

- KEYNOTES**
- 1 ROOFING- SEE SHEET #1
 - 2 26 GA. GUTTER AND DOWNSPOUT.


CBC 1998

PC

D.S.A.
PORTION T

REGISTRATION EXAM
OFFICE OF THE REGISTERED ARCHITECT
STATE OF CALIFORNIA
04-101055
DATE: 04/15/98

IDENTIFICATION STRIP
NO. 1086781
DATE: 04/15/98
W.S. [Signature]

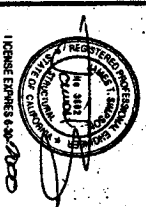

ARCHITECT

CHANGE ORDER


CHECKED BY

10833 Krameria Ave., Riverside, CA. 92504
Phone (909) 788-7196
Fax (909) 788-0283


TURORA MODULAR INDUSTRIES

ROOF PLAN (MONO SLOPE)


A4
SHEET

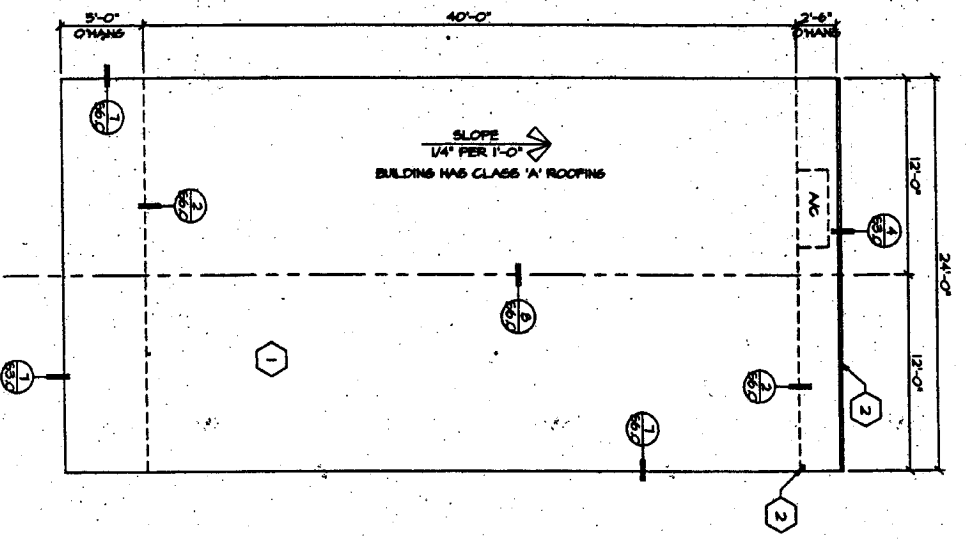

~~24x40~~

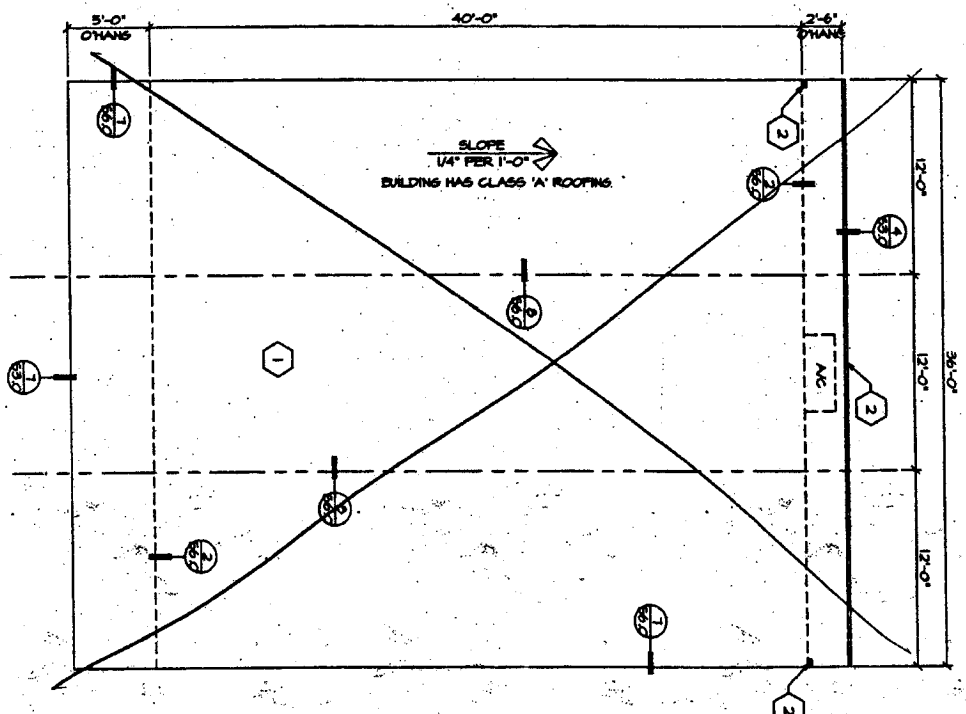

~~36x40~~

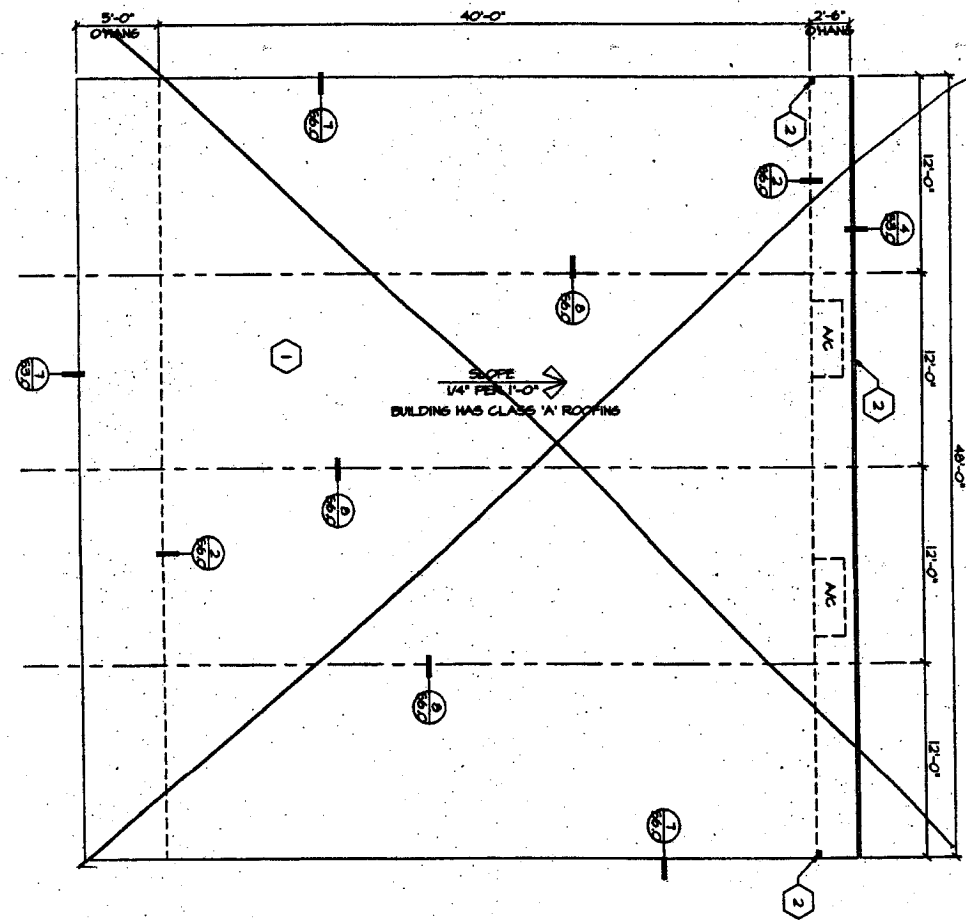

~~48x40~~

ROOF PLAN (MONO SLOPE)
SCALE: 3/8" = 1'-0"