





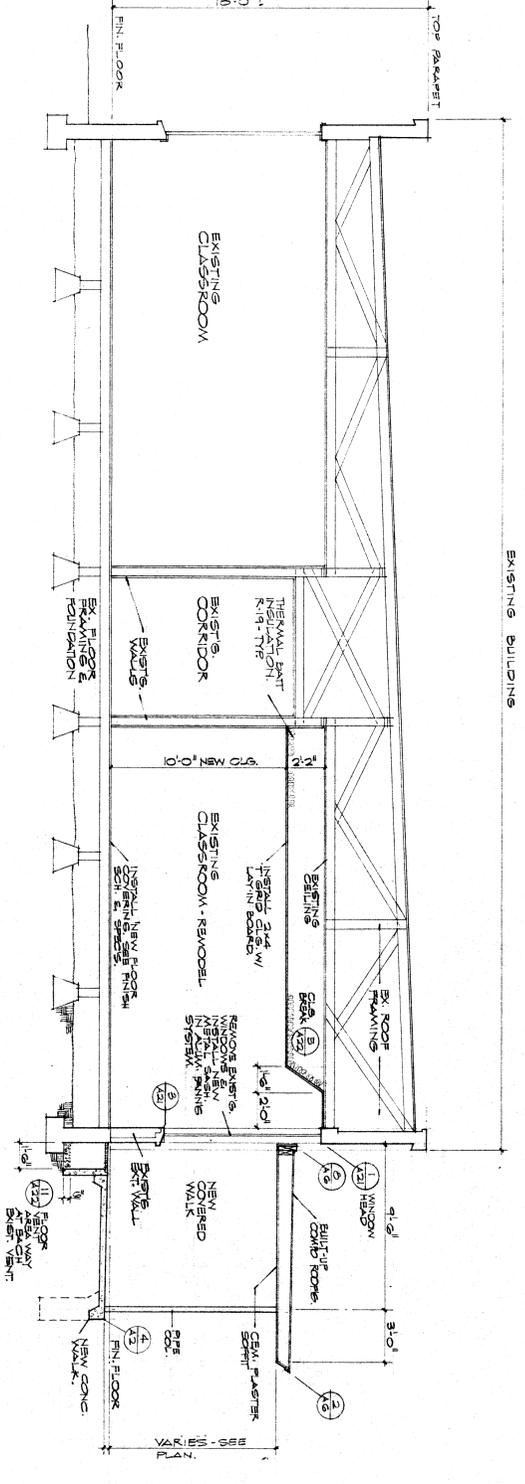

BUILDING SECTION 1/4" = 1'-0"

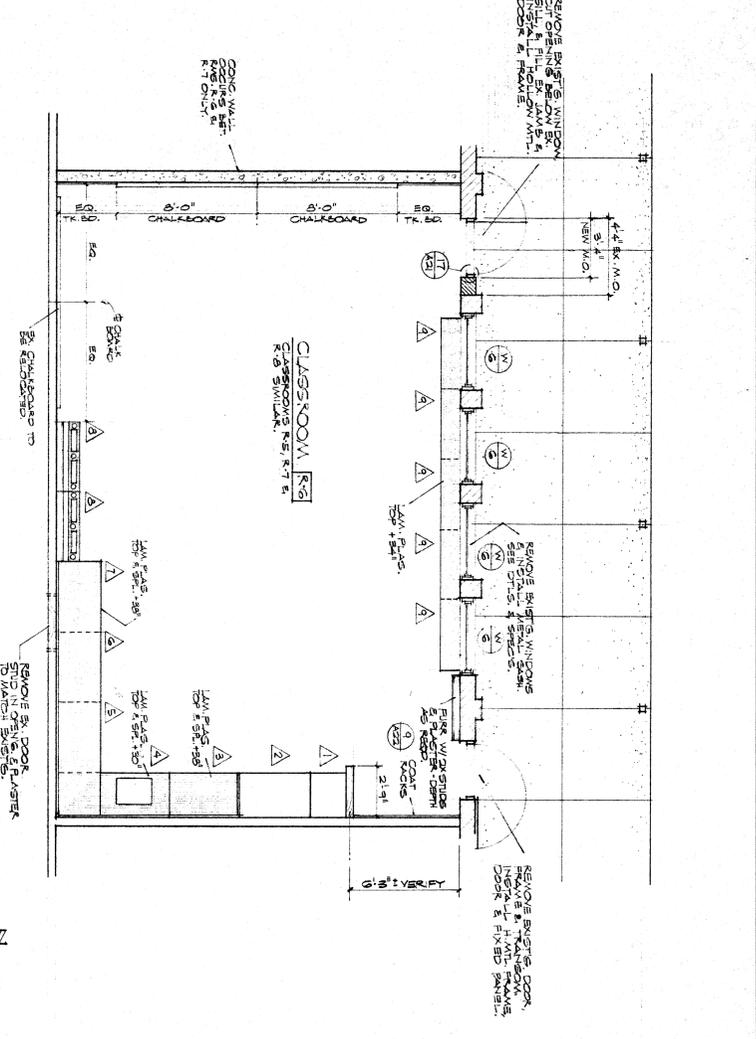

FLOOR PLAN - TYPICAL REMODELED CLASSROOM 1/4" = 1'-0"

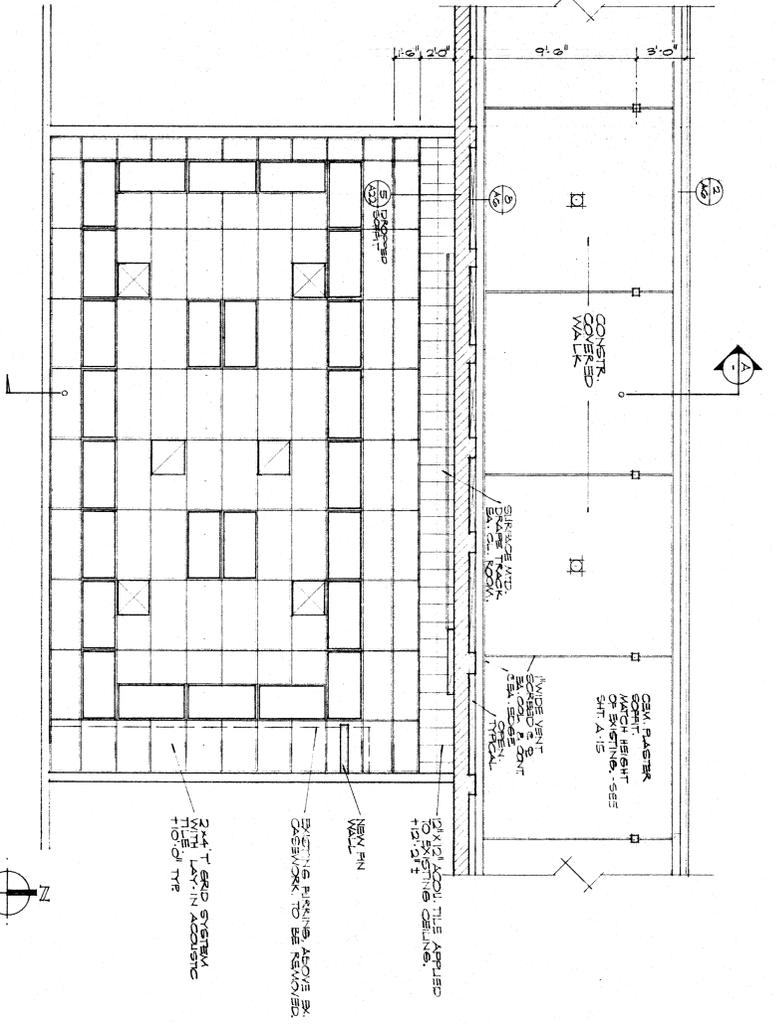

REFLECTED CEILING PLAN - TYPICAL REMODELED CLASSROOM 1/4" = 1'-0"



 ARCHITECT: EDDY, PAYNTER, RENFRO & ASSOCIATES
 ADDRESS: 5405 STOCKDALE HWY., BAKERSFIELD, CA 93309
 PHONE: (805) 832-1105



EDDY, PAYNTER, RENFRO & ASSOCIATES
 ARCHITECTS

UNIT 'R' - TYP. CL. RM. - PLAN / SECTION / ELEV.
 ADDITIONS & ALTERATIONS: HORRAGE MANN SCHOOL
 BAKERSFIELD, CALIFORNIA