


SITE PLAN

NILES STREET

HORACE MANN

AVENIDA ESCUELA

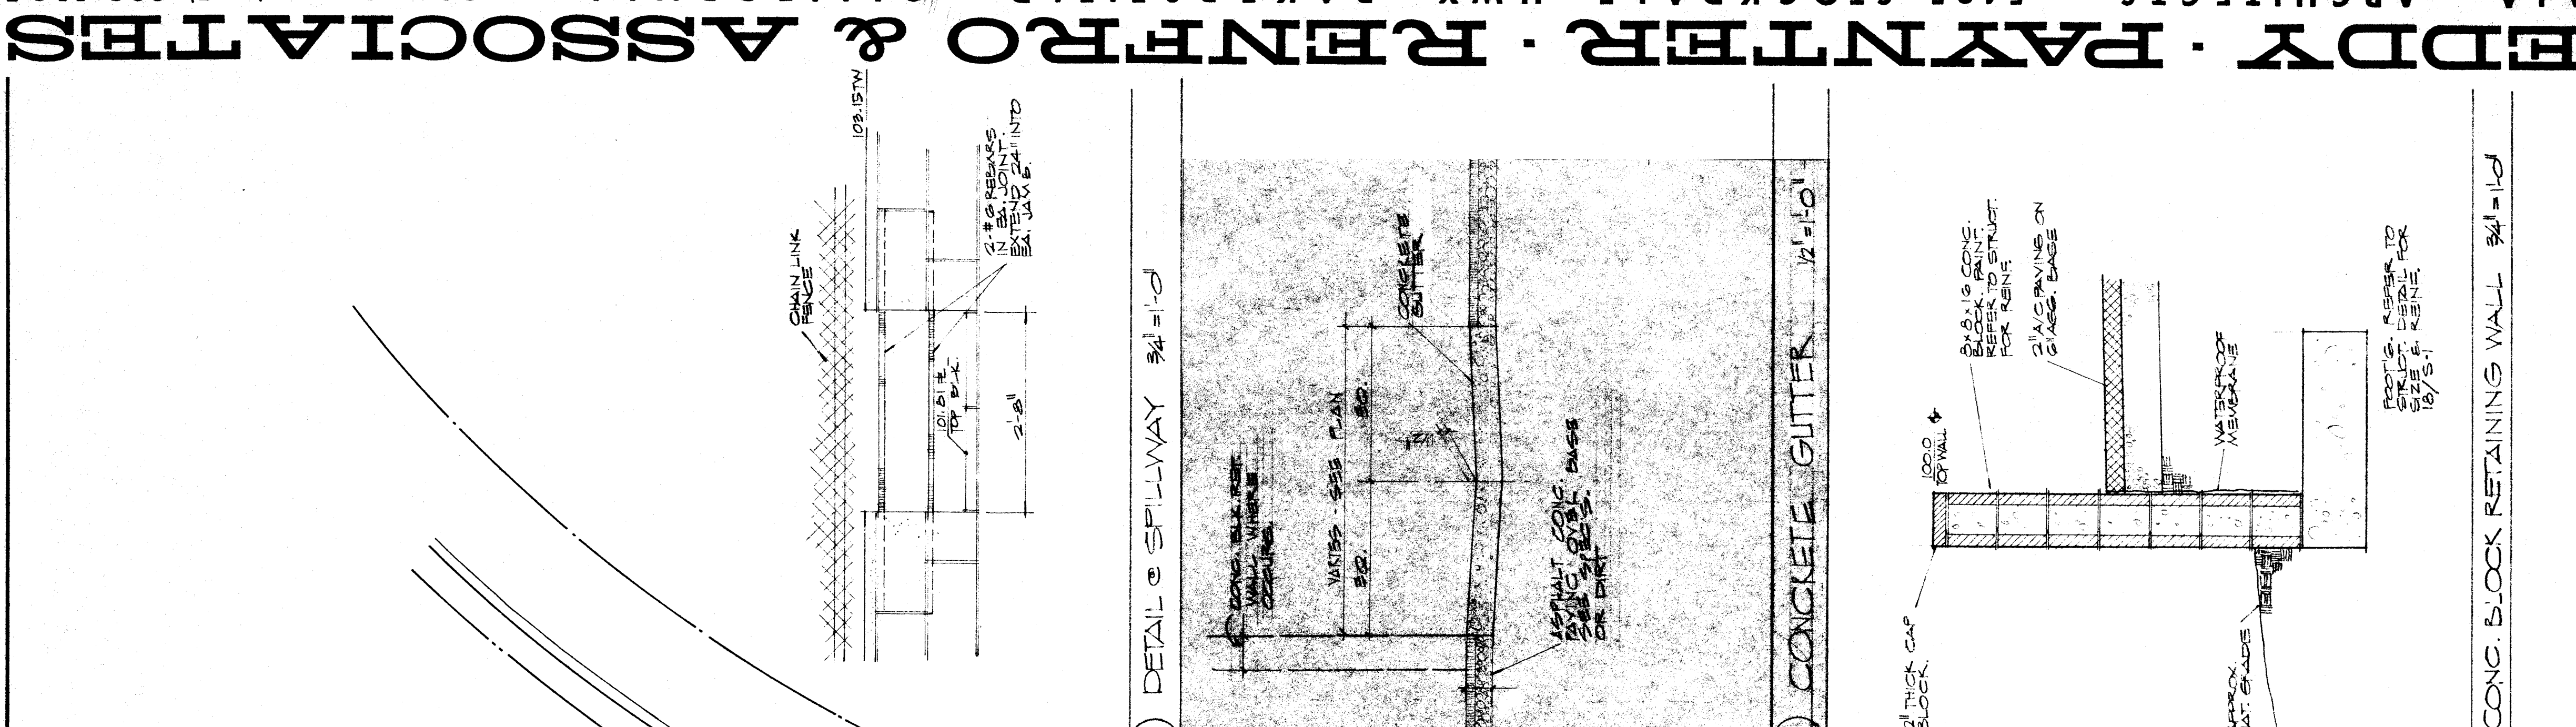

SITE PLAN

ADDITIONS & ALTERATIONS, HORACE MANN SCHOOL
BAKERSFIELD CITY SCHOOL DISTRICT
BAKERSFIELD, CALIFORNIA