
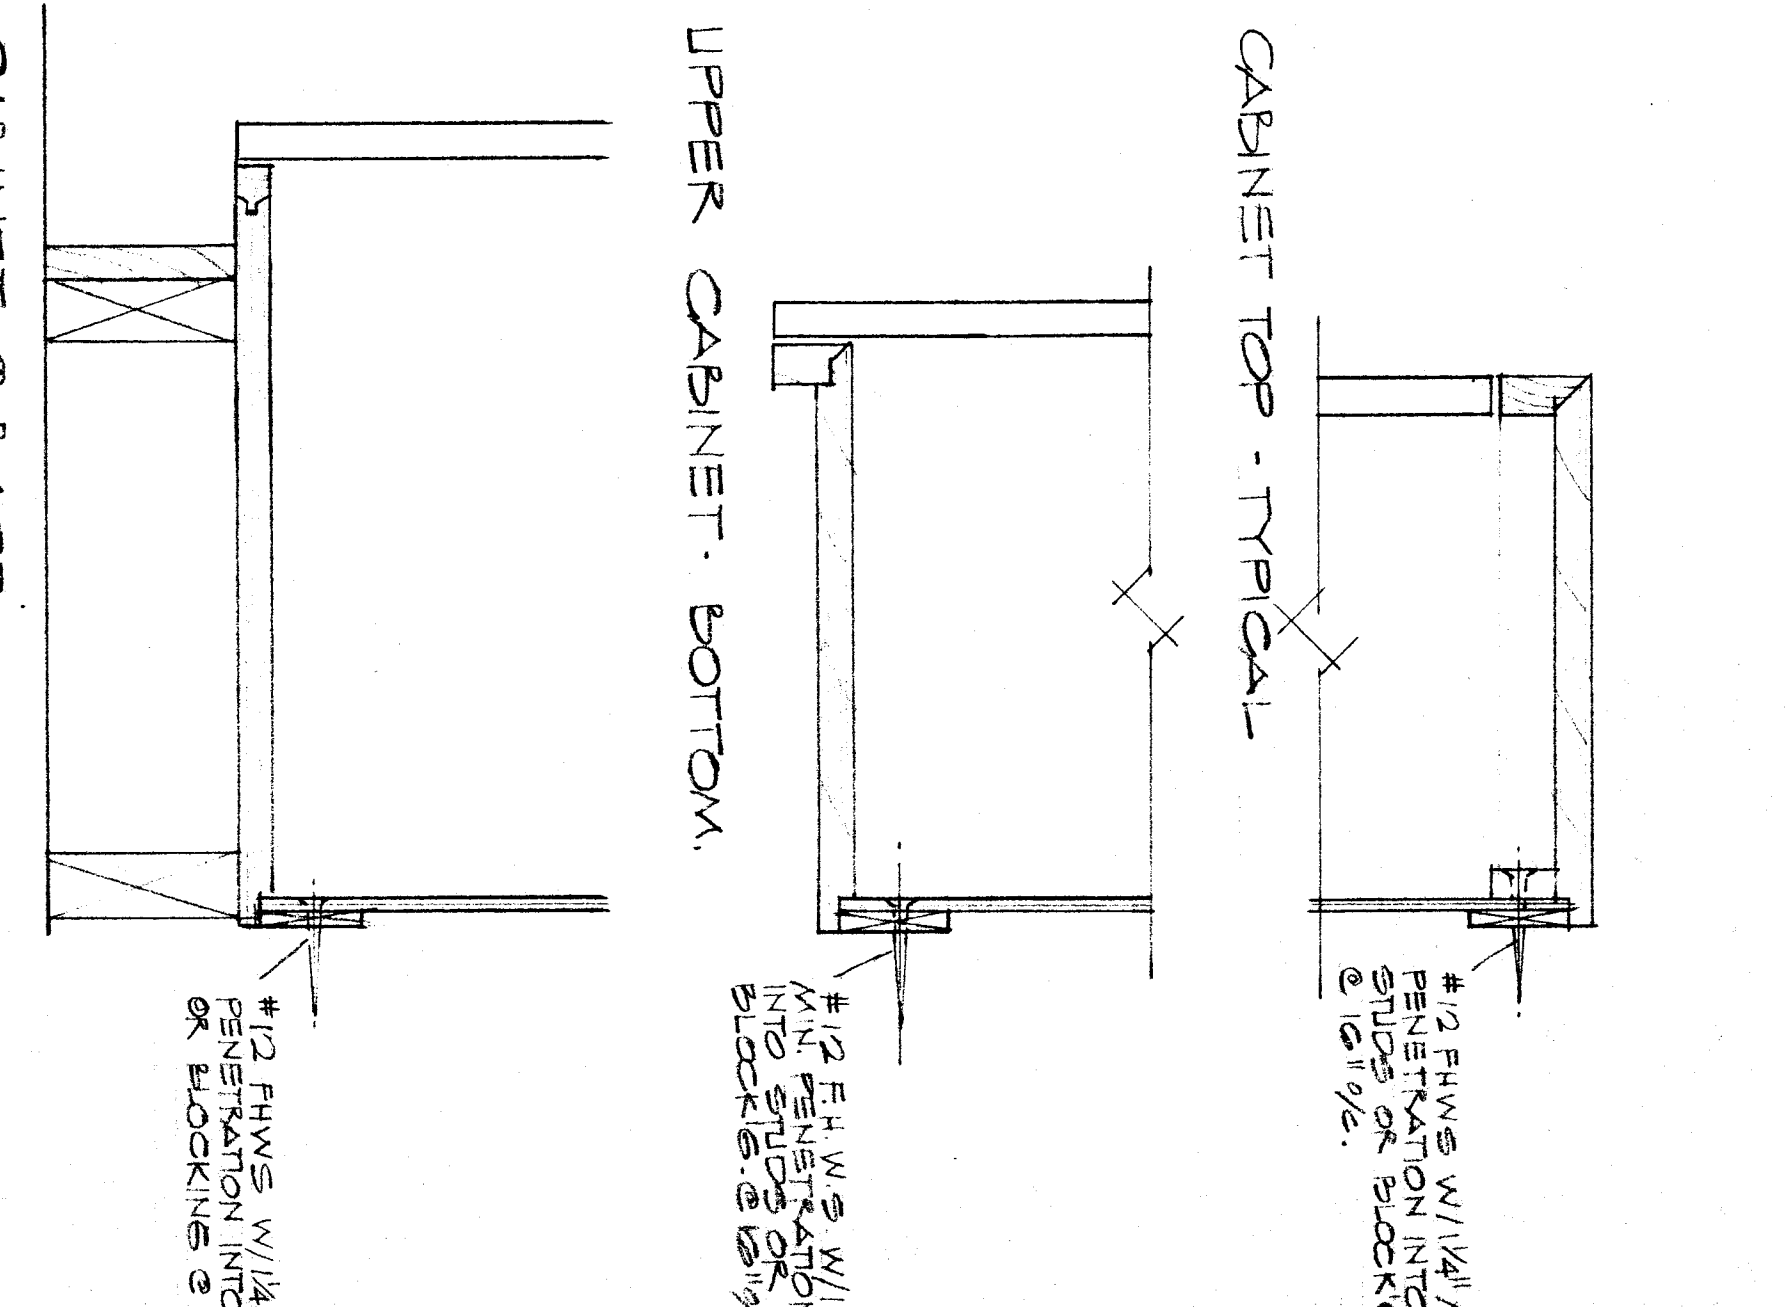
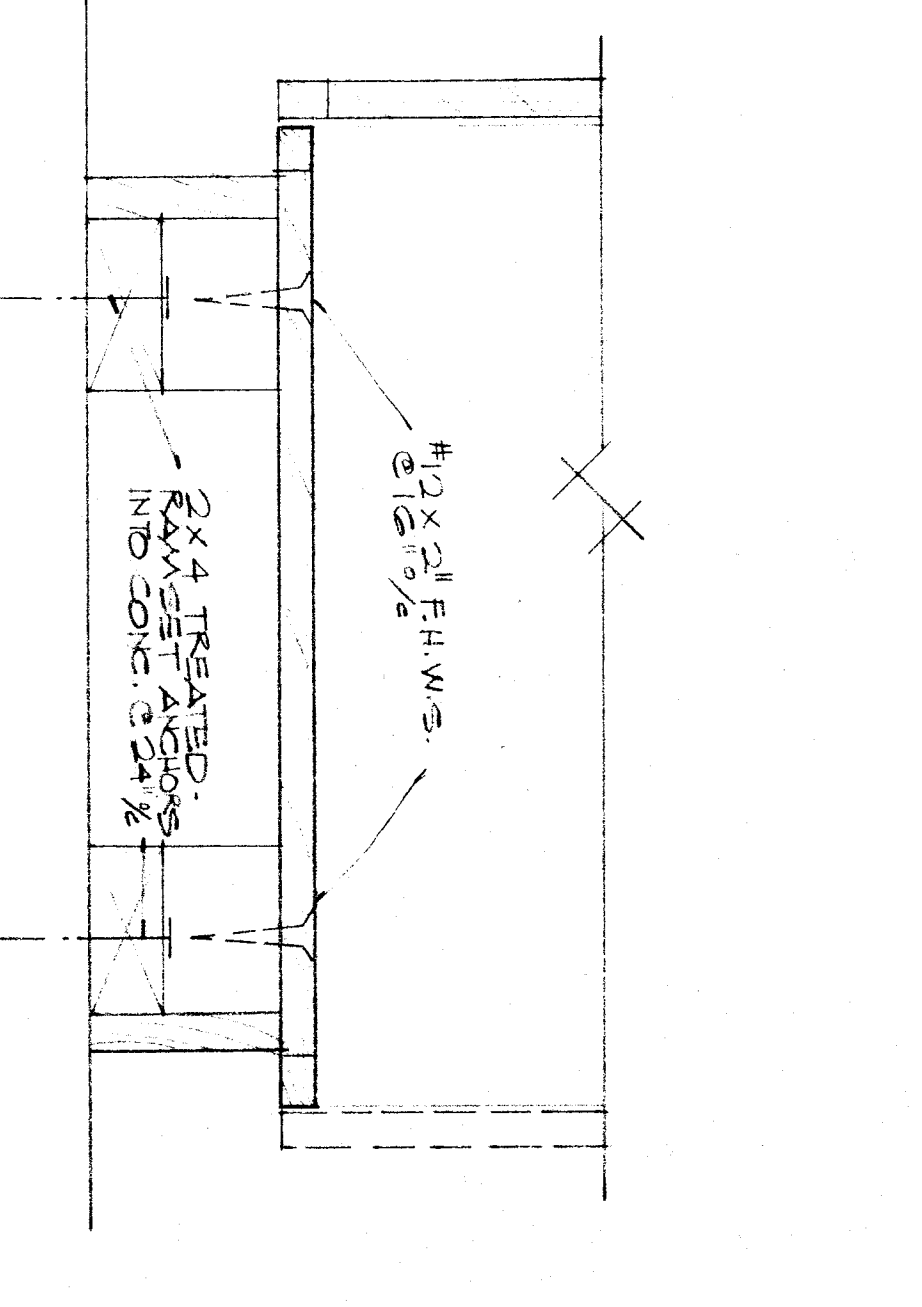
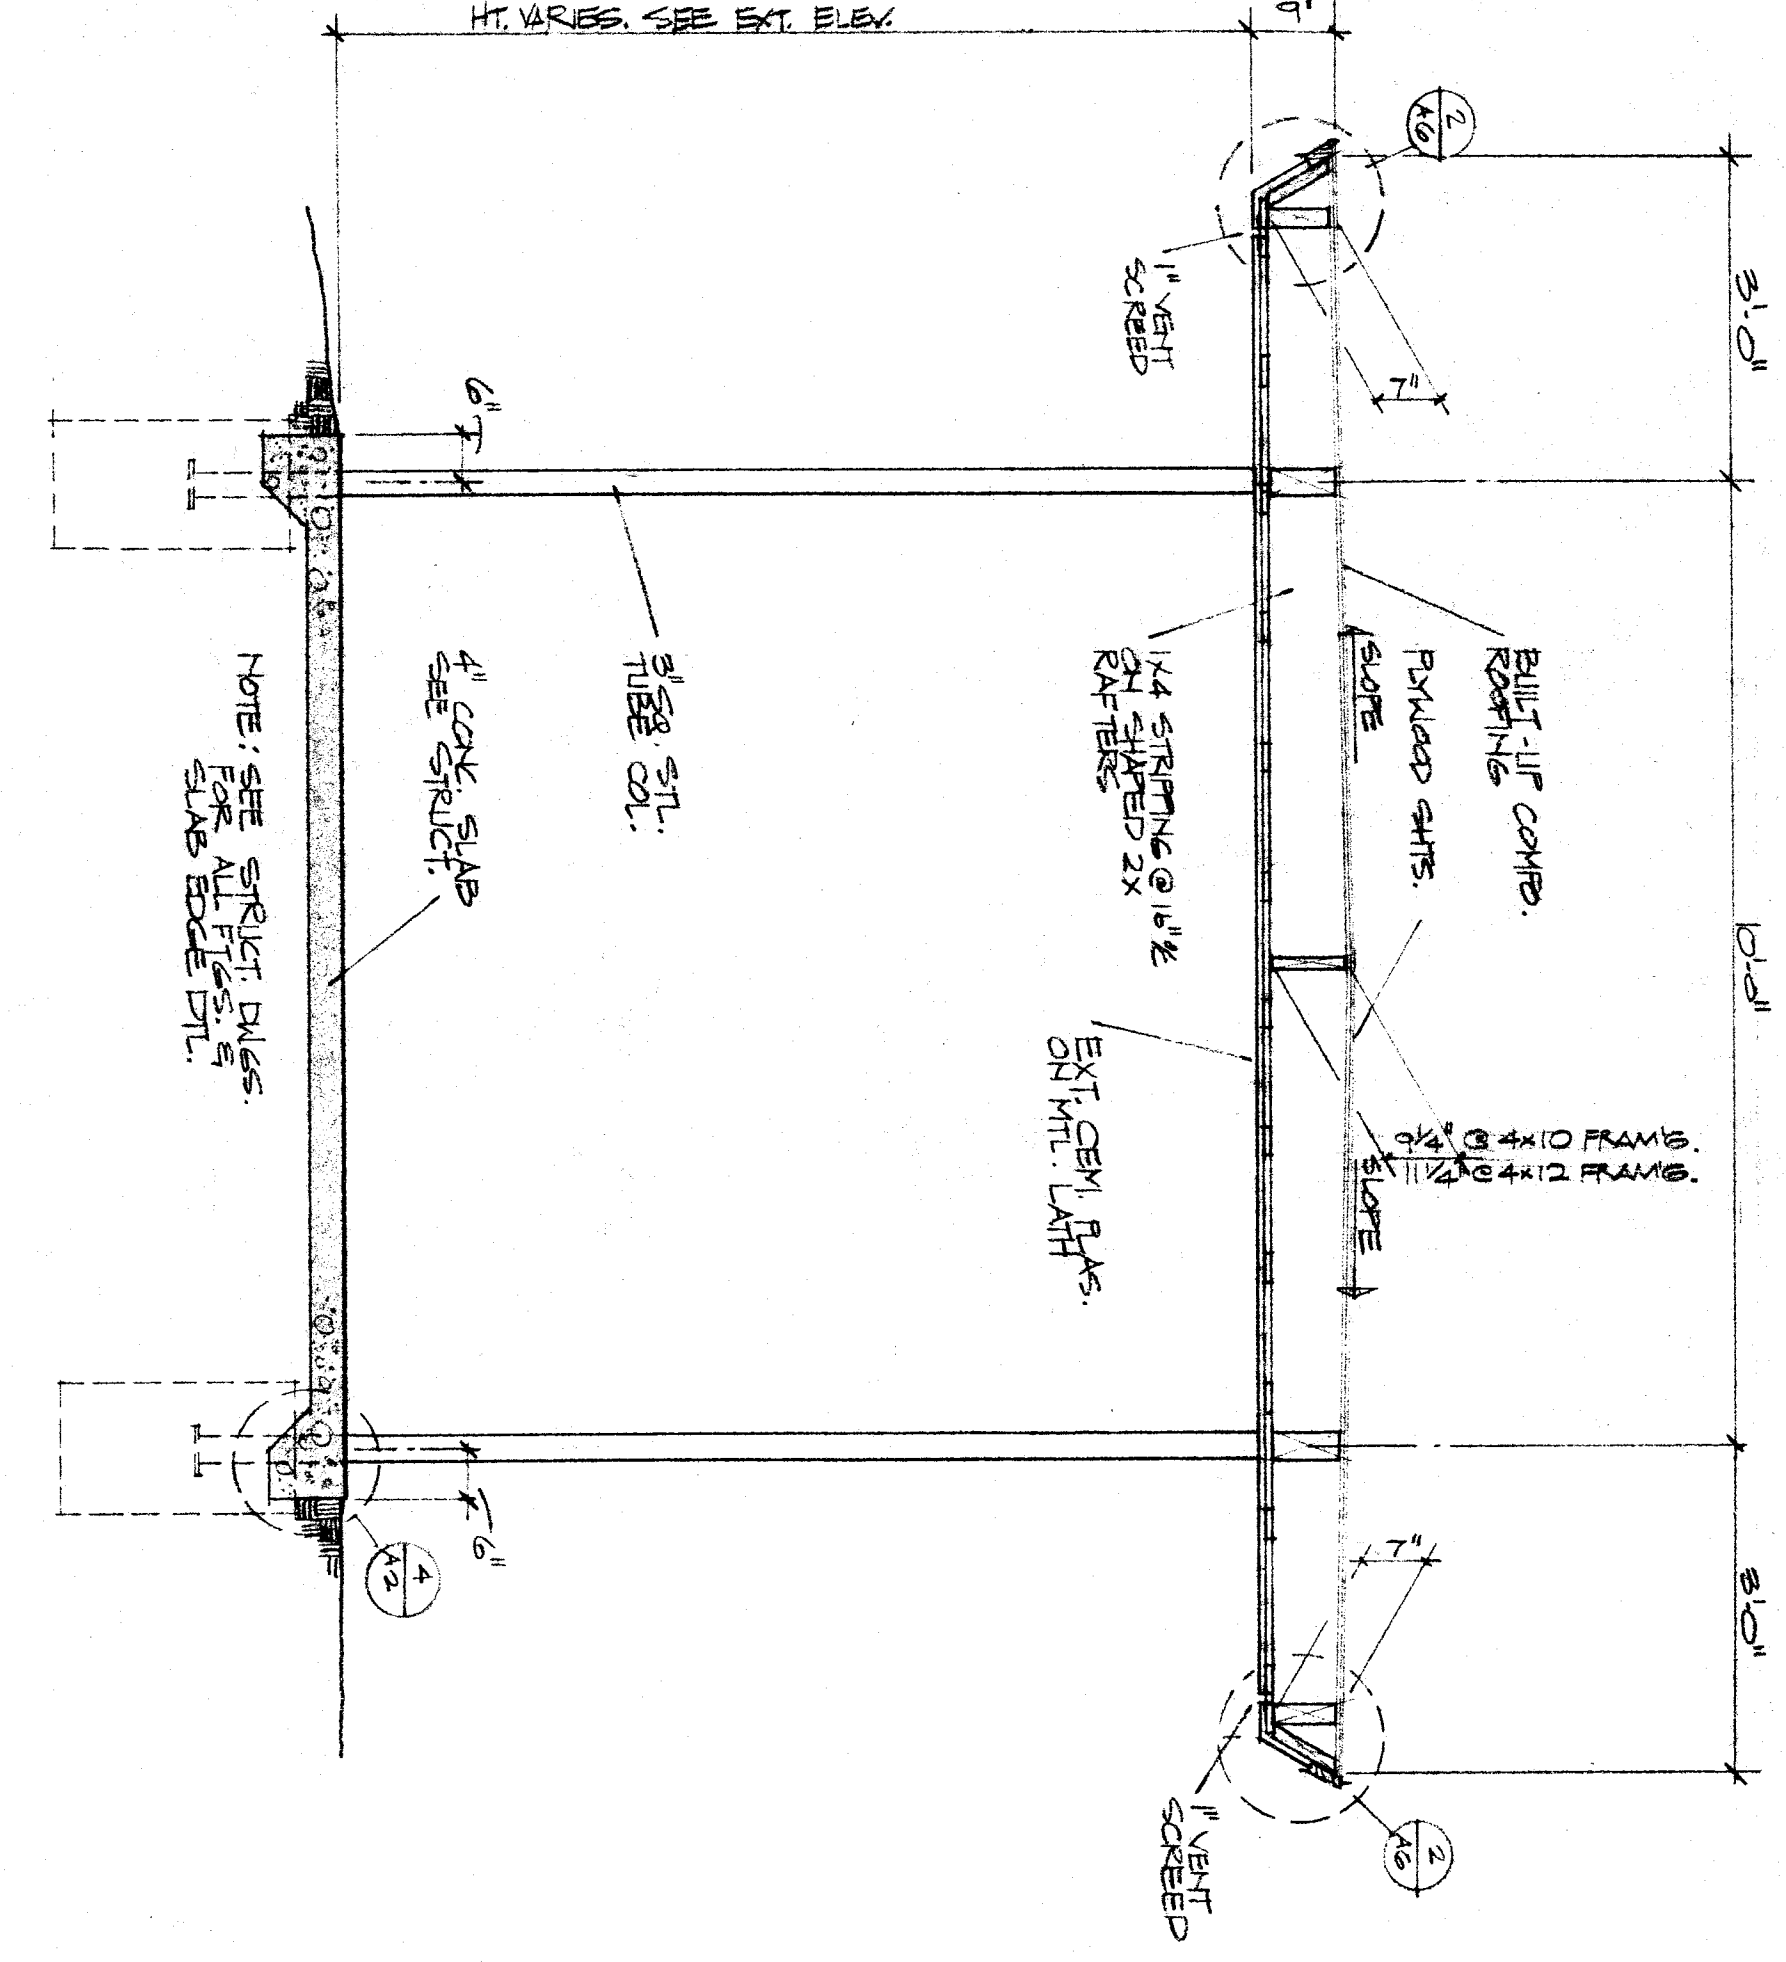


ROOM FINISH SCHEDULE

MATERIALS:
 1 VINYL ASBESTOS TILE
 2 CERAMIC TILE
 3 CORNER TILE
 4 CERAMIC TILE
 5 CERAMIC TILE SET
 6 CERAMIC TILE SET

FINISHES:
 A PAINT - VINYL
 B INTERIOR PAINT

ROOM NAME & NUMBER	FLOOR	MTL.	FIN.	W.A.L.L.S.				CEILING		REMARKS
				NORTH	EAST	SOUTH	WEST	MTL.	FIN.	

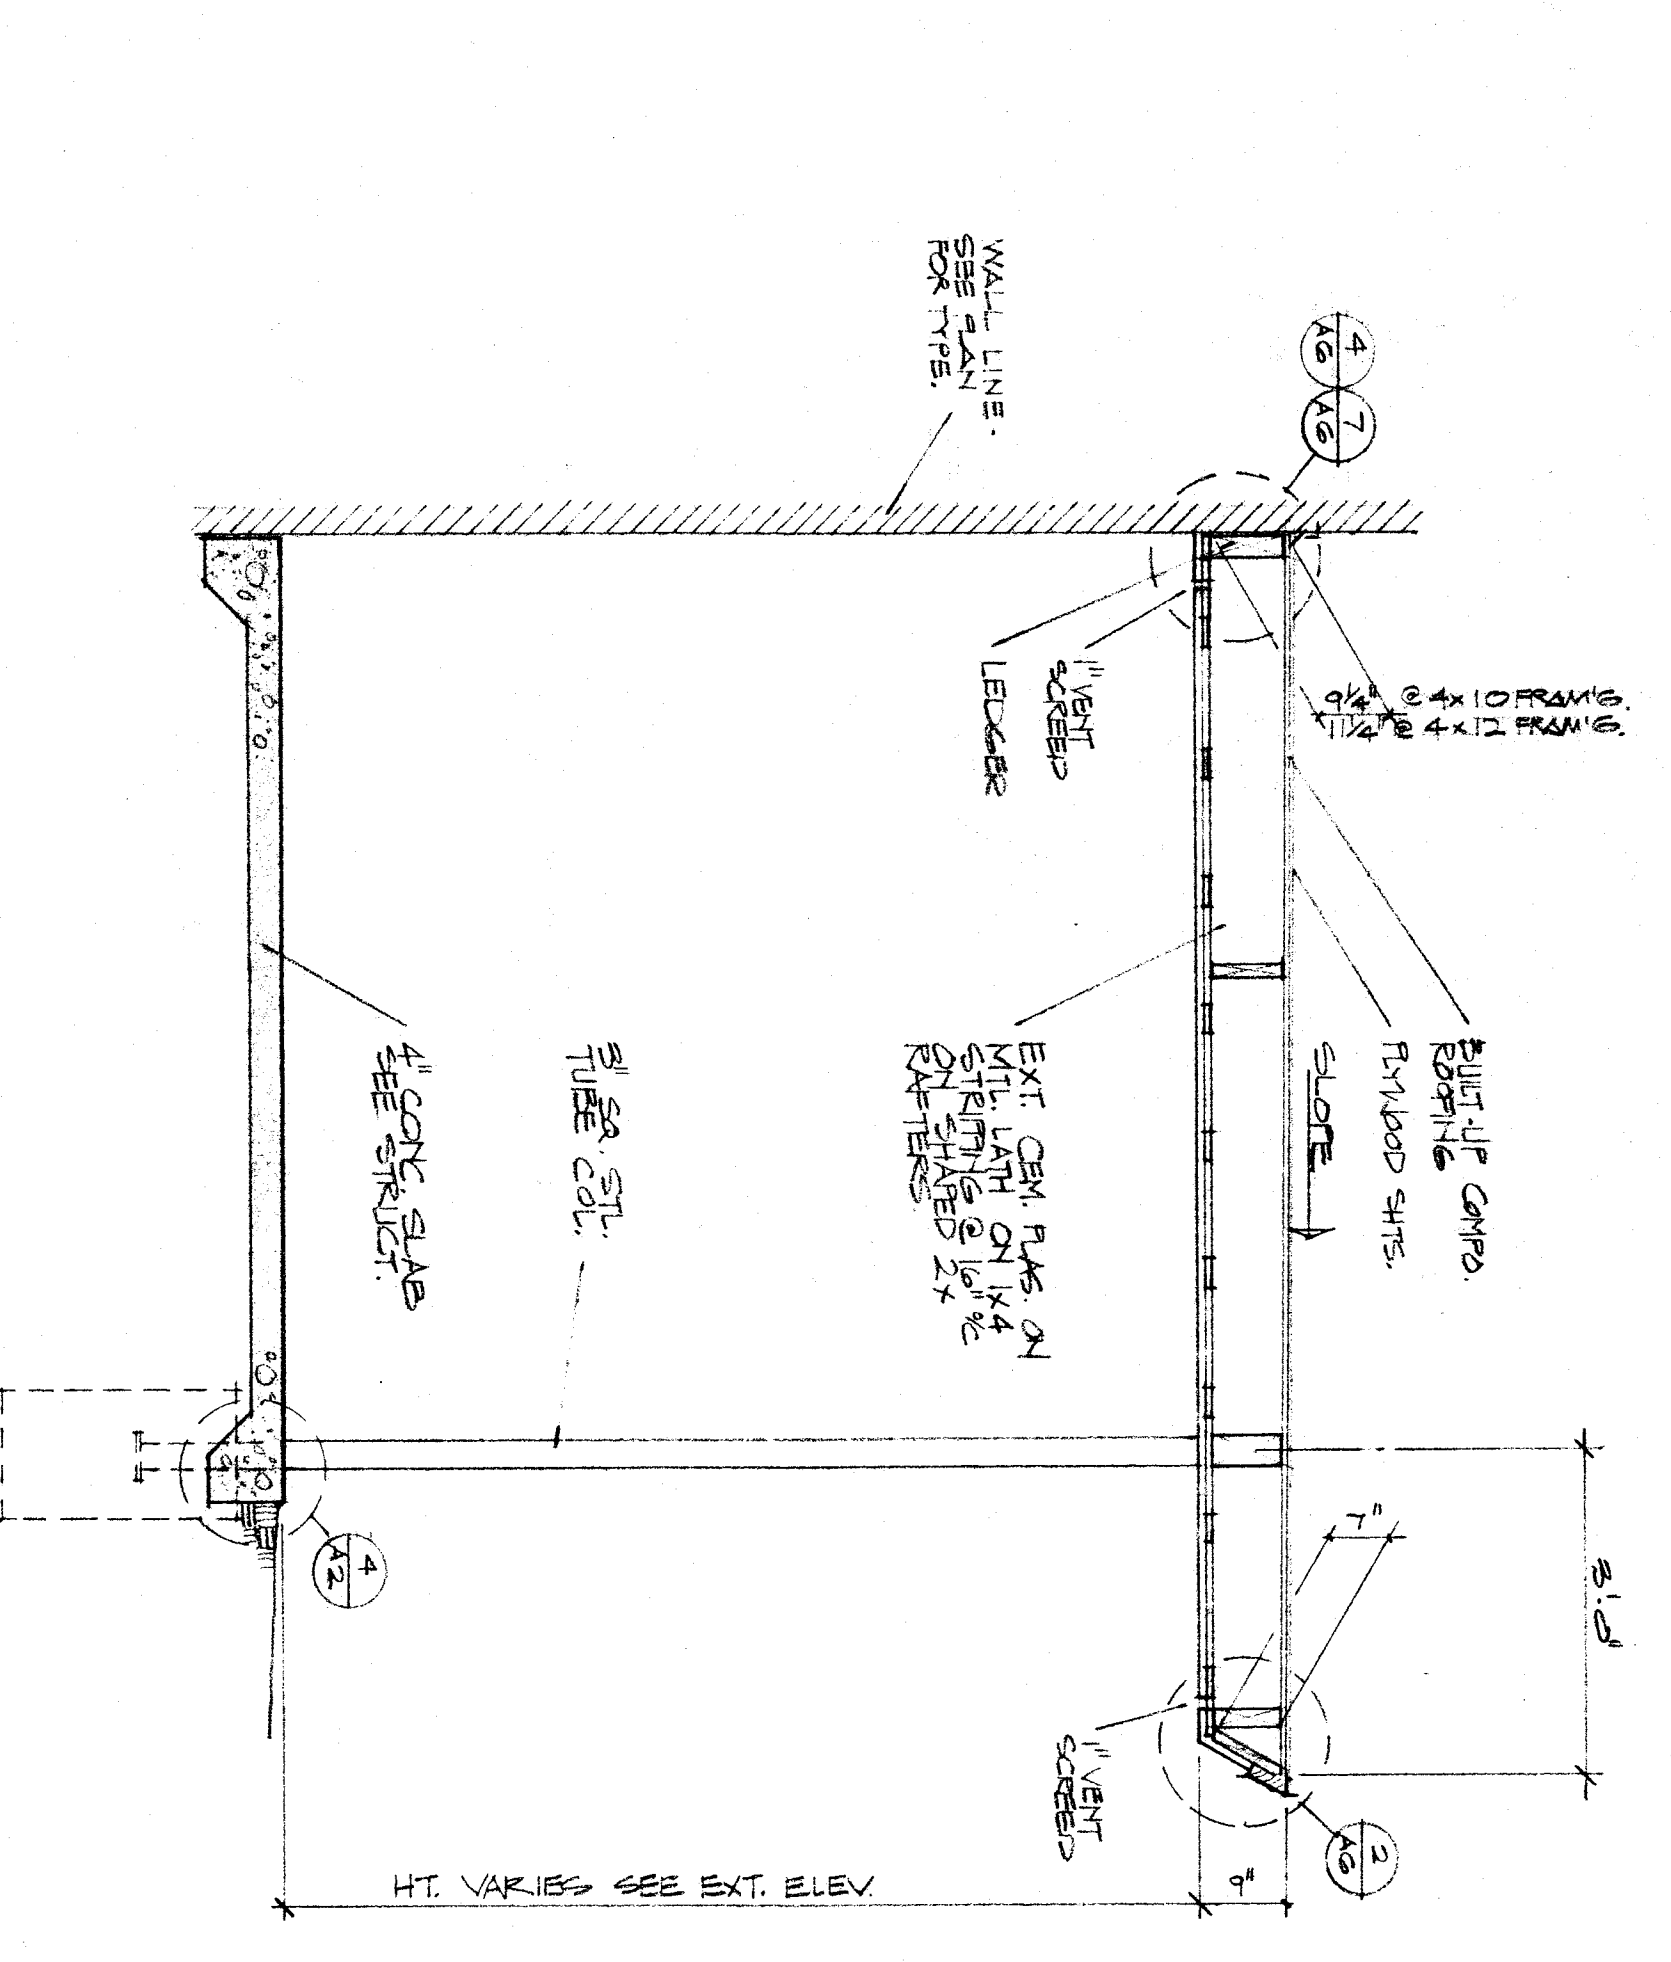













ROOM FINISH SCHEDULE & DETAILS

ADDITIONS & ALTERATIONS, HORACE MANN SCHOOL

BAKERSFIELD CITY SCHOOL DISTRICT

BAKERSFIELD, CALIFORNIA