


**TOPOGRAPHIC MAP**  
**HORACE MANN SCHOOL - LOCATED**  
**IN THE NORTH 1/2 OF SECTION 27, T29S,**  
**R 28 E, M281M - BAKERSFIELD, CALIF.**

SCALE  
 1" = 30'

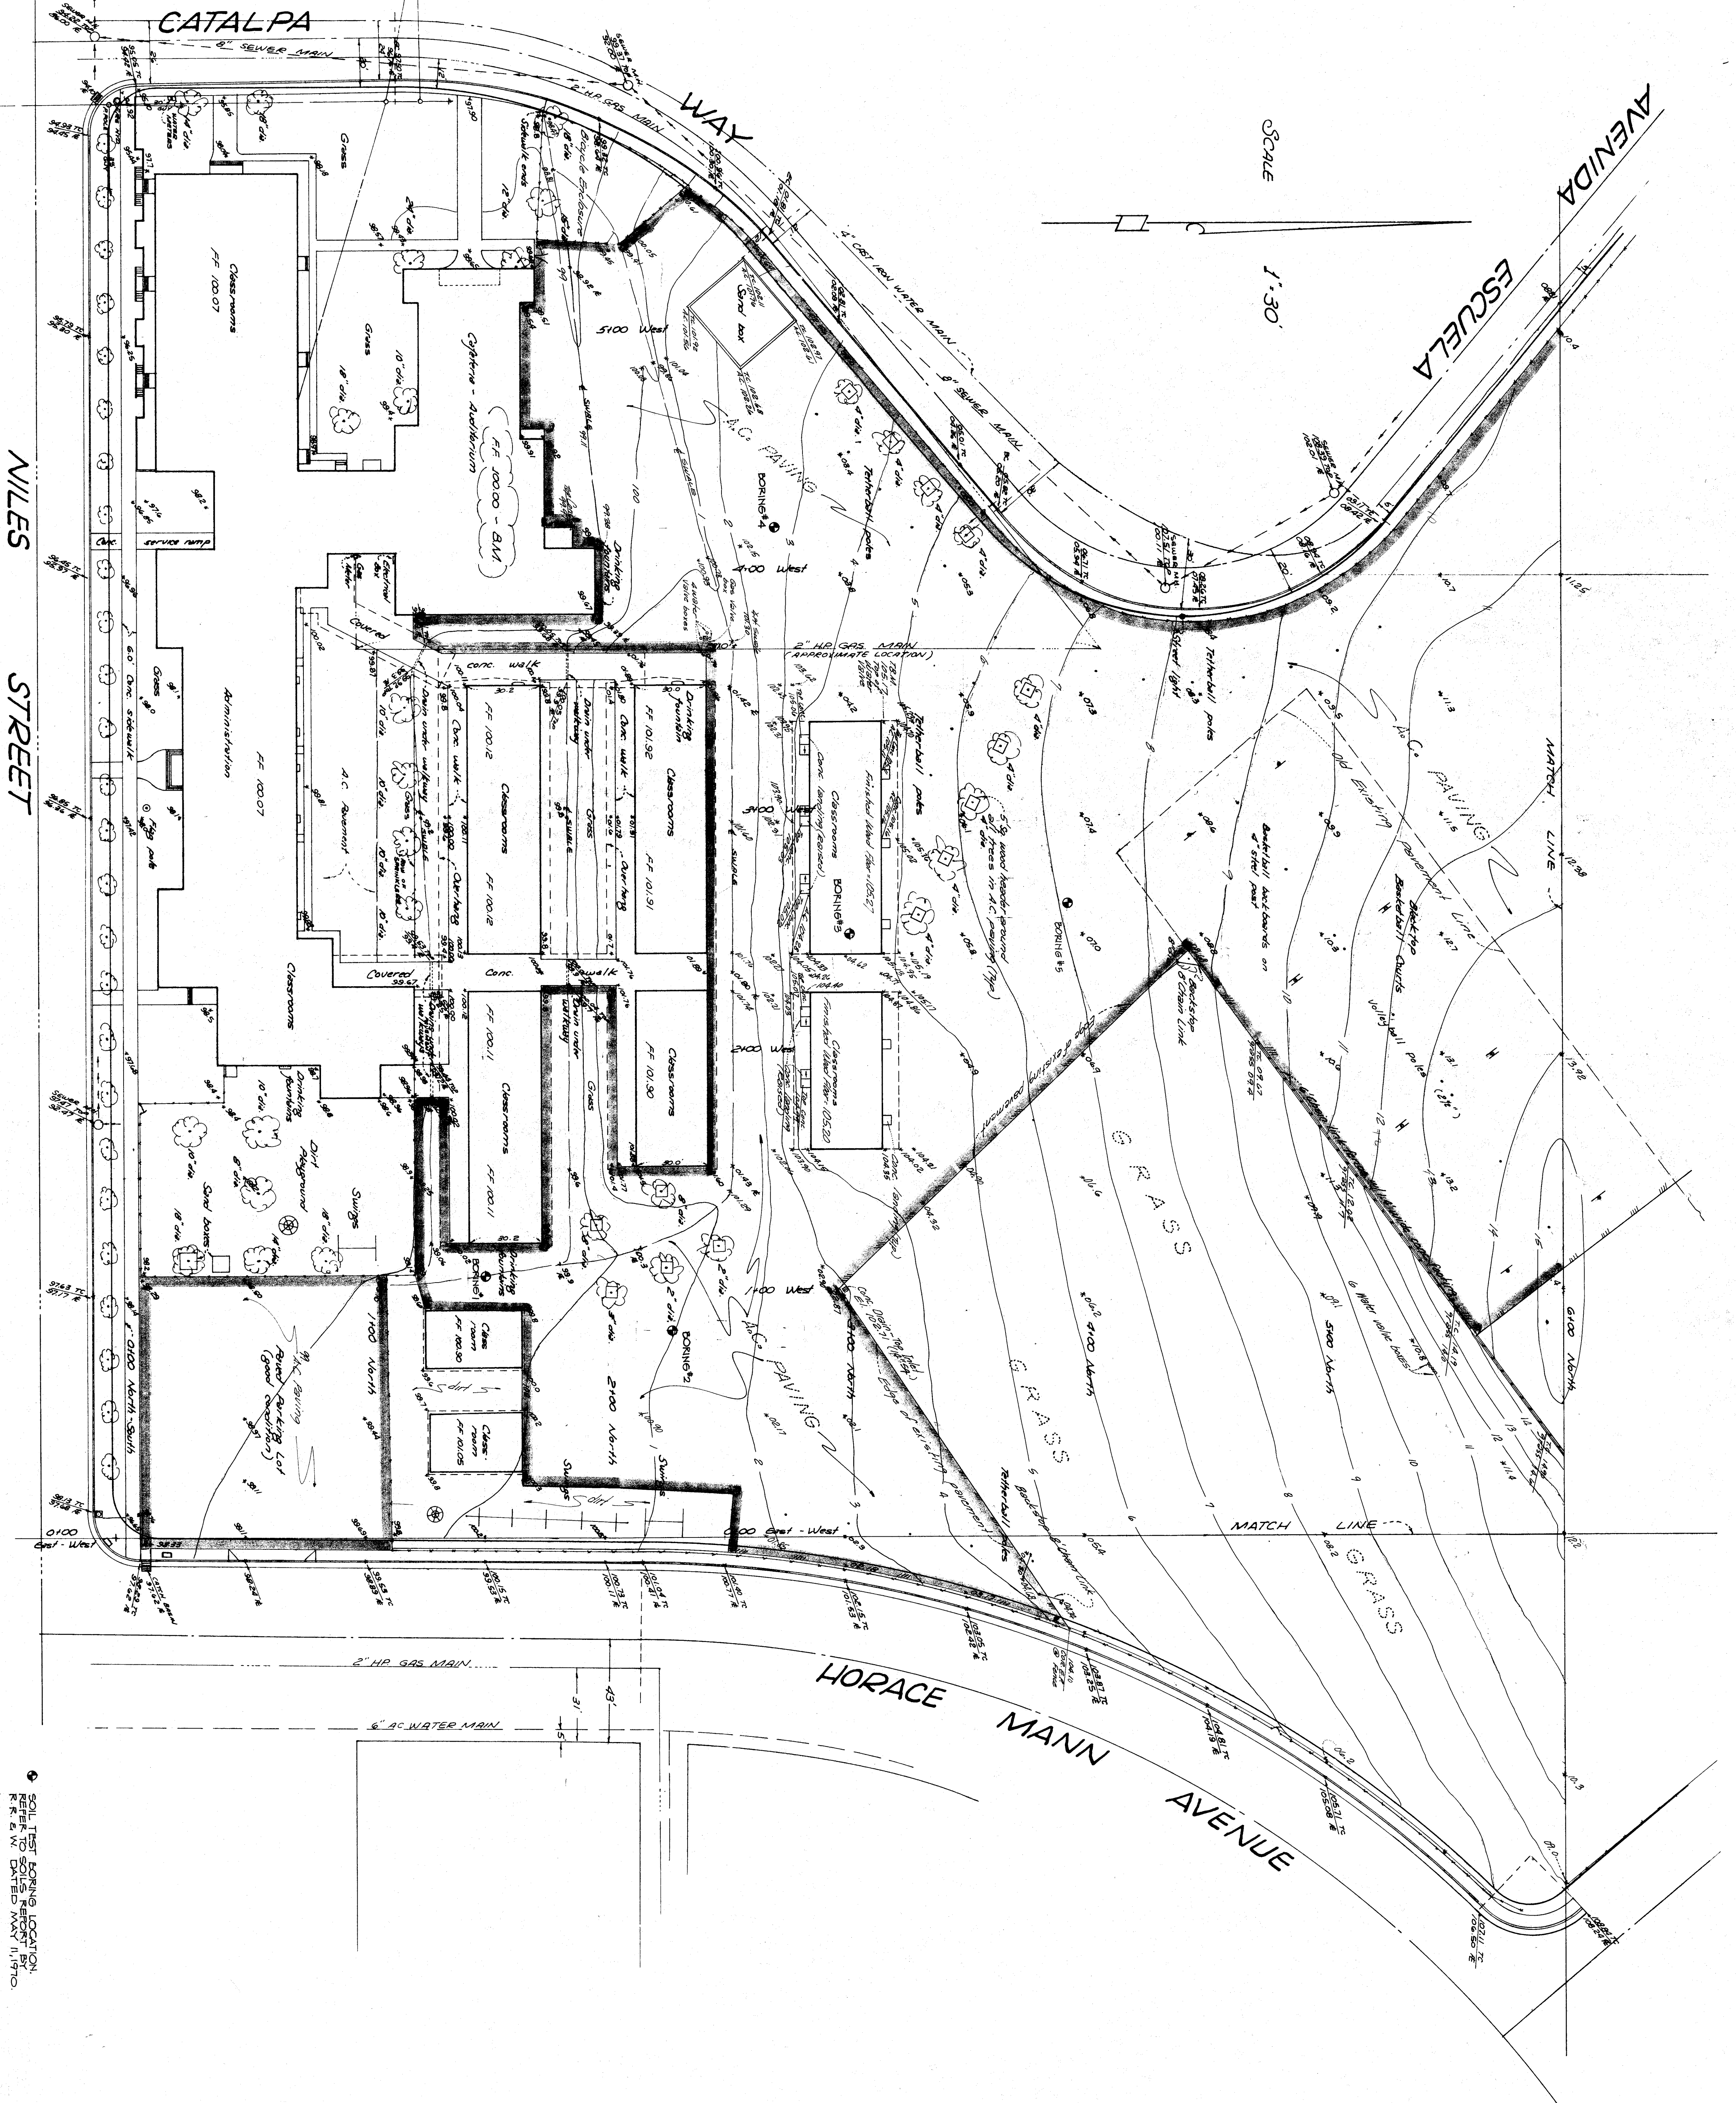

SOIL TEST BORING LOCATION  
 REFER TO SOILS REPORT BY  
 R. & N. DRYDEN MAY 11, 1970

SHEET 1 OF 2 TOPO SHEETS

THIS PLAN AND SPECIFICATIONS ARE THE PROPERTY OF EDDY, PAYNTER, RENFRO & ASSOCIATES, INC. AND ARE NOT TO BE REPRODUCED OR COPIED IN ANY MANNER WITHOUT THE WRITTEN CONSENT OF THE ARCHITECTS. THE ARCHITECTS ASSUME NO LIABILITY FOR THE ACCURACY OF THE INFORMATION PROVIDED BY THE CLIENT OR FOR THE RESULTS OF THE SURVEY. THE ARCHITECTS SHALL NOT BE RESPONSIBLE FOR THE CONSTRUCTION OF THE PROJECT OR FOR THE PERFORMANCE OF THE CONTRACTOR.


DATE	DESCRIPTION
10/27/77	TOPO OF HORACE MANN SCHOOL
10/27/77	TOPO OF HORACE MANN SCHOOL

APPROVED

EDDY, PAYNTER, RENFRO & ASSOCIATES, INC.  
 ARCHITECTS  
 5405 STOCKDALE HWY.  
 BAKERSFIELD, CALIF. 93309

DATE	PRINT ISSUED FOR	MARK	DATE	REVISIONS	DRAWN
7-23-78	CSA				

DATE	DESCRIPTION
10/27/77	TOPO OF HORACE MANN SCHOOL
10/27/77	TOPO OF HORACE MANN SCHOOL

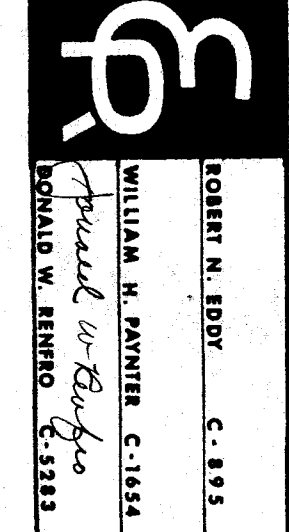

**SITE SURVEY**  
**ADDITIONS & ALTERATIONS, HORACE MANN SCHOOL**  
**BAKERSFIELD CITY SCHOOL DISTRICT**  
**BAKERSFIELD, CALIFORNIA**