


THESE PLANS AND SPECIFICATIONS ARE THE PROPERTY OF EDDY PAYNTER RENFRO & ASSOCIATES, INC. AND ARE NOT TO BE REPRODUCED OR TRANSMITTED IN ANY FORM OR BY ANY MEANS, ELECTRONIC OR MECHANICAL, INCLUDING PHOTOCOPYING, RECORDING, OR BY ANY INFORMATION STORAGE AND RETRIEVAL SYSTEM, WITHOUT THE WRITTEN PERMISSION OF EDDY PAYNTER RENFRO & ASSOCIATES, INC. ANY UNAUTHORIZED REPRODUCTION OR TRANSMISSION IS STRICTLY PROHIBITED AND WILL BE PROSECUTED TO THE FULL EXTENT OF THE LAW.

APPROVED
 DATE: 4/13/06
 PROJECT: ADDITIONS & ALTERATIONS HORACE MANN SCHOOL
 SHEET: 7-78

PARTIAL SITE DEVELOPMENT PLAN

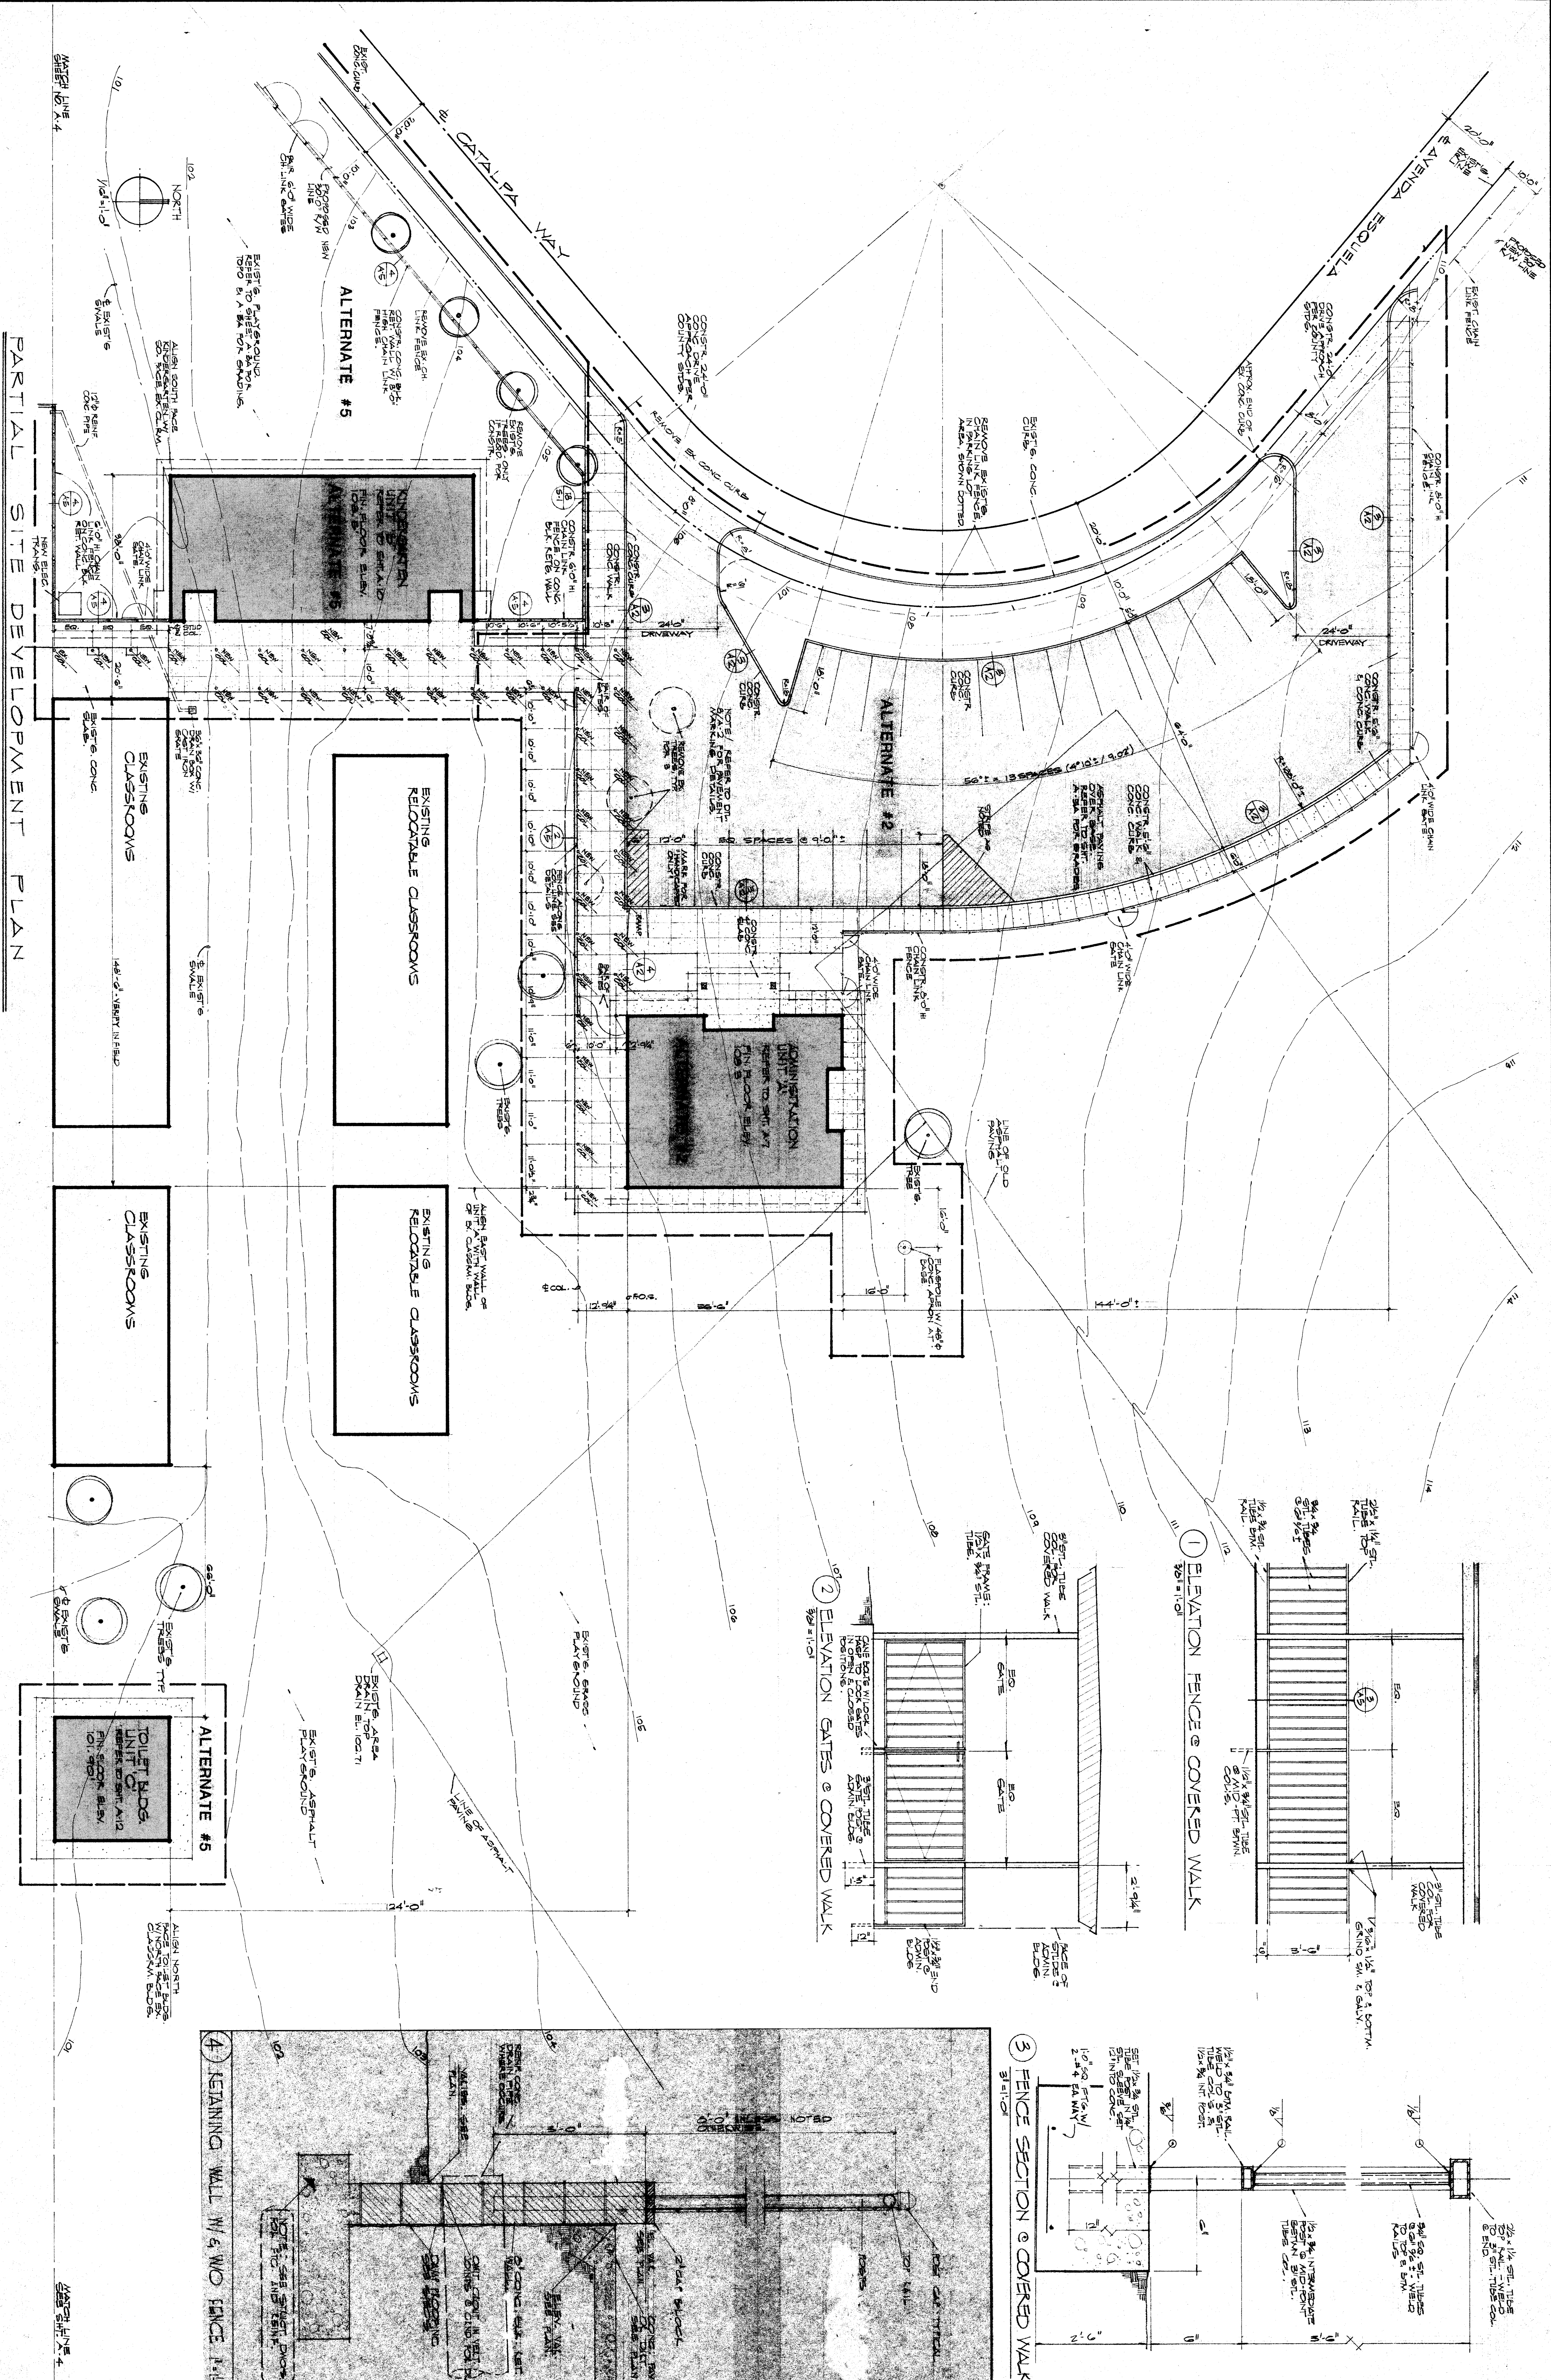

DATE	PRINTS ISSUED FOR:	MARK	DATE	REVISIONS	DRAWN BY
2-8-79	DESK				

EDDY PAYNTER RENFRO & ASSOCIATES, INC.
 WILLIAM A. RENFRO, CLIAA
 ARCHITECT

PARTIAL SITE DEVELOPMENT PLAN
 ADDITIONS & ALTERATIONS HORACE MANN SCHOOL
 BAKERSFIELD CITY SCHOOL DISTRICT

