

THIS PLAN AND ALL SPECIFICATIONS AND NOTES ARE THE PROPERTY OF EDDY · PAYNTER · RENFRO & ASSOCIATES. ANY REPRODUCTION OR TRANSMISSION OF THIS PLAN OR ANY PART THEREOF WITHOUT THE WRITTEN PERMISSION OF EDDY · PAYNTER · RENFRO & ASSOCIATES IS STRICTLY PROHIBITED. THE USER OF THIS PLAN AGREES TO HOLD EDDY · PAYNTER · RENFRO & ASSOCIATES HARMLESS FROM AND AGAINST ALL CLAIMS, DAMAGES, LOSSES AND EXPENSES, INCLUDING REASONABLE ATTORNEY'S FEES, THAT MAY BE ASSERTED AGAINST OR INCURRED BY EDDY · PAYNTER · RENFRO & ASSOCIATES AS A RESULT OF THE USER'S USE OF THIS PLAN. THE USER OF THIS PLAN AGREES TO INDEMNIFY AND HOLD HARMLESS EDDY · PAYNTER · RENFRO & ASSOCIATES FROM AND AGAINST ALL CLAIMS, DAMAGES, LOSSES AND EXPENSES, INCLUDING REASONABLE ATTORNEY'S FEES, THAT MAY BE ASSERTED AGAINST OR INCURRED BY EDDY · PAYNTER · RENFRO & ASSOCIATES AS A RESULT OF THE USER'S USE OF THIS PLAN.


APPROVED
 11/13/88
 141388-1
 11/13/88
 141388-1

EDDY · PAYNTER · RENFRO & ASSOCIATES
 ARCHITECTS
 514 N. WILSON ST., SUITE 100
 BAKERSFIELD, CALIFORNIA 93309
 (805) 832-1105

DATE	MINIS ISSUED FOR:	MARK	DATE	REVISIONS

ROBERT H. BOV
 C-1313
 WILLIAM M. JAMIE, C.H.A.
 CHARLES W. HINDO, C-1313

PLB'G. ELOOR PLAN (UNIT "R")
 ADDITIONS & ALTERATIONS, HORACE MANN SCHOOL
 BAKERSFIELD CITY SCHOOL DISTRICT
 BAKERSFIELD, CALIFORNIA

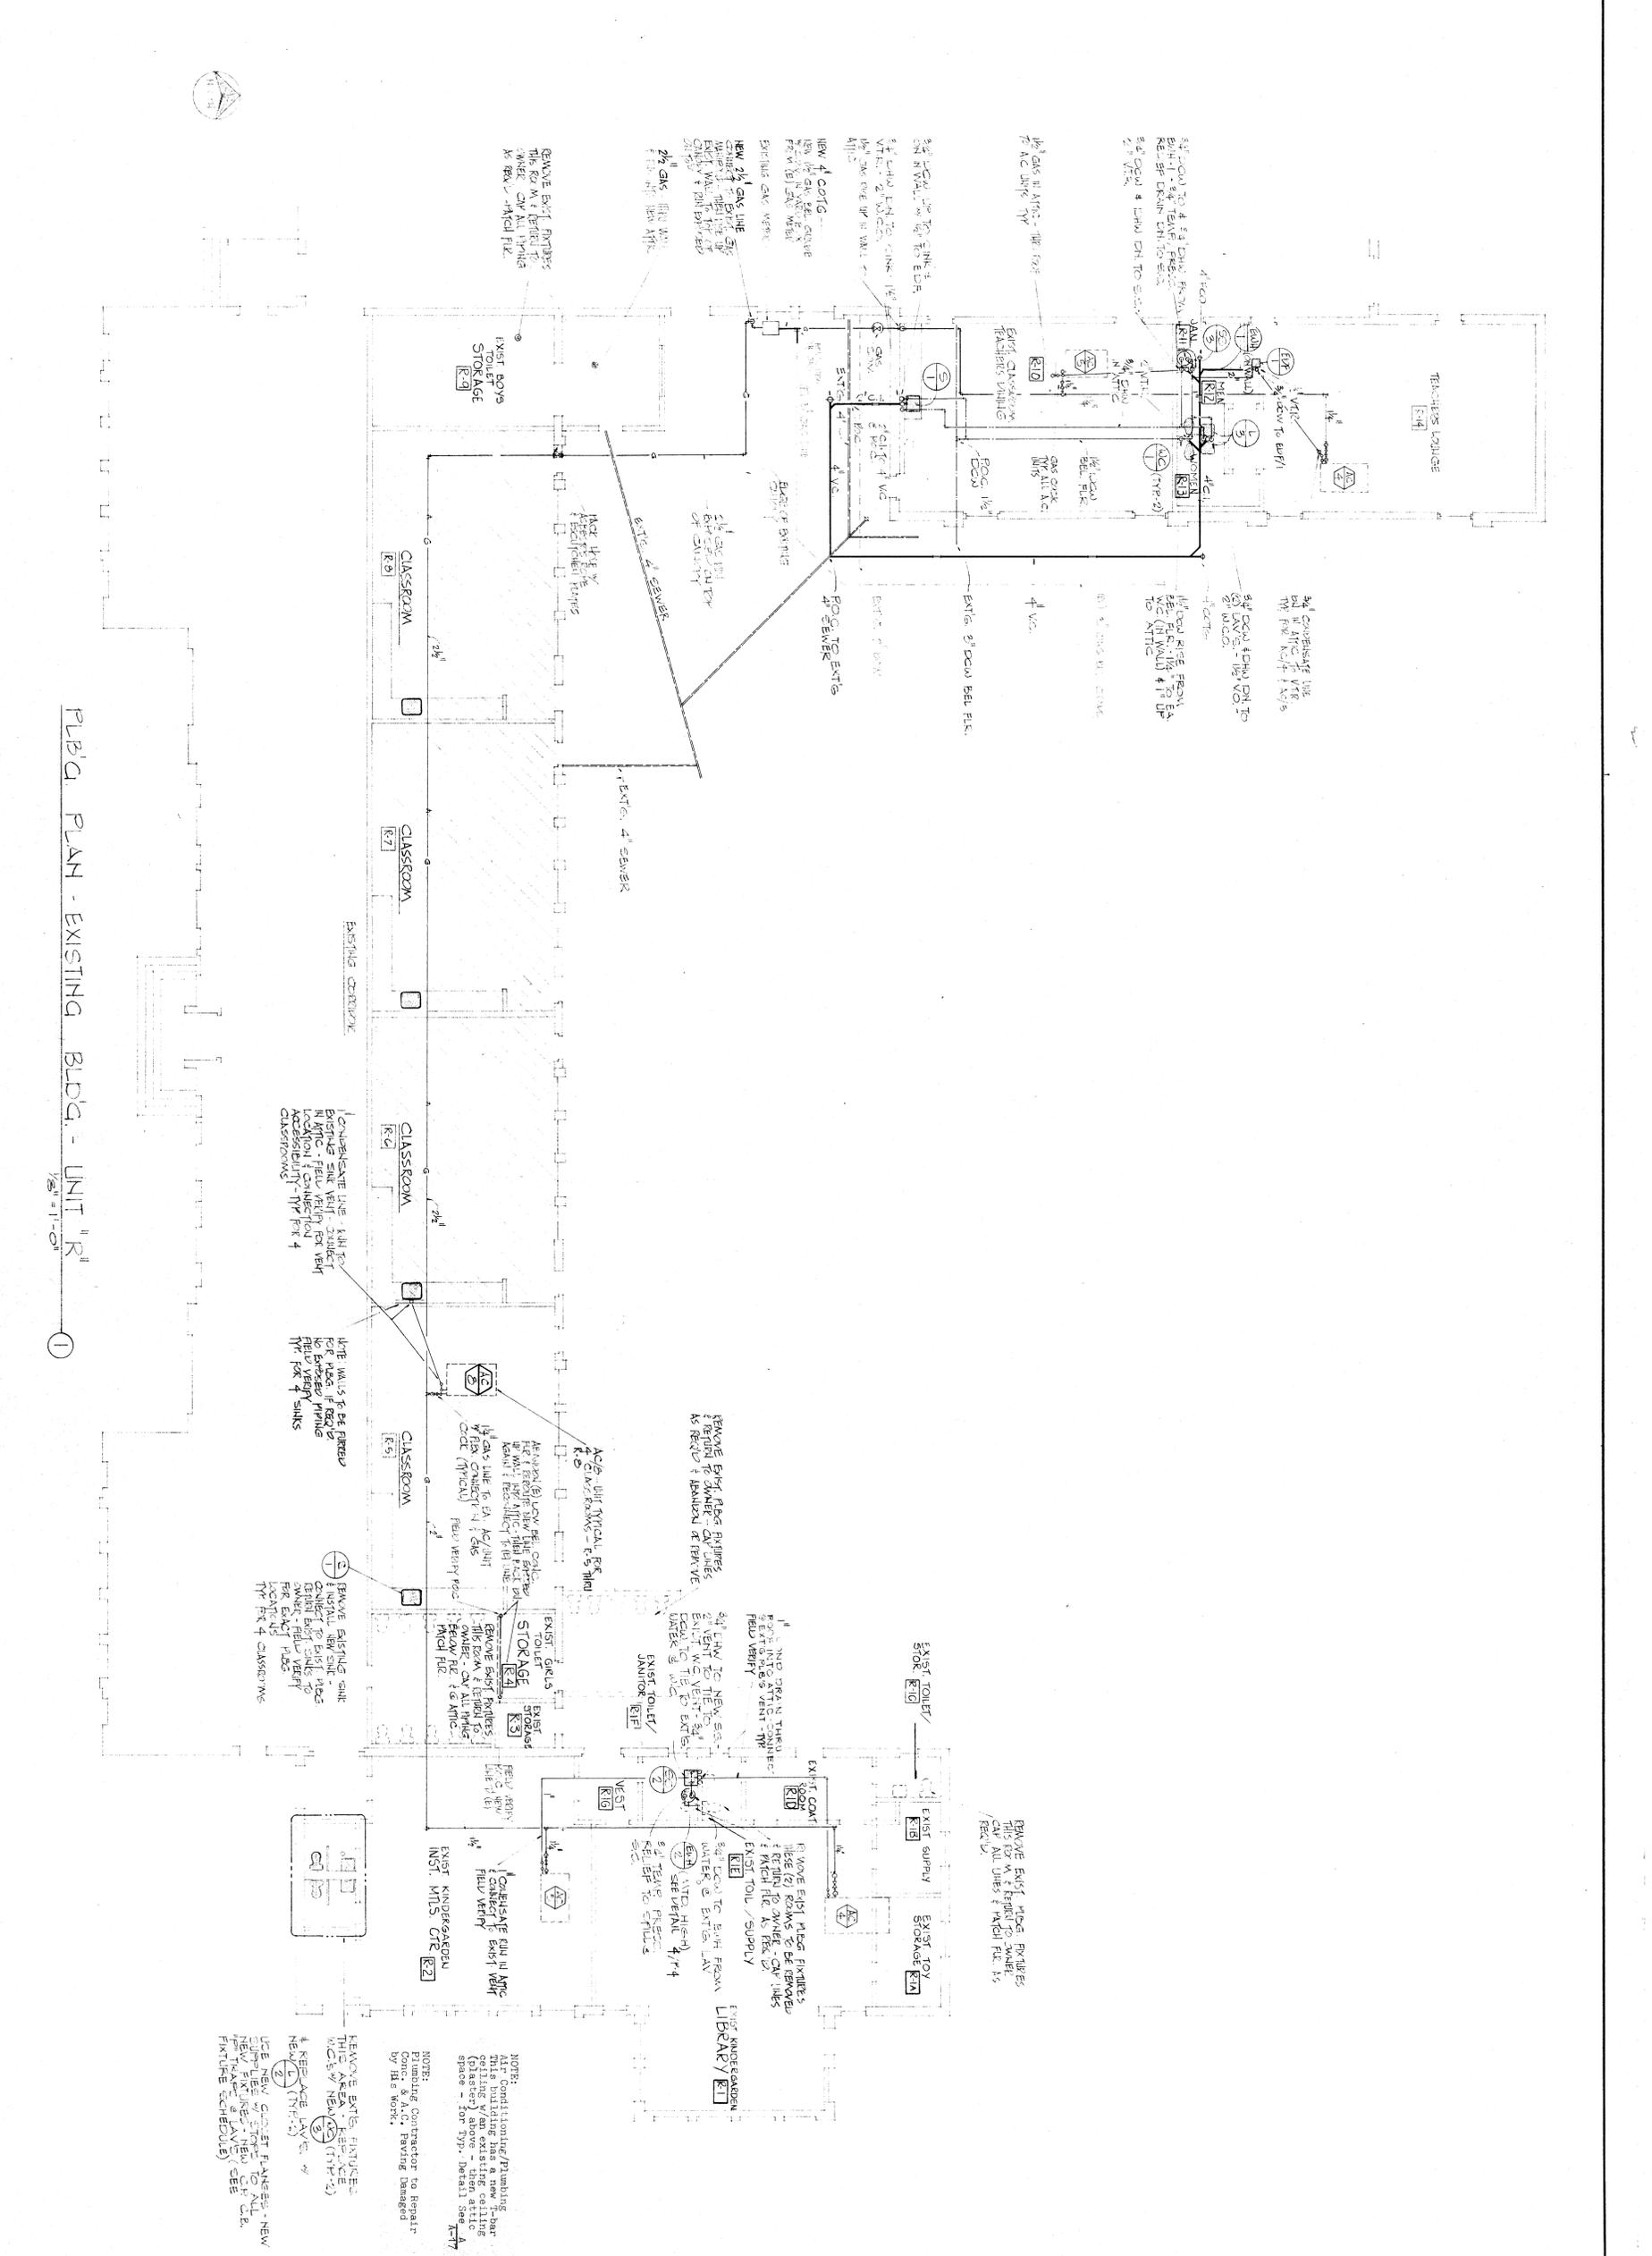

EDDY · PAYNTER · RENFRO & ASSOCIATES
 A.I.A. ARCHITECTS - 5405 STOCKDALE HWY. BAKERSFIELD, CALIFORNIA 93309 - (805) 832-1105