


DATE	PRINT ISSUED FOR	MARK	DATE	REVISIONS
11/10/10	CGA	J.B.G.	11/10/10	

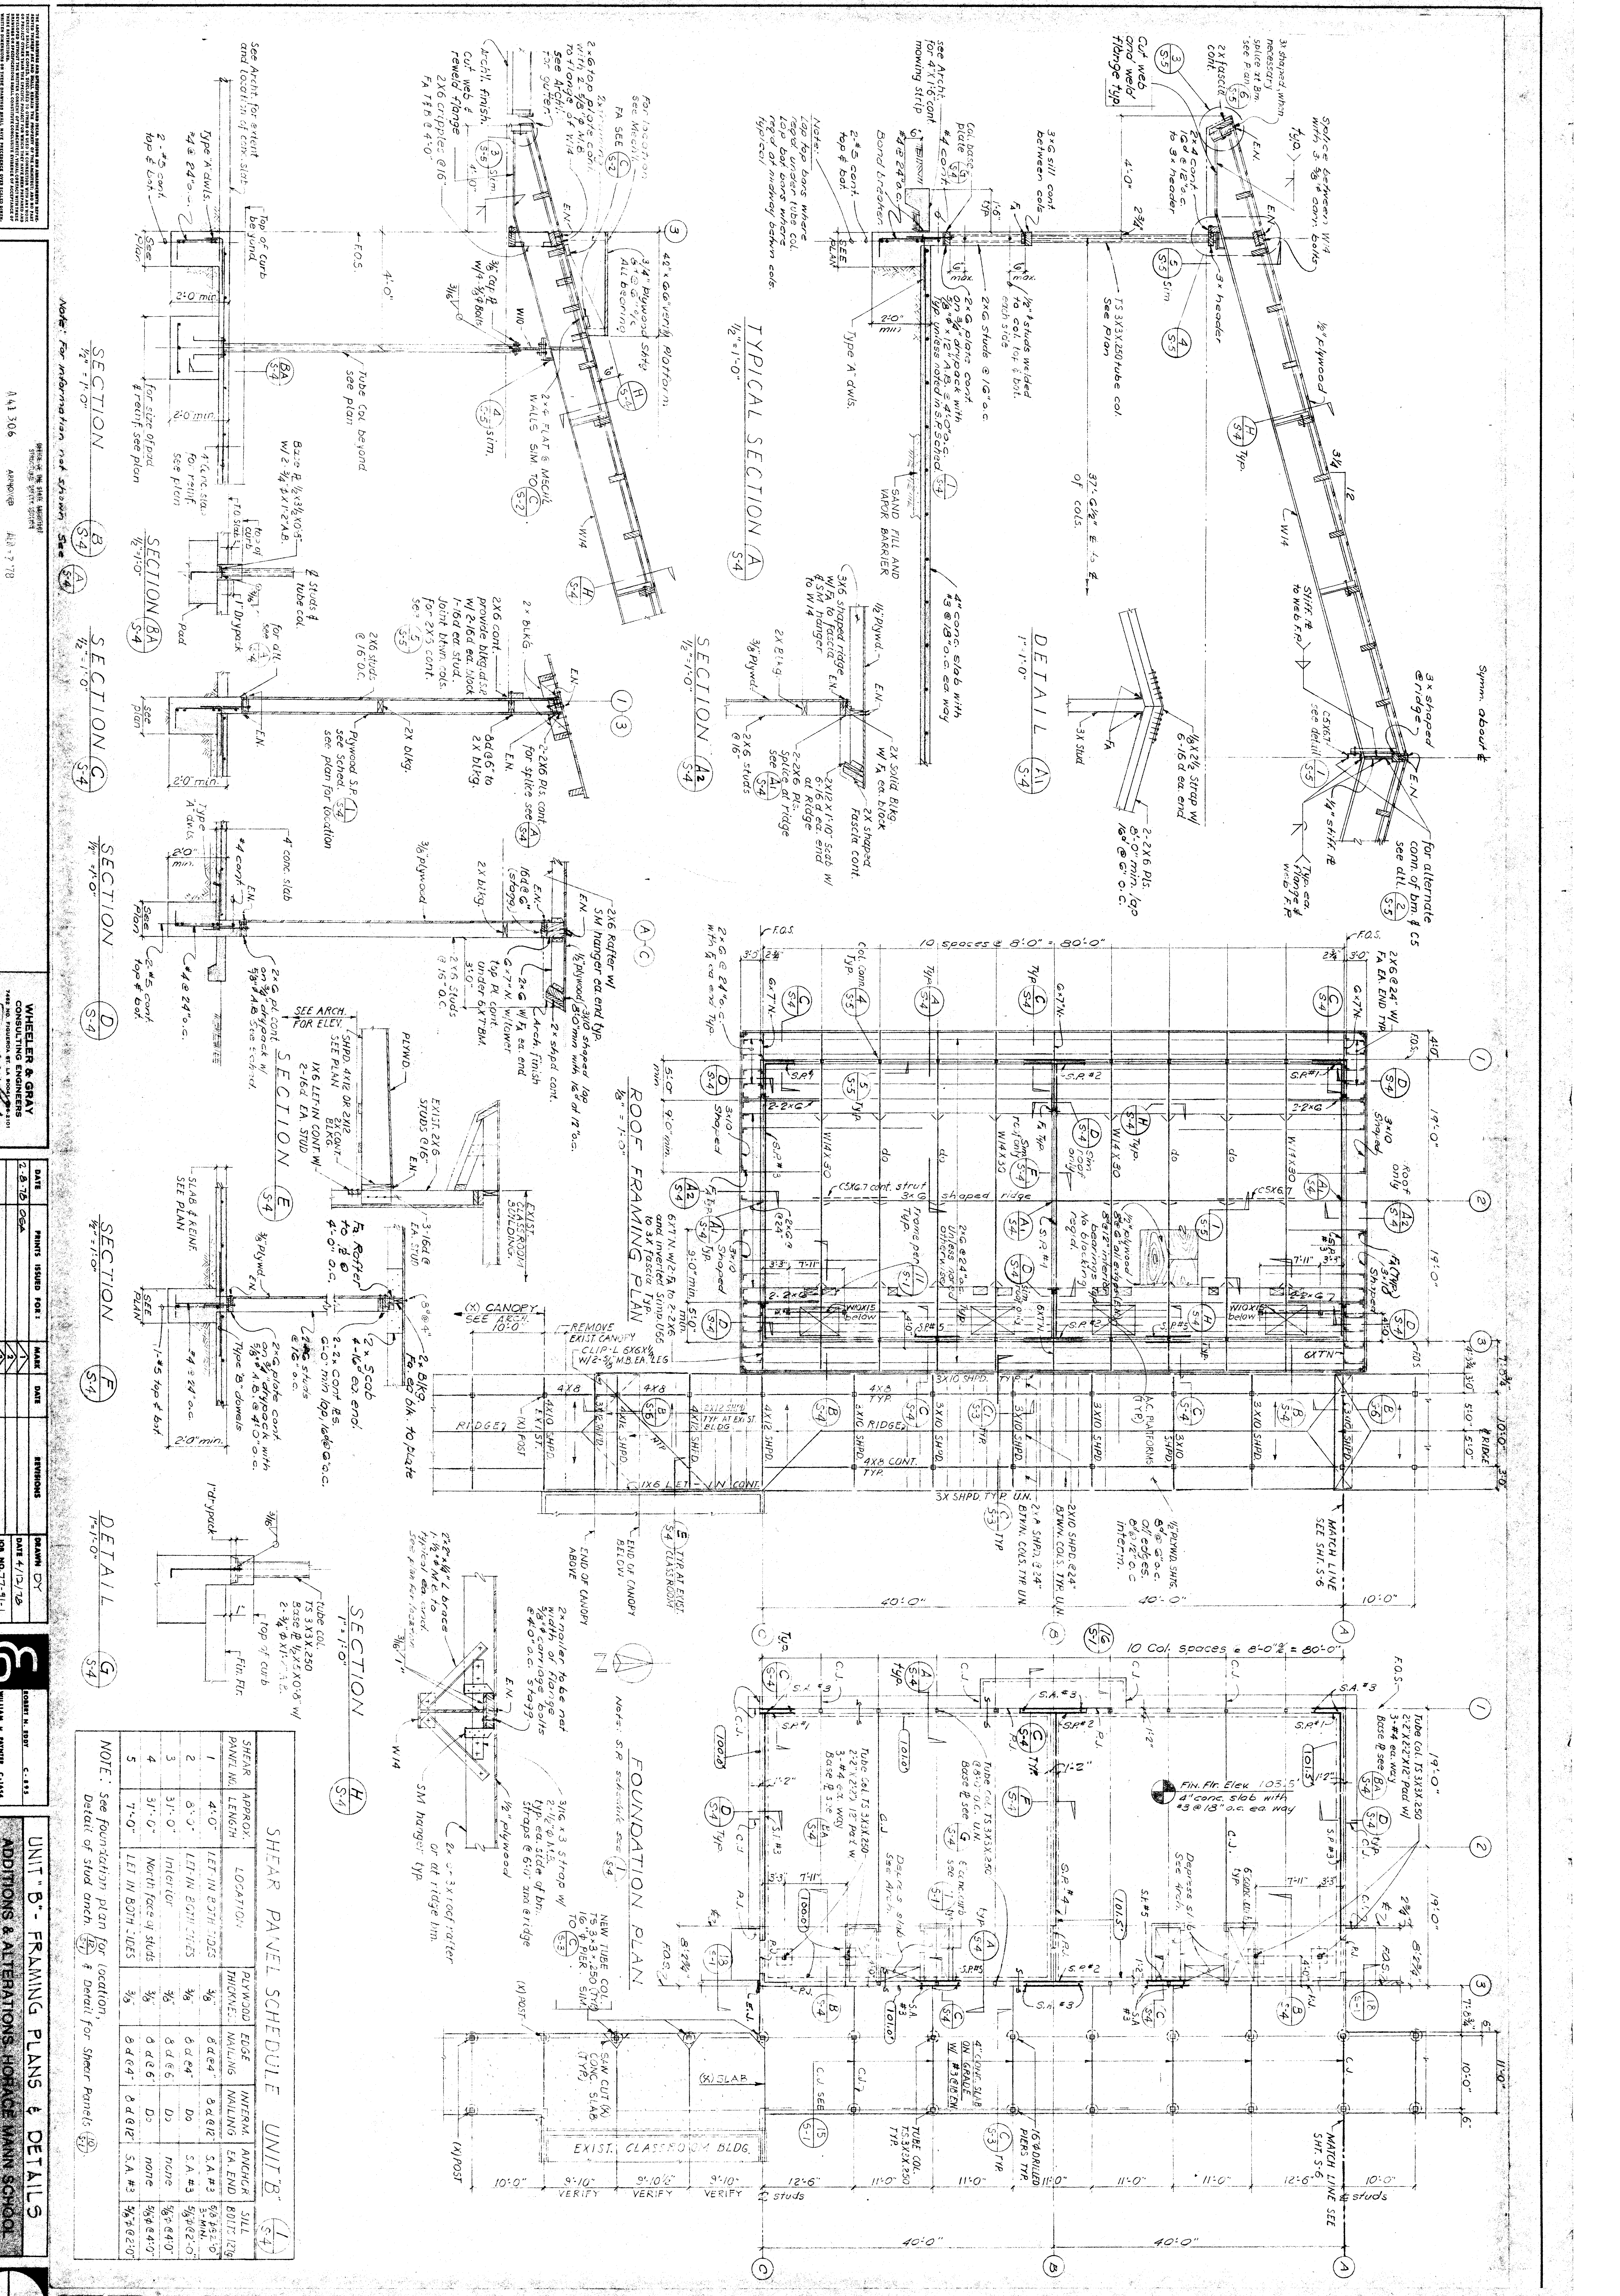

NOTE: See Foundation Plan for location, Detail of stud anch. (S4) & Detail for Shear Panels (S4)

SHEAR PANEL SCHEDULE UNIT "B"						
