


BUILDING 600
SECOND FLOOR

BUILDING 600

MARK OF ALTERNATE #1 (SEE S.T.A.4 FOR MARK OF ALT#1 IN CLG 600)
 A. NEW V.L. & REPLACE EXISTING DOORS IN CLASSROOMS AND CORRIDORS. DOOR NUMBERS INCLUDE 603, 606, 607, 611, 701, 74, 709, 710, 711, 712, 713
 B. REFINISH FLOORING IN ROOM 603
 C. PROVIDE (N) FLOOR FINISH
 D. PROVIDE (N) EXISTING TILE CLG & LIGHTS
 E. PROVIDE (N) EXISTING LIGHTS
 SEE S.T.A.4 FOR MARK OF ALTERNATE

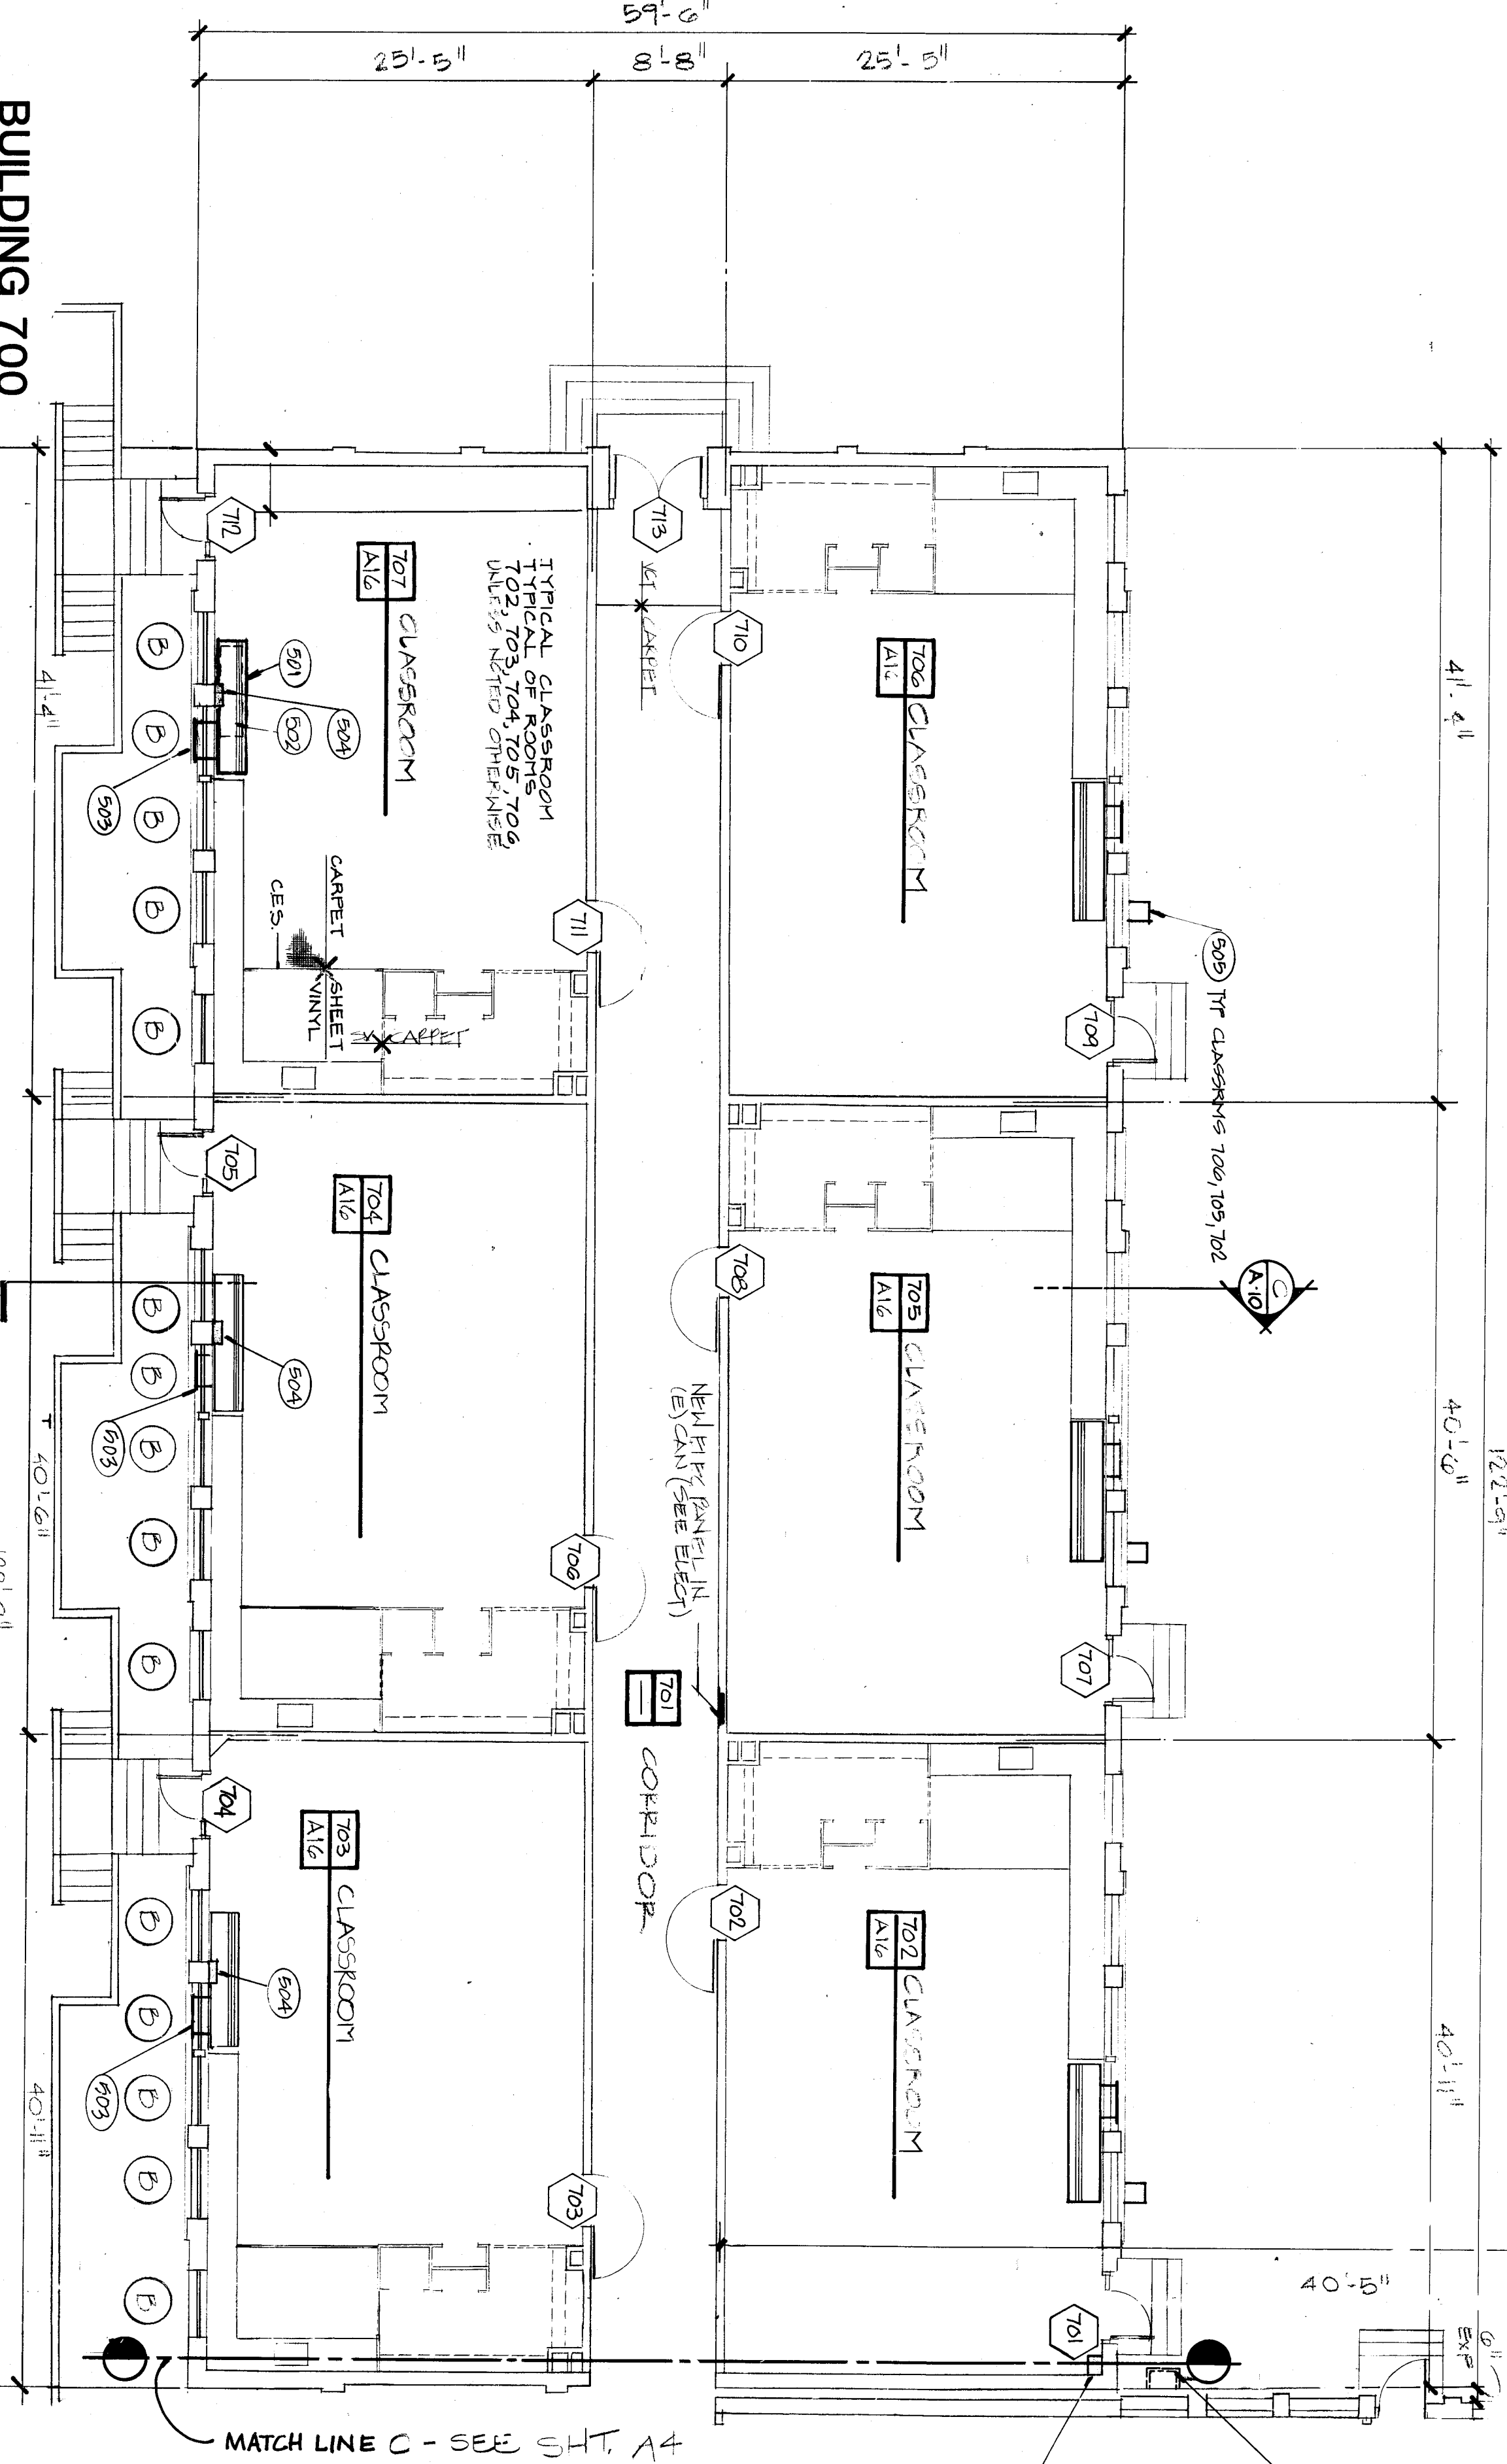


BUILDING 700

FLOOR PLANS

REMOVE CONCRETE CURB FOR GRANITE VESTIBULE. INSTALLMENT BY BLOCK OF CONCRETE & PATCH (S) PAINTS TO MATCH ADJACENT WALLS AND INSULATE.
 REMOVE CONCRETE CURB FOR GRANITE VESTIBULE. INSTALLMENT BY BLOCK OF CONCRETE & PATCH (S) PAINTS TO MATCH ADJACENT WALLS AND INSULATE.
 REMOVE CONCRETE CURB FOR GRANITE VESTIBULE. INSTALLMENT BY BLOCK OF CONCRETE & PATCH (S) PAINTS TO MATCH ADJACENT WALLS AND INSULATE.

KEY NOTES
 501 UNIT VENTILATOR. SEE MECHANICAL.
 502 REMOVE (S) FINISH. SEE MECHANICAL.
 503 NEW PERFORATED METAL SCREEN (S) WALL FOR O.S. & WINDOW ABOVE U.N.O.
 504 PIPE CHASE. SEE DETAIL 3, SHEET A15
 505 THE COVER. SEE DETAIL 1, SHEET A15

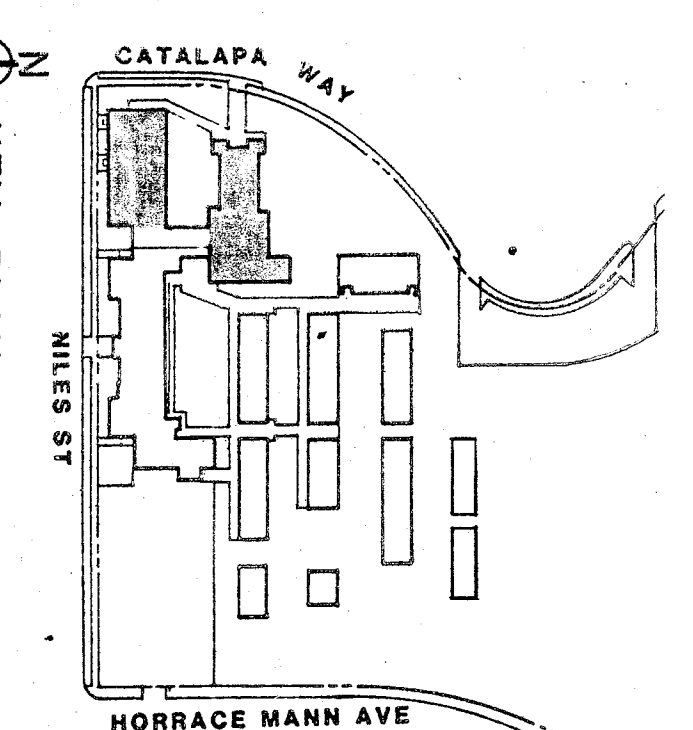

Application No. 77150601

FLOOR PLANS

HORACE MANN MODERNIZATION
 BAKERSFIELD CITY SCHOOL DISTRICT
 2710 NILES AVENUE
 BAKERSFIELD, CALIFORNIA 93307

DR. QUINT
 ARCHITECTS PLANNERS
 31 SOUTH HALL ROAD BOX 9888
 BAKERSFIELD CALIFORNIA 93309
 805 832 8132

DATE: 1 FEB 2011

