
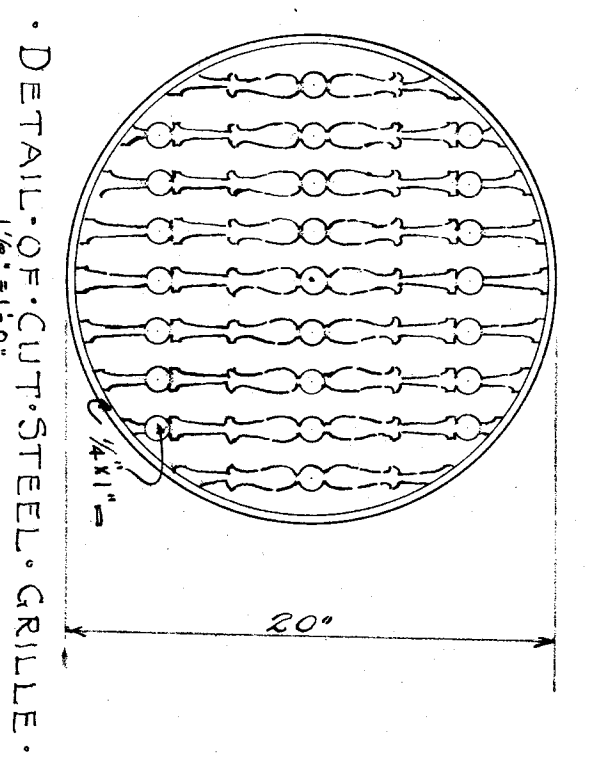


Notes:  
 1. Dimensions to be verified at construction on the work.  
 2. The architect is not responsible for the construction of the work.  
 3. All work to be finished on completion of the contract.

ELEVATION - DETAIL

HORACE MANN SCHOOL  
 BAKERSFIELD DISTRICT  
 BAKERSFIELD

CHARLES H. BIGGAR  
 ARCHITECT  
 400 BANK OF ITALY BLDG.  
 BAKERSFIELD, CALIFORNIA

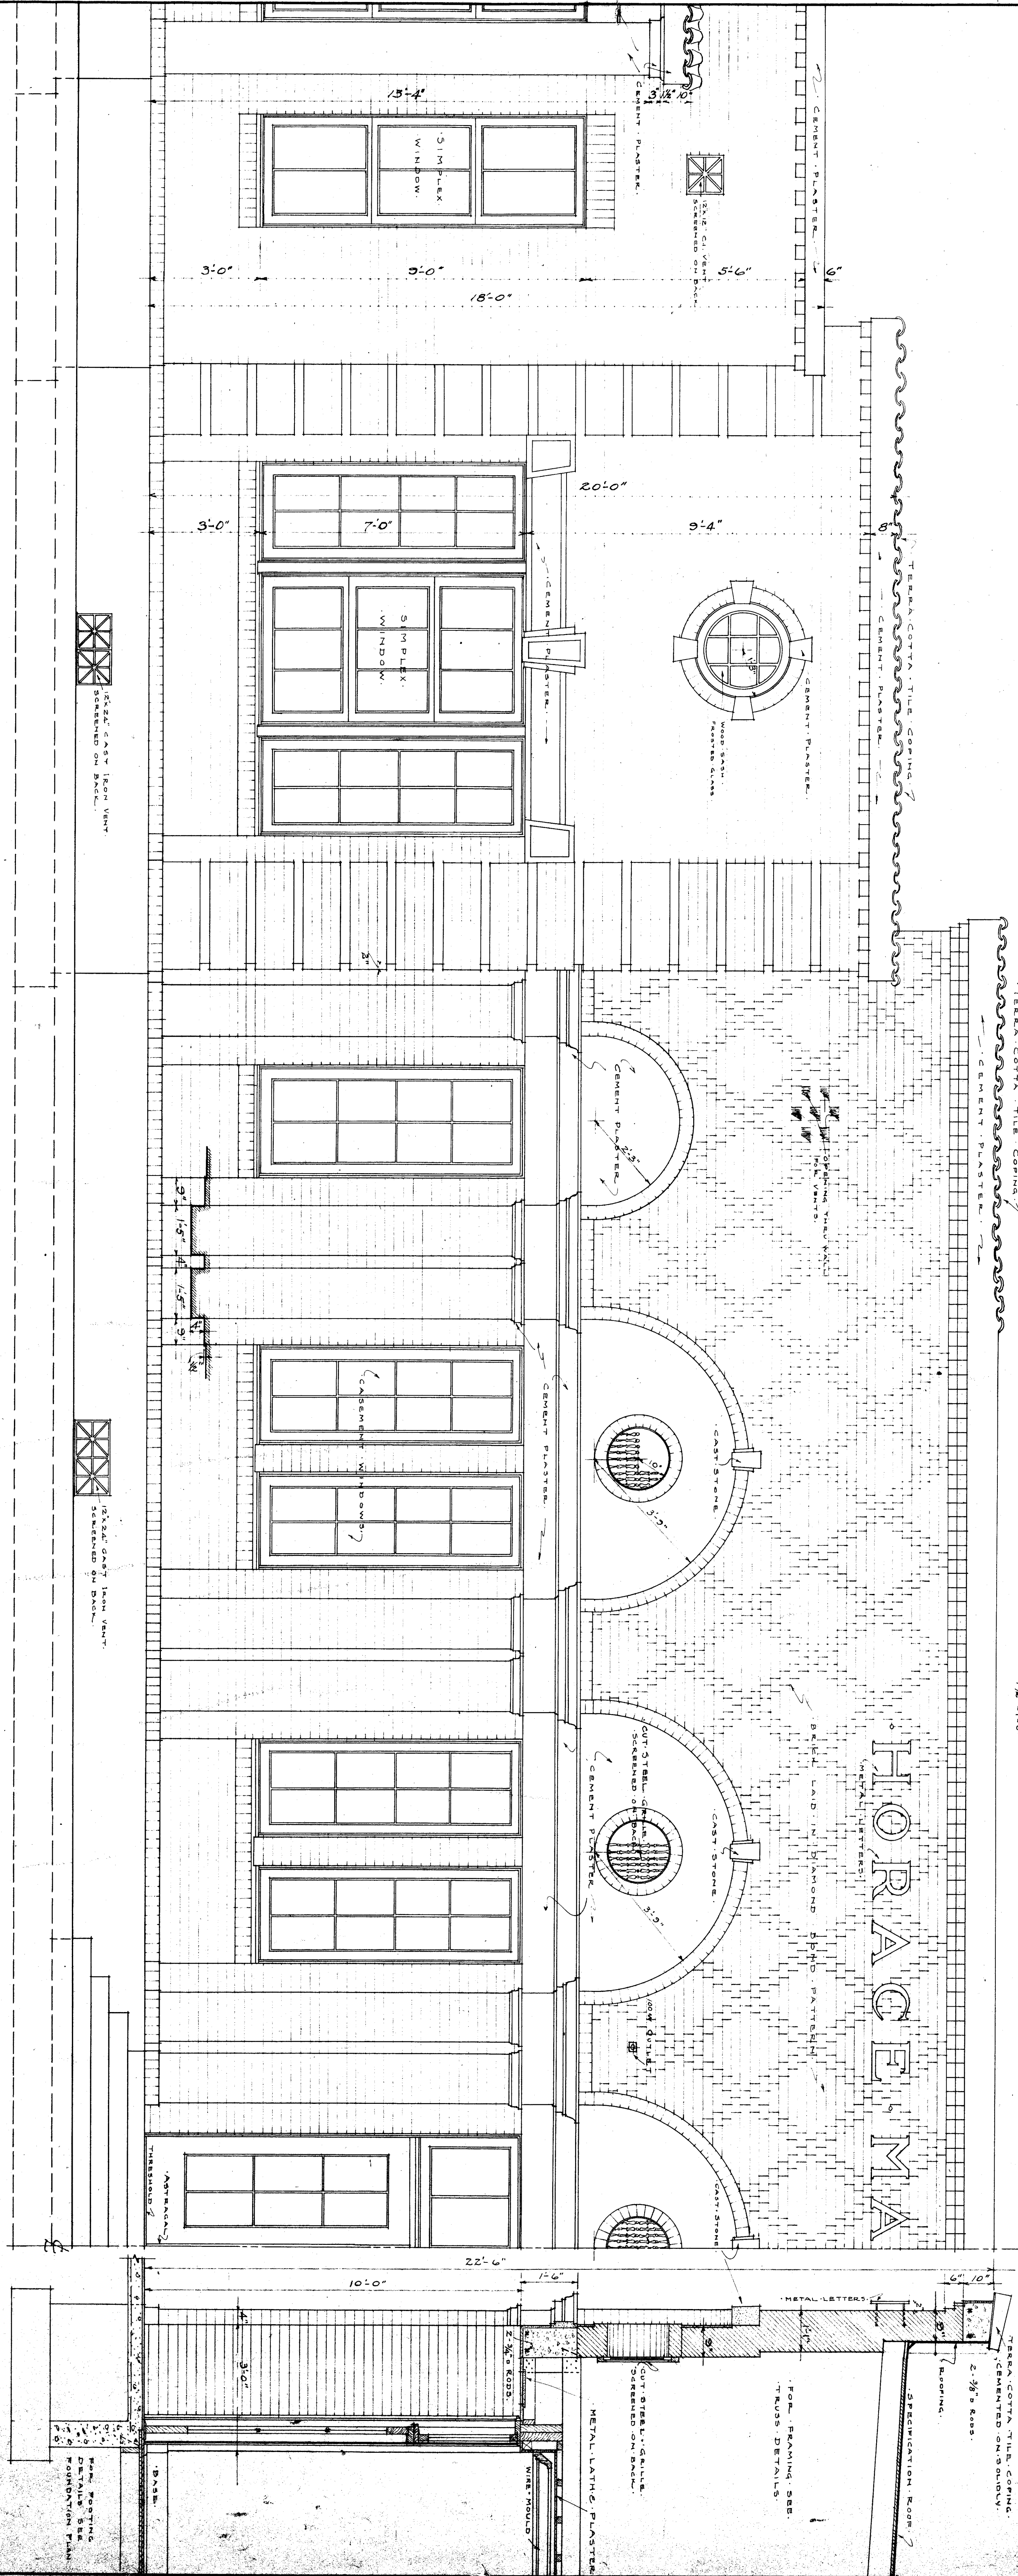

DETAIL OF CUT STEEL GRILLE

HORACE MANN