



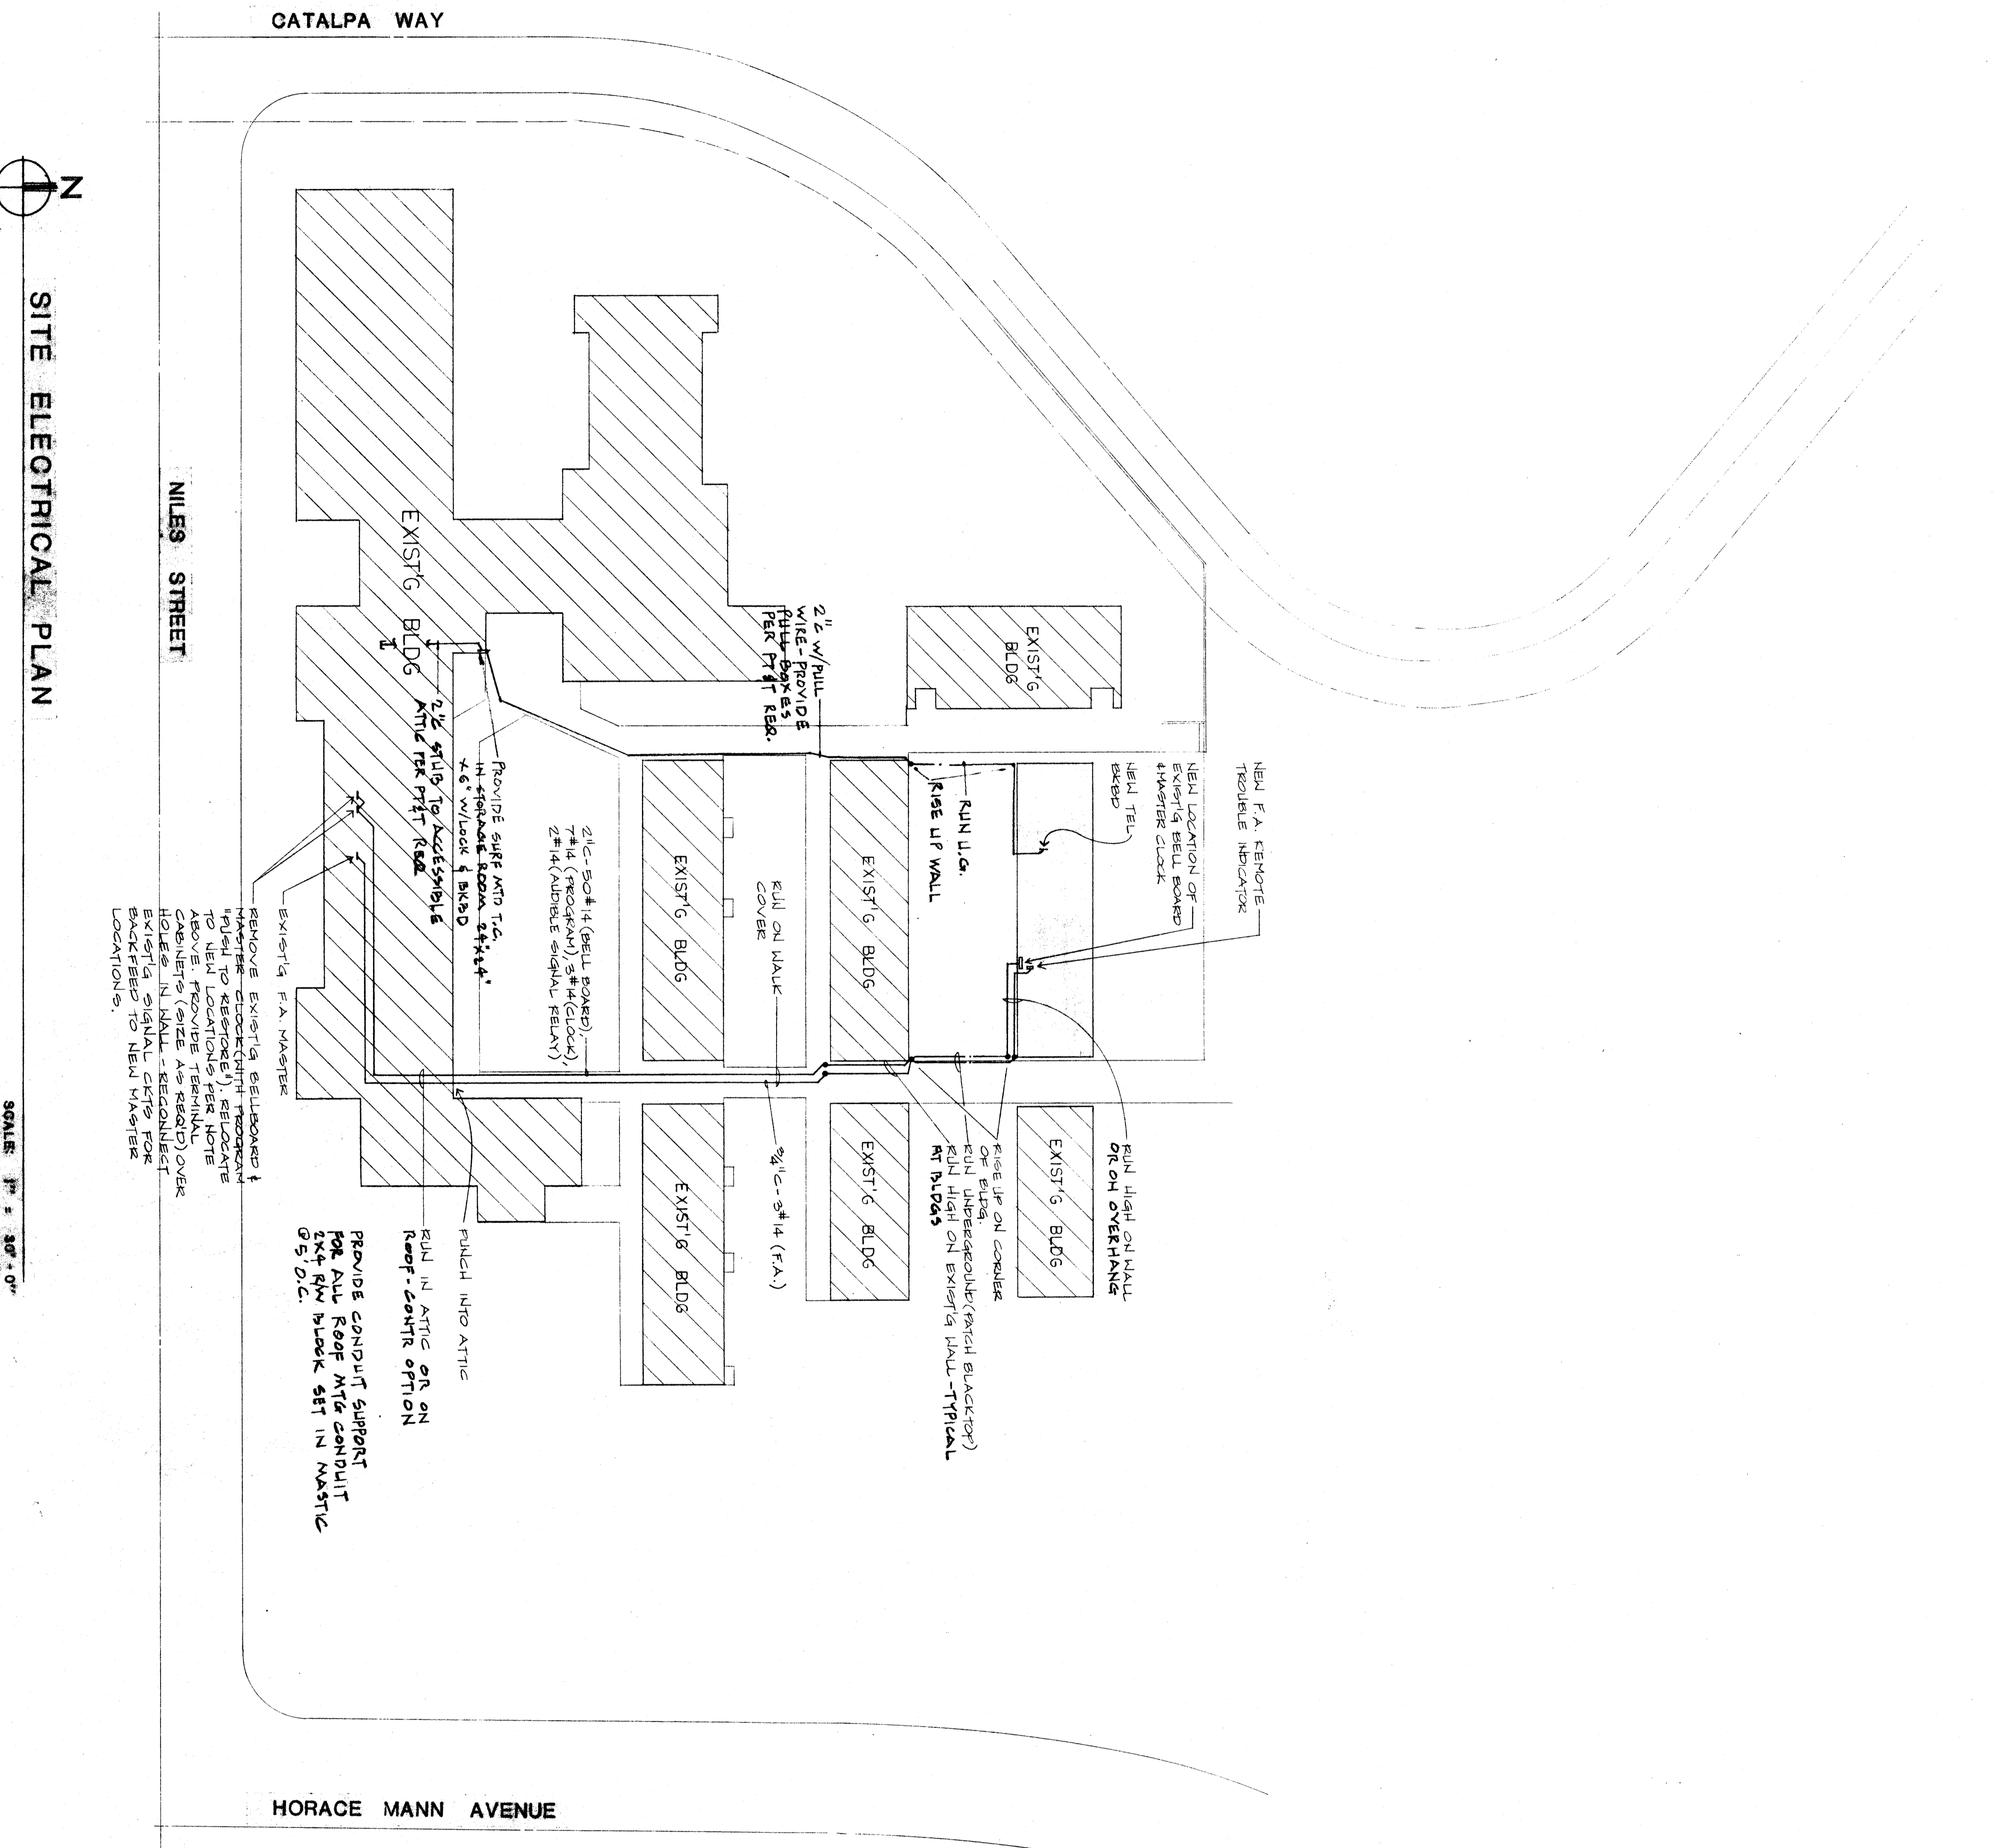

SITE ELECTRICAL PLAN


UTILITY Co. REQUIREMENTS	
VERIFY AND COMPLY WITH ALL POWER AND TELEPHONE COMPANY REQUIREMENTS BEFORE BIDDING JOB AND BEFORE CONSTRUCTION:	

CODE, RULES AND REGULATIONS
 ALL WORK AND MATERIALS SHALL COMPLY WITH THE LATEST REGULATIONS OF THE STATE FIRE MARSHAL, CALIFORNIA ADMINISTRATIVE CODE, SERVING UTILITY COMPANIES AND OTHER APPLICABLE STATE ORDINANCES. NOTHING IN THESE PLANS OR SPECIFICATIONS IS TO BE CONSTRUED TO PERMIT WORK NOT CONFORMING TO THE CODES, WHERE WORK OF A HIGHER DEGREE IS INDICATED IN THE PLANS OR SPECIFICATIONS, THIS REQUIREMENT SHALL GOVERN.

ELECTRICAL SYMBOLS	
3-	CIRCUIT NUMBER (3-A-150)
A-	FIXTURE TYPE (3-A-150)
-150	FIXTURE WATTAGE (3-A-150)
(A)	HOME RUN 3/4" C-MIN (PANEL A CIRCUIT #3)
---	CONDUIT RUN IN WALL OR CEILING (1" C-MIN)
---	CONDUIT RUN IN FLOOR OR UG (1" C-MIN)
---	ANY CONDUIT RUN 3/4" C-3" X 2" AWG. TW. + GND
---	" " " 1/2" C-4" X 2" " " "
---	" " " 3/4" C-5" X 2" " " "
---	" " " 1" C-6" X 2" " " "
---	TERMINAL CABINET SIZE AS SHOWN
---	DISTRIBUTION PANEL
---	TELEPHONE OUTLET IN WALL (12" UON.)
---	" " " IN FLOOR
---	DUPLEX RECEPTACLE IN WALL (12" UON.)
---	" " " IN FLOOR
---	JUNCTION BOX W/FLEX CONNECTION
---	CEILING MOUNTED FIXTURE
---	MT AS SHOWN
---	RECESSED " " IN CEILING
---	FLUORESCENT " " MT AS SHOWN
---	NIGHT LIGHT
---	EXIT
---	MOTOR & DISCONNECT SWITCH
---	EXHAUST FAN (14" UON.)
---	SWITCH (14" UON.)
---	THREE WAY (")
---	THERMOSTAT
---	TIME SWITCH
---	PHOTO CONTROL ON ROOF UON.
---	SUPPRESS OTHERWISE NOTED
---	REMOVES EXISTING DEVICE
---	PROGRAMMABLE CLOCK
---	EXISTING WIRING TO BE RELIEVED
---	EXISTING WIRING TO BE REMOVED

NOTE: FIRE ALARM REWIRE TRIGGER INDICATOR STATE FIRE MARSHAL LISTING NO: 7500-044-5

EQUIPMENT ANCHORAGE
 All electrical equipment shall be anchored or braced to resist a horizontal force acting in any direction using the following criteria:
CONSULTING ENGINEERING, INC.
 Consulting Electrical Engineer
 1111 N. Broadway
 Bakersfield, CA 93304
 (805) 327-7076