

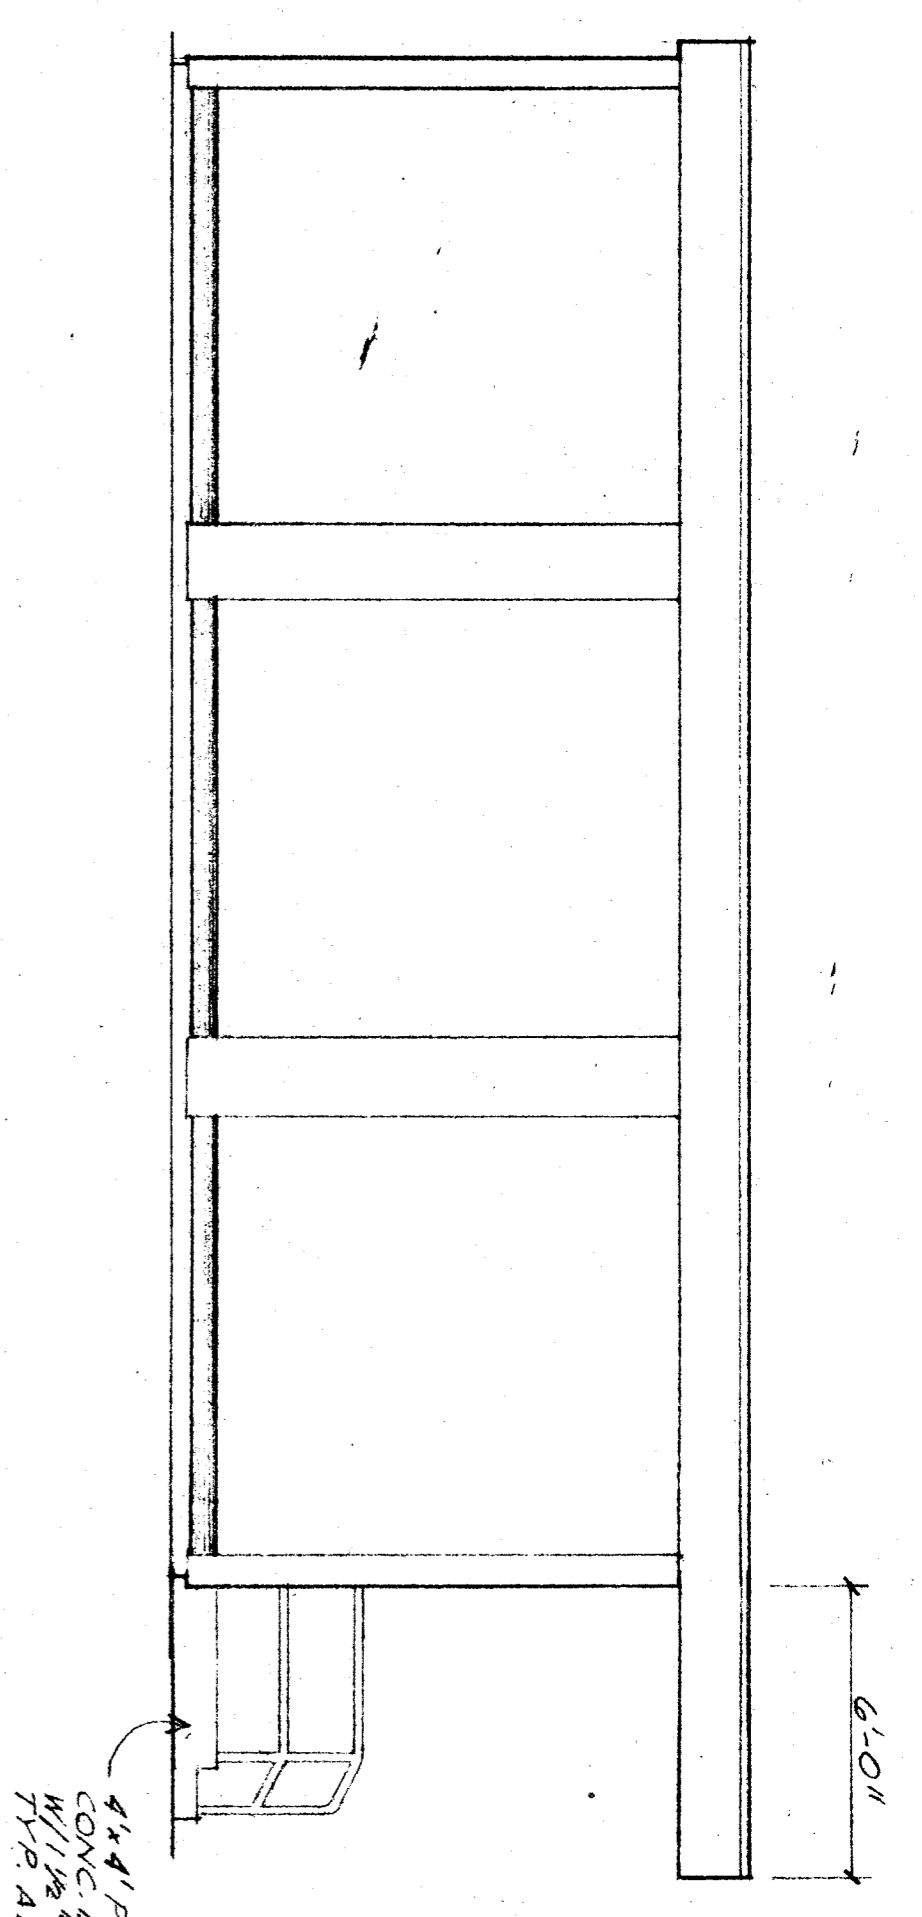


SOUTH ELEVATION

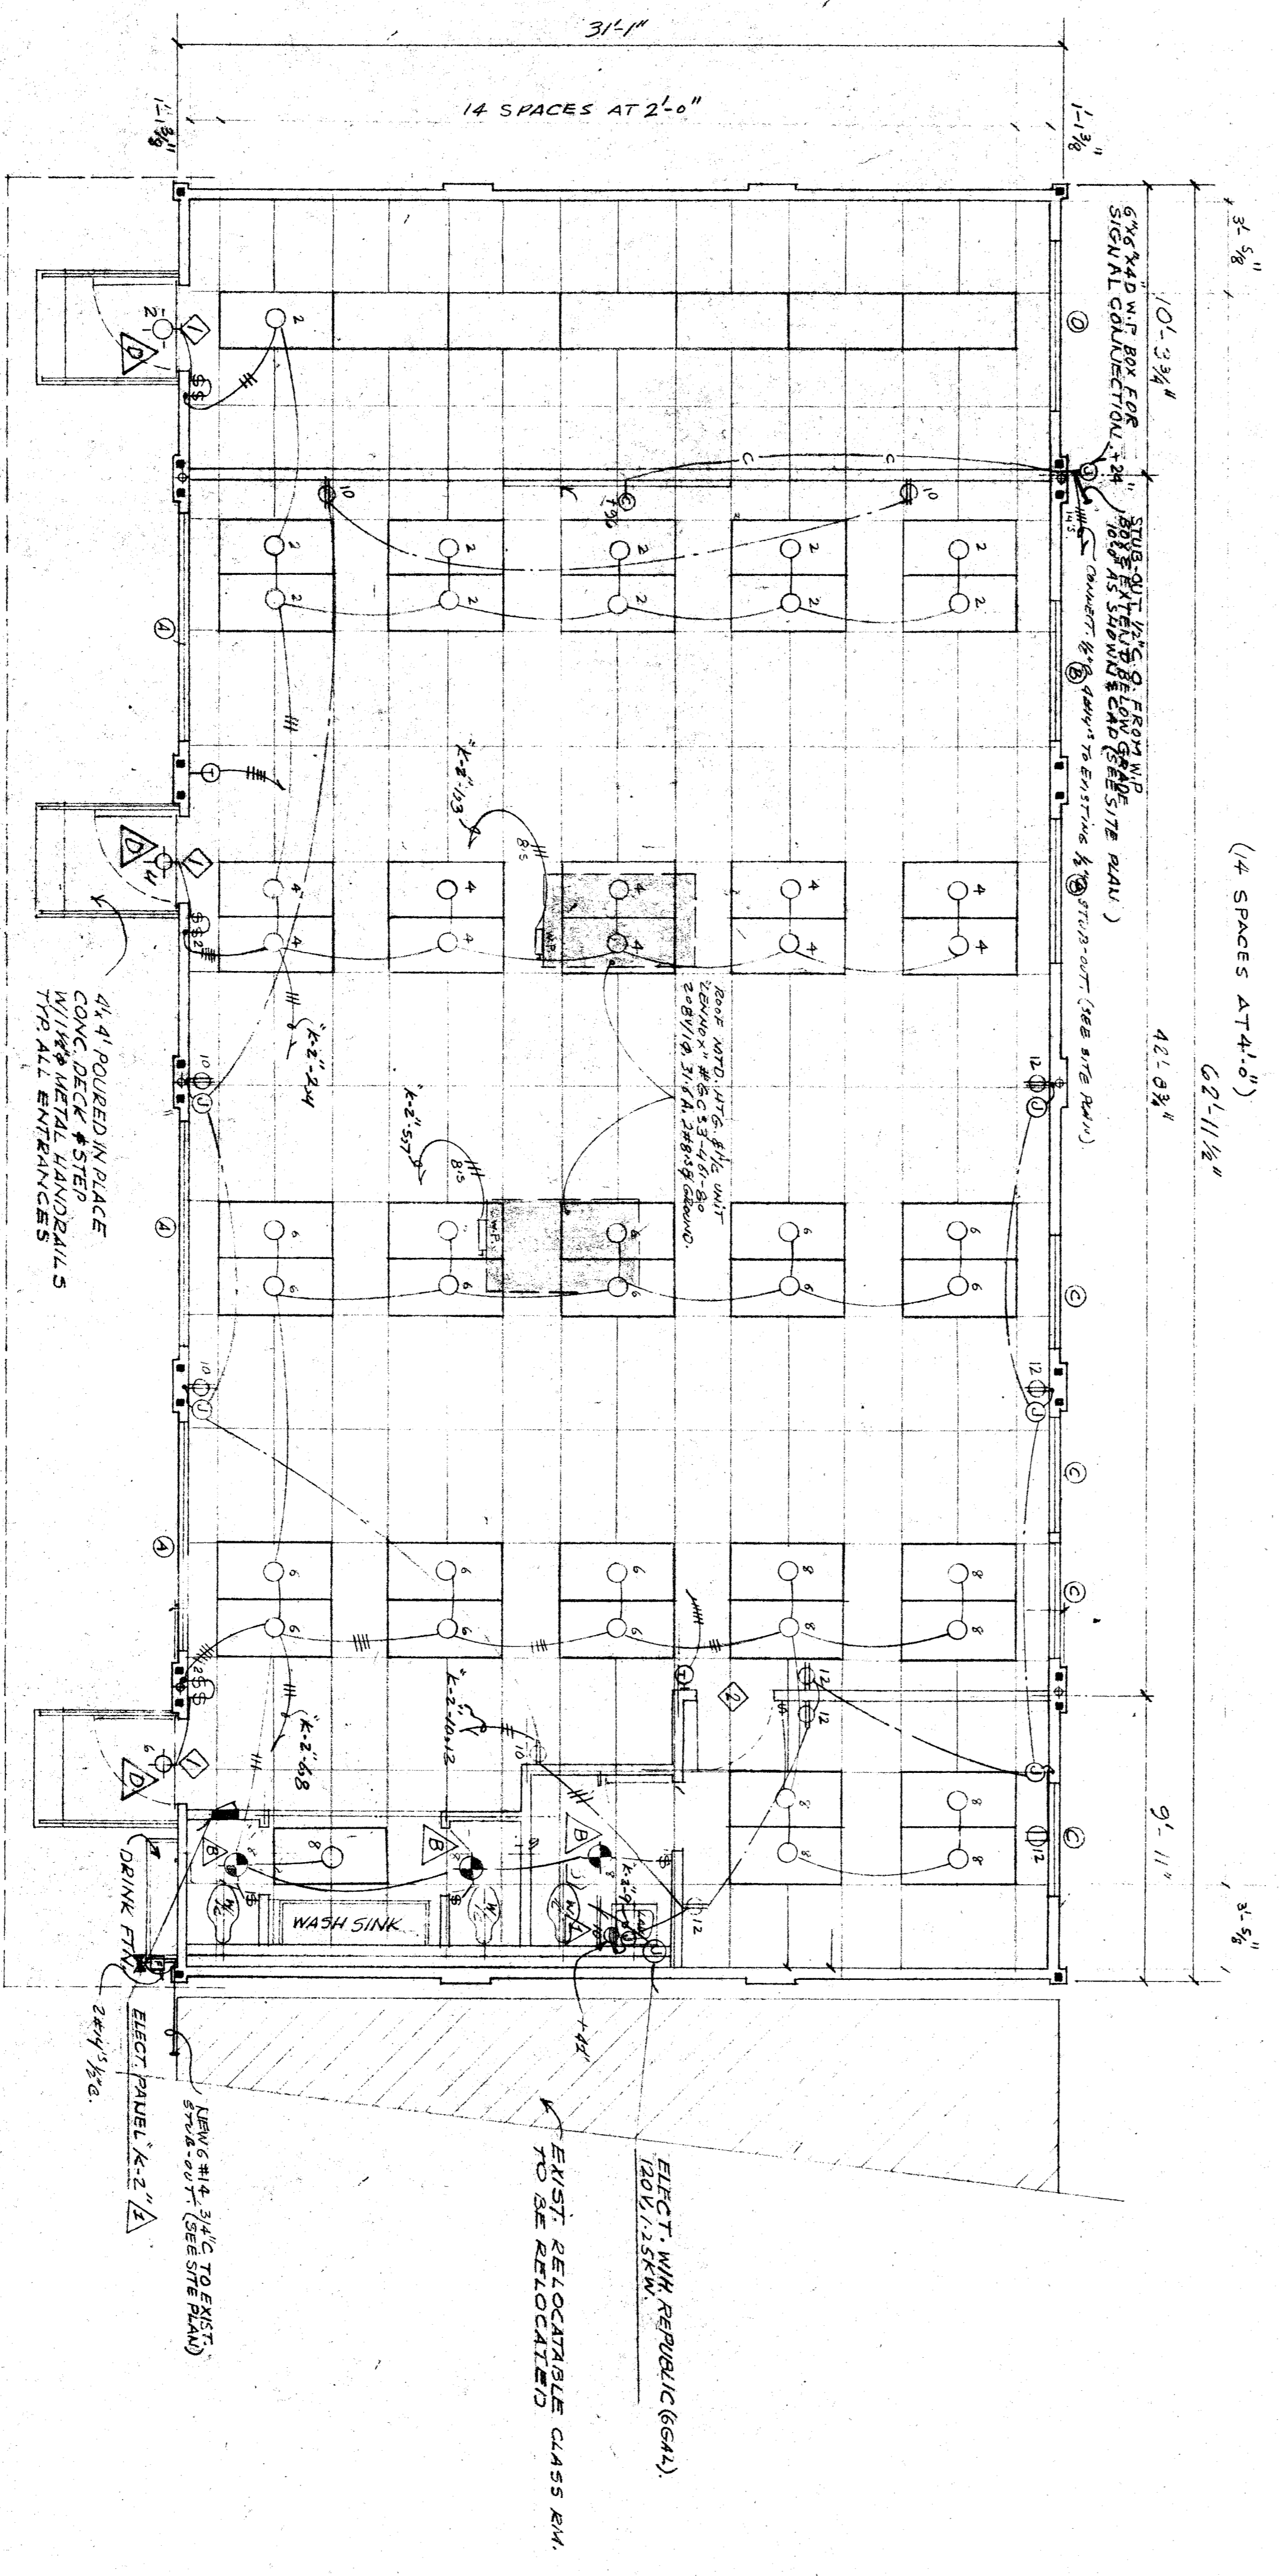


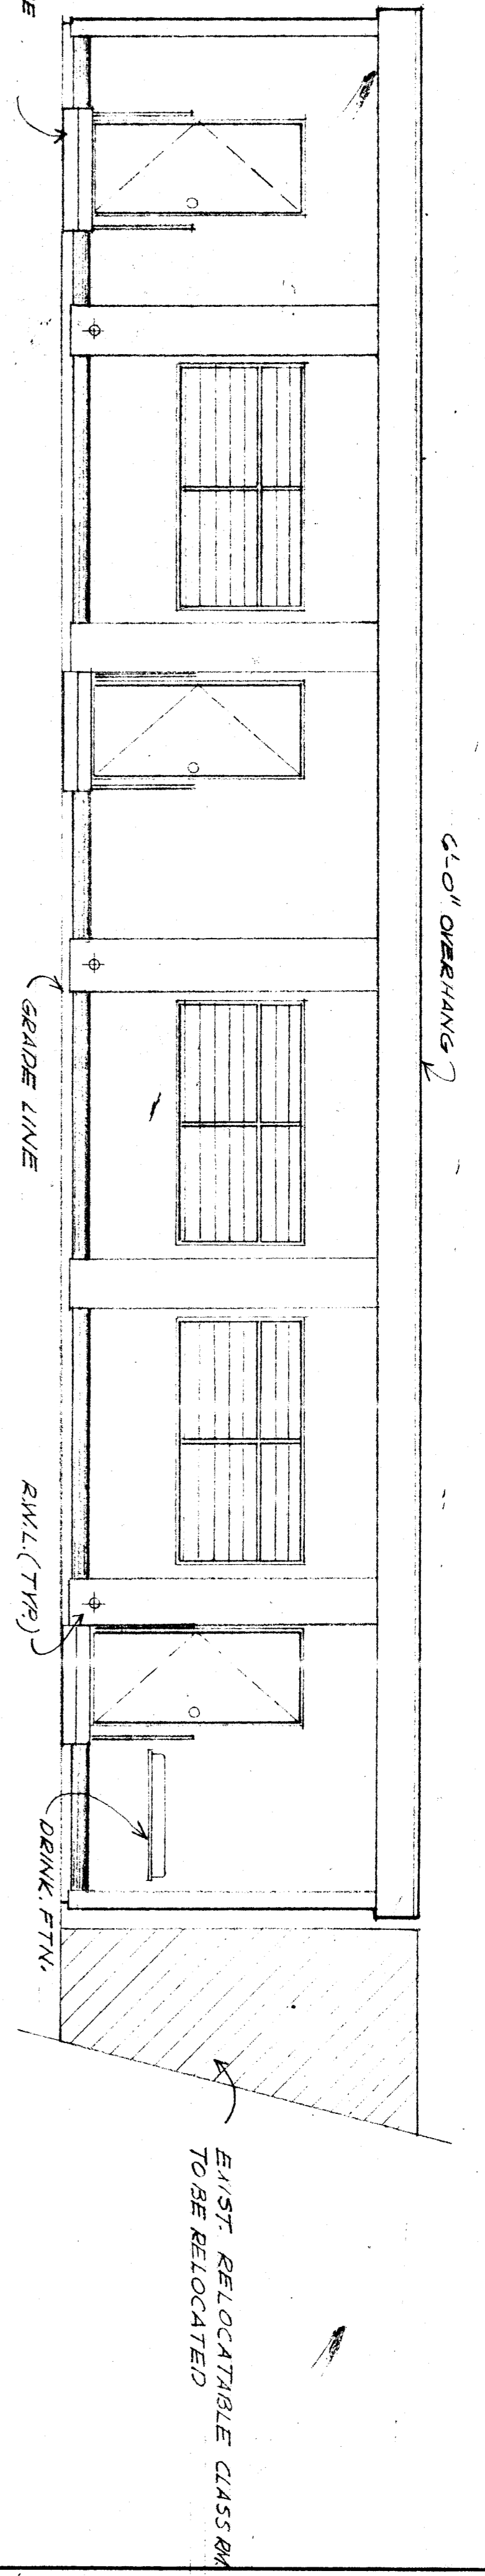

ALL FLUORESCENT LIGHT FIXTURES ARE TYPE A UNLESS OTHERWISE NOTED

FLOOR PLAN



BY [Signature]		

APPROVED BY [Signature]
 OFFICE OF ARCHITECTURE & CONSTRUCTION

APPROVED BY [Signature]
 STATE FIRE MARSHAL

APPROVED BY [Signature]
 SCHOOL DISTRICT

DATE 10/20/89

 BAKERSFIELD CITY SCHOOL DIST.
 BAKERSFIELD, CALIFORNIA

SPEEDSPACE CORPORATION
 101-H Highway
 RELOCATABLE BUILDINGS
 P.O. Box 599 - Santa Rosa, California 95401
 Telephone (707) 544-1851

ATC
 Licensed Plant
 No. 100
 Replacer No. 100