


THESE DRAWINGS AND ALL MATERIAL CONTAINED HEREIN ARE THE PROPERTY OF SILVERCREEK INDUSTRIES, INC. (SCI INC) AND SHALL NOT BE REPRODUCED, COPIED OR OTHERWISE DISSEMINATED IN WHOLE OR IN PART TO ASSIST IN THE MAKING OF OR FOR THE PURPOSE OF FURNISHING ANY INFORMATION FOR THE MAKING OF DRAWINGS, PRINTS, APPARATUS OR PARTS THEREOF WITHOUT THE FULL KNOWLEDGE AND WRITTEN CONSENT OF SCI INC. ALL PATENTABLE MATERIAL CONTAINED HEREIN AND ORIGINATING WITH SCI INC SHALL BE THE PROPERTY OF SCI INC.




SILVER CREEK INDUSTRIES, INC.

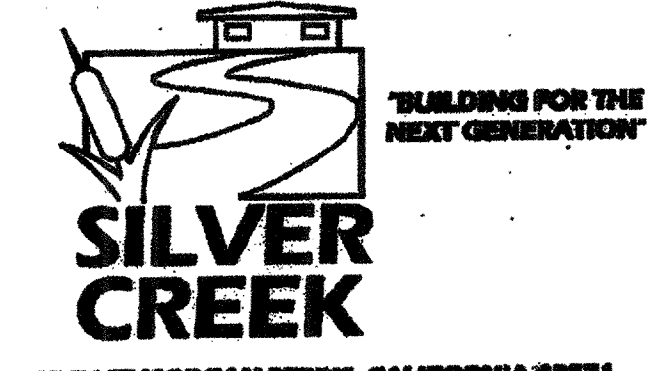

195 EAST MORRIS AVENUE, CALIFORNIA 92571
PHONE: 951-949-8993 FAX: 951-943-3211

PROJECT NAME:
CLASS LEASING CLASSROOM BLDG'S

SHEET TITLE:
CROSS SECTION

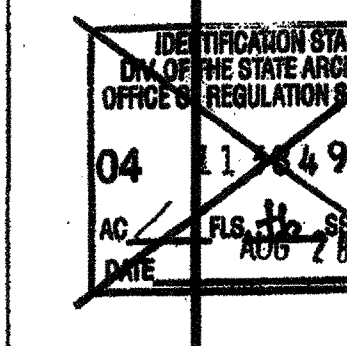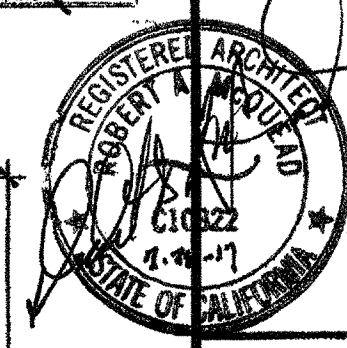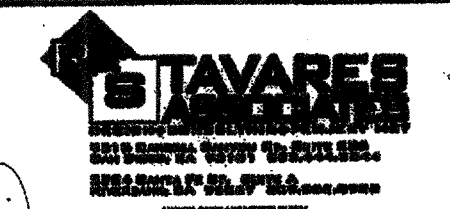

~~PROJECT SPECIFIC STATE AGENCY APPROVAL
IDENTIFICATION STAMP
DIV. OF THE STATE ARCHITECT
OFFICE OF REGULATION SERVICES
04 11 15 75
AC FLS SS
DATE APR 14 2011~~

ORIGINAL PC STATE AGENCY APPROVAL
IDENTIFICATION STAMP
DIV. OF THE STATE ARCHITECT
OFFICE OF REGULATION SERVICES
PC 04-12072
AC FLS SS
DATE DEC 9 2010

REVISIONS

SILVER CREEK INDUSTRIES
30' x 40' PC





PROJECT NO:
DRAWN BY:
SCALE: AS NOTED
DATE: 12-29-11

P.C. SHEET NUMBER
A-5.05

STKP 140

IDENTIFICATION STAMP
DIV. OF THE STATE ARCHITECT
OFFICE OF REGULATION SERVICES
04 11 27 7
AC FLS SS
DATE APR 23 2015

FEB 26 2015
REVISED
IDENTIFICATION STAMP
DIV. OF THE STATE ARCHITECT
OFFICE OF REGULATION SERVICES
04 11 18 92
AC FLS SS
DATE NOV 20 2014

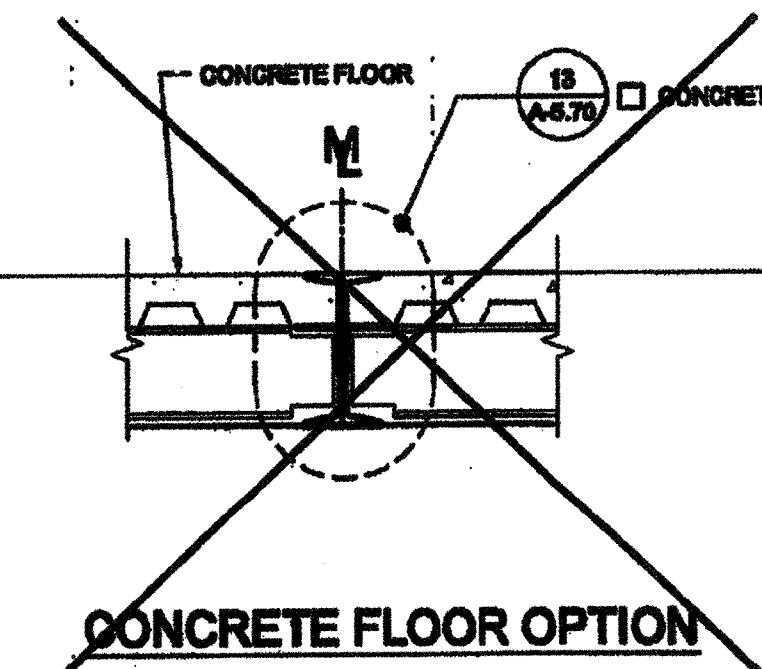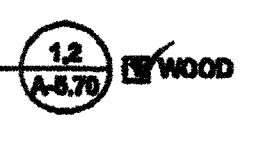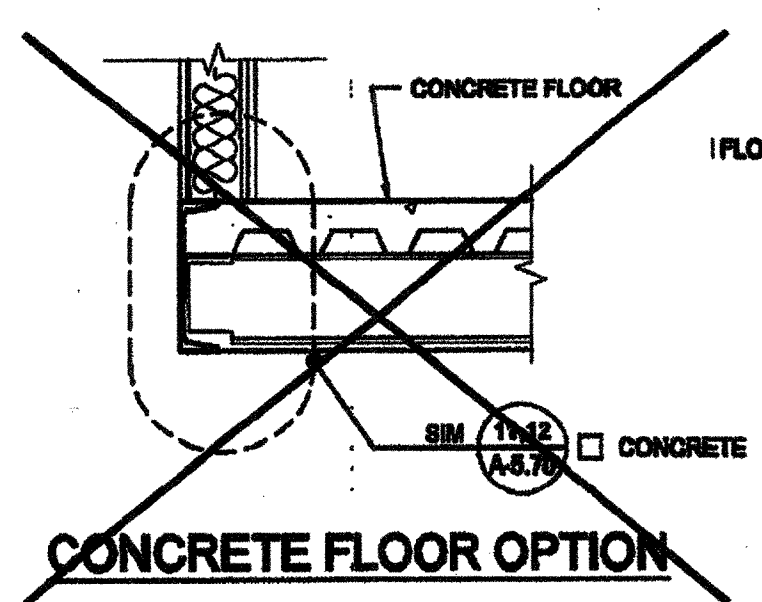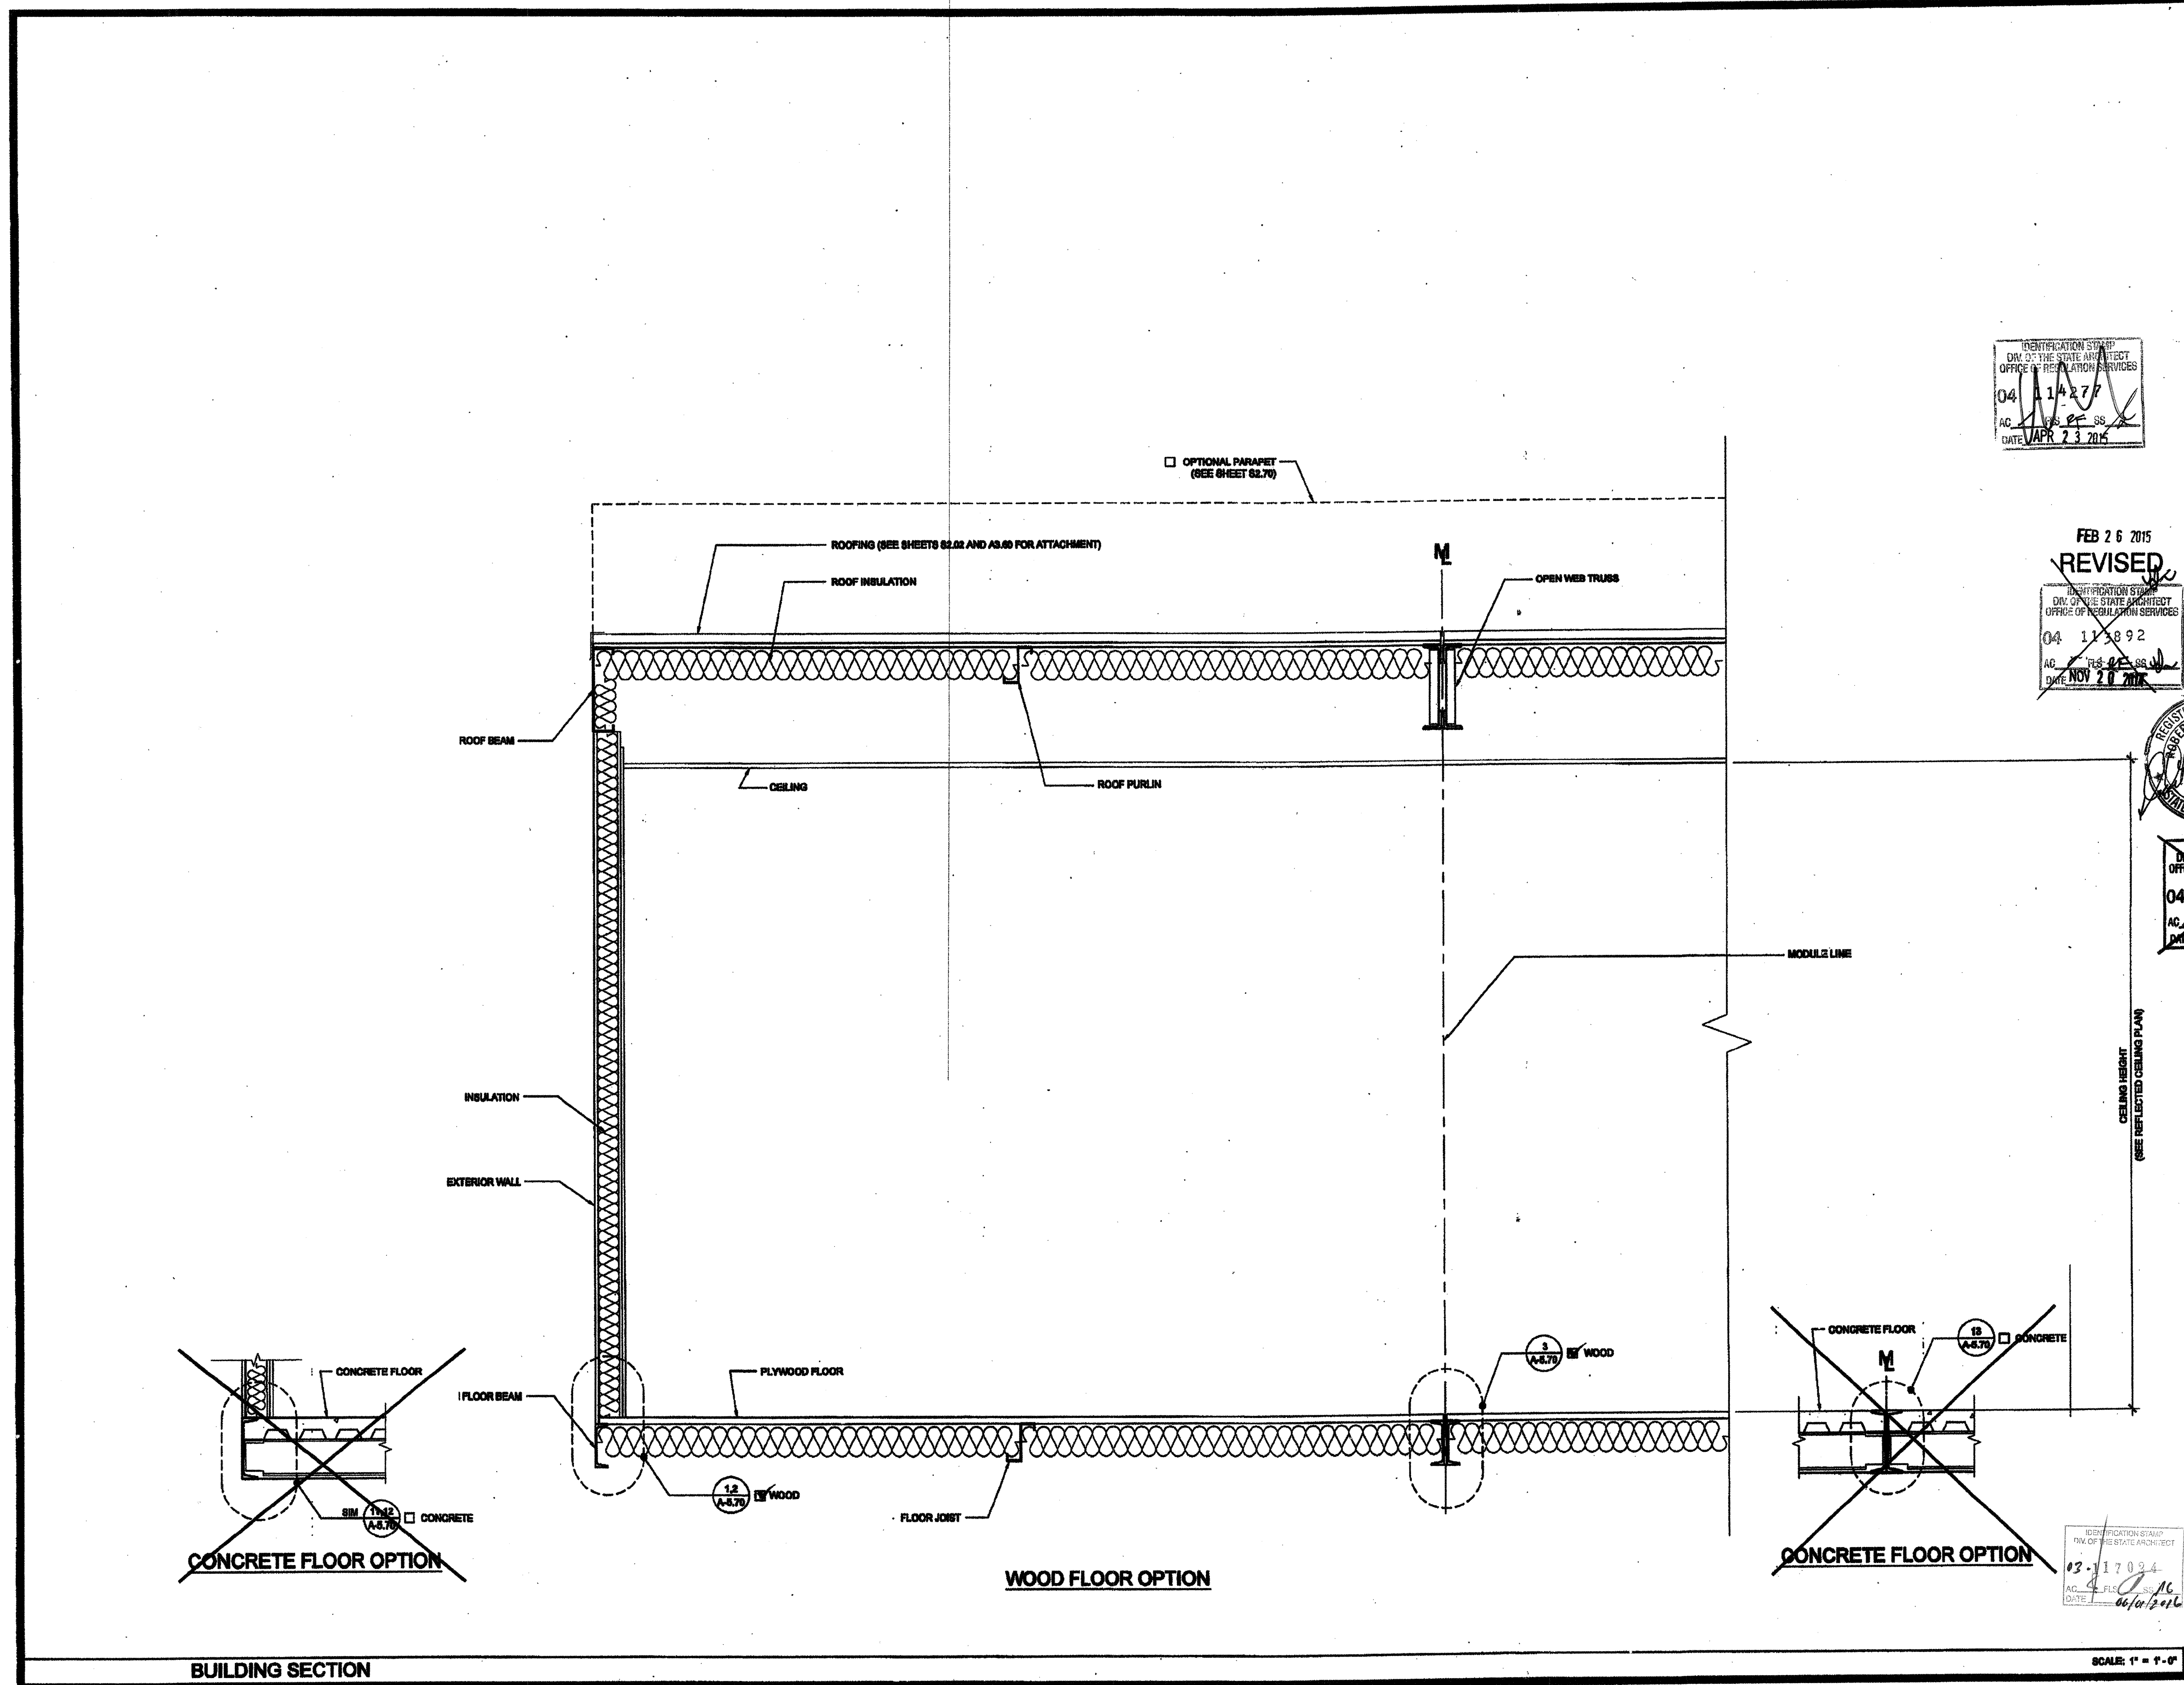

BUILDING SECTION

SCALE: 1" = 1'-0" 1