


THESE DRAWINGS AND ALL MATERIALS, CONDITIONS AND SPECIFICATIONS ARE THE PROPERTY OF SILVER CREEK INDUSTRIES, INC. AND SHALL NOT BE REPRODUCED, COPIED OR OTHERWISE USED IN ANY MANNER WITHOUT THE WRITTEN PERMISSION OF SILVER CREEK INDUSTRIES, INC. FOR THE PURPOSES OF REPRODUCTION OR FOR THE PURPOSES OF ANY OTHER PROJECT. ALL INFORMATION CONTAINED HEREIN AND OTHERWISE WILL BE THE PROPERTY OF SILVER CREEK INDUSTRIES, INC.

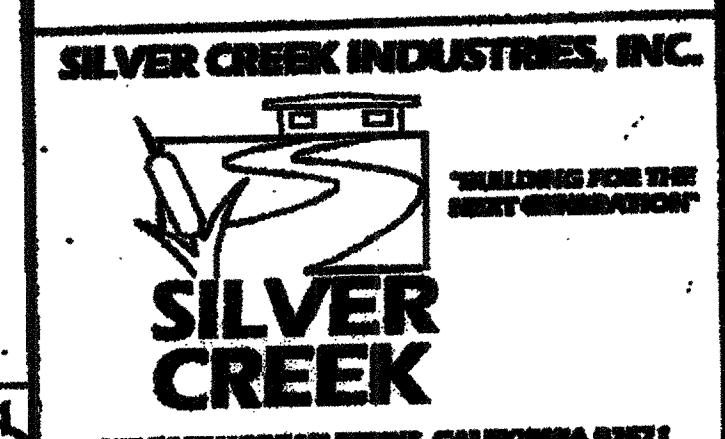

THE STATE ARCHITECT'S OFFICE OF CALIFORNIA  
**CLASS LEASING CLASSROOM BLDG'S**


PROJECT TITLE:  
**ARCHITECTURAL DETAILS**  
**WOOD STUD - SHTG**

REVISIONS


NO.	DATE	DESCRIPTION
1	04/13/12	REVISED
2	04/13/12	REVISED

ARCHITECT'S SEAL AND SIGNATURE: [Signature]


DATE: APR 13 2012

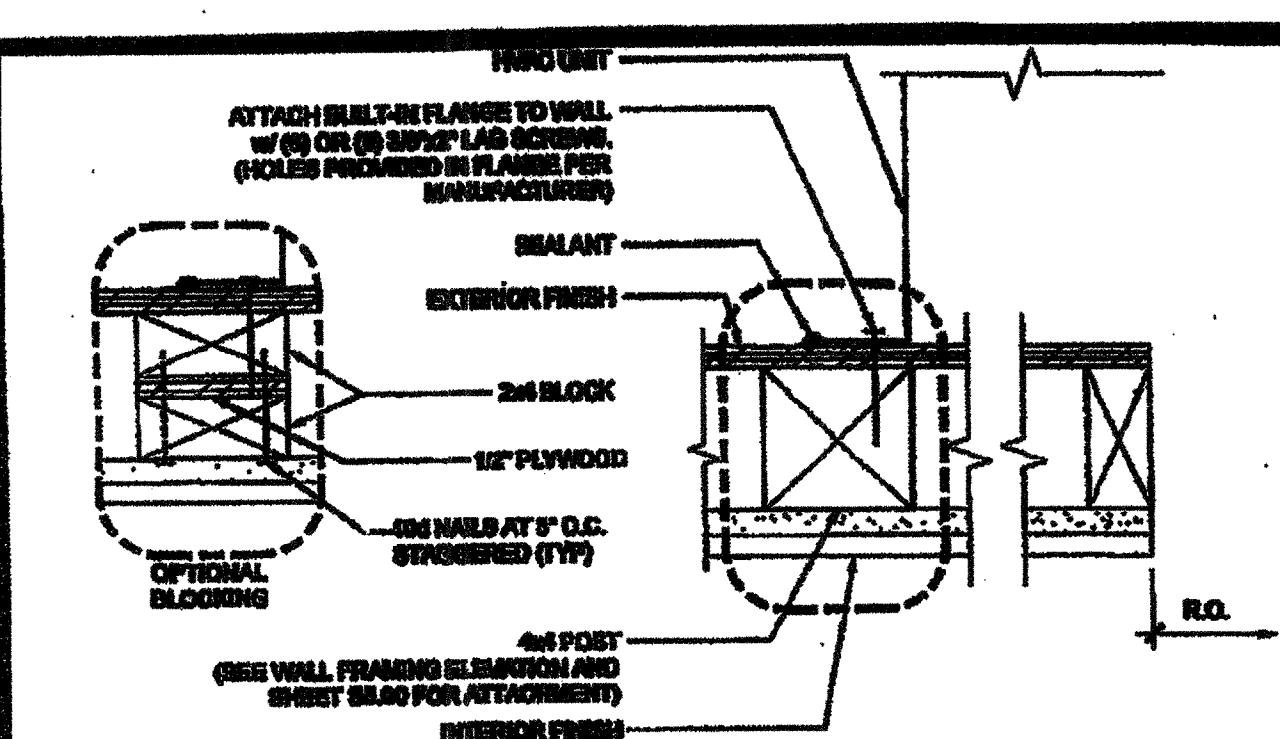


HVAC MOUNT AT JAMBS SCALE: 1/2"=1'-0" 16

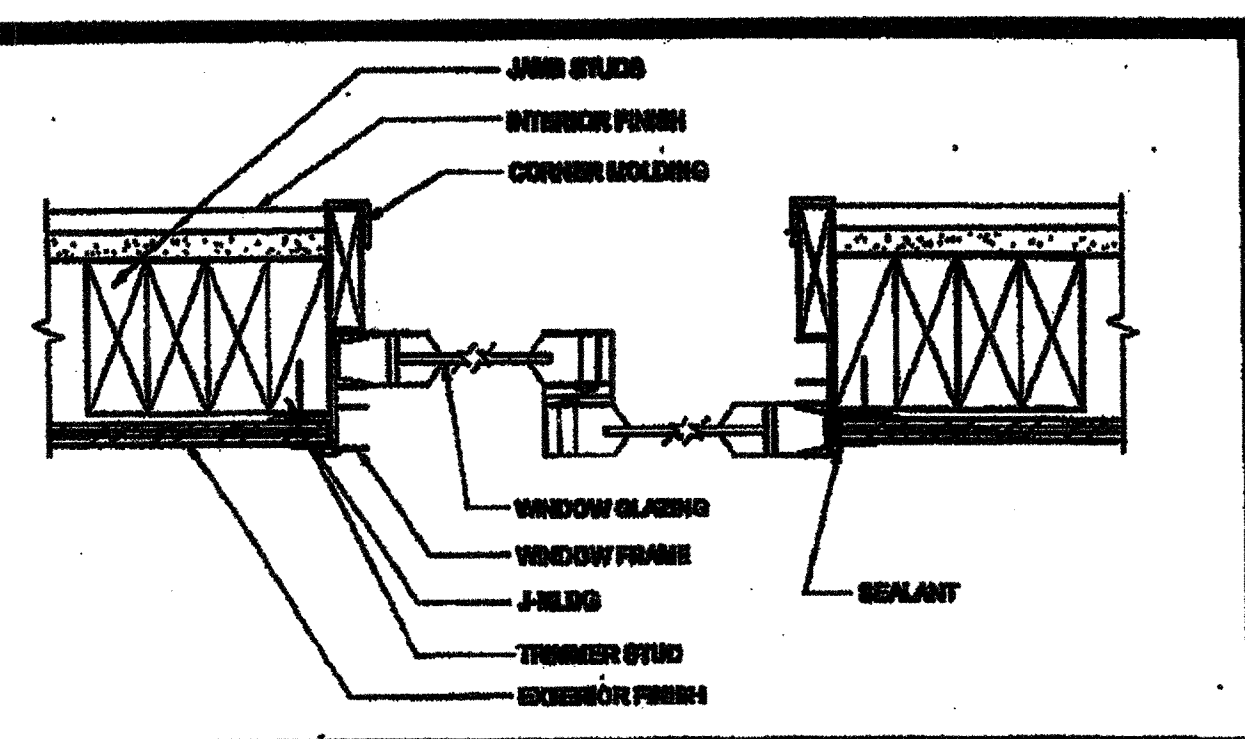


WINDOW SECTION AT JAMBS SCALE: 1/2"=1'-0" 11

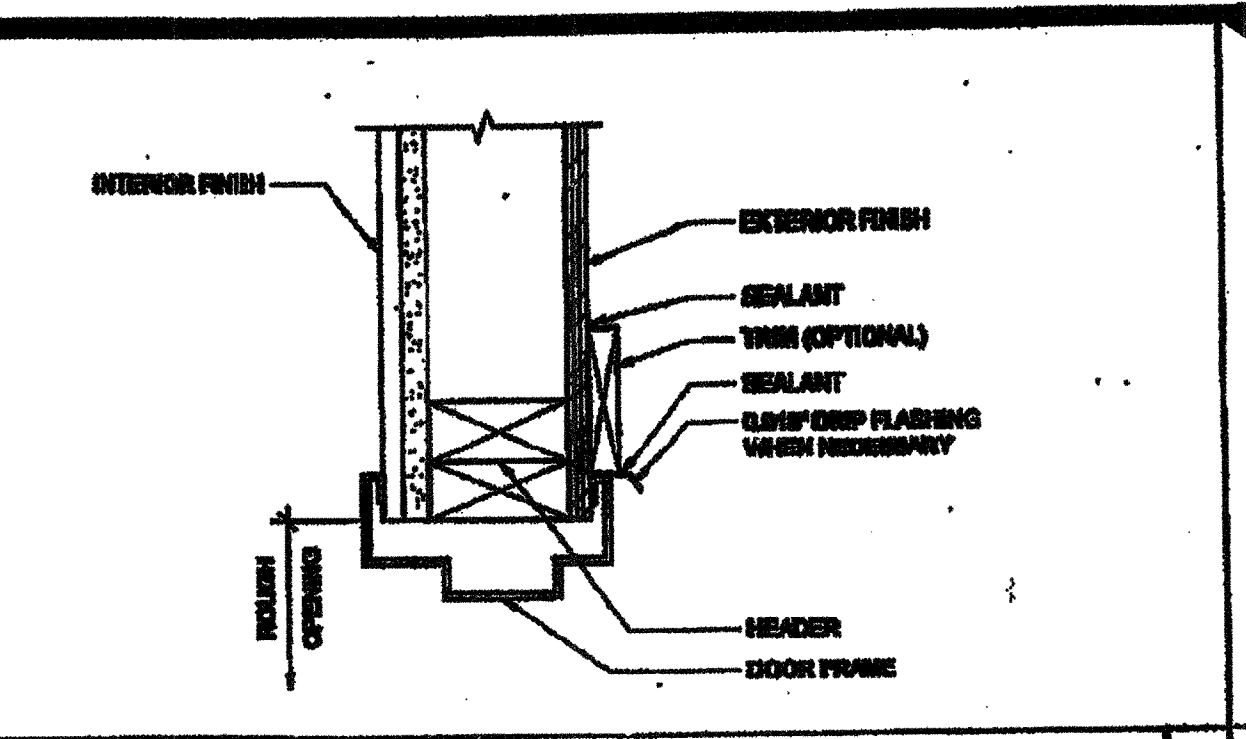


EXTERIOR DOOR HEADER SCALE: 1/2"=1'-0" 6

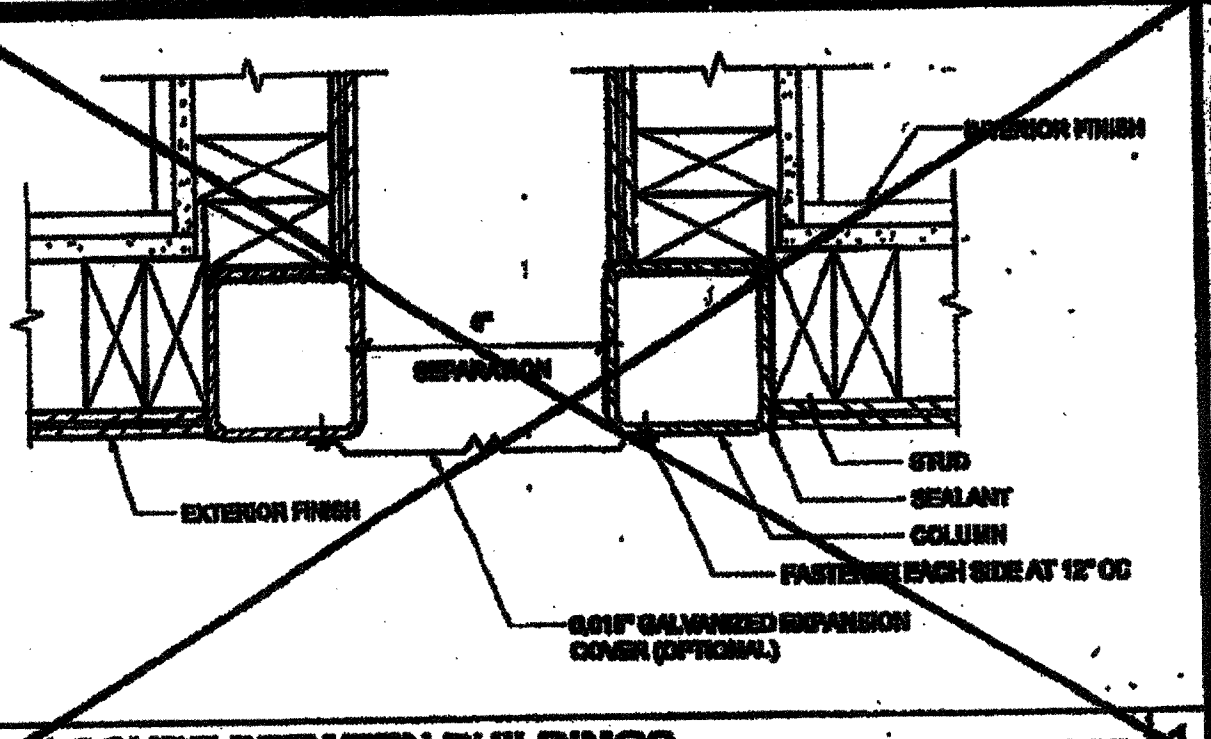


CLOSURE BETWEEN BUILDINGS SCALE: 1/2"=1'-0" 1

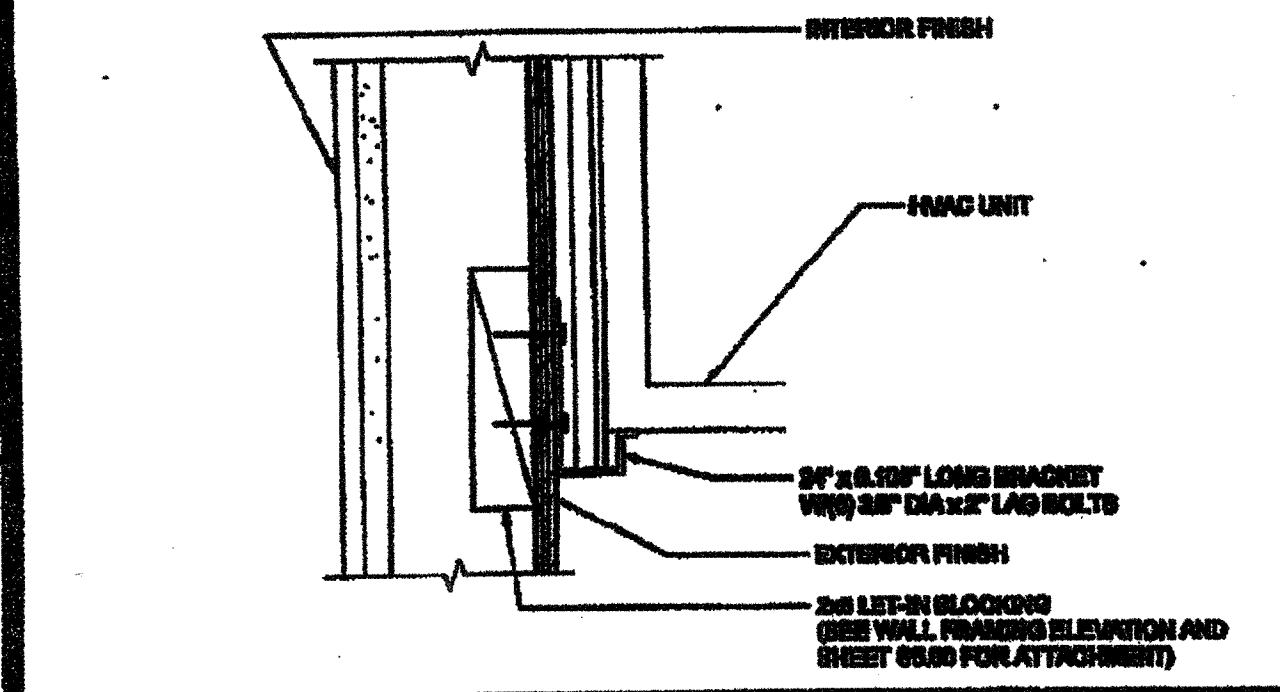


HVAC UNIT AT BOTTOM SCALE: 1/2"=1'-0" 17

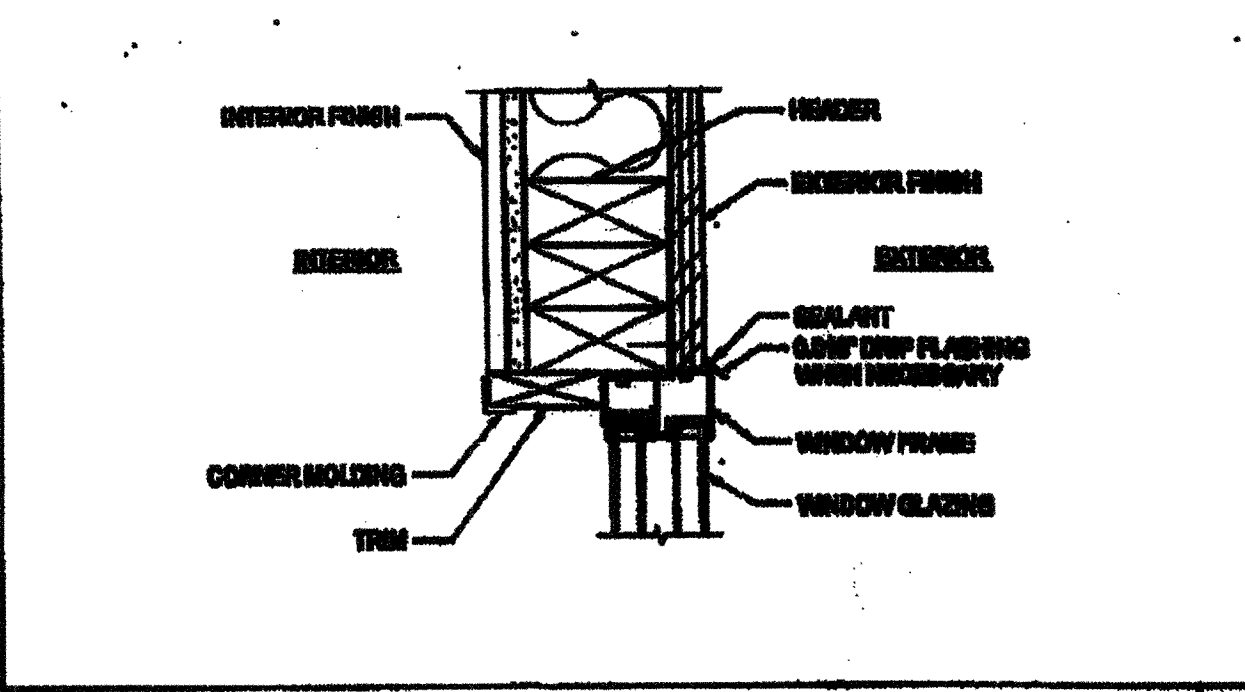


WINDOW HEADER SCALE: 1/2"=1'-0" 12

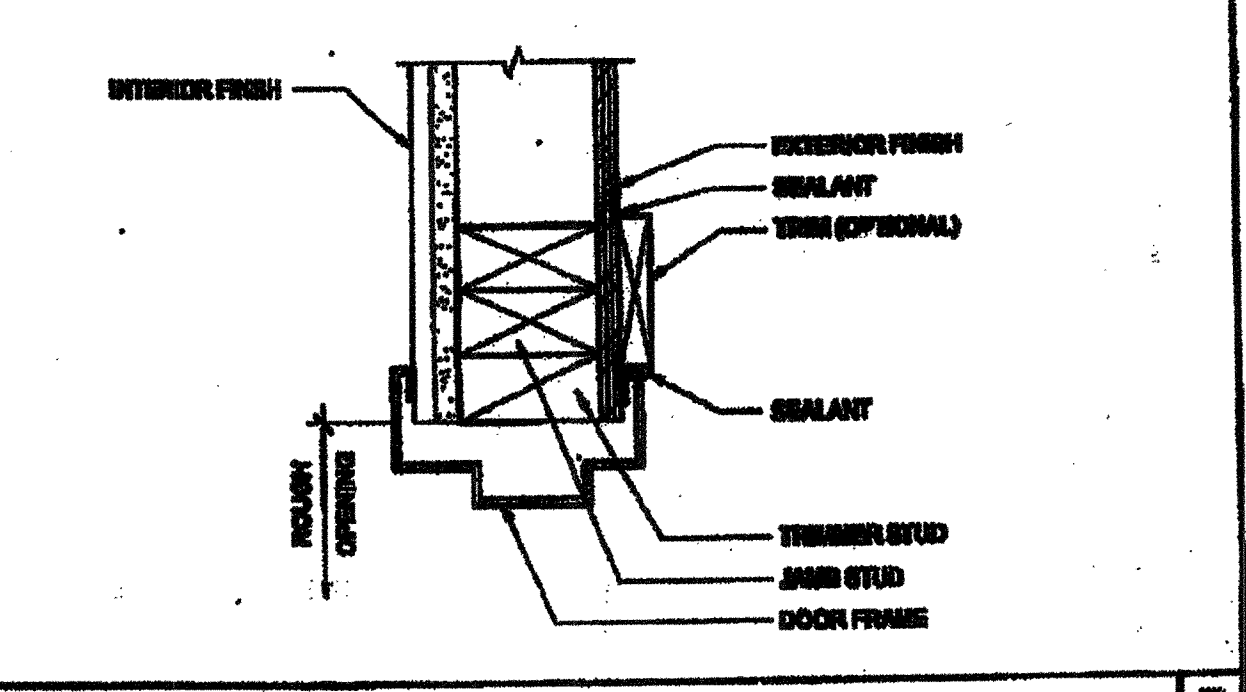


EXTERIOR DOOR JAMB SCALE: 1/2"=1'-0" 7

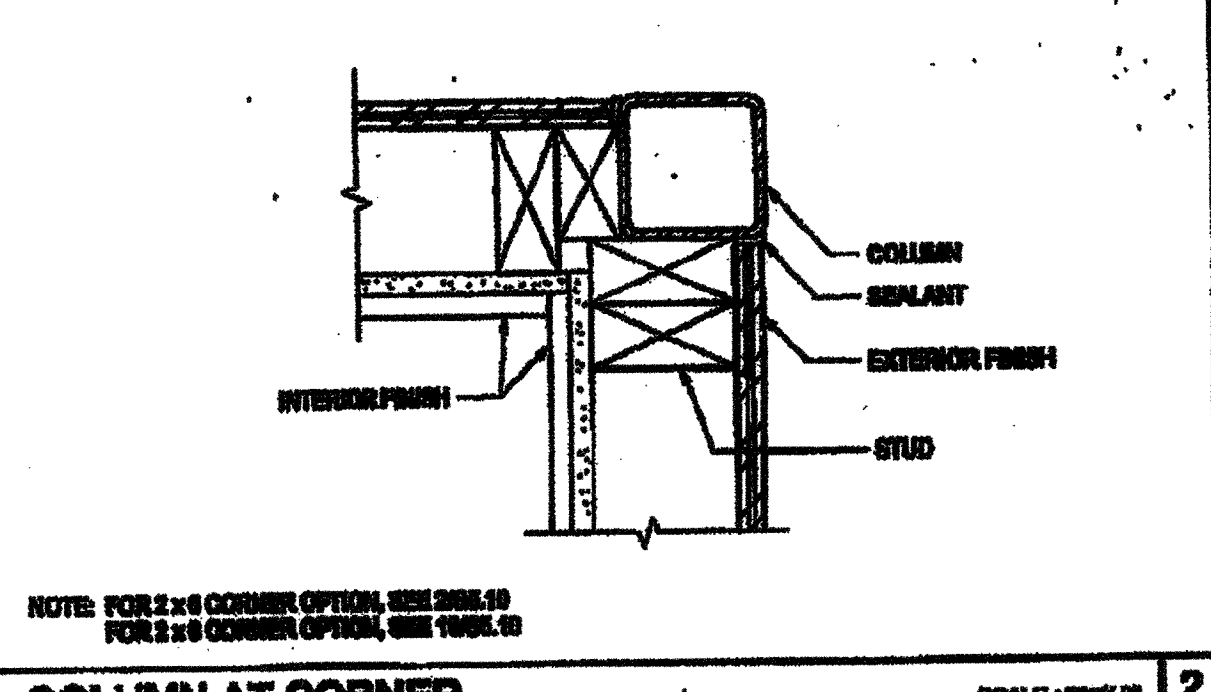


COLUMN AT CORNER SCALE: 1/2"=1'-0" 2

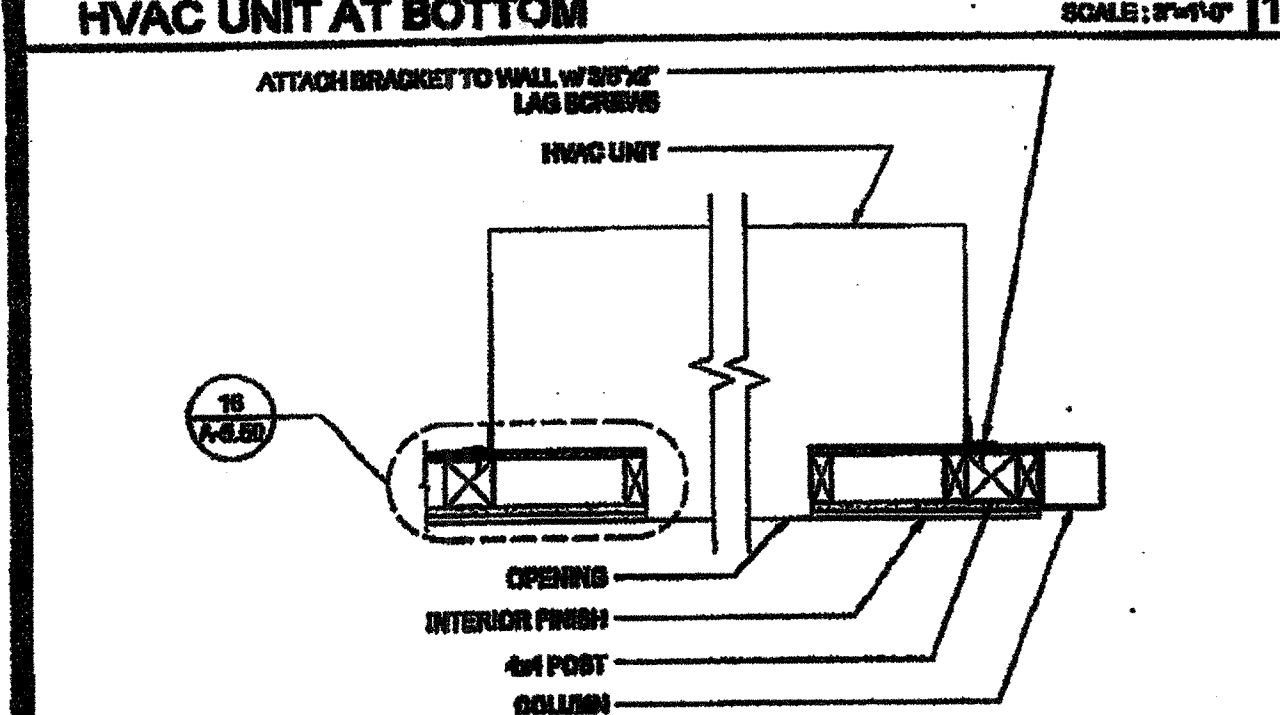


HVAC UNIT (PLAN) SCALE: 1/2"=1'-0" 18

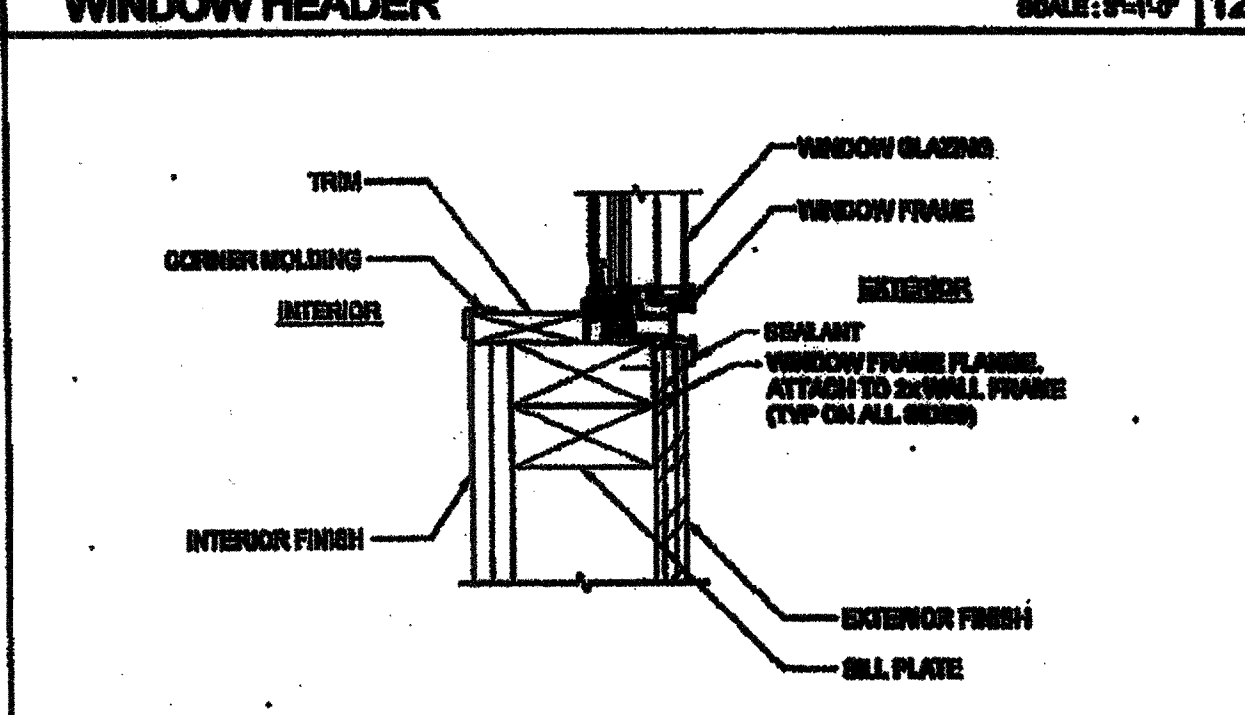


WINDOW SILL SCALE: 1/2"=1'-0" 13

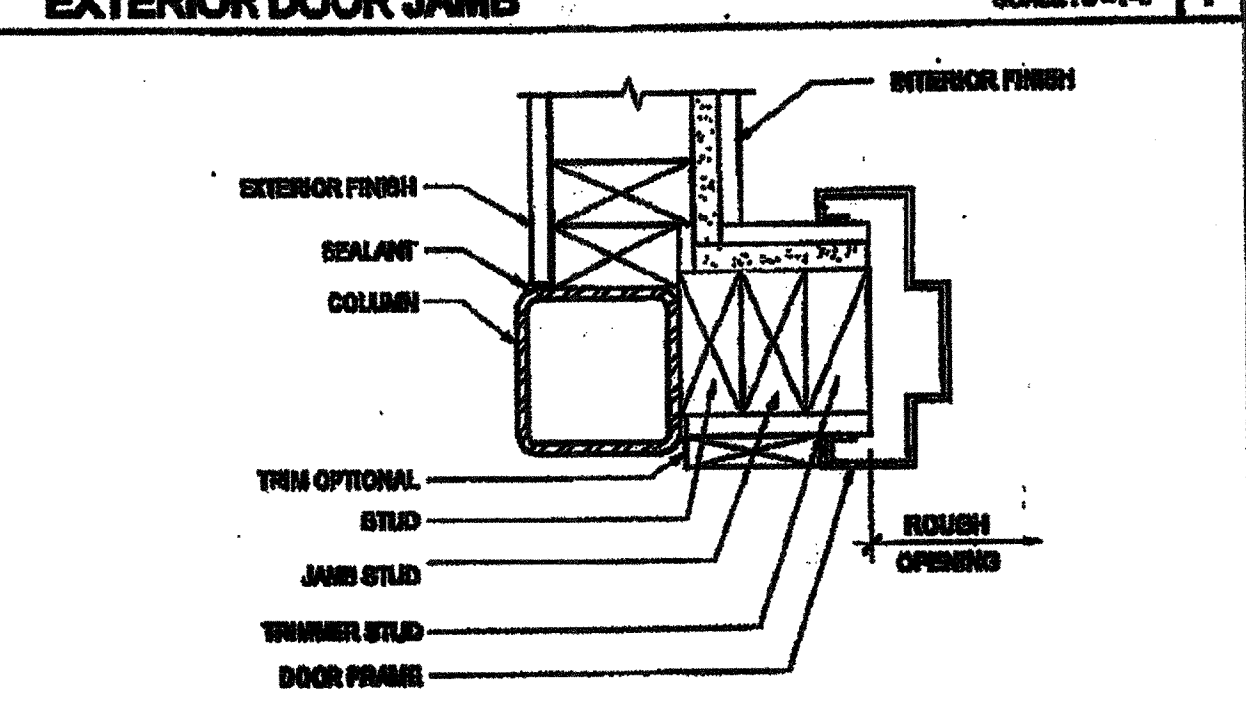


EXTERIOR DOOR JAMB SCALE: 1/2"=1'-0" 8

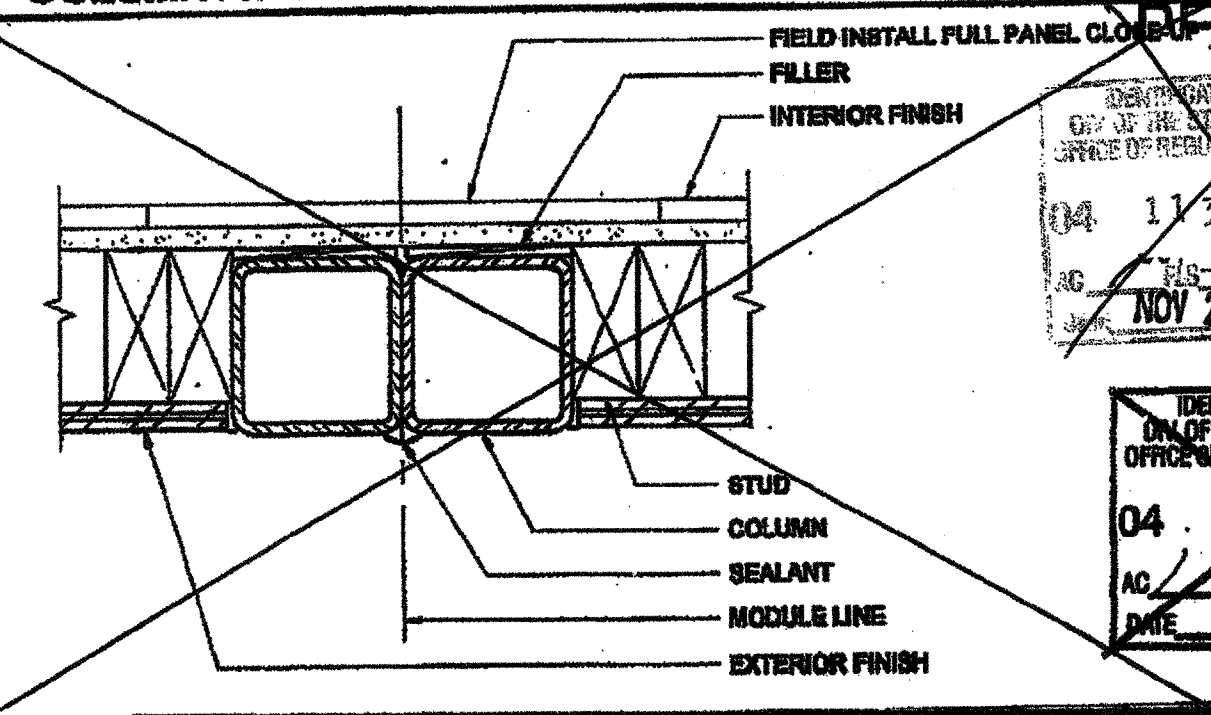


COLUMN AT MODULE LINE (FULL PANEL CLOSE-UP) SCALE: 1/2"=1'-0" 3

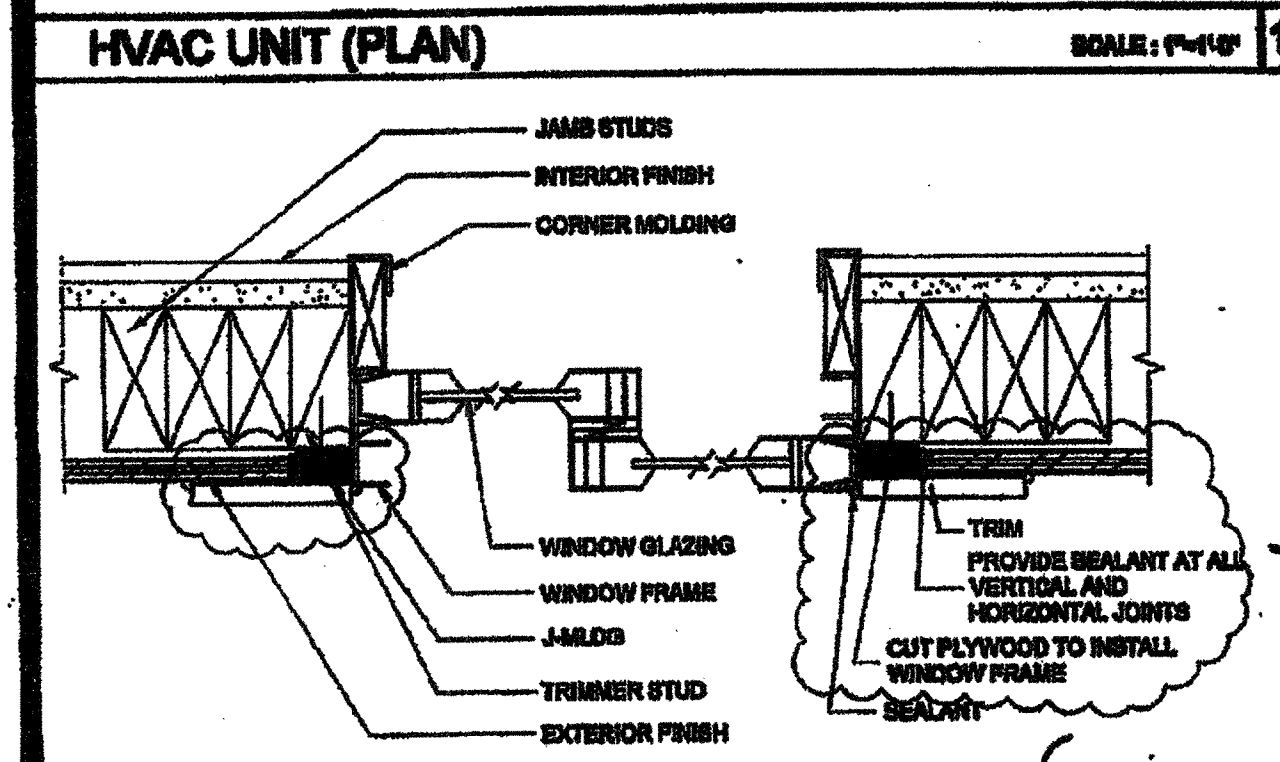


WINDOW SECTION AT JAMBS OPTION SCALE: 1/2"=1'-0" 19

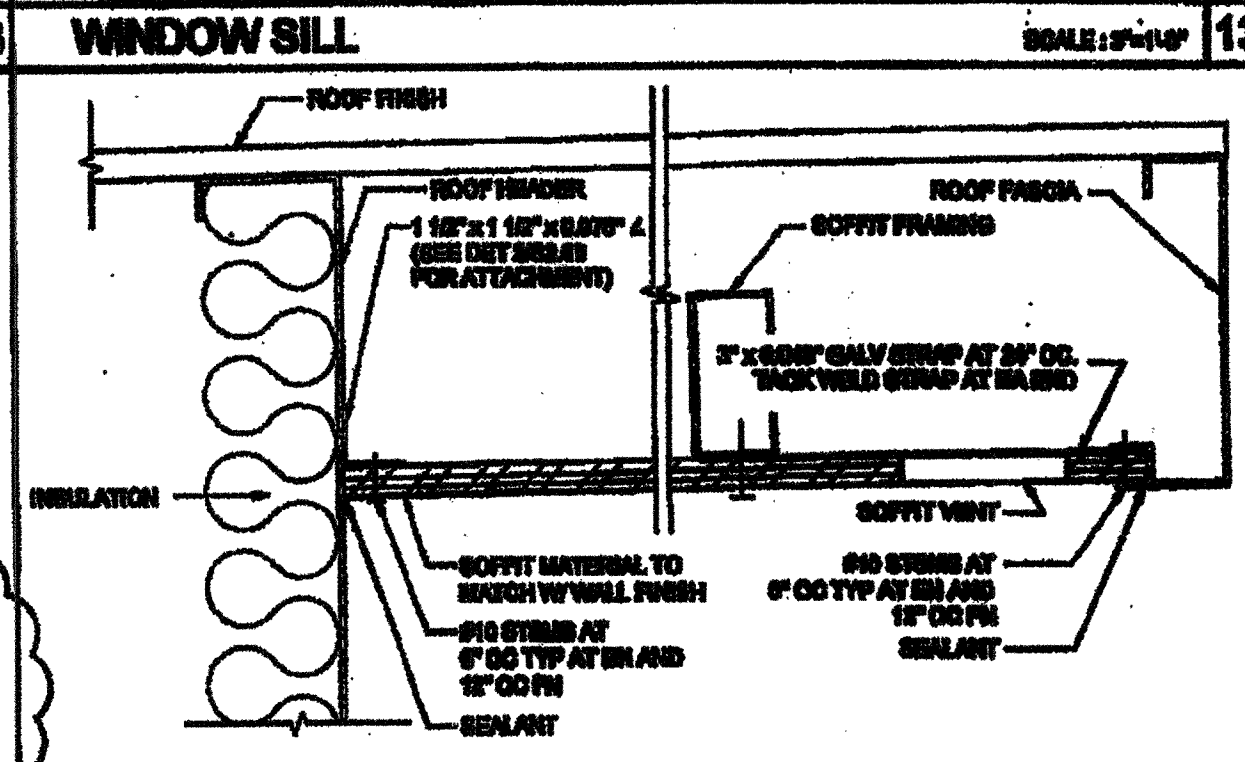


SOFFIT AT ROOF HEADER WITH VENT SCALE: 1/2"=1'-0" 14

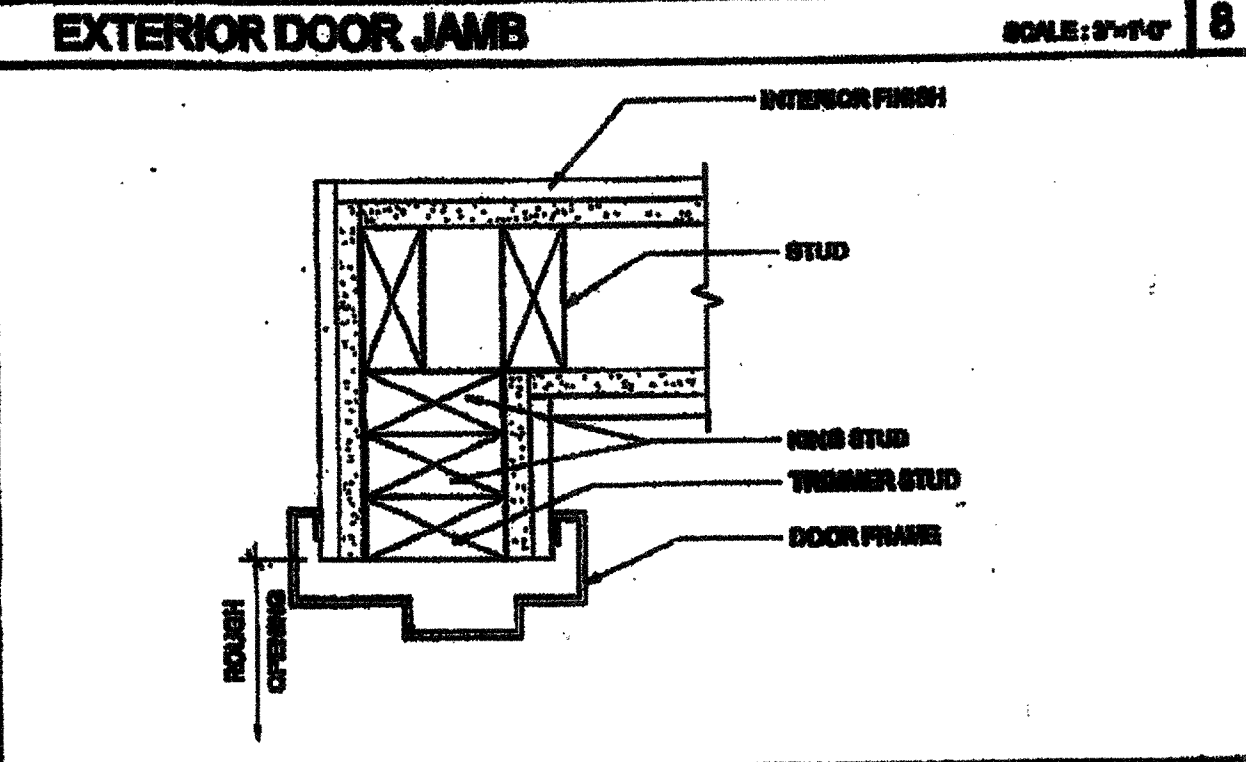


INTERIOR DOOR JAMB SCALE: 1/2"=1'-0" 9

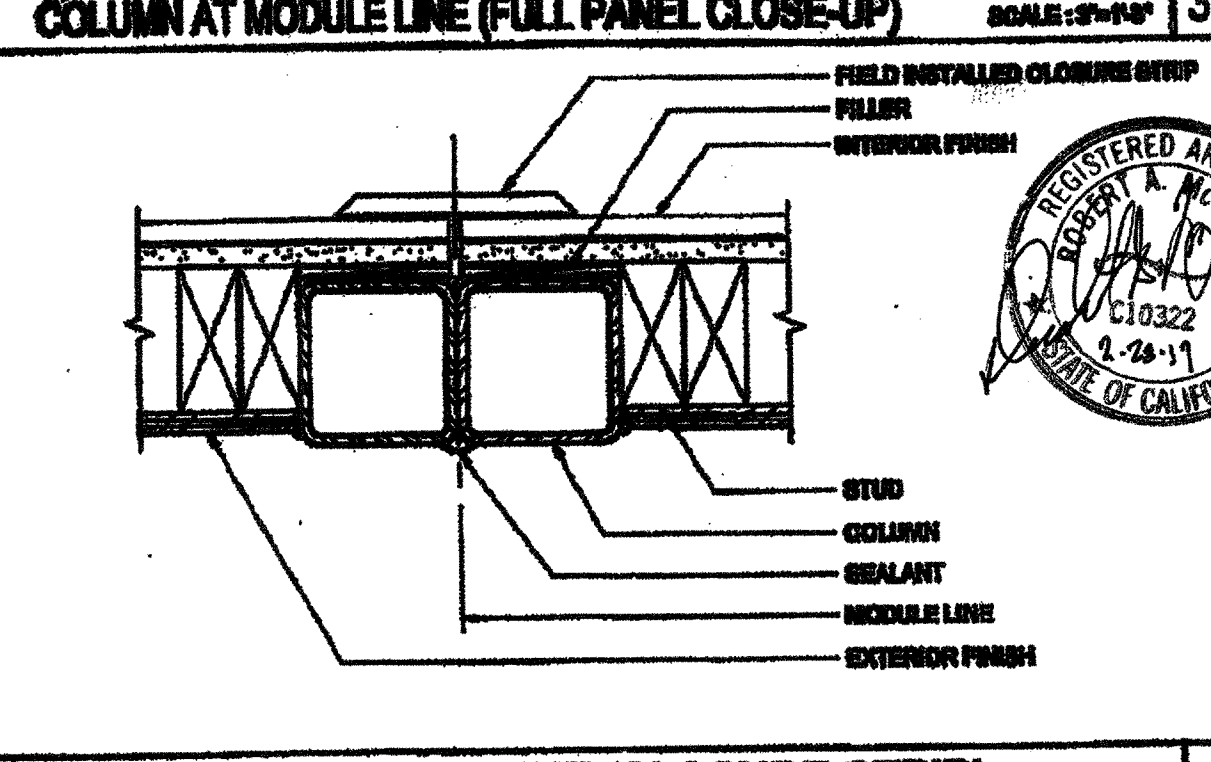


COLUMN AT MODULE LINE (CLOSURE STRIP) SCALE: 1/2"=1'-0" 4

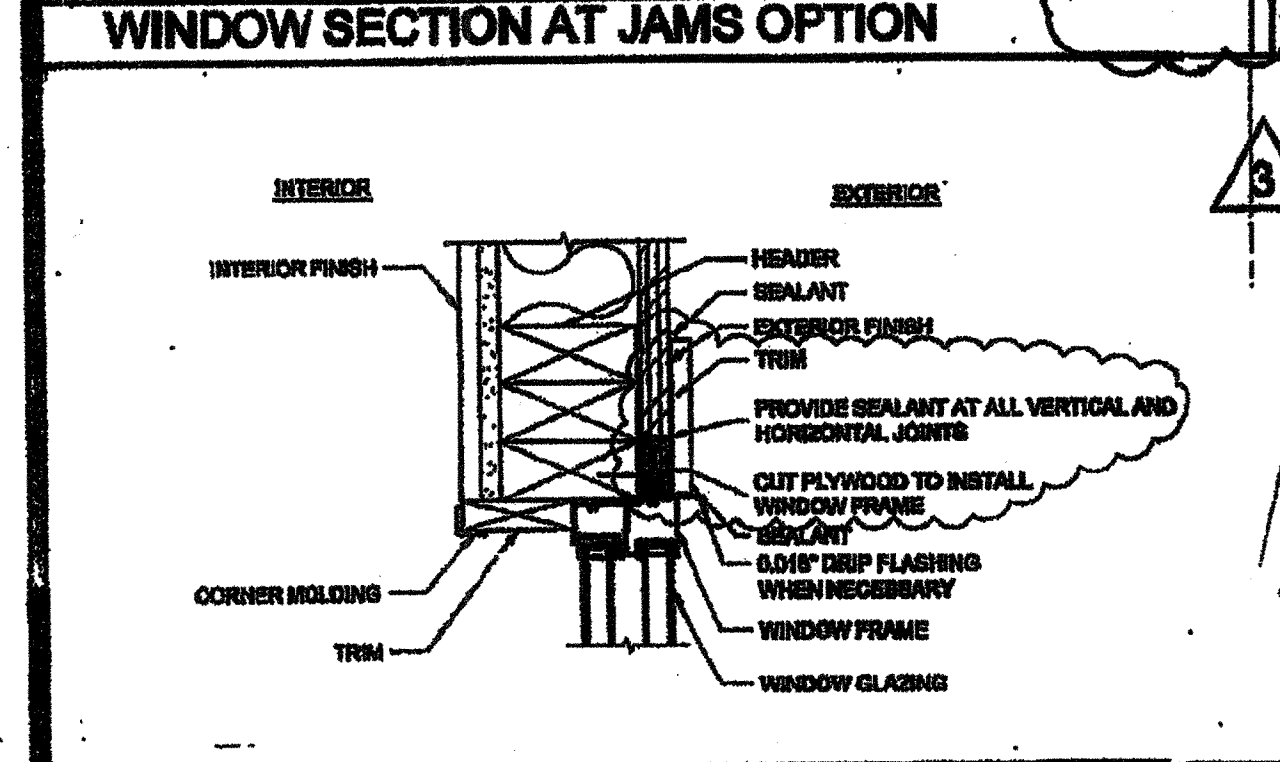


WINDOW HEADER - OPTION SCALE: 1/2"=1'-0" 20

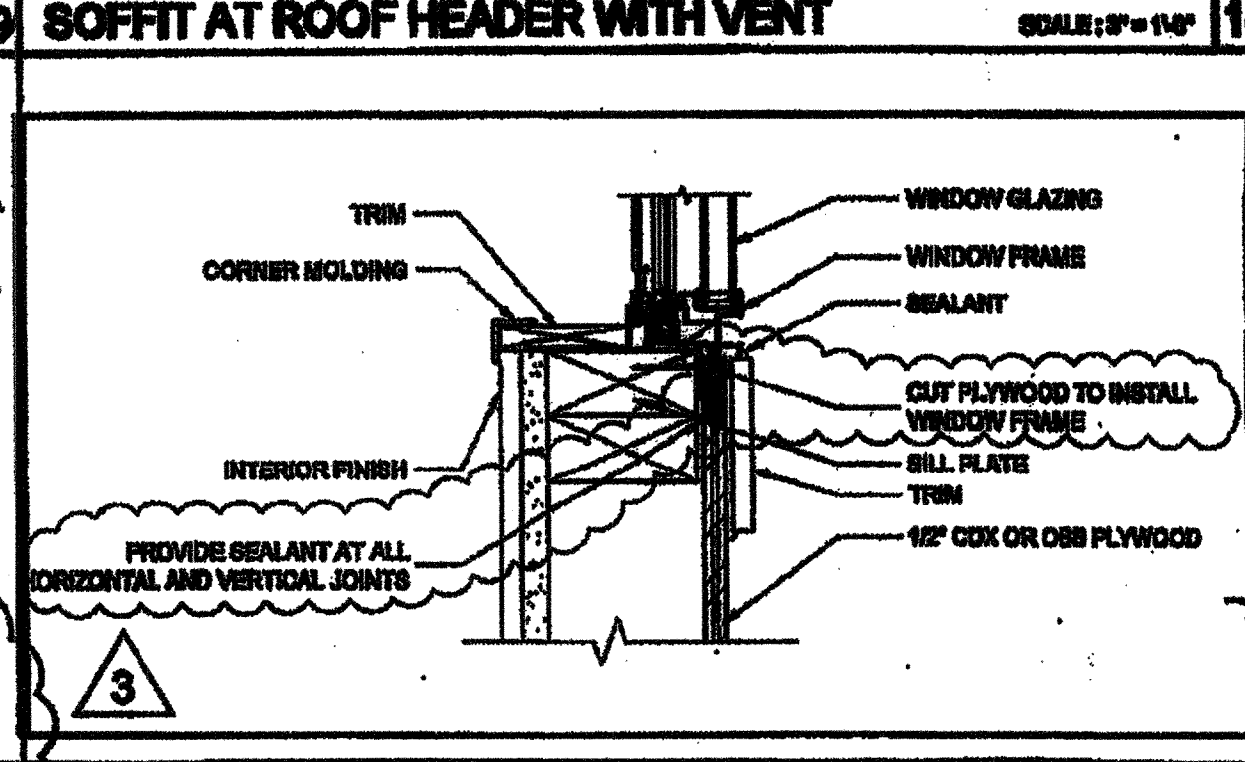

WINDOW STILL - OPTION SCALE: 1/2"=1'-0" 15

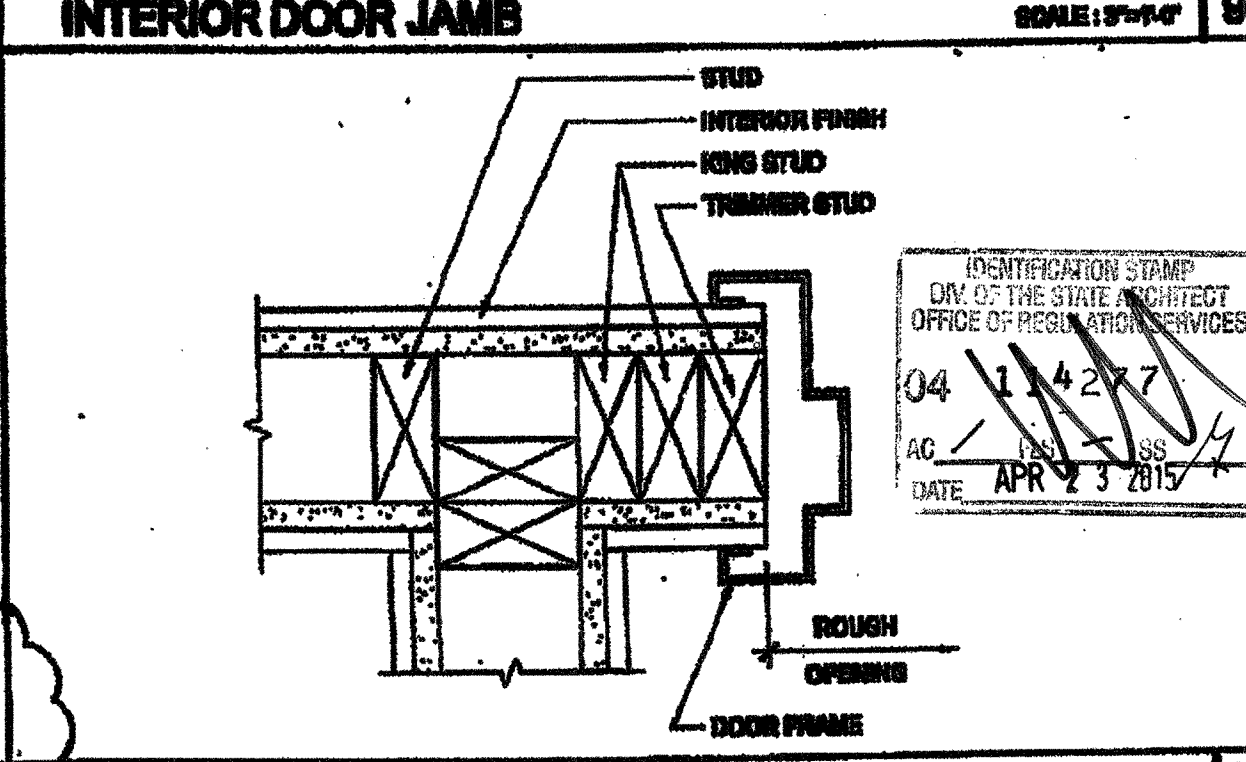

INTERIOR DOOR JAMBS SCALE: 1/2"=1'-0" 10

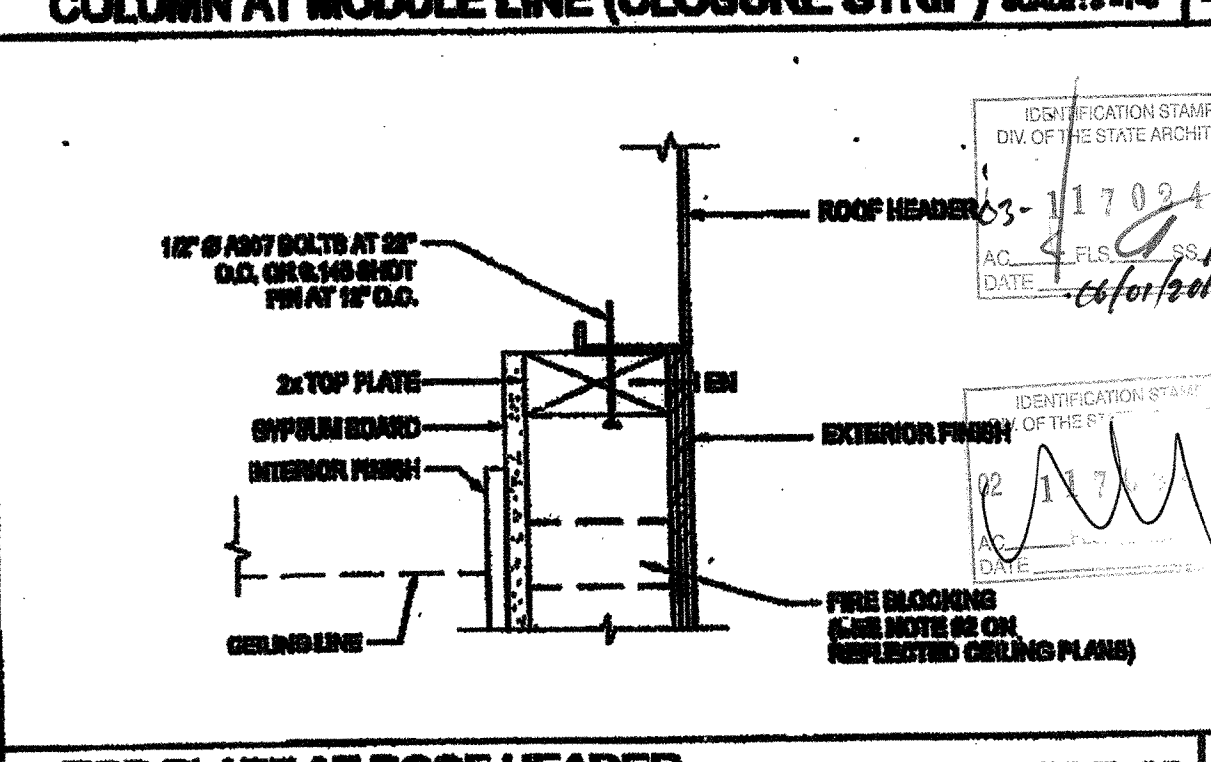

TOP PLATE AT ROOF HEADER SCALE: 1/2"=1'-0" 5

PROJECT SPECIFIC STATE AGENCY APPROVAL

APPROVAL STAMP: [Signature]

DATE: APR 13 2012

Added optional details

PROJECT NO: [Blank]

DRAWN BY: [Blank]

SCALE: AS NOTED

DATE: 12-25-11

P.O. SHEET NUMBER: A-5.50

STKP 140