


EXIST CL RM WING

EXIST COVERED CORRIDOR



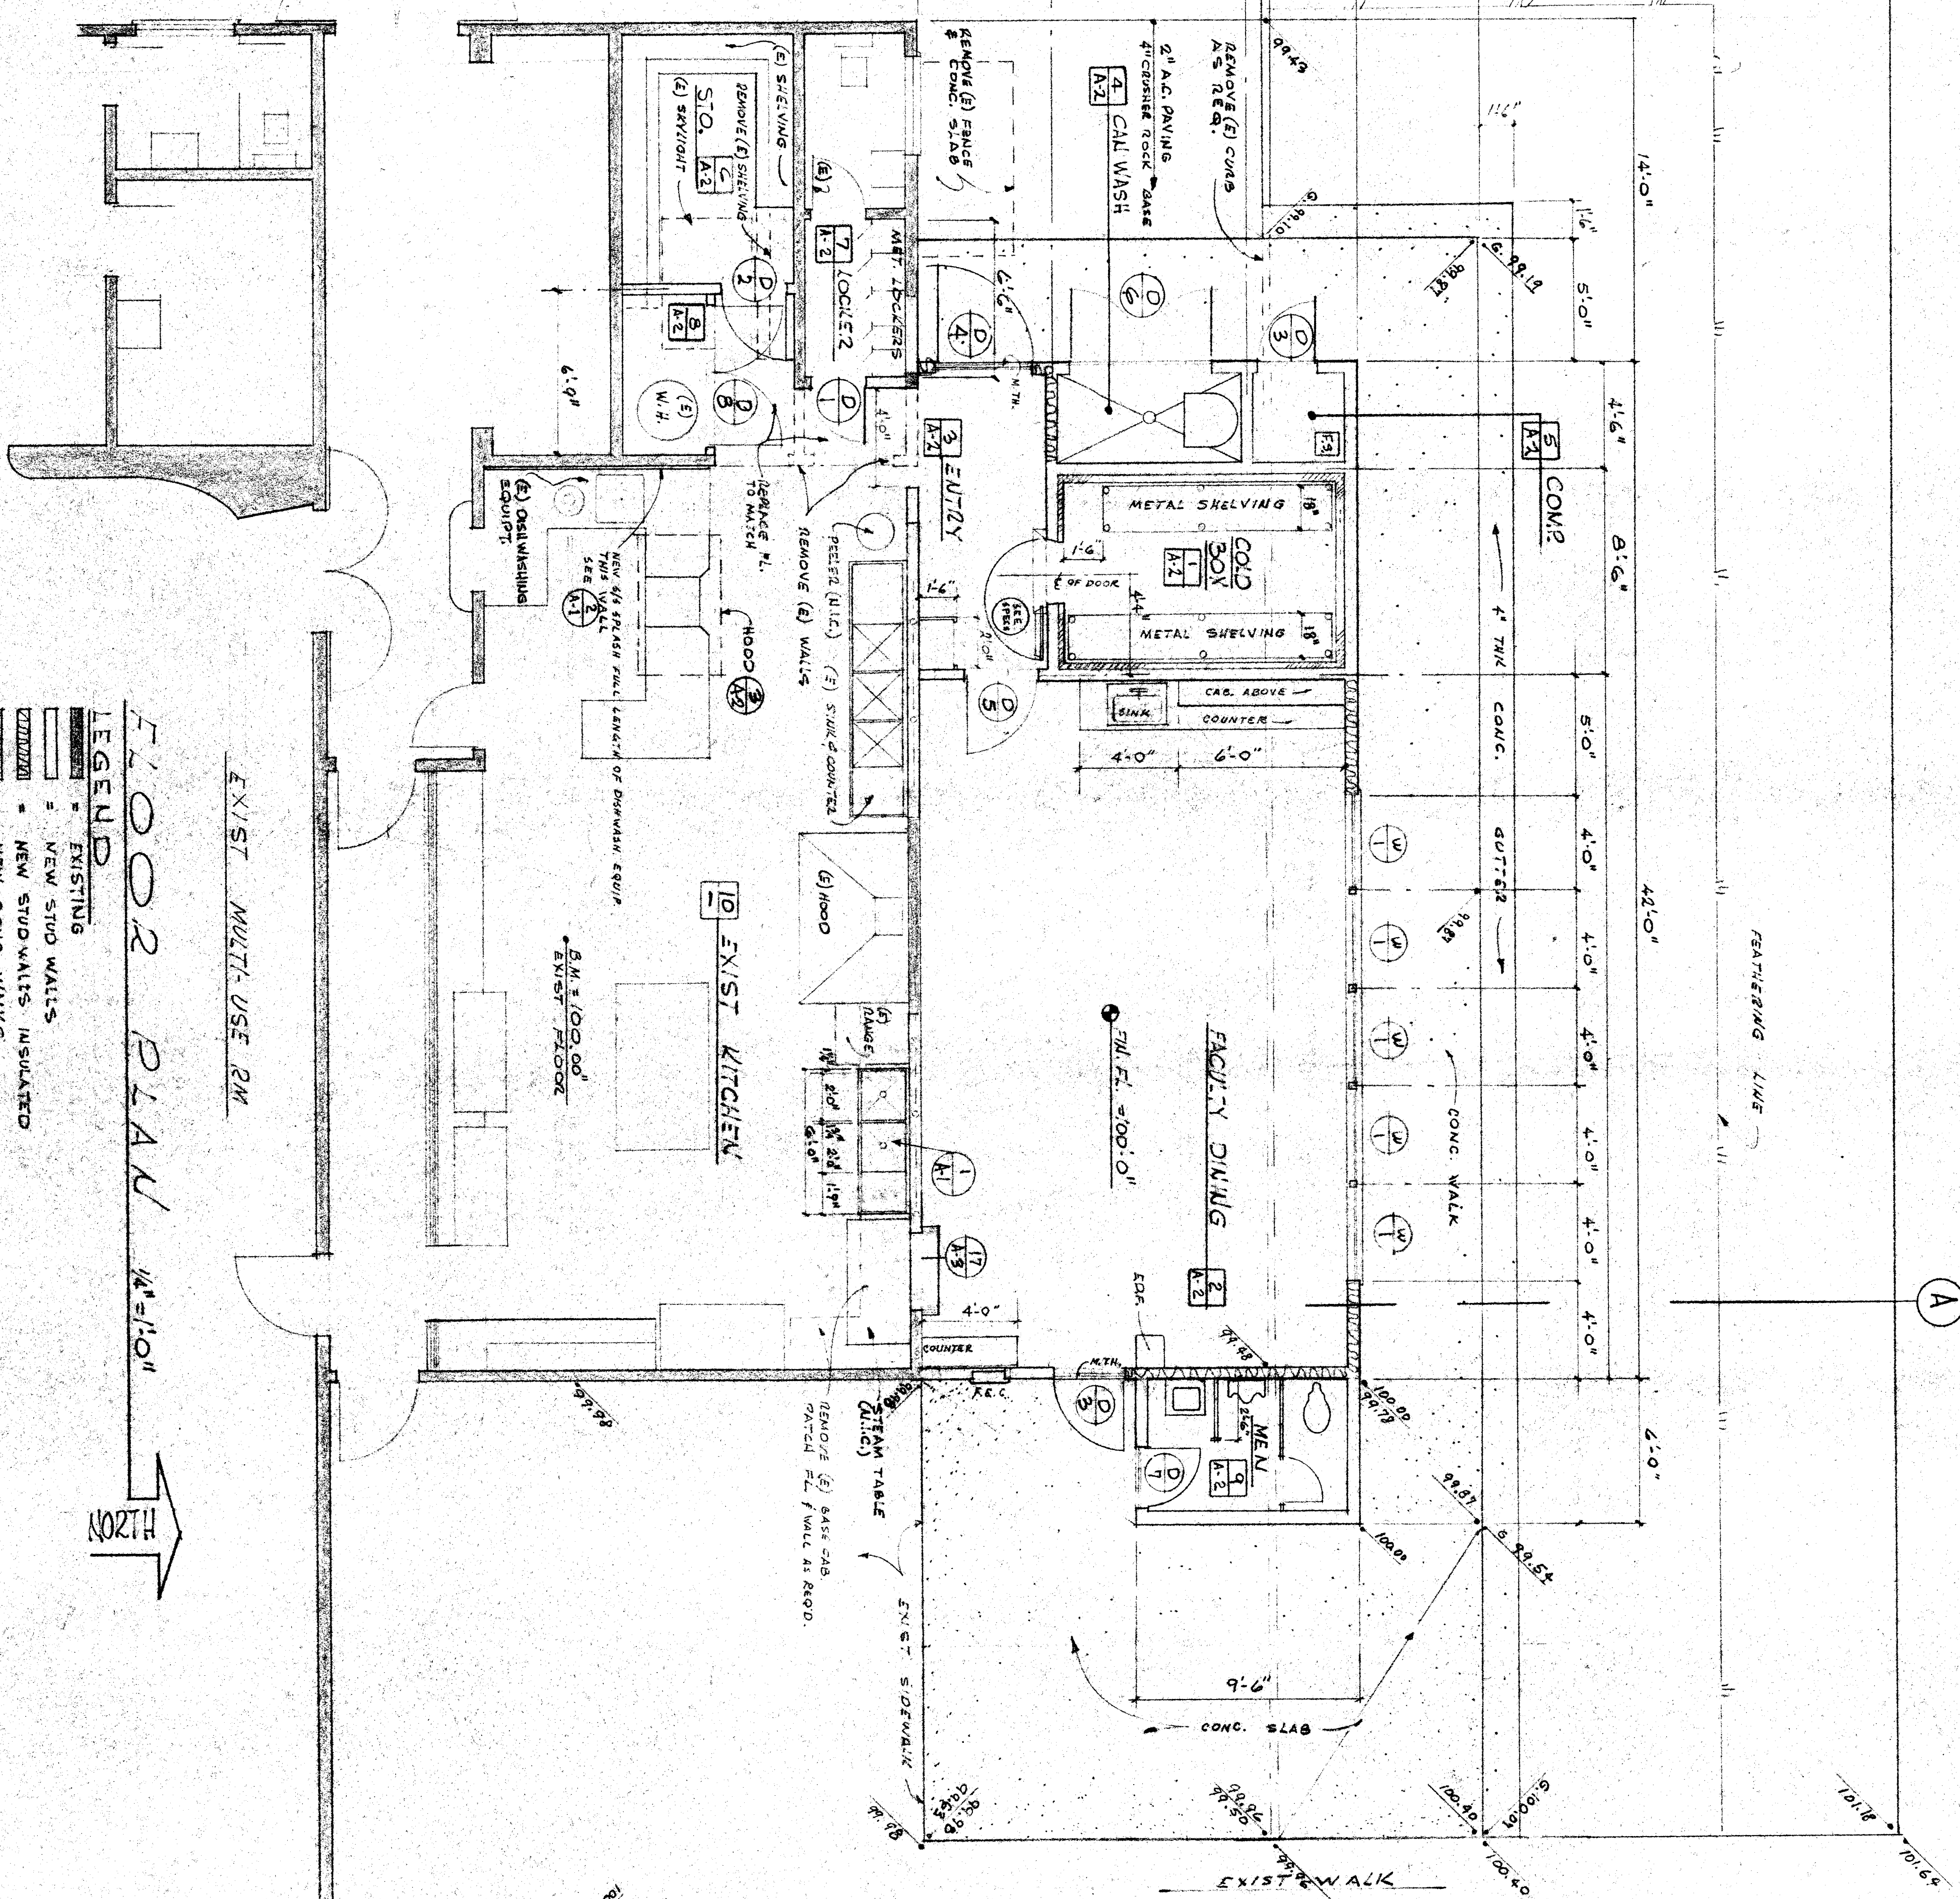


PLOT PLAN 1"=40'-0"

FLOOR PLAN 1/8"=1'-0"

LEGEND

- EXISTING
- NEW STUD WALLS
- NEW STUD WALLS INSULATED
- NEW CONC WALKS
- EXISTING

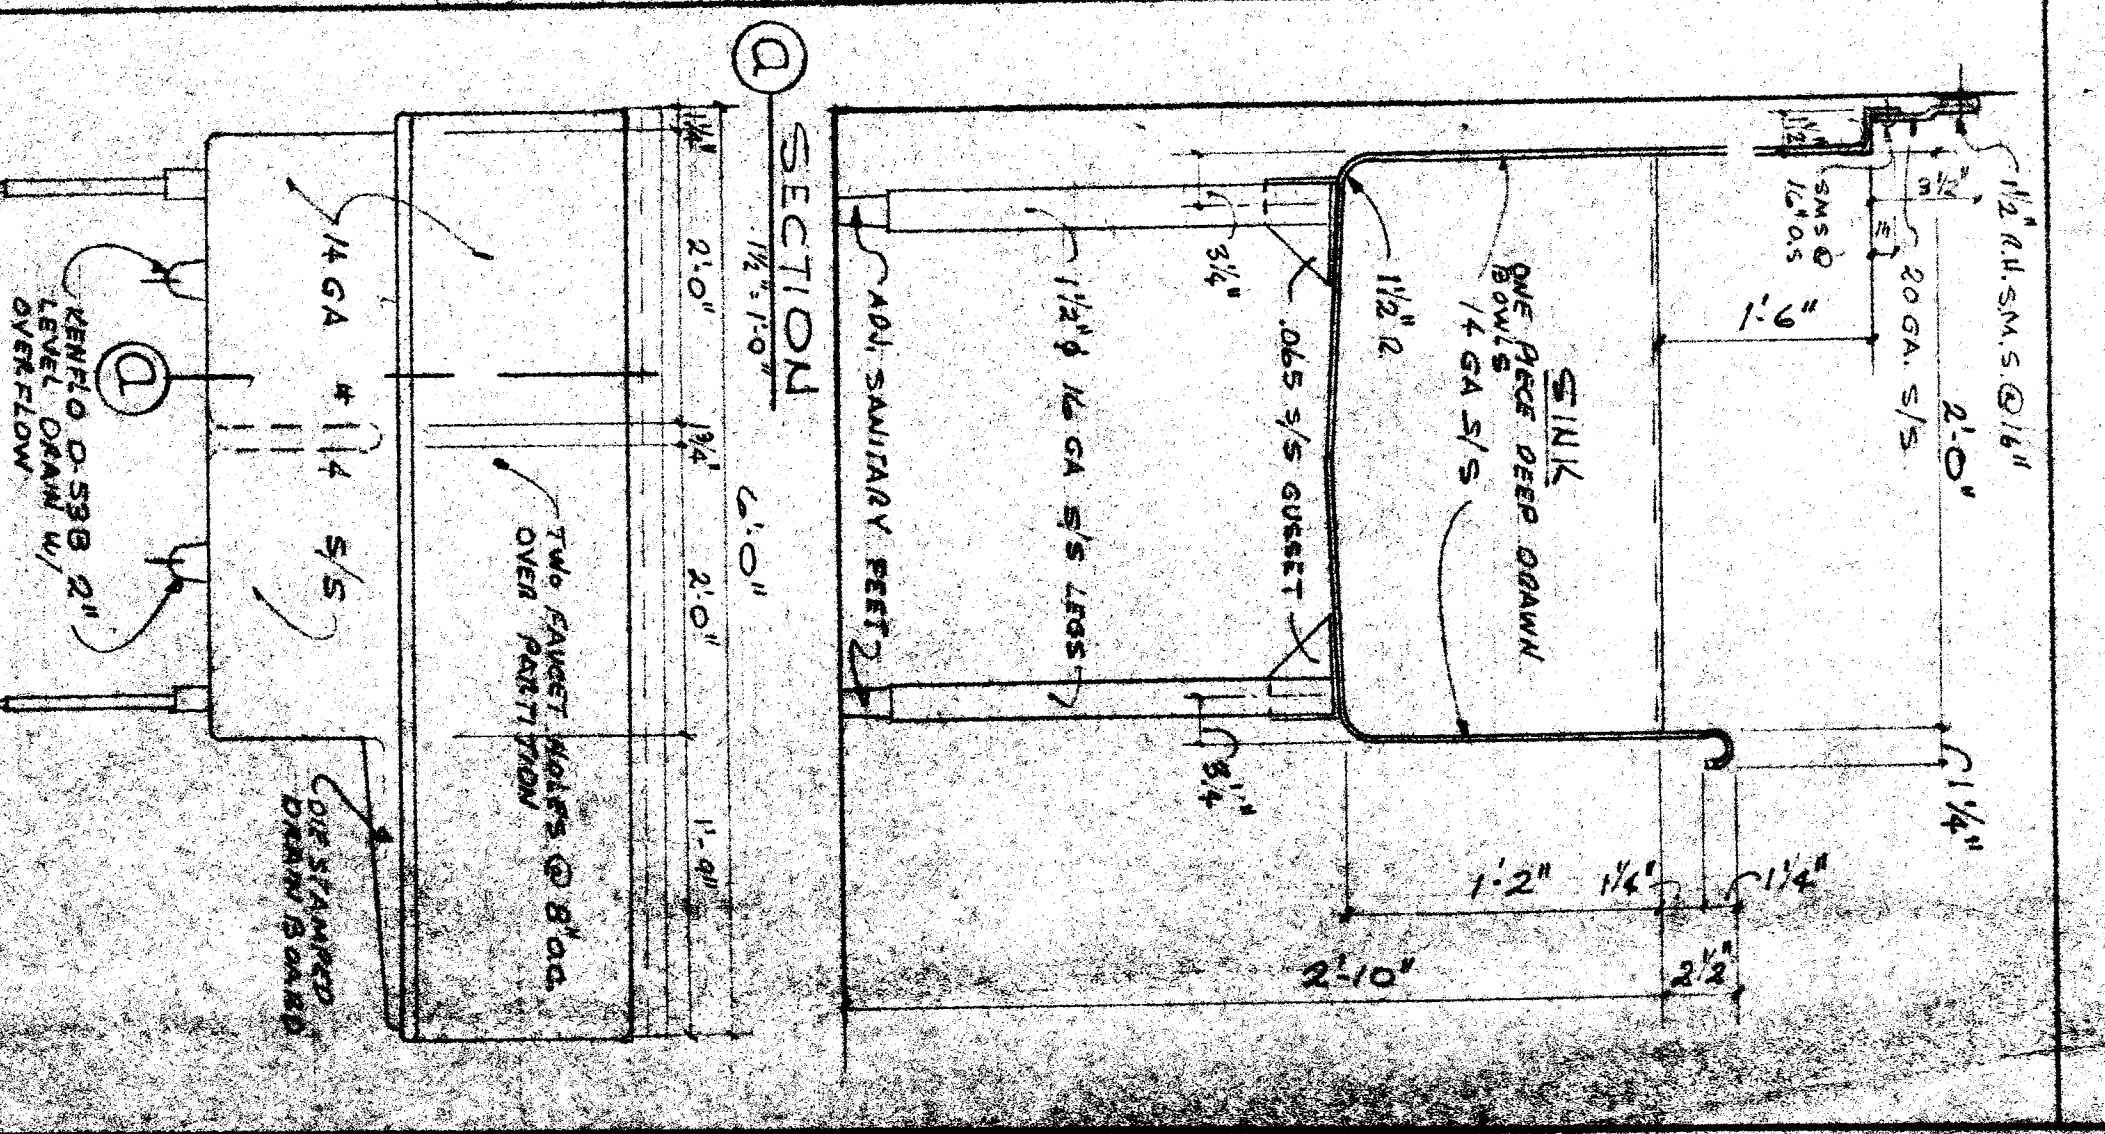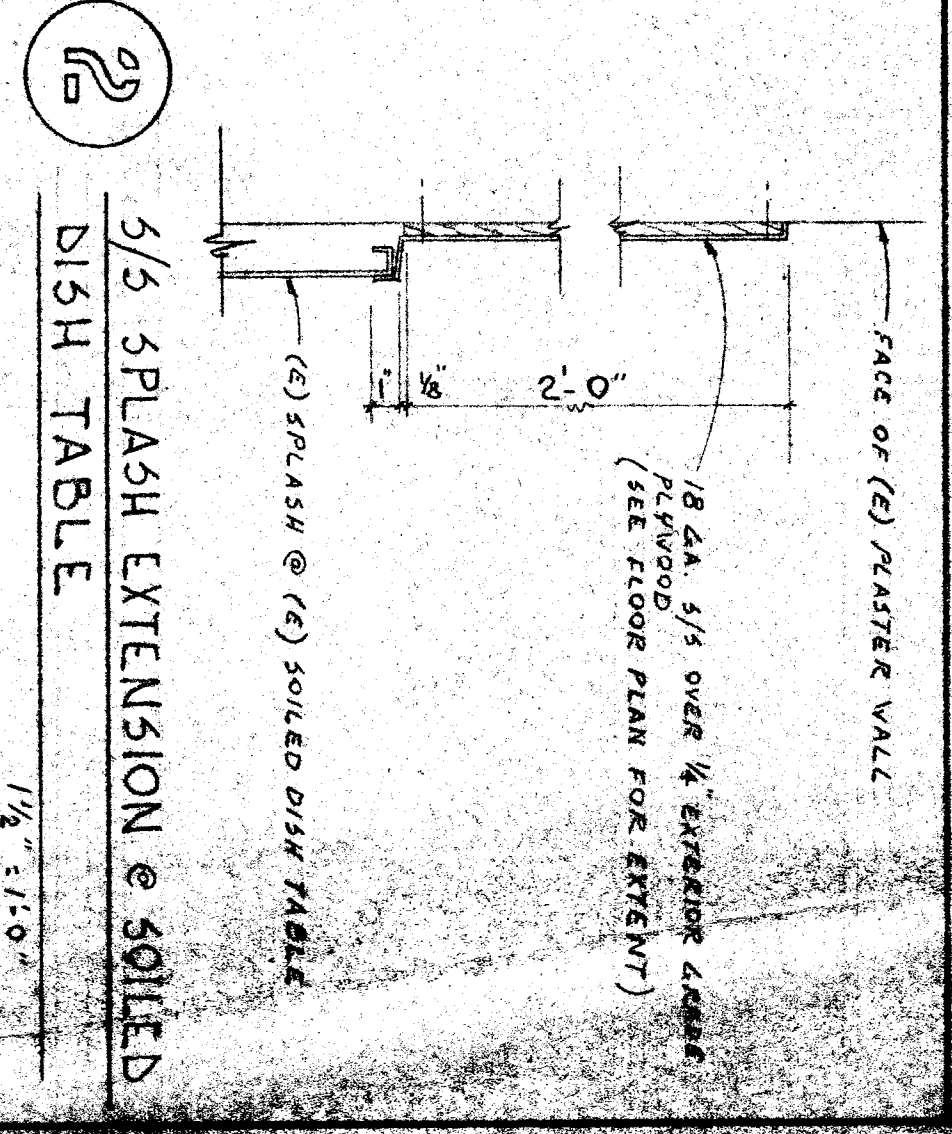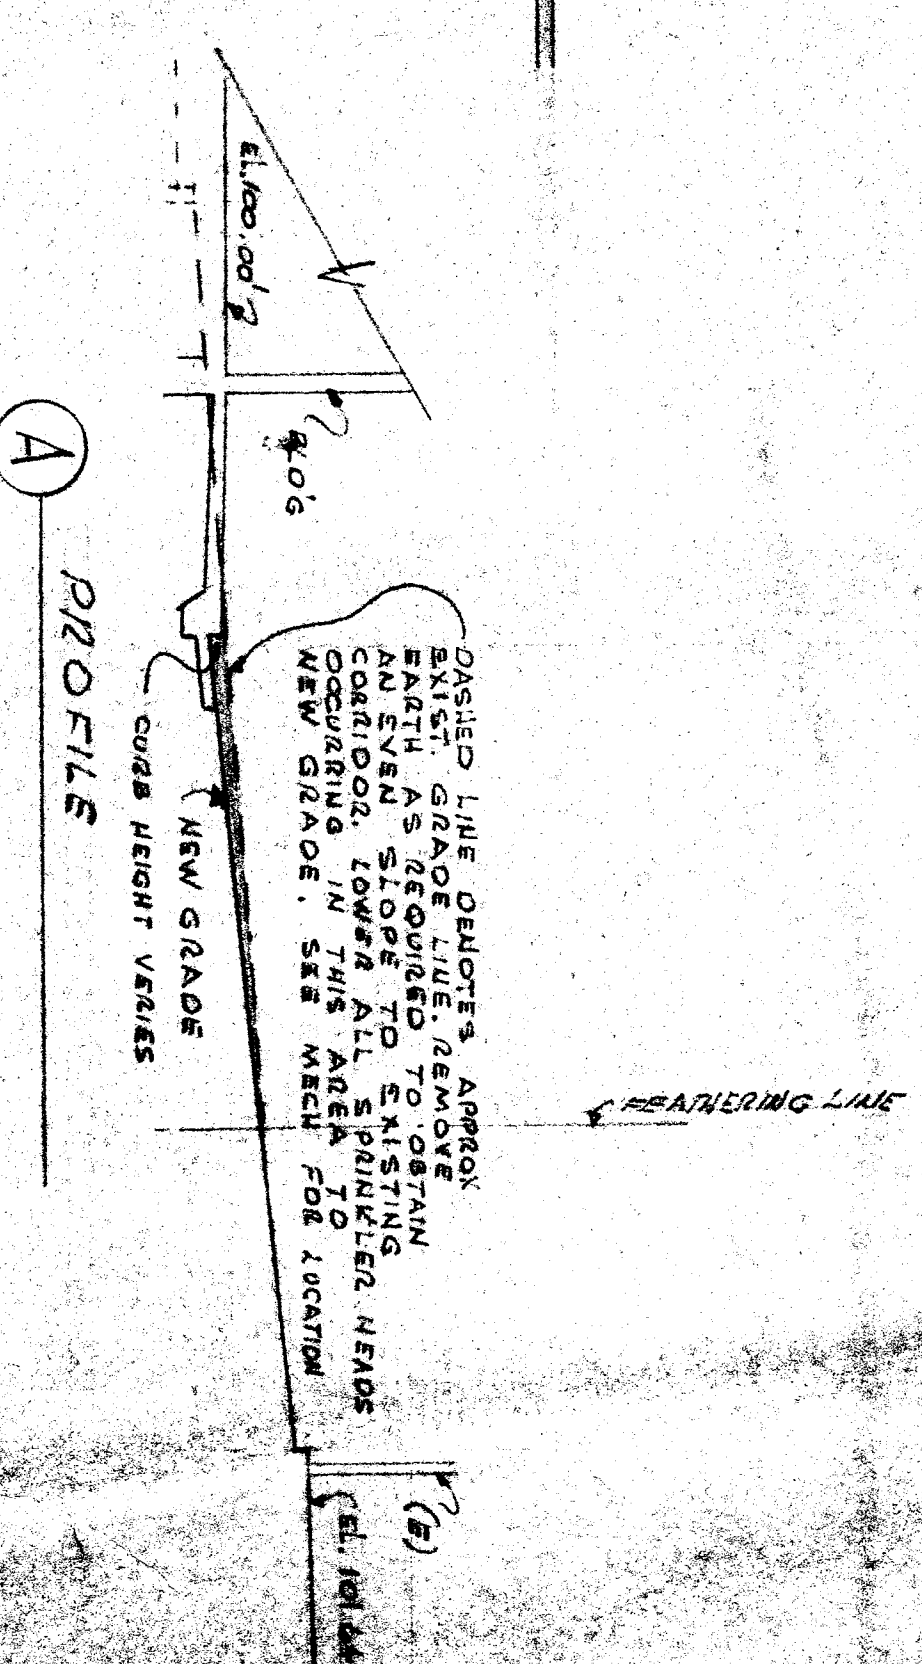

OFFICE OF SUPERINTENDENT OF SCHOOLS
 DEPARTMENT OF PUBLIC WORKS
 DIVISION OF ARCHITECTURE

STATE OF CALIFORNIA
 28451
 APPROVED: Ernest L. McCoy, A.I.A., ARCHITECT

DATE: 4-8-58

APPROVED: [Signature]

DATE: []

STATE OF CALIFORNIA
 STATE FIRE MARSHAL
 PREVICD UNDER STUDIOS OF CALIFORNIA

DATE: []

ERNEST L. MCCOY, A.I.A., ARCHITECT
 BAIERSFIELD, CALIF.

PROJECT: PUBLIC DINING ROOM & WALK-IN BOX
 PIONEER DRIVE SCHOOL
 BAIERSFIELD CITY SCHOOL DISTRICT
 BAIERSFIELD, CALIF.