

# PIONEER DRIVE SCHOOL MODERNIZATION



## BAKERSFIELD CITY SCHOOL DISTRICT



ROBERT F. STUHR ARCHITECT INC.


3121 CALIFORNIA AVE.  
BAKERSFIELD, CA 93304  
(805) 327-1632

ROBERT F. STUHR AIA C-1610  
WILLIAM J. MELBY AIA C-16855  
DANNY E. ORDIZ AIA C-14728

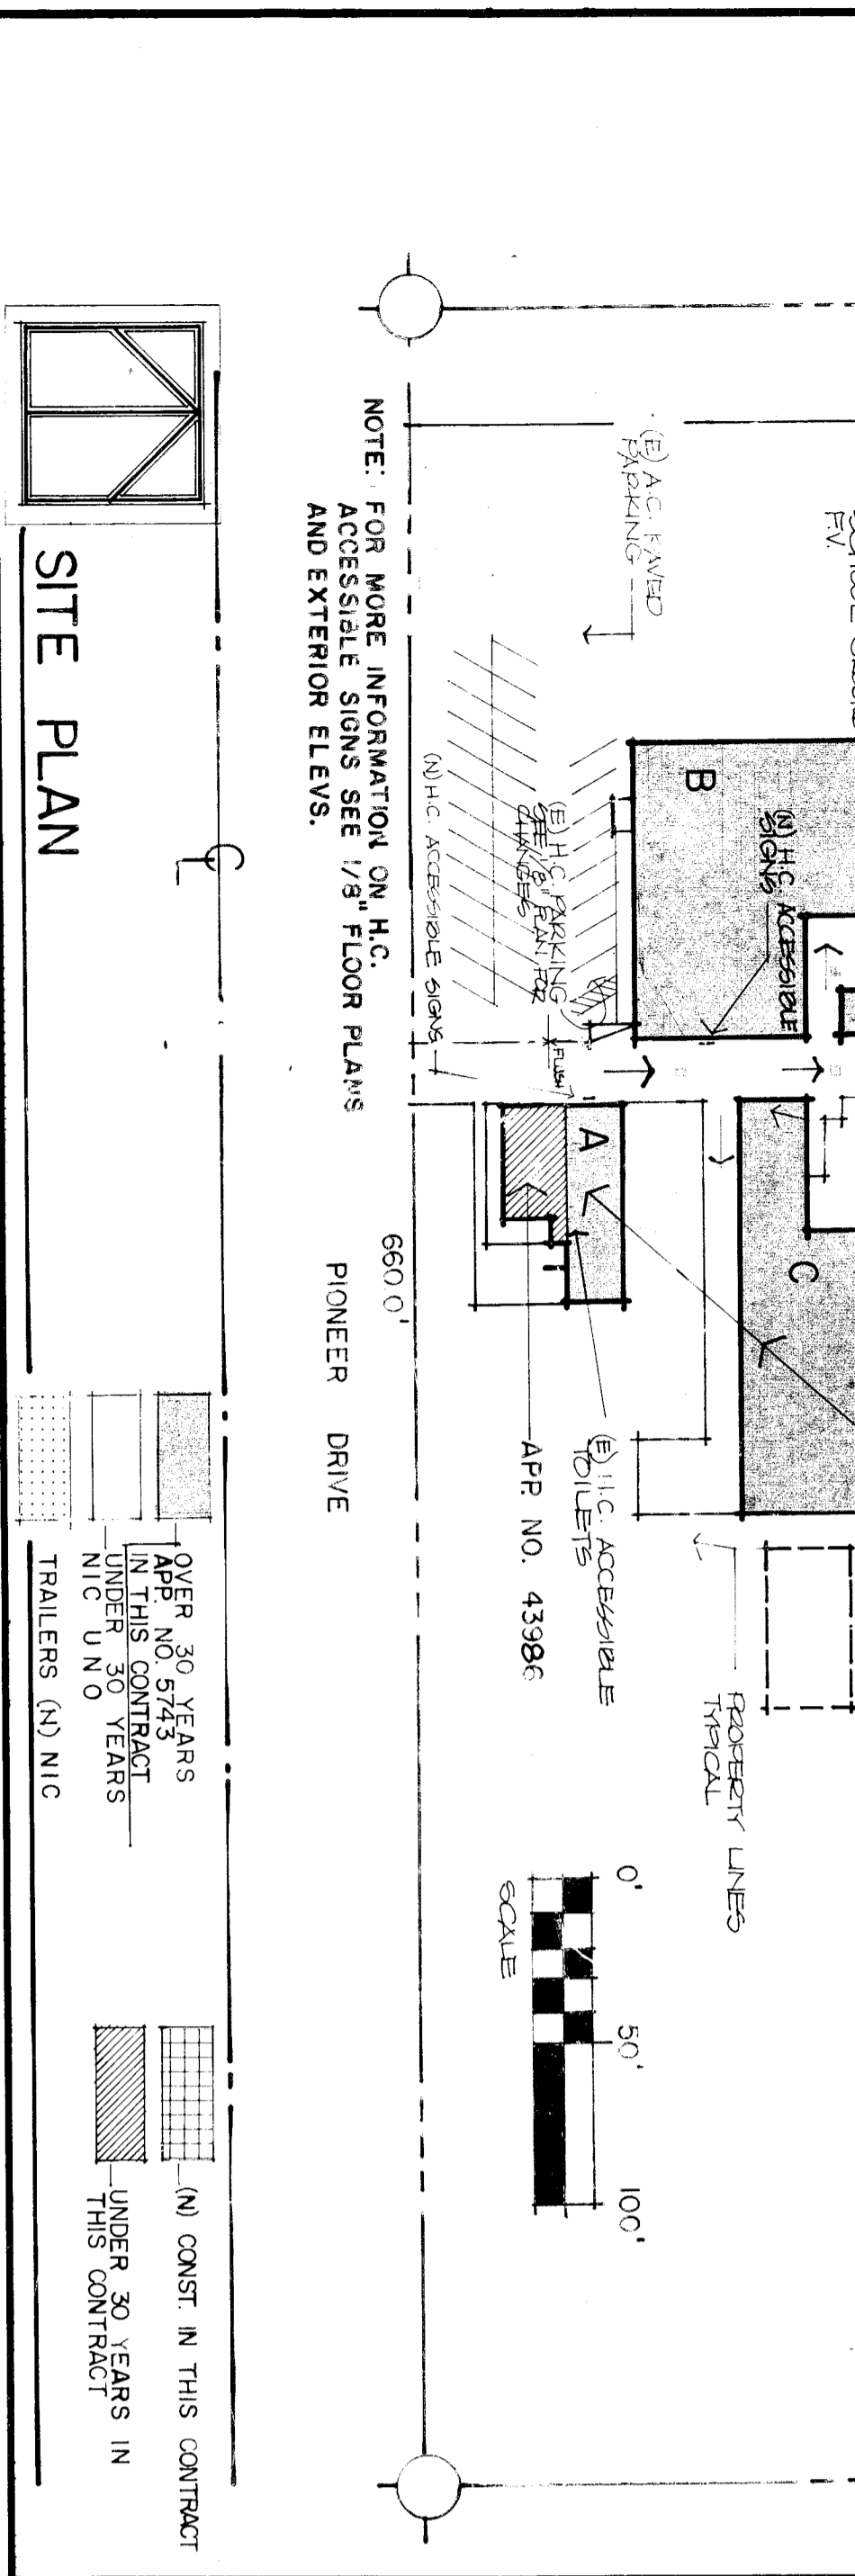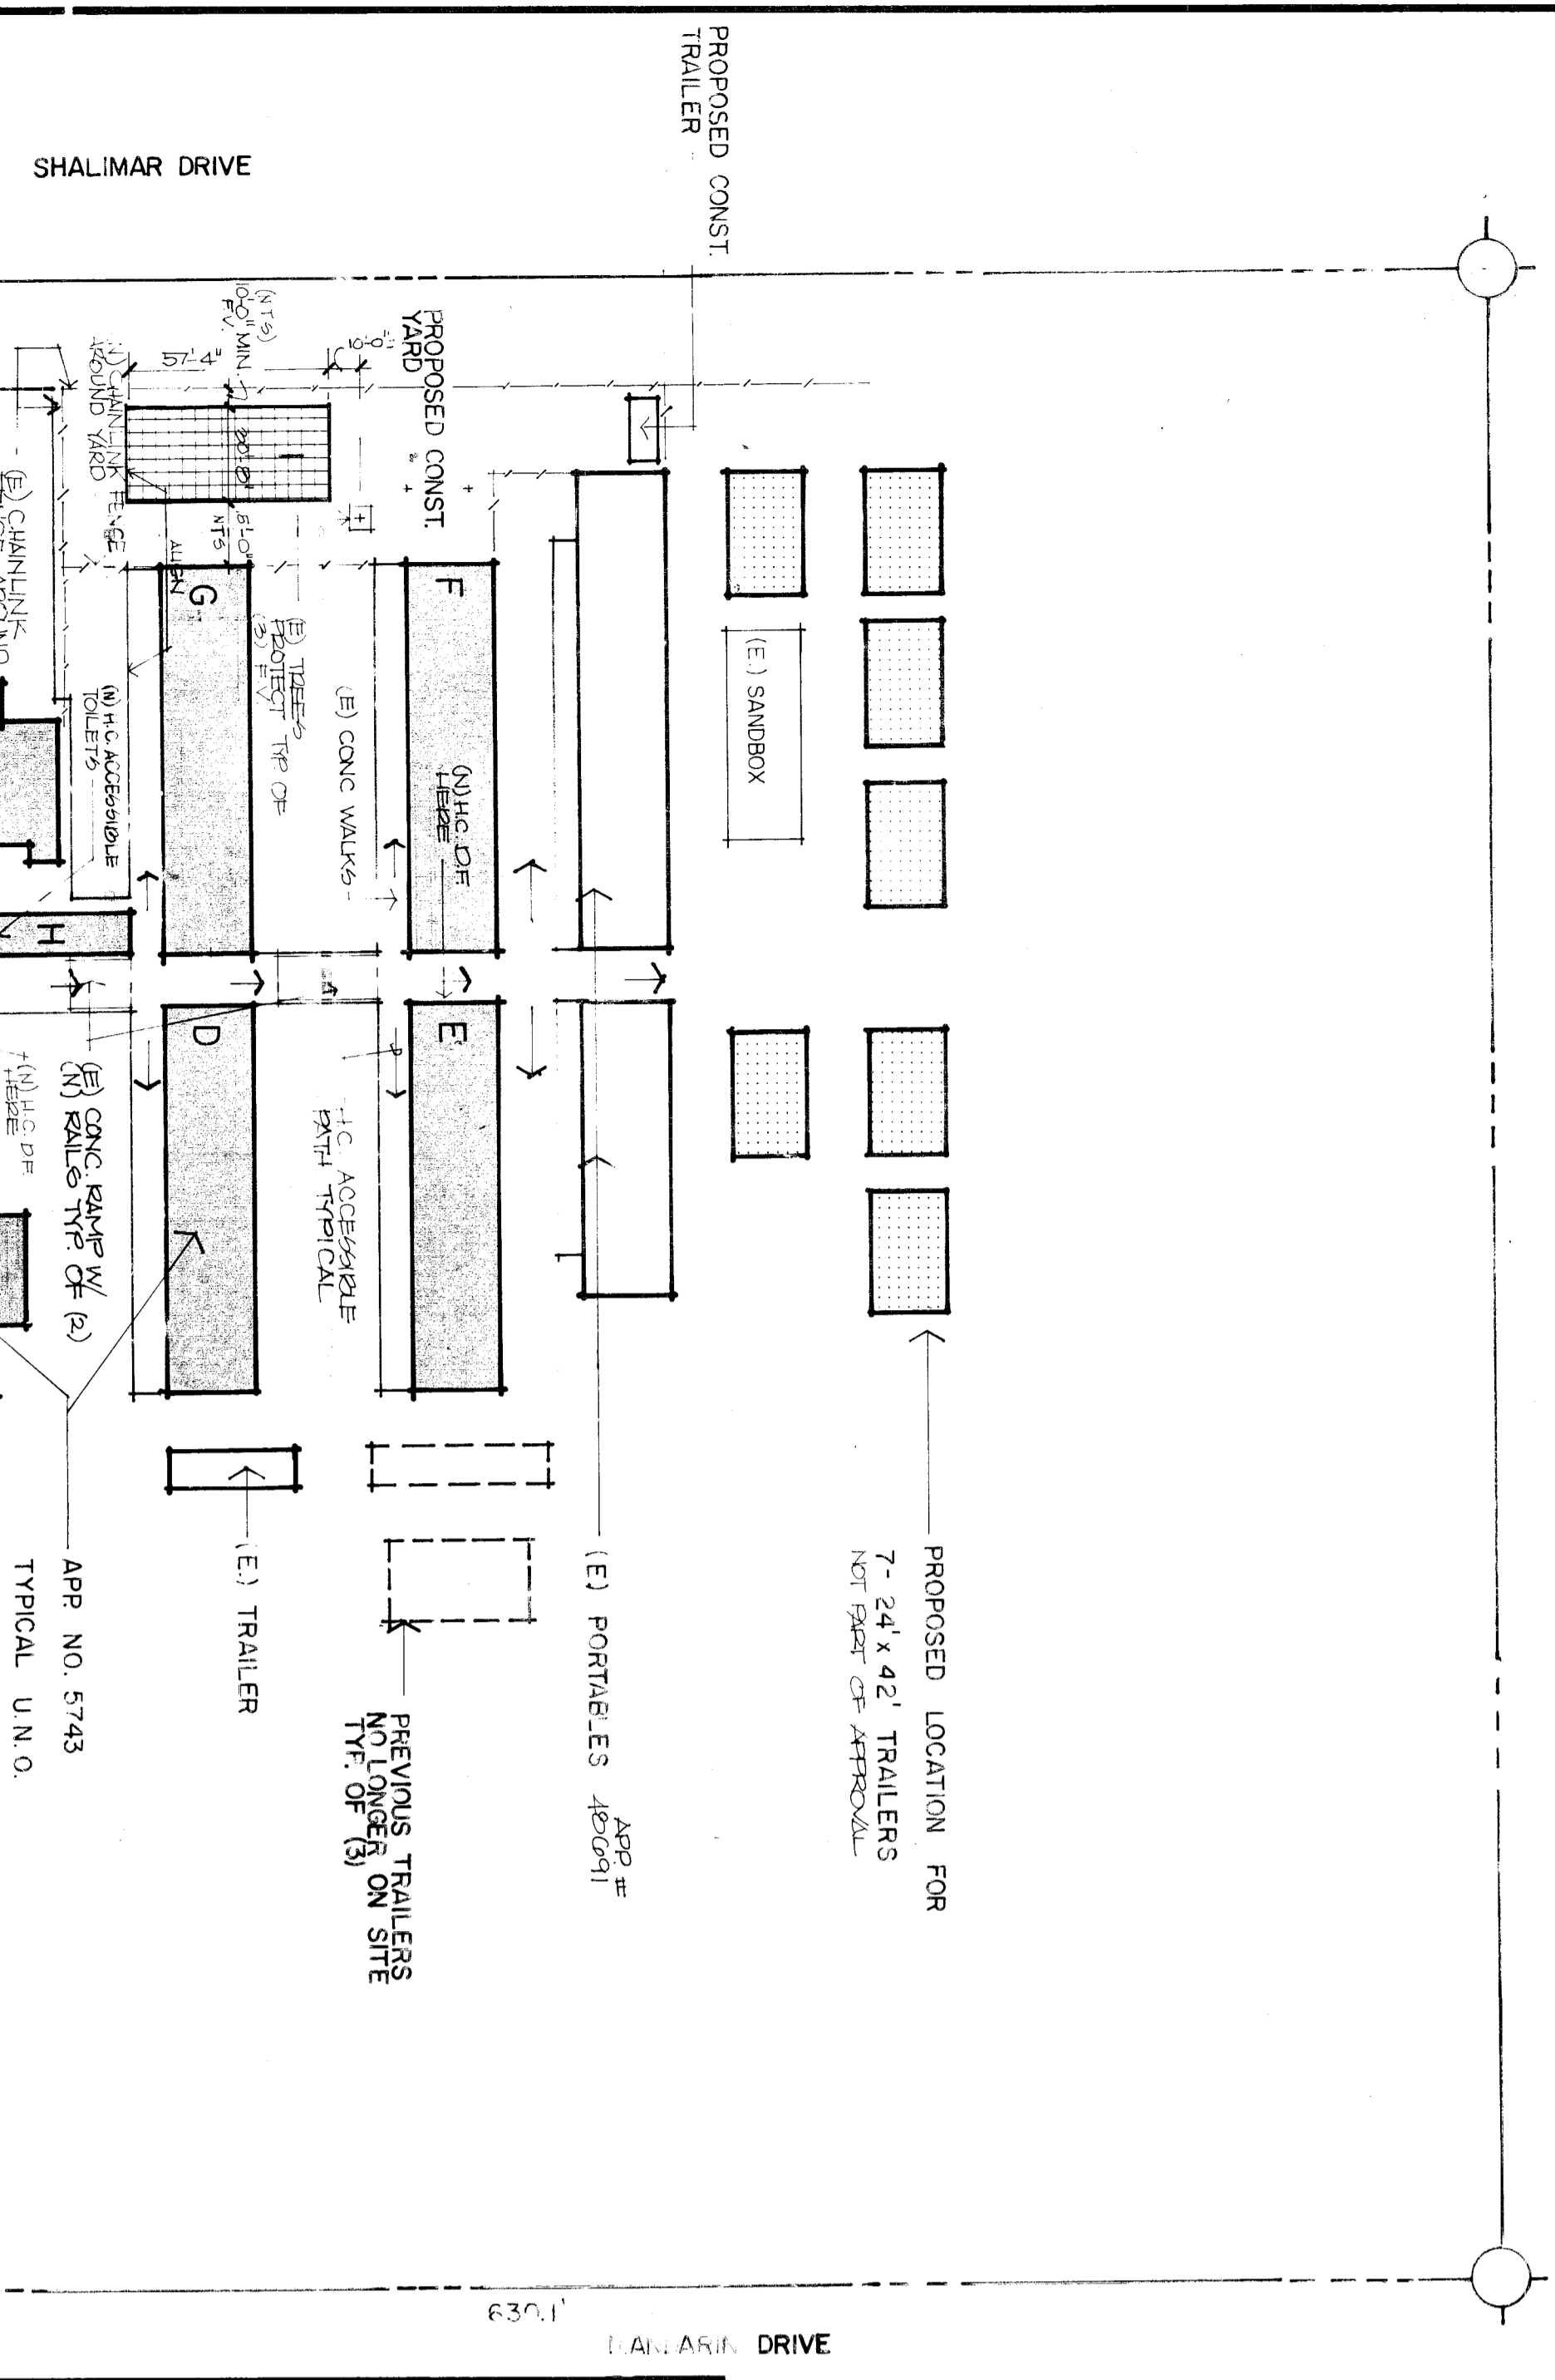

UNIT/CLASS AREA	MAX ALLOW	TYPE	REMARKS	DESCRIPTION
A P 2	1908	Y/N	O.K.	ADPHN
B A 2	1798	Y/N	O.K.	MULTI PURPOSE
C E 1	5728	Y/N	O.K.	CLASSROOM
D E 1	4790	Y/N	O.K.	CLASSROOM
E E 1	4883	Y/N	O.K.	CLASSROOM
F E 1	4829	Y/N	O.K.	CLASSROOM
G E 1	4669	Y/N	O.K.	CLASSROOM
H E 1	9111	Y/N	O.K.	TOILET
I B 4	1710	Y/N	O.K.	MECH.

### LEGEND SYMBOLS

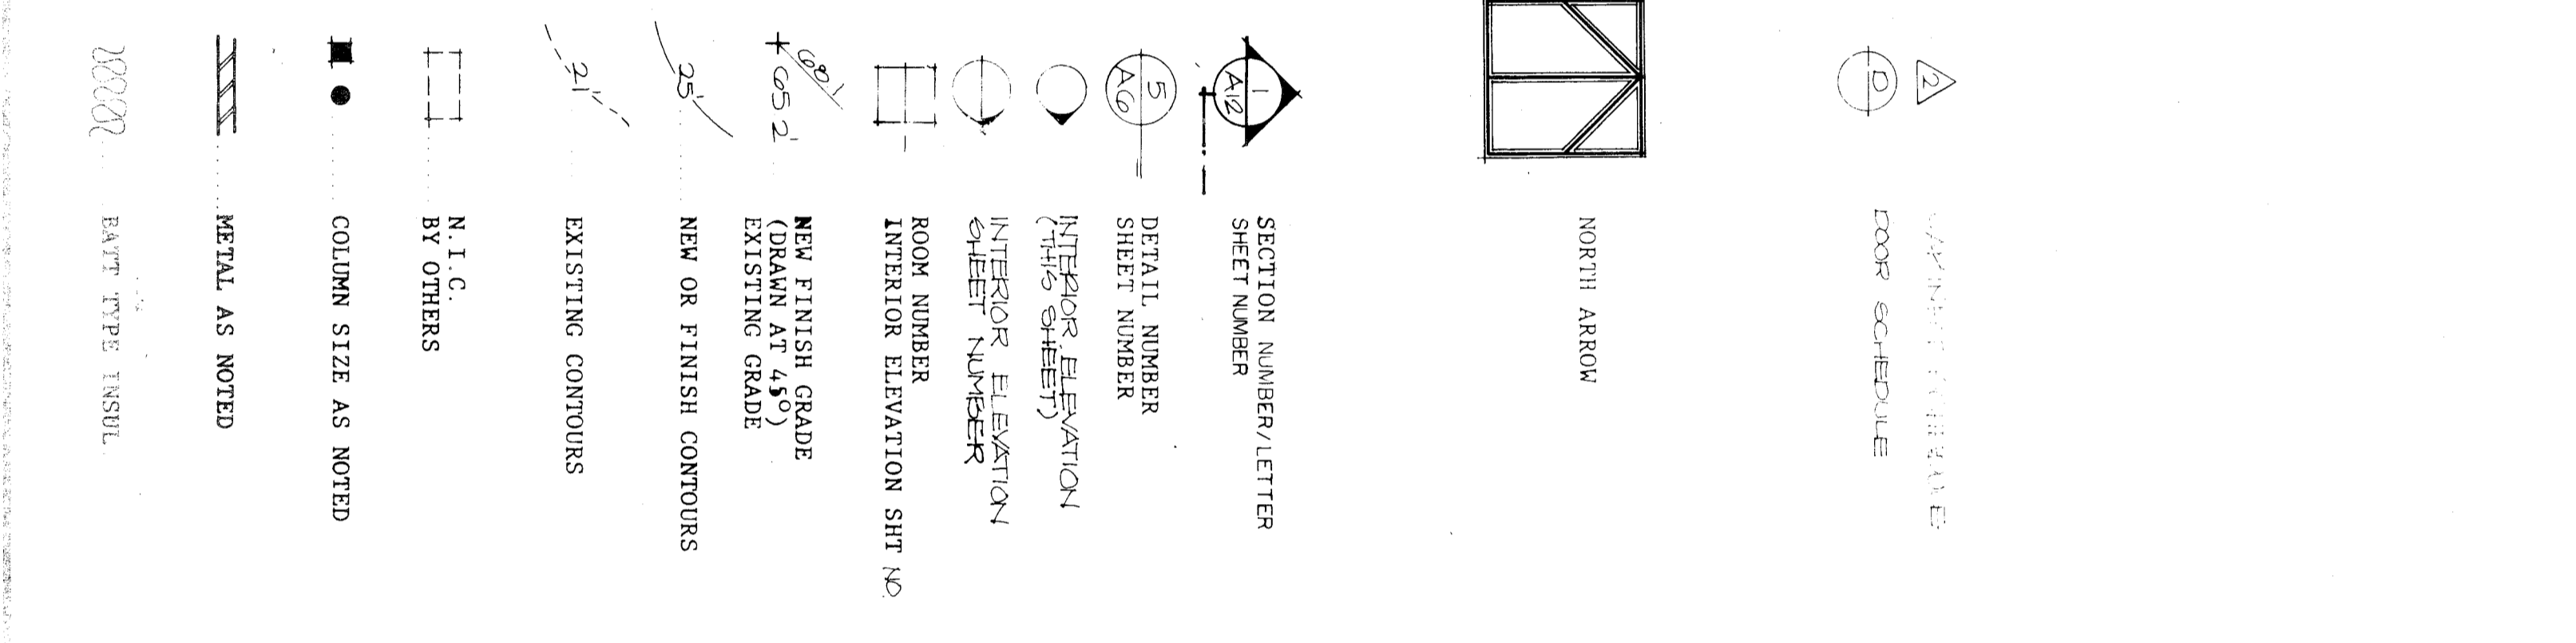

### ABBREVIATIONS


### INDEX ARCHITECTURAL

- A-1 SITE PLAN/ SHEET INDEX/ LEGEND/ VICINITY MAP
- A-2 UNIFIED PLANS OF A, B, C & H / DETAILS
- A-3 1/8" UNIT PLANS OF D, E, F, G & I
- A-4 1/4" FLOOR PLANS
- A-5 REFLECTED CEILING PLANS OF UNITS A, B, C & H / 1/8"
- A-6 REFLECTED CEILING PLANS OF UNITS D, E, F, G & I / 1/8"
- A-7 1/4" INTERIOR ELEVATIONS
- A-8 EXTERIOR ELEVATIONS / INTERIOR ELEVATIONS 1/8"
- A-9 EXTERIOR ELEVATIONS / DETAILS
- A-10 BUILDING SECTIONS / DETAILS
- A-11 DOOR AND ROOM FINISH SCHEDULE
- A-12
- A-13

### STRUCTURAL

- S-1 DETAIL NOTES
- S-2 PARTIAL ROOF FRAMINGS
- S-3 CHILLER YARD, DETAIL
- S-4

### MECHANICAL PLUMBING

- M-1 PLUMBING SITE PLAN
- M-2 1/8" PLAN FORS FOR A, B & C
- M-3 1/8" UNIT PLANS FOR D, E, F & G
- M-4 AIR CONDITIONING SCHEDULES
- M-5 BOILER ROOM & CHILLER YARD & ICE STORAGE YARD PLANT
- M-6 1/8" PLANS FOR A, B & C
- M-7 1/8" UNIT PLANS FOR A, B & C
- M-8 AIR CONDITIONING DETAILS
- M-9 AIR CONDITIONING SCHEDULES
- M-10 AIR CONDITIONING SCHEDULES
- M-11 ELECTRICAL
- E-1 SITE ELECTRICAL PLAN
- E-2 ELECTRICAL PLANS UNITS A, B & C
- E-3 ELECTRICAL PLANS UNITS D, E, F, G & I
- E-4 ONE LINE DETAIL & SCHEDULES
- E-5 F.A. LINE DIAGRAM SCHEDULES & DETAILS

<p>CHECK AND VERIFY ALL DIMENSIONS BEFORE PROCEEDING WITH THE WORK. REPORT ALL DISCREPANCIES TO ARCHITECT IMMEDIATELY. ALL CONSTRUCTION SHALL CONFORM TO IBC.</p>	
<p>TITLE SHEET, VICINITY MAP/ SITE PLAN</p>	<p>PIONEER DRIVE SCHOOL MODERNIZATION</p>
<p>BAKERSFIELD CITY SCHOOL DISTRICT</p>	
<p>BAKERSFIELD, KERN COUNTY, CALIFORNIA</p>	
<p>DATE</p>	<p>REVISIONS</p>
<p>661</p>	<p>1</p>
<p>DATE</p>	<p>OR SHEETS</p>