
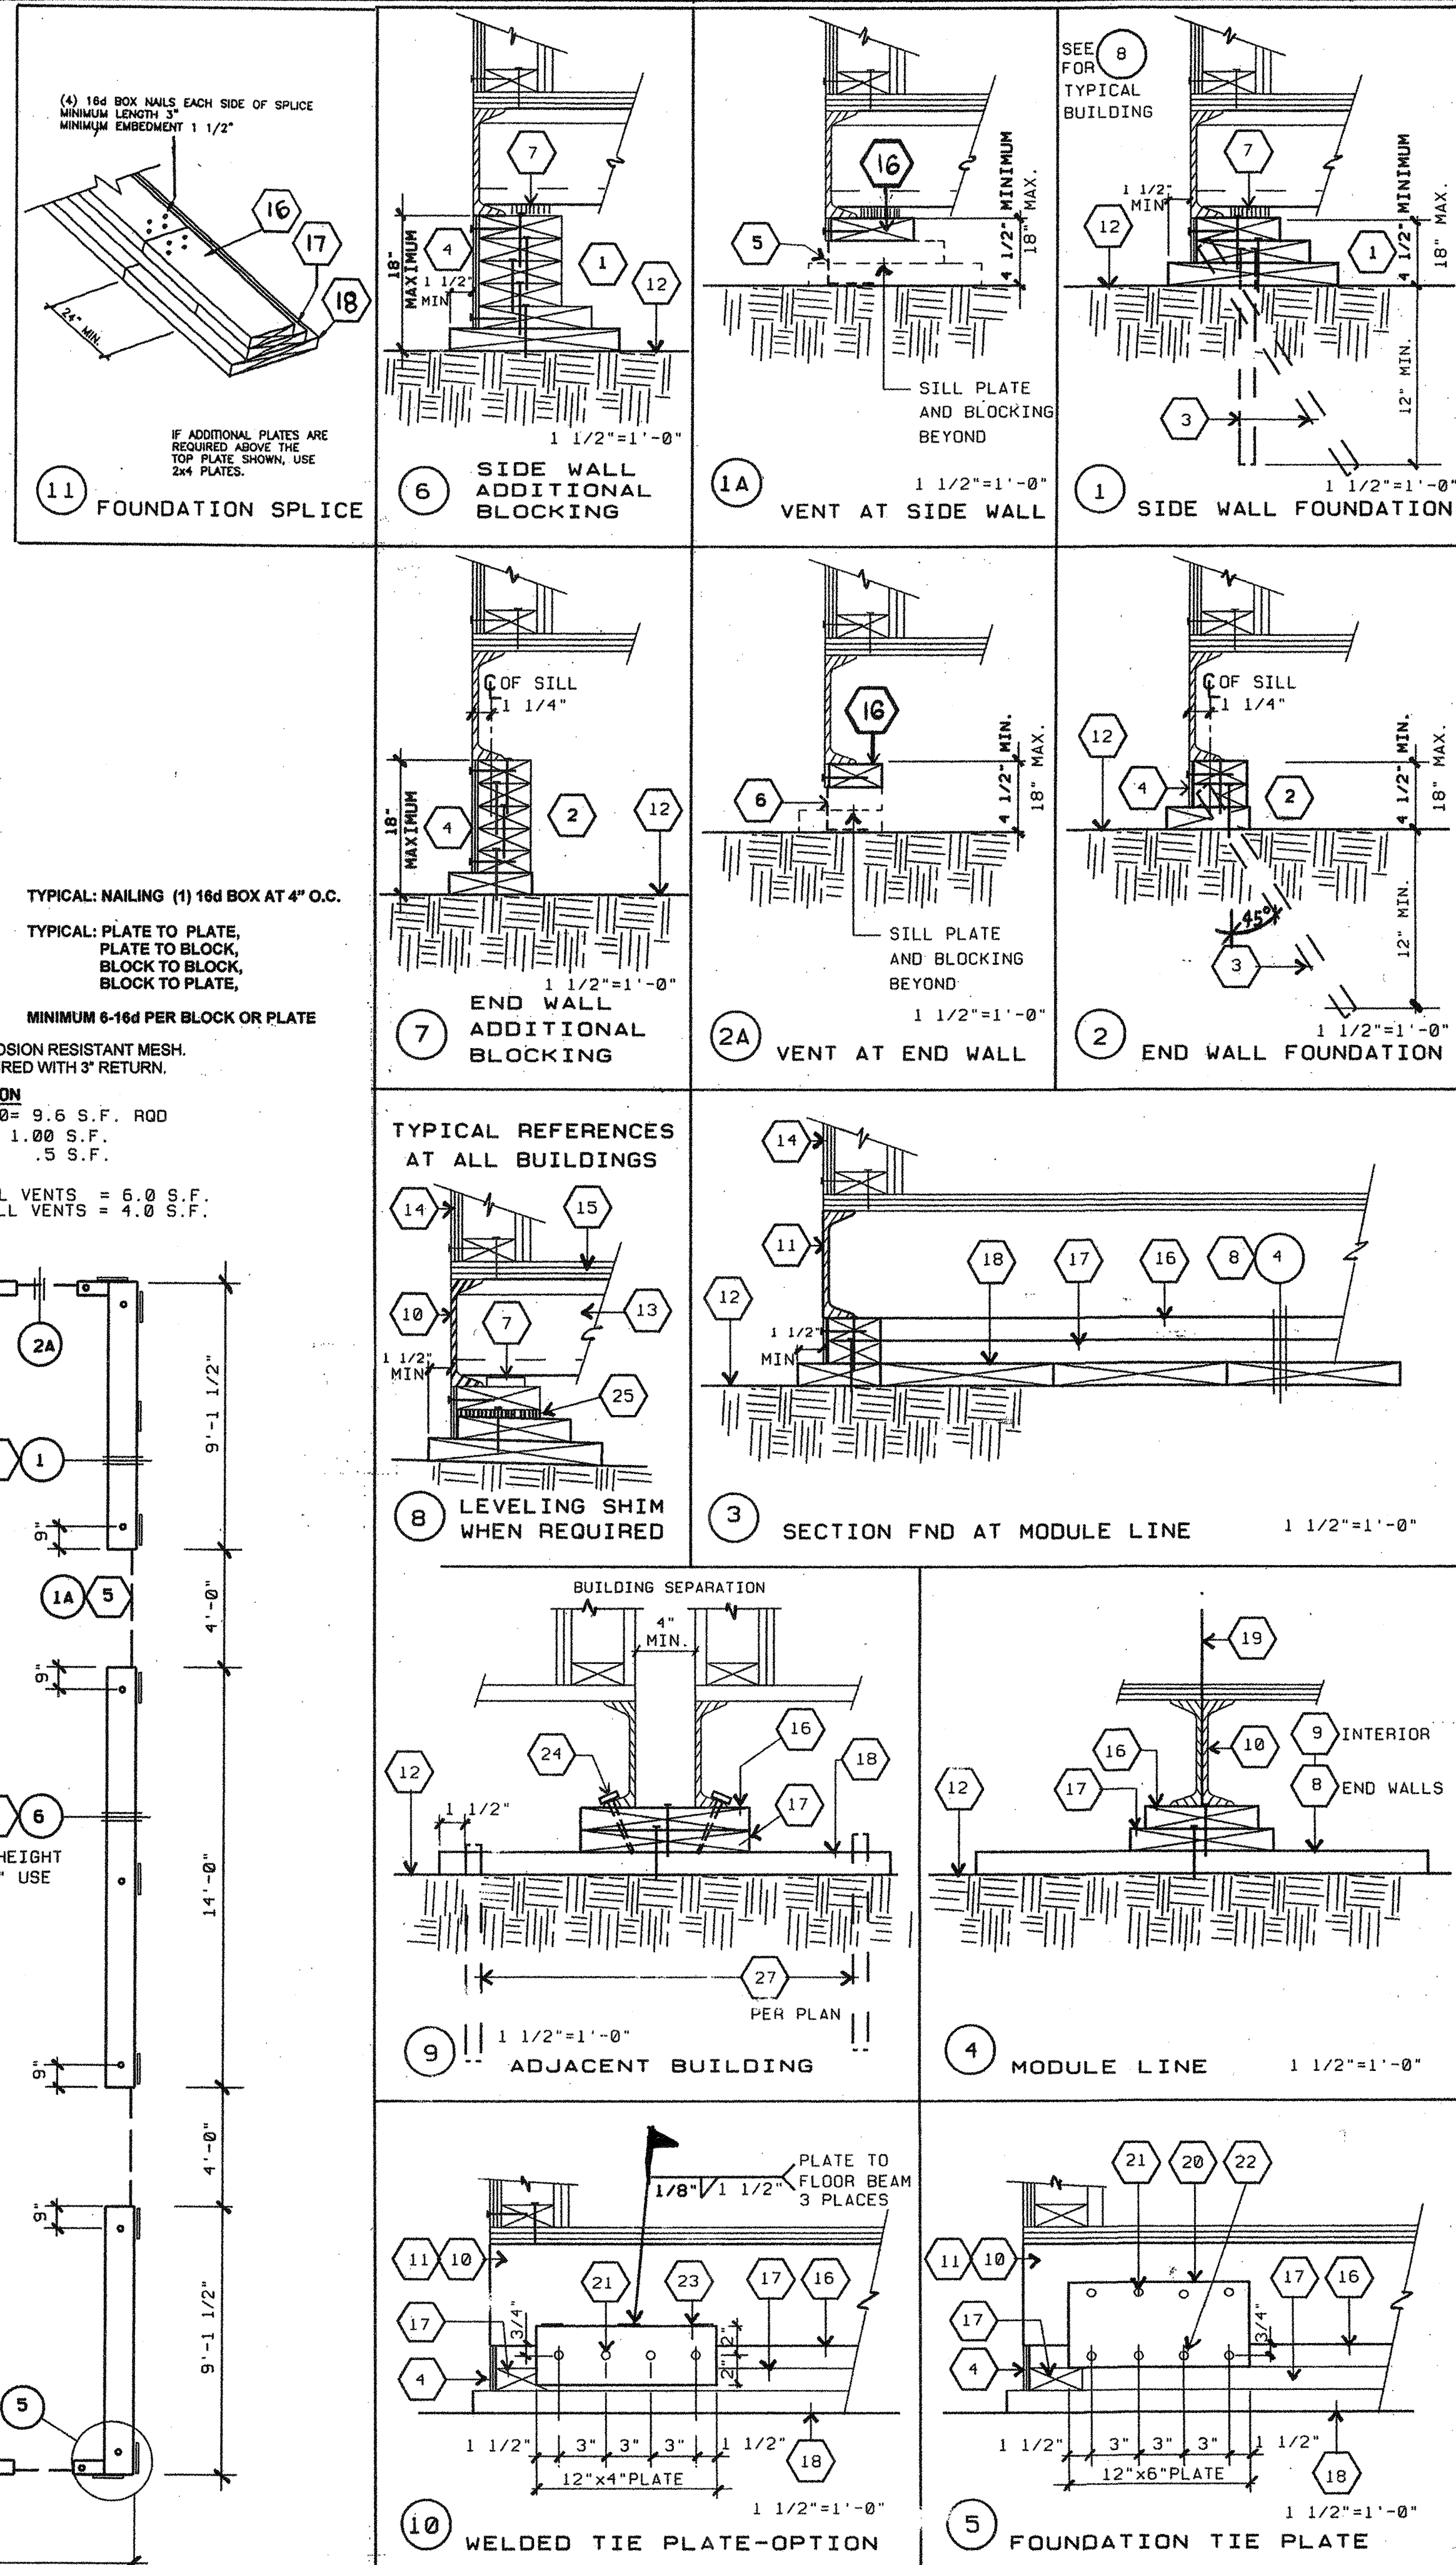


DATE PLOTTED: 09/29/2014 10:50:00 AM

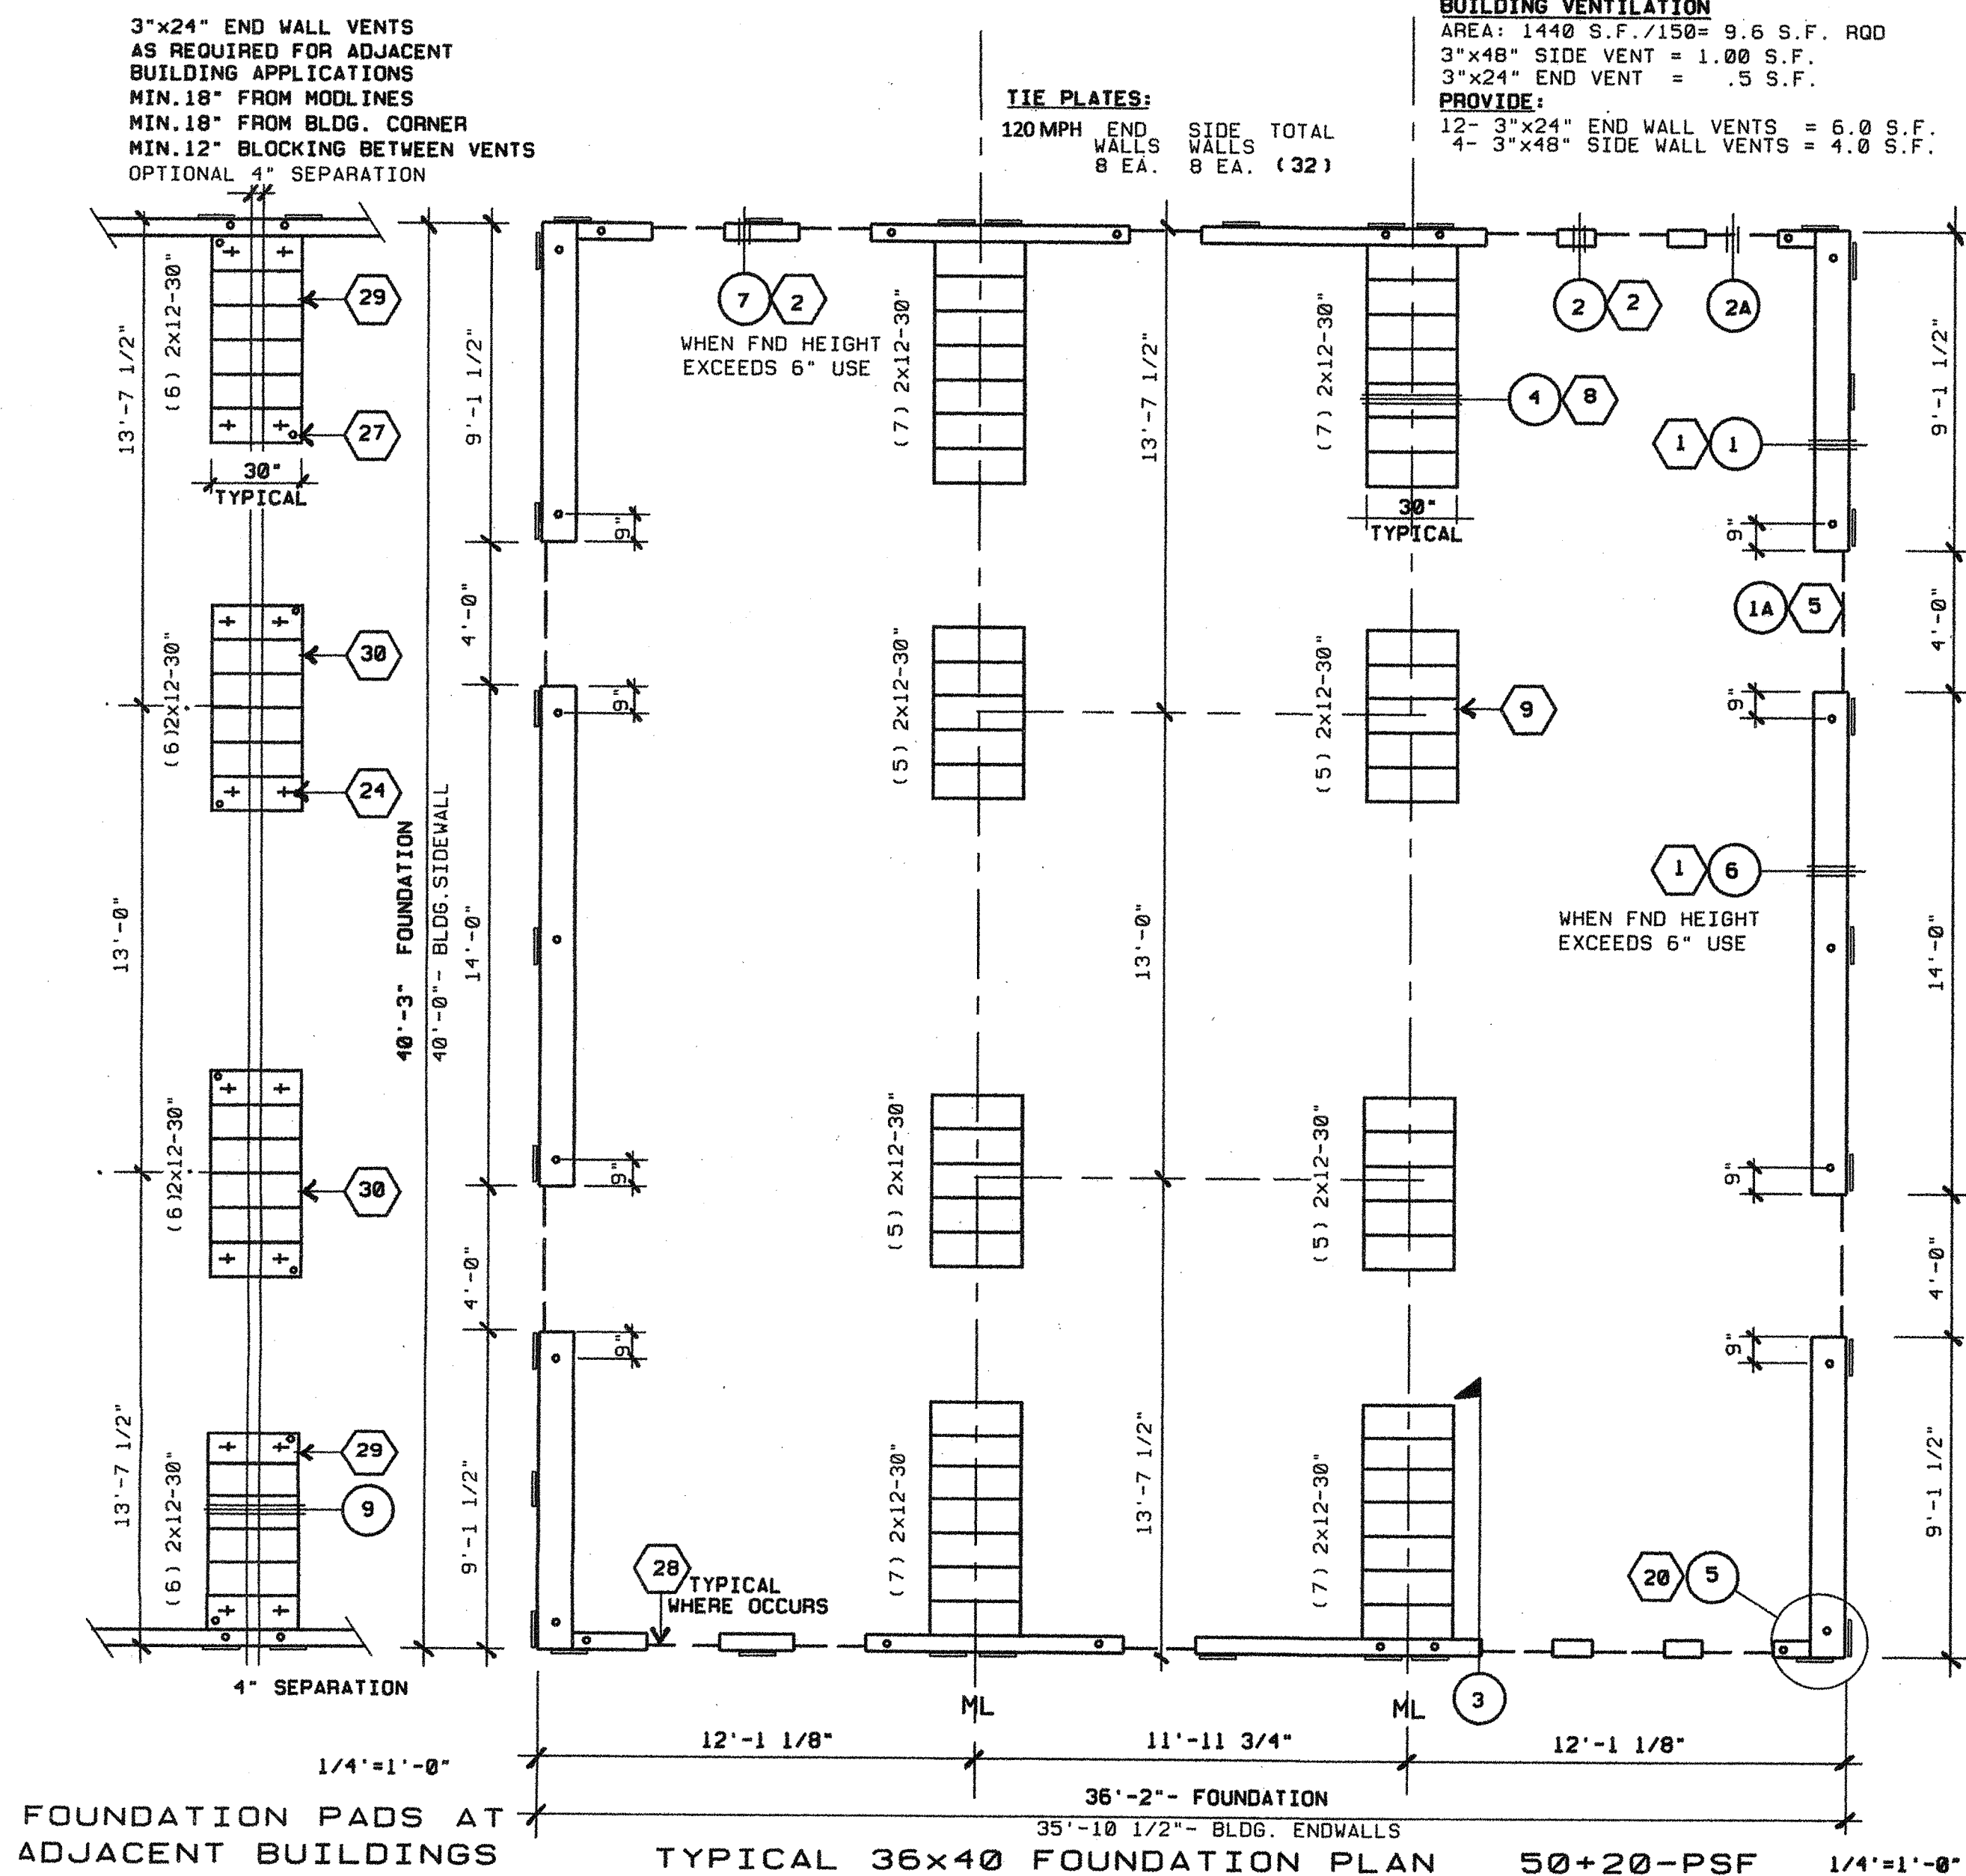

36x40 - 50+20 PSF STOCKPILE CLASSROOM RELOCATION FOUNDATION PLAN & DETAILS

REVISIONS BY

**Class Leasing, LLC**  
 LEASING LLC

**Class Leasing, LLC**  
 STOCKPILE CLASSROOM  
 36x40 - 50+20 PSF RELOCATION  
 FOUNDATION PLAN & DETAILS

1221 Harley Knox Blvd. Perris, CA 92571-7408  
 VOICE (951)943-1908 FAX (951)943-5768

DATE 09-29-2014  
 SCALE  
 DRAWN LAM-CLS  
 JOB 36x40 50+20 PSF  
 SHEET F3.1

DATE SIGNED: SEP 30 2014  
 IDENTIFICATION STAMP DIV. OF THE STATE ARCHITECT OFFICE OF REGULATION SERVICES  
 PC 04-112  
 DATE SIGNED: SEP 30 2014  
 IDENTIFICATION STAMP DIV. OF THE STATE ARCHITECT OFFICE OF REGULATION SERVICES  
 117237  
 LICENSE EXPIRES 6-30-2018

© Class Leasing LLC. 2014