

THESE DRAWINGS AND ALL MATERIAL CONTAINED HEREIN ARE THE PROPERTY OF SILVERCREEK INDUSTRIES, INC (SCI) AND SHALL NOT BE REPRODUCED, COPIED OR OTHERWISE USED IN WHOLE OR IN PART TO ASSIST IN THE MAKING OF OR FOR THE PURPOSE OF FURNISHING ANY INFORMATION FOR THE MAKING OF DRAWINGS, PRINTS, APPARATUS OR PARTS THEREOF WITHOUT THE FULL KNOWLEDGE AND WRITTEN CONSENT OF SCI INC.
ALL PATENTABLE MATERIAL CONTAINED HEREIN AND ORIGINATING WITH SCI INC SHALL BE THE PROPERTY OF SCI INC.

SILVER CREEK INDUSTRIES, INC.



195 EAST MORGAN PERRIS, CALIFORNIA 92571
PHONE: 951-943-5393 FAX: 951-943-2211

PROJECT NAME:

CLASS LEASING

SHEET TITLE:

CROSS SECTION MONO SLOPE .018 OR BUILT UP ROOF

STAVARES ASSOCIATES
DESIGN ARCHITECTS INC.
1919 S. MAIN ST. SUITE 100
PERRIS, CA 92571
TEL: 951-943-5393
WWW.STAVARES.COM

12/23/2011

ARCHITECT OF RECORD
REGISTRATION NO. C10322
2-15-16
STATE OF CALIFORNIA

PROJECT SPECIFIC STATE AGENCY APPROVAL



ORIGINAL PC STATE AGENCY APPROVAL

REVISIONS

| | |
|--|--|
| | |
| | |
| | |
| | |
| | |
| | |
| | |
| | |
| | |
| | |

SILVER CREEK INDUSTRIES
12' x 40' PC

PROJECT NO:
DRAWN BY:
SCALE: AS NOTED
DATE: 6-17-11 11-19-14
P.C. SHEET NUMBER: A-5.01
STKP 125

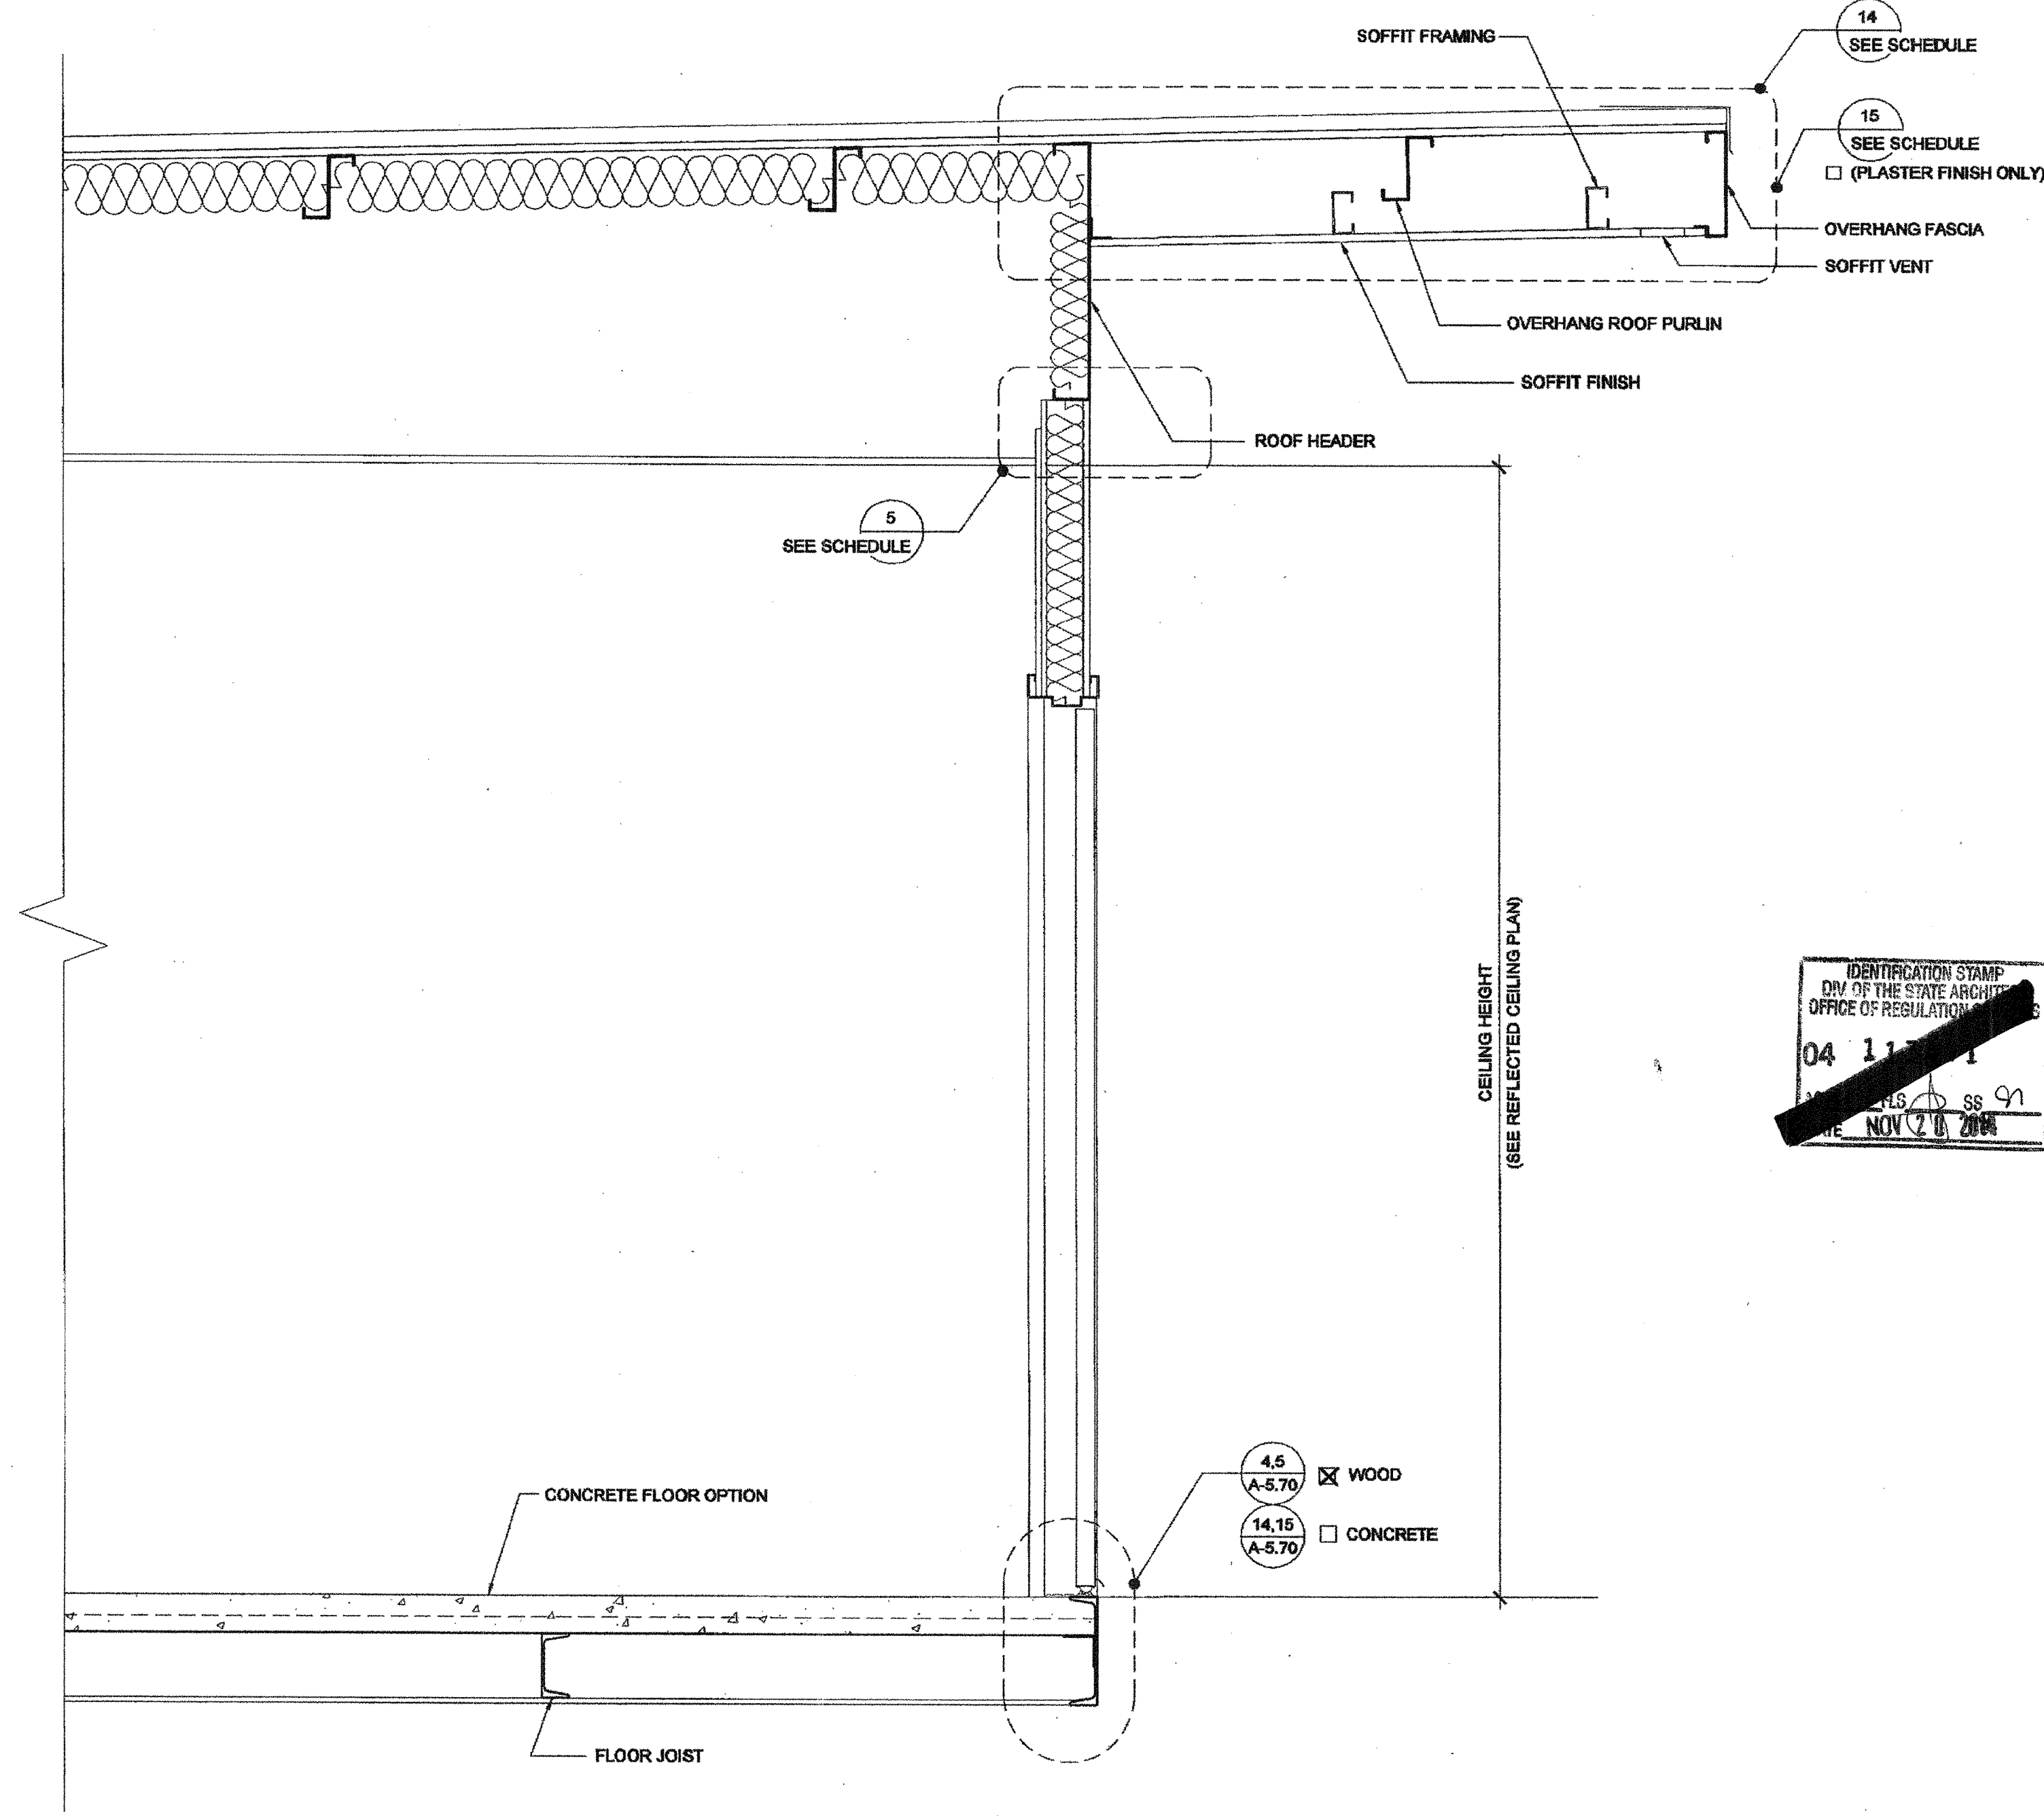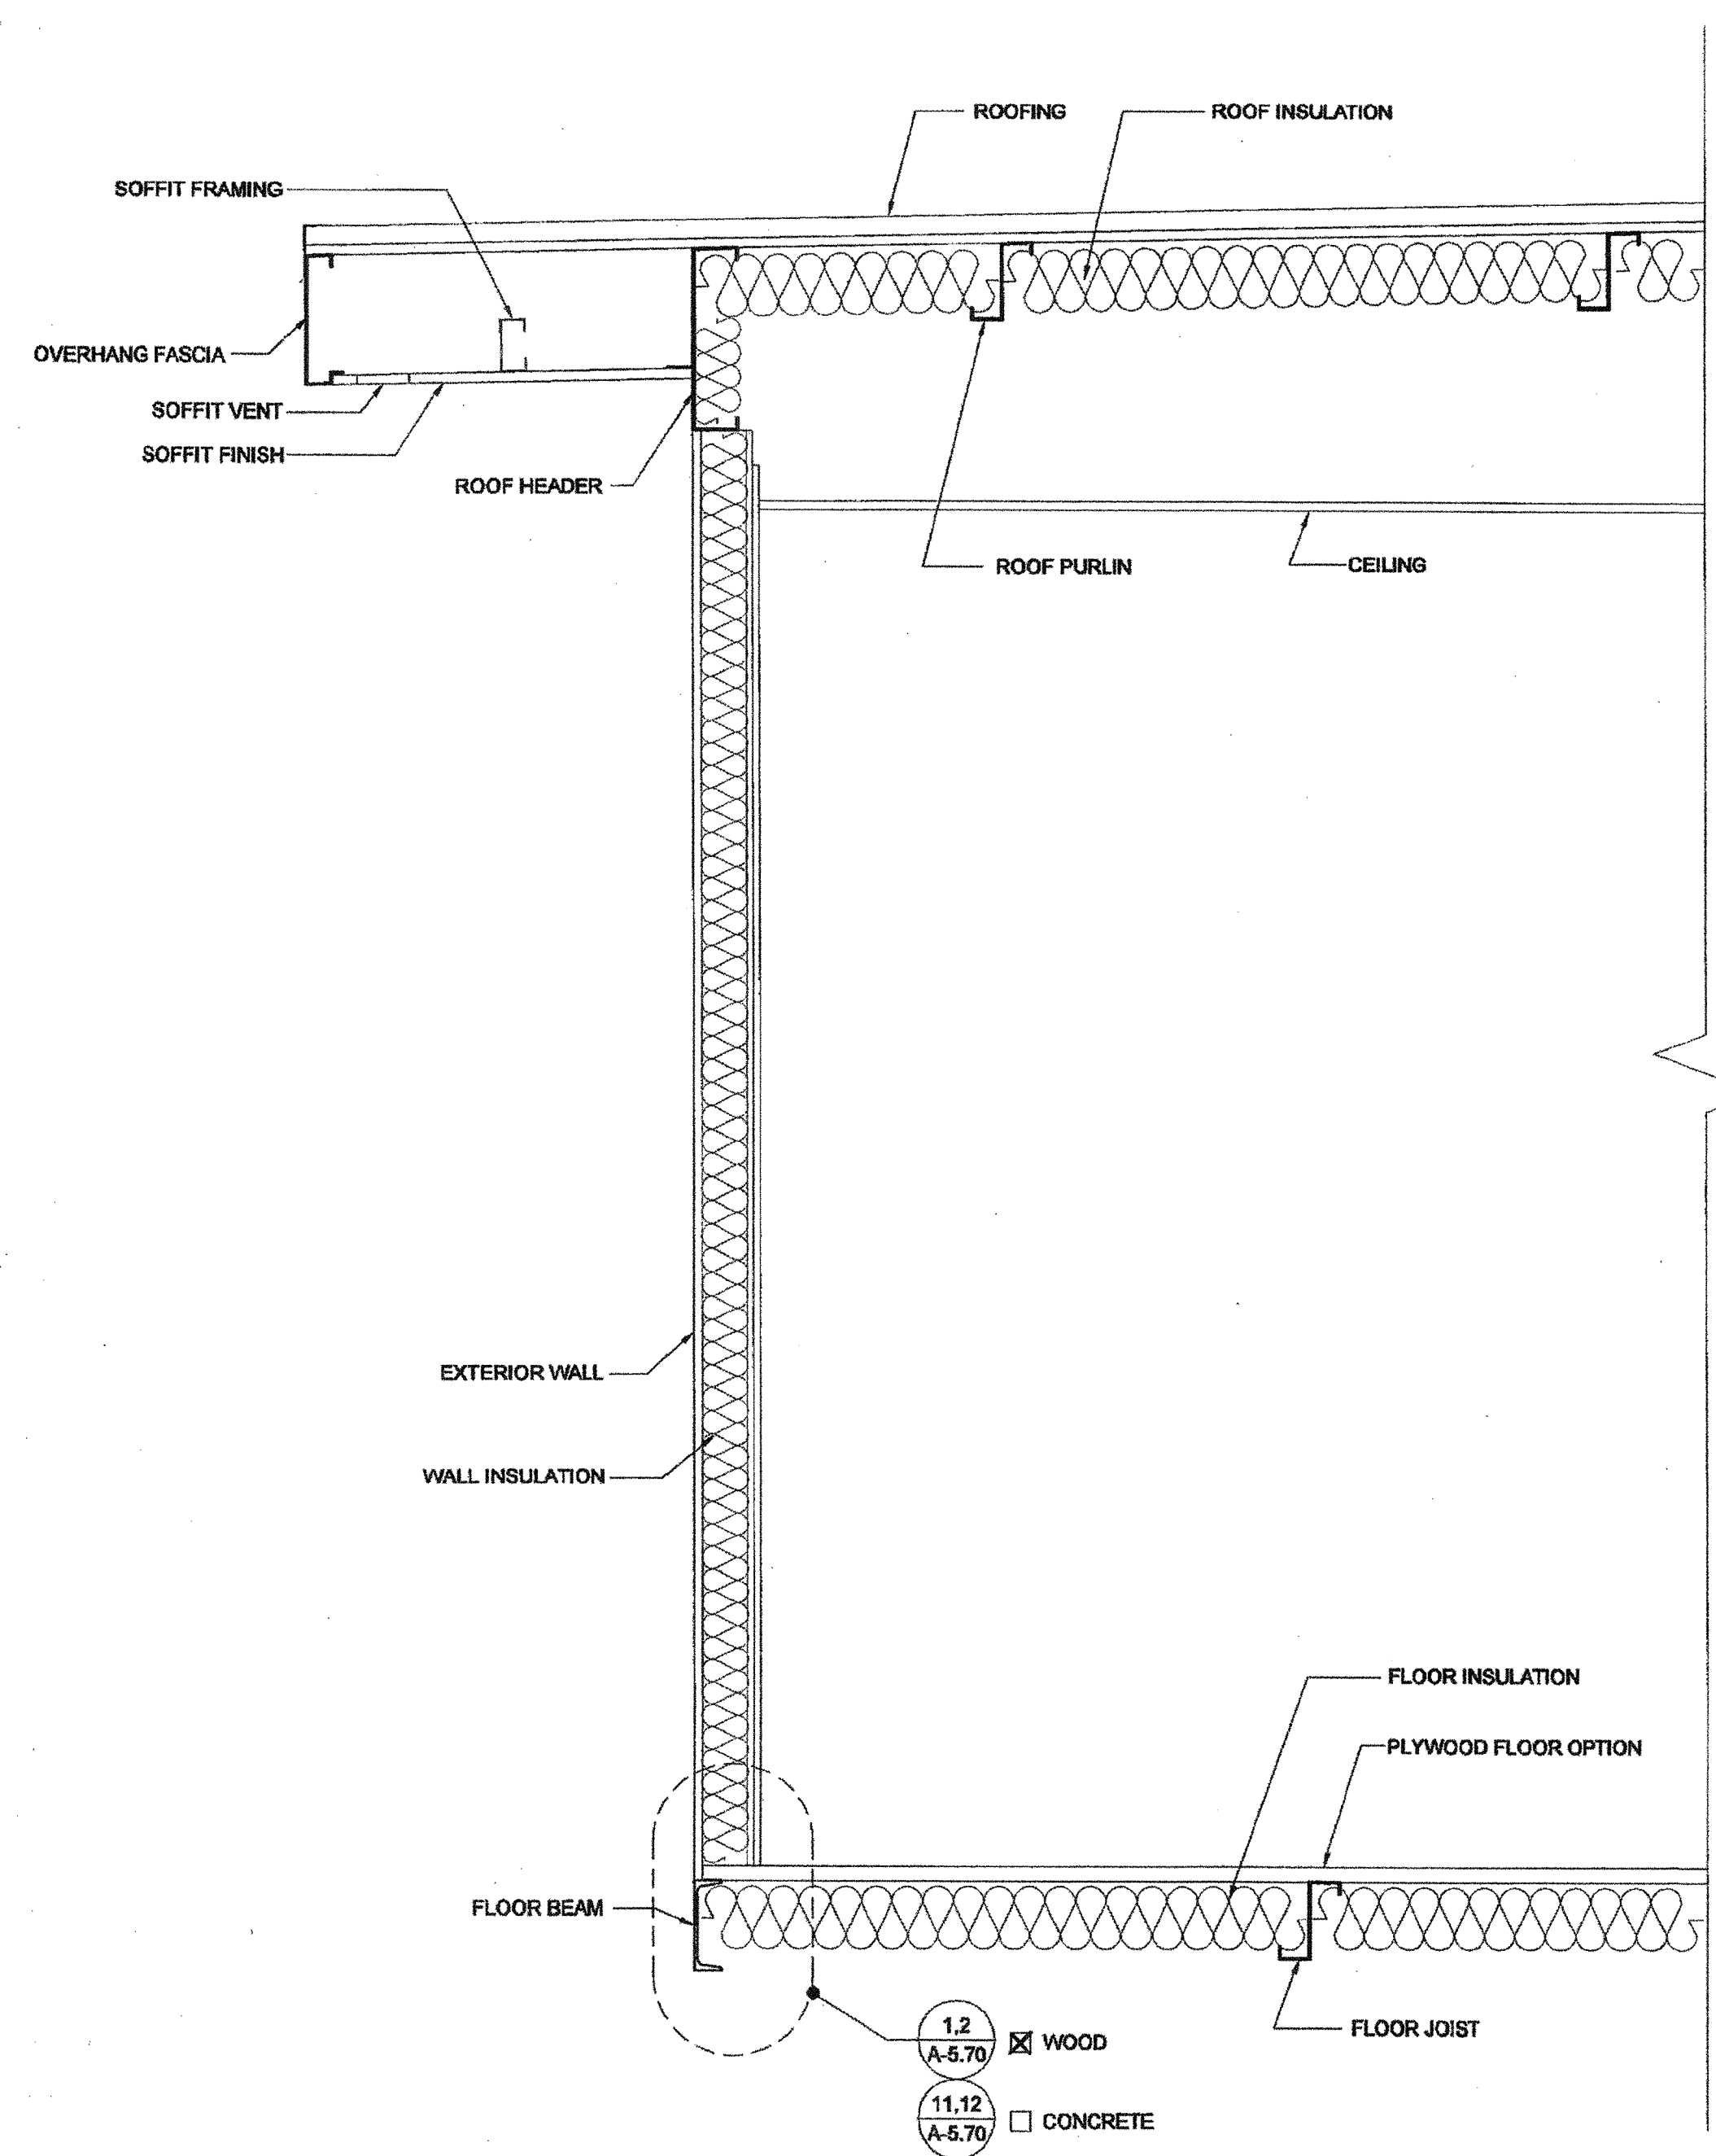

IDENTIFICATION STAMP
DIV. OF THE STATE ARCHITECT
OFFICE OF REGULATION
04 11 2011
DATE NOV 20 2011

IDENTIFICATION STAMP
DIV. OF THE STATE ARCHITECT
117387
DATE 11 19 14