


THESE DRAWINGS AND ALL MATERIAL CONTAINED HEREIN ARE THE PROPERTY OF SILVERCREEK INDUSTRIES, INC (SCI Inc) AND SHALL NOT BE REPRODUCED, COPIED OR OTHERWISE DISPOSED OF DIRECTLY OR INDIRECTLY AND SHALL NOT BE USED IN WHOLE OR IN PART TO ASSIST IN THE MAKING OF OR FOR THE PURPOSE OF FURNISHING ANY INFORMATION FOR THE MAKING OF DRAWINGS, PRINTS, APPARATUS OR PARTS THEREOF WITHOUT THE FULL KNOWLEDGE AND WRITTEN CONSENT OF SCI Inc. ALL PATENTABLE MATERIAL CONTAINED HEREIN AND ORIGINATING WITH SCI Inc SHALL BE THE PROPERTY OF SCI Inc.

**SILVER CREEK INDUSTRIES, INC.**

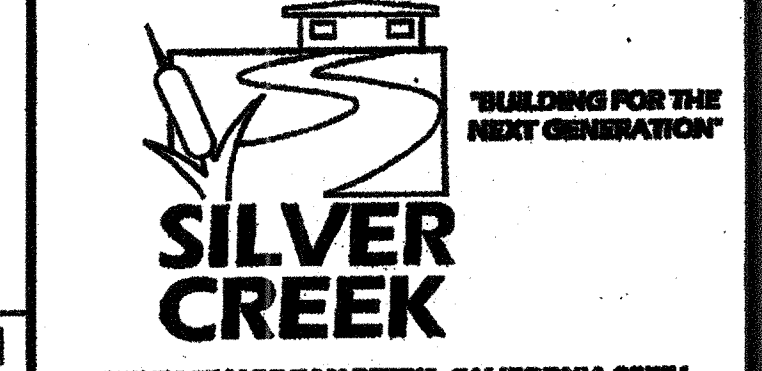

195 EAST MORGAN AVENUE, CALIFORNIA 92571  
PHONE: 951-948-8288 FAX: 951-948-2211


PROJECT NAME:

**CLASS LEASING CLASSROOM BLDG'S**


SHEET TITLE:

**FOUNDATION DETAILS WOOD**


**REVISED**  
FEB 26 2015

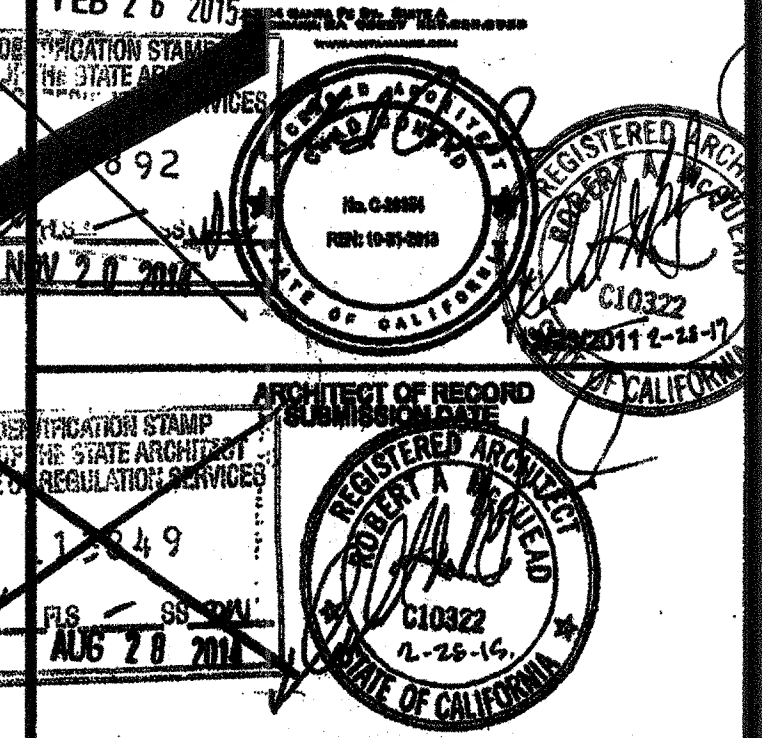

PROJECT SPECIFIC STATE AGENCY APPROVAL

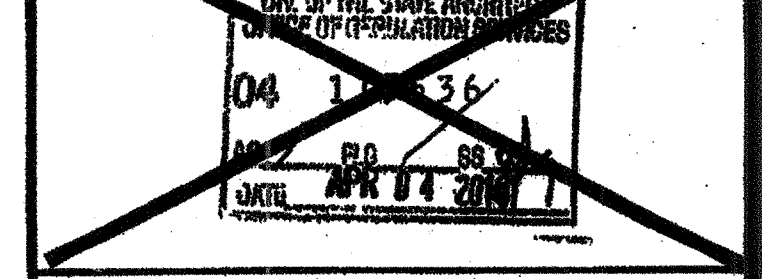

ORIGINAL PG STATE AGENCY APPROVAL

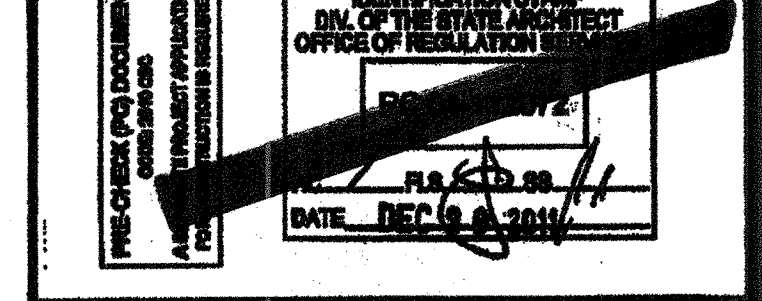


REVISIONS


SILVERCREEK INDUSTRIES  
24' x 40' PG

PROJECT NO:  
DRAWN BY:  
SCALE: AS NOTED  
DATE: 10-29-11  
P.C. SHEET NUMBER


**F-0.50** STKP 140

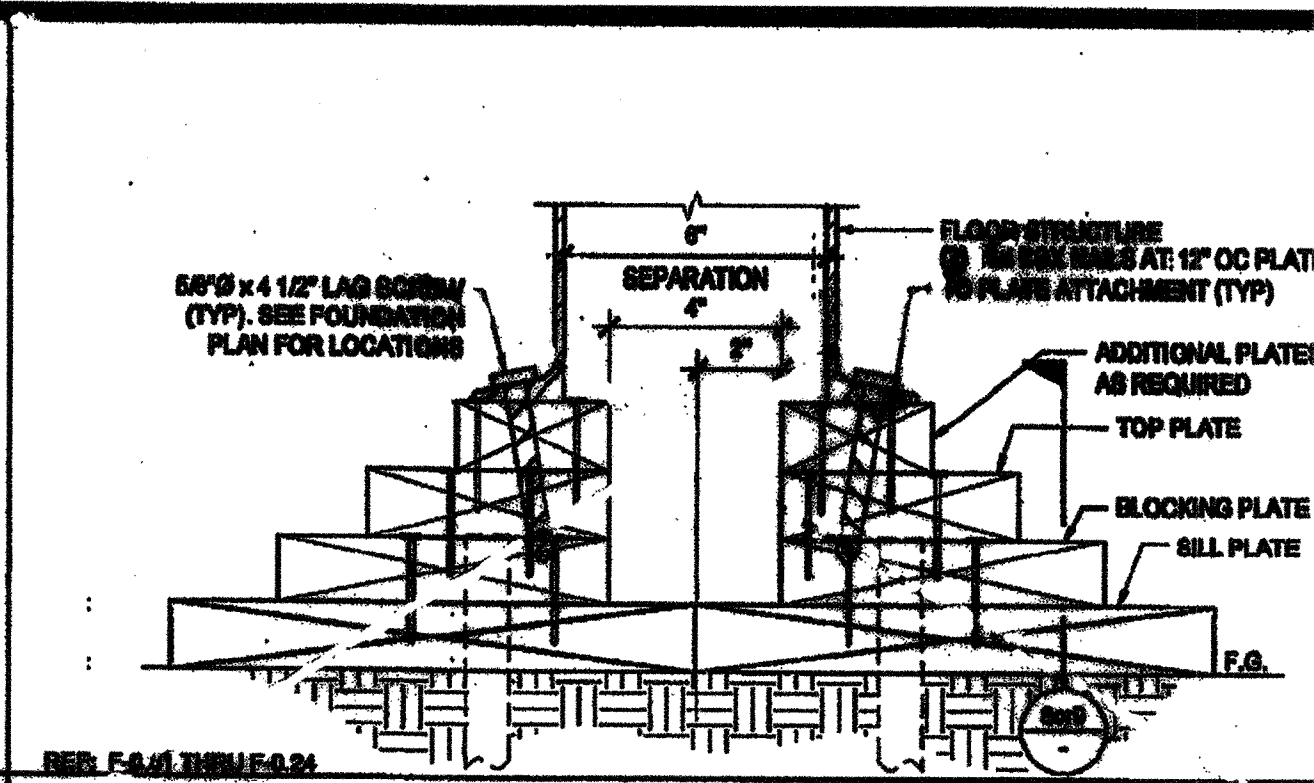


**16 FOUNDATION AT ADJACENT BUILDING** SCALE: 3/4"=1'-0"

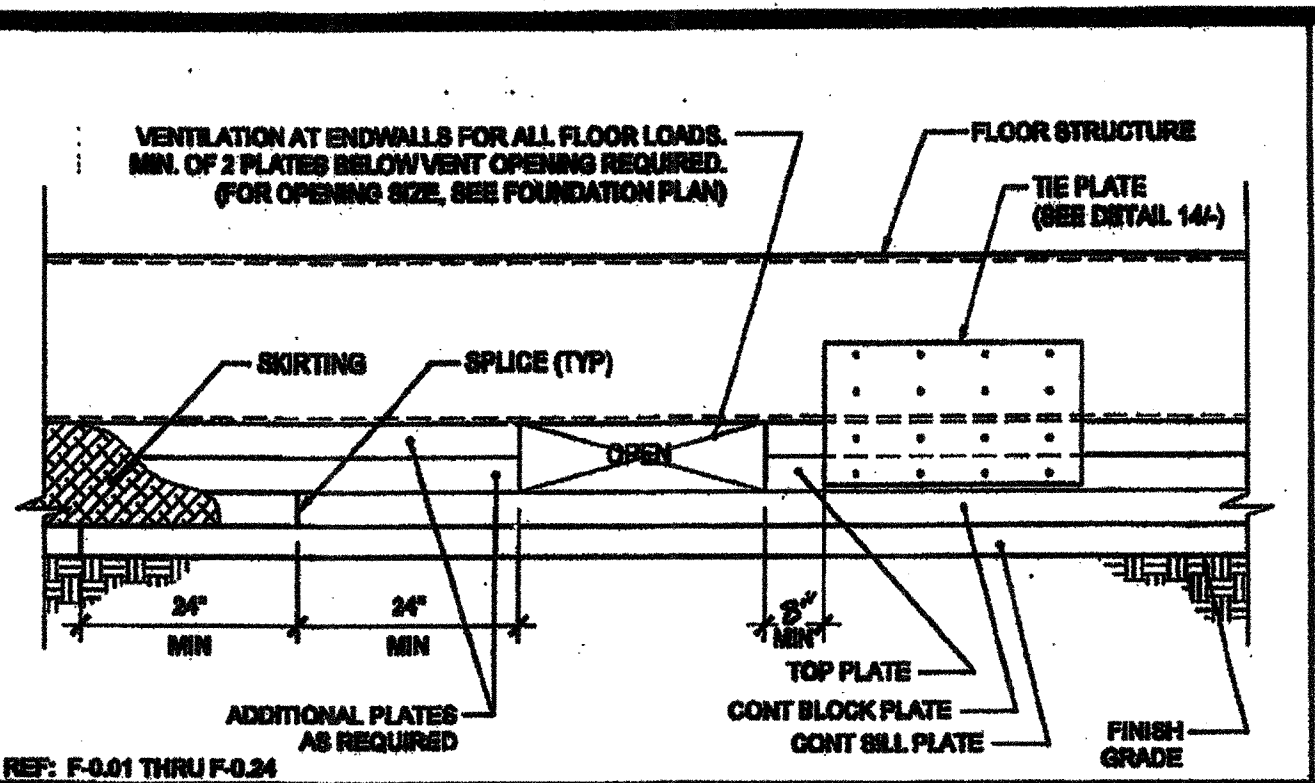


**11 FOUNDATION ASSEMBLY END WALL ELEVATION** SCALE: 1 1/2"=1'-0"

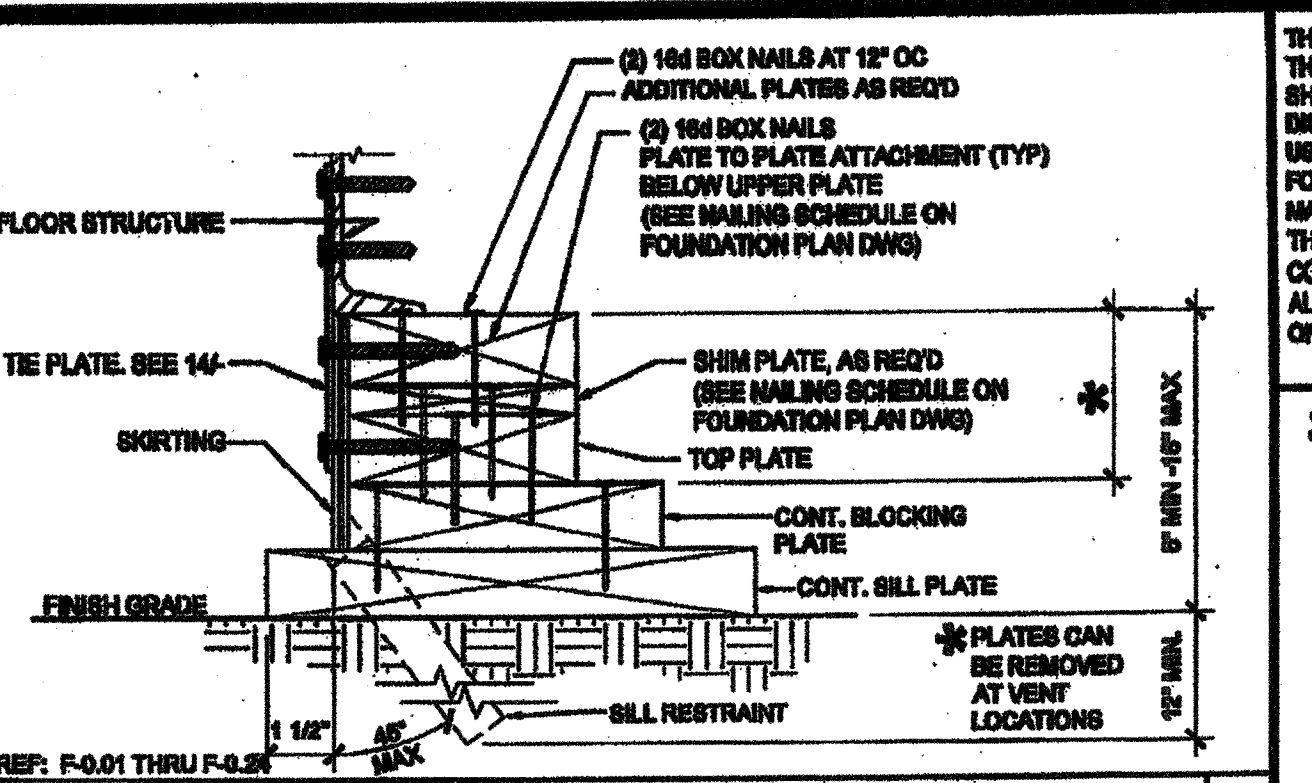


**6 FOUNDATION AT END WALL** SCALE: 3/4"=1'-0"

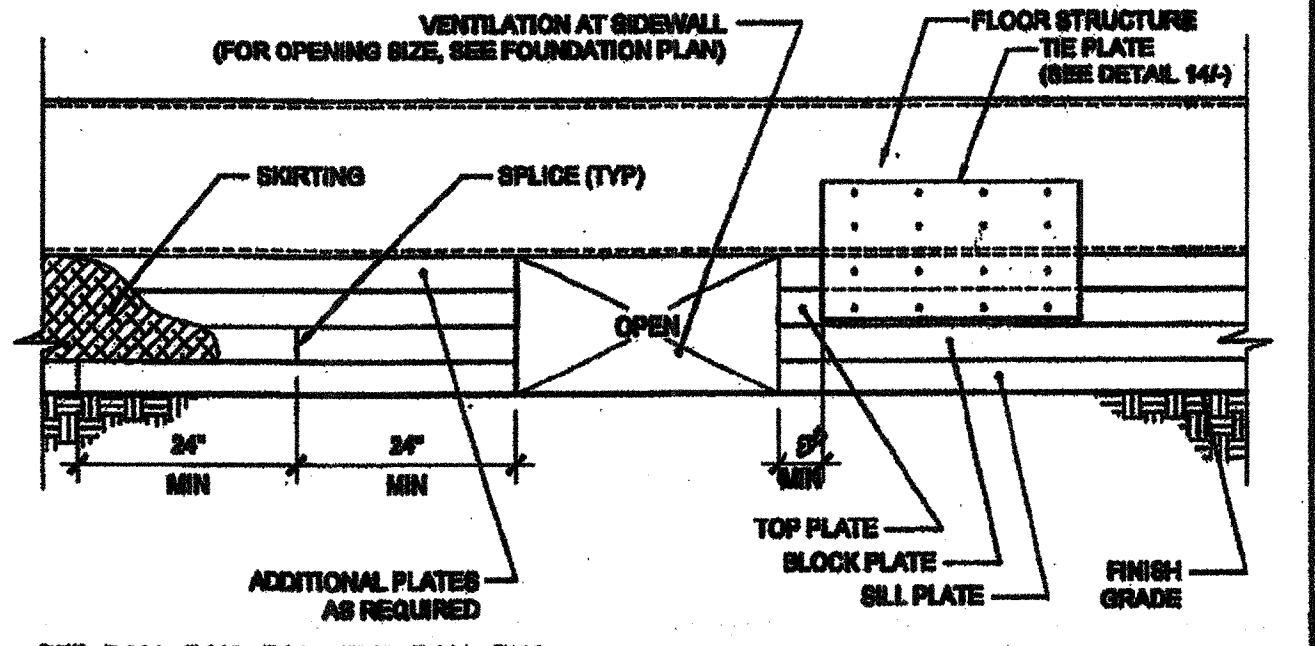


**12 FOUNDATION ASSEMBLY SIDEWALL ELEVATION** SCALE: 1 1/2"=1'-0"

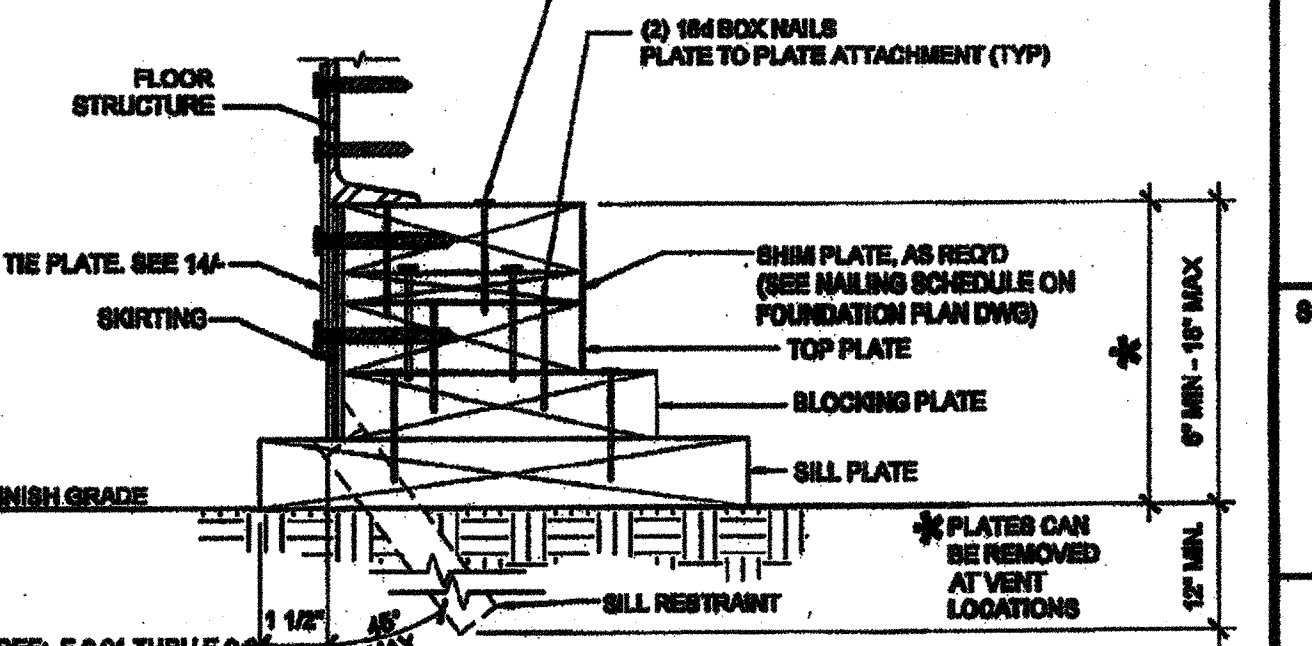


**7 FOUNDATION AT SIDE WALL** SCALE: 3/4"=1'-0"

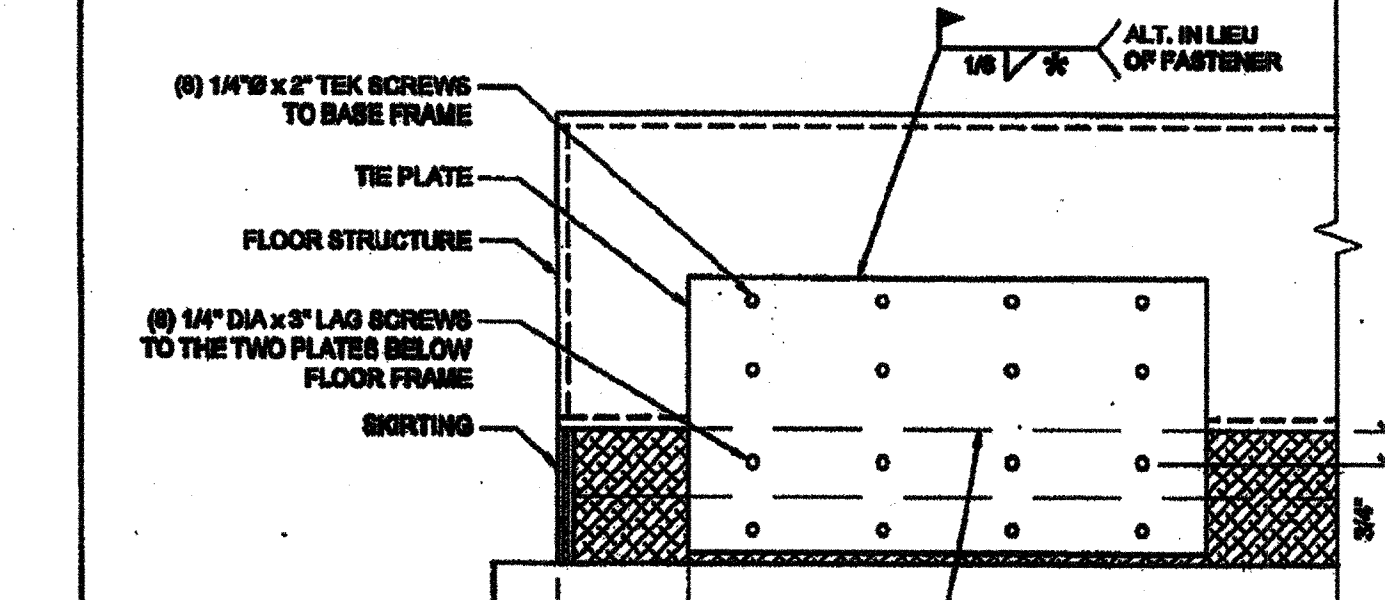


**17 NOT USED** SCALE: 3/4"=1'-0"

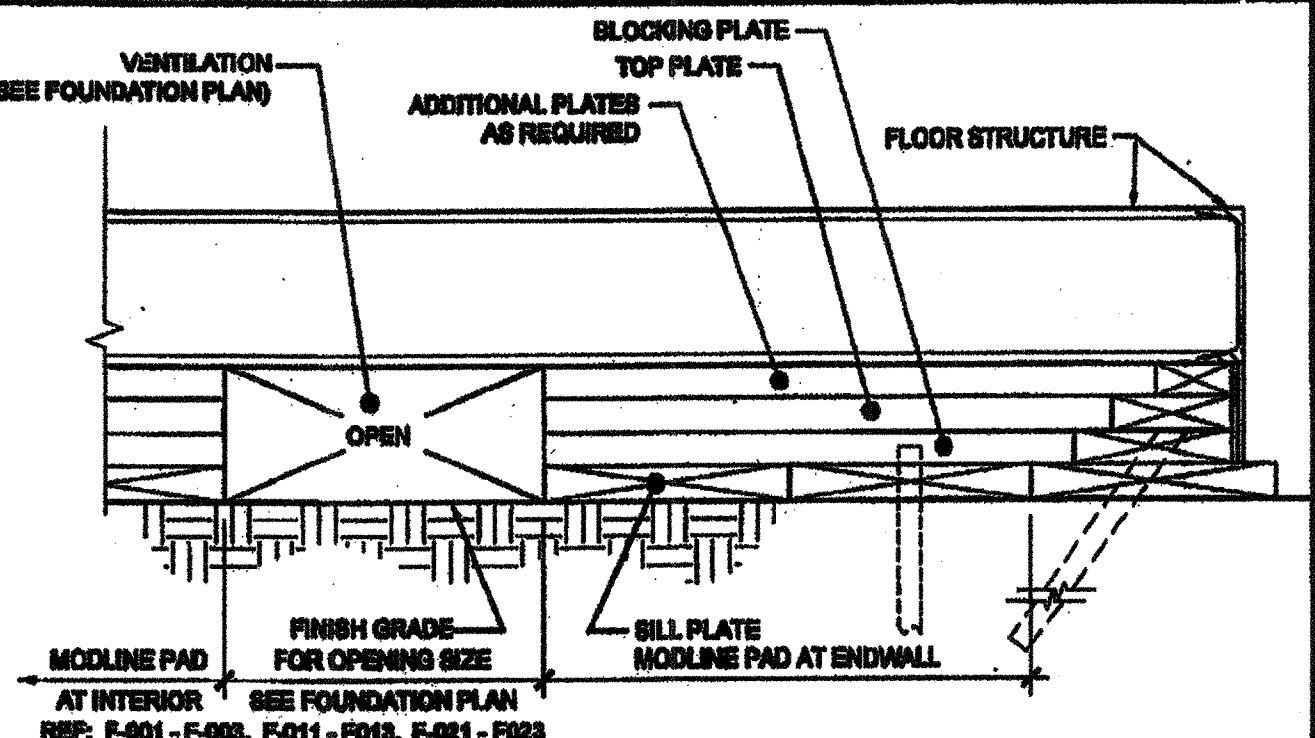


**12 FOUNDATION AT MODLINE & SEPARATION** SCALE: 1 1/2"=1'-0"

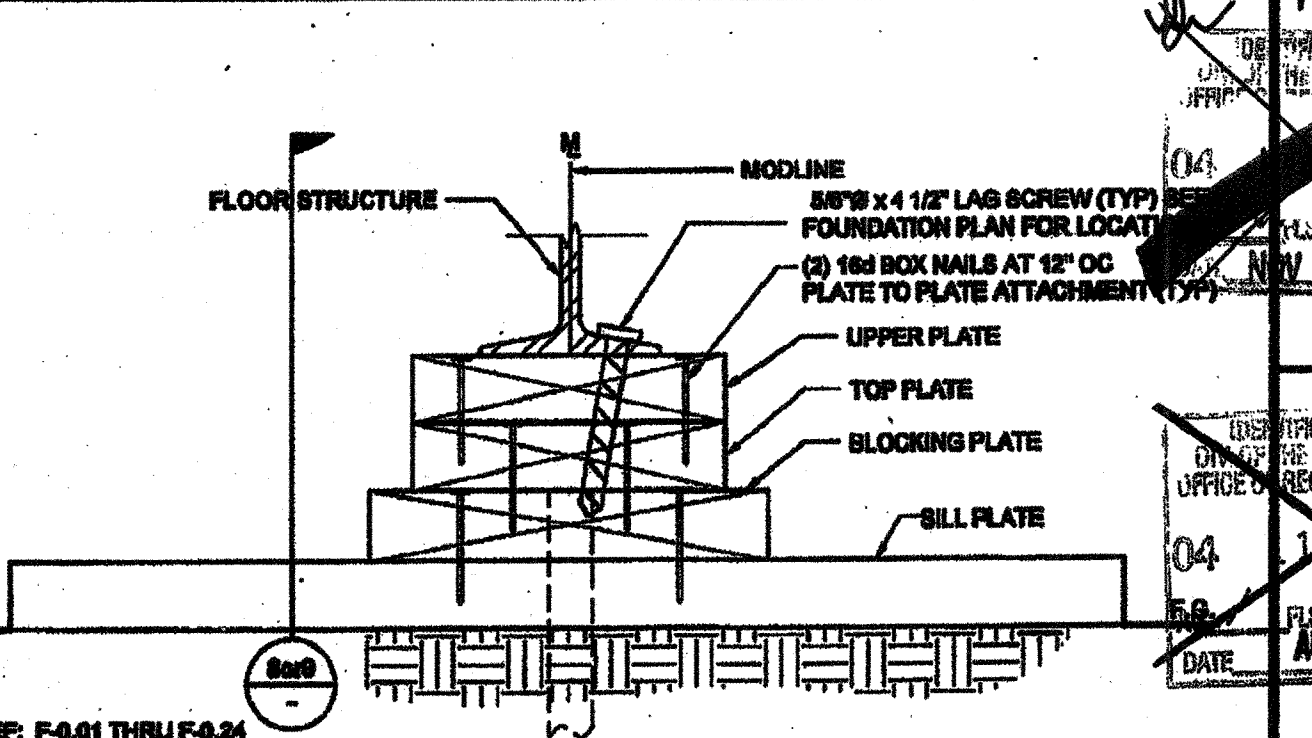


**7 FOUNDATION AT MODLINE** SCALE: 3/4"=1'-0"

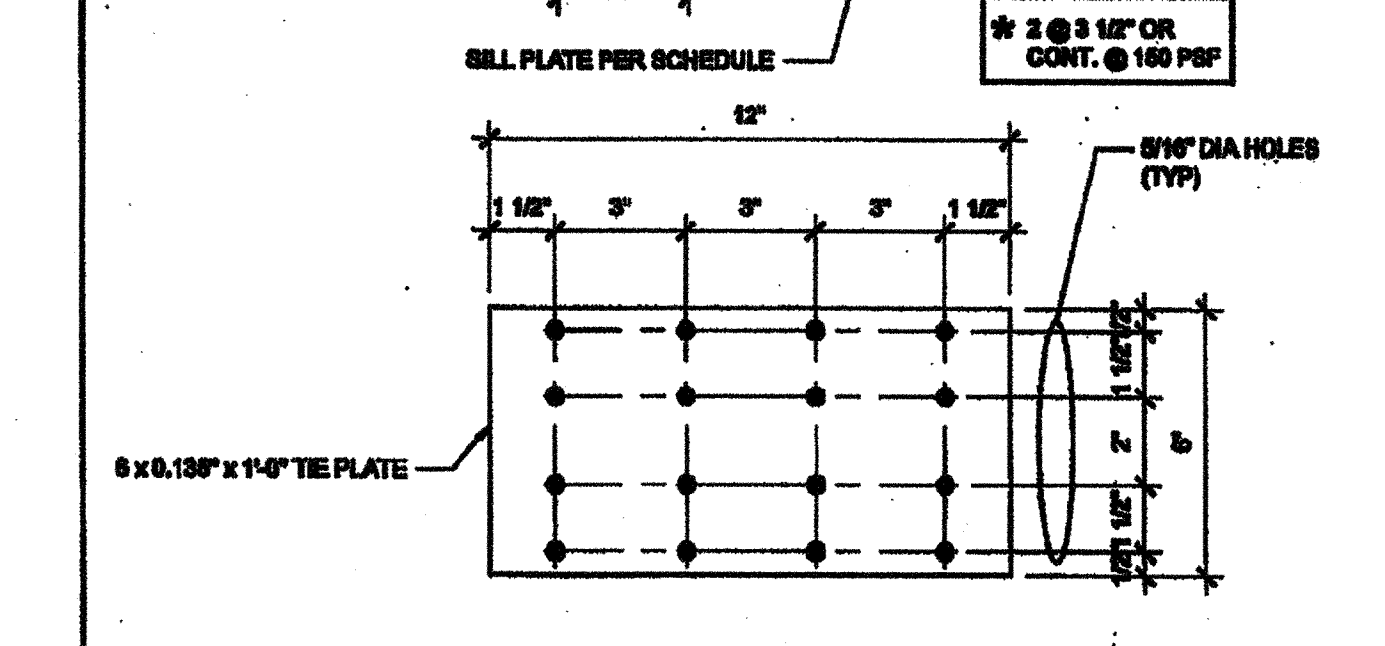


**18 TIE PLATE** SCALE: 3/4"=1'-0"

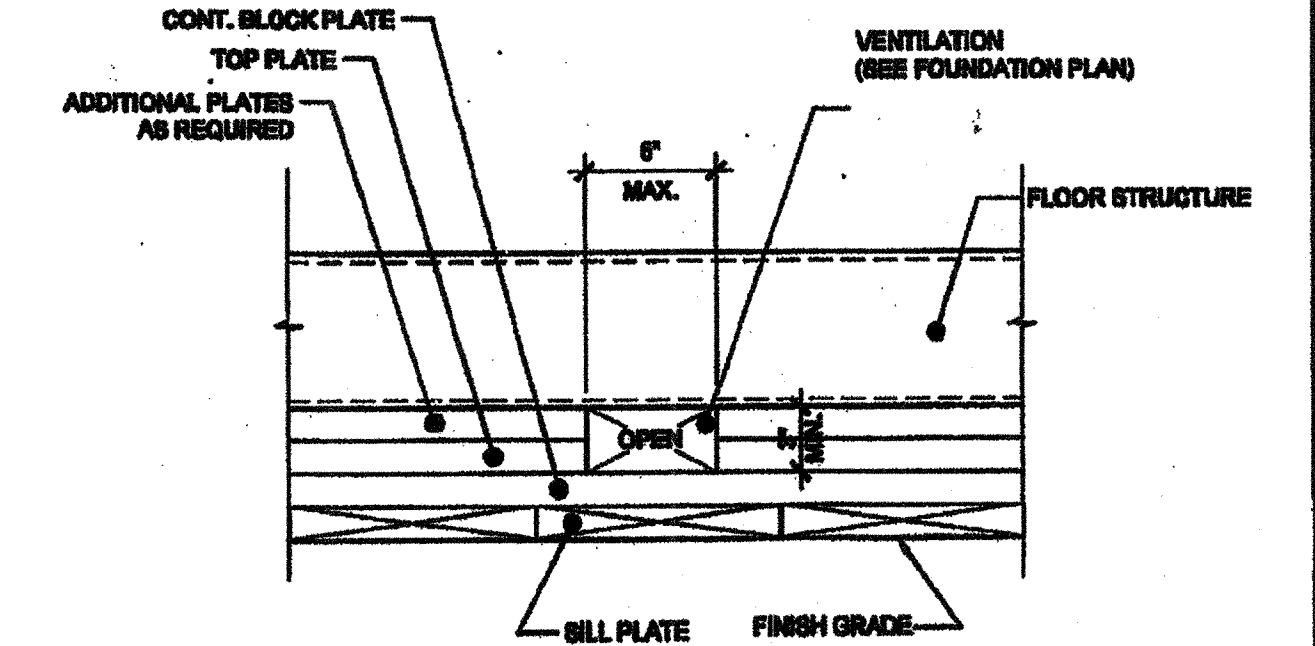


**12 VENT ELEV. AT MODLINE & SEP FOR 150 PSF** SCALE: 3/4"=1'-0"

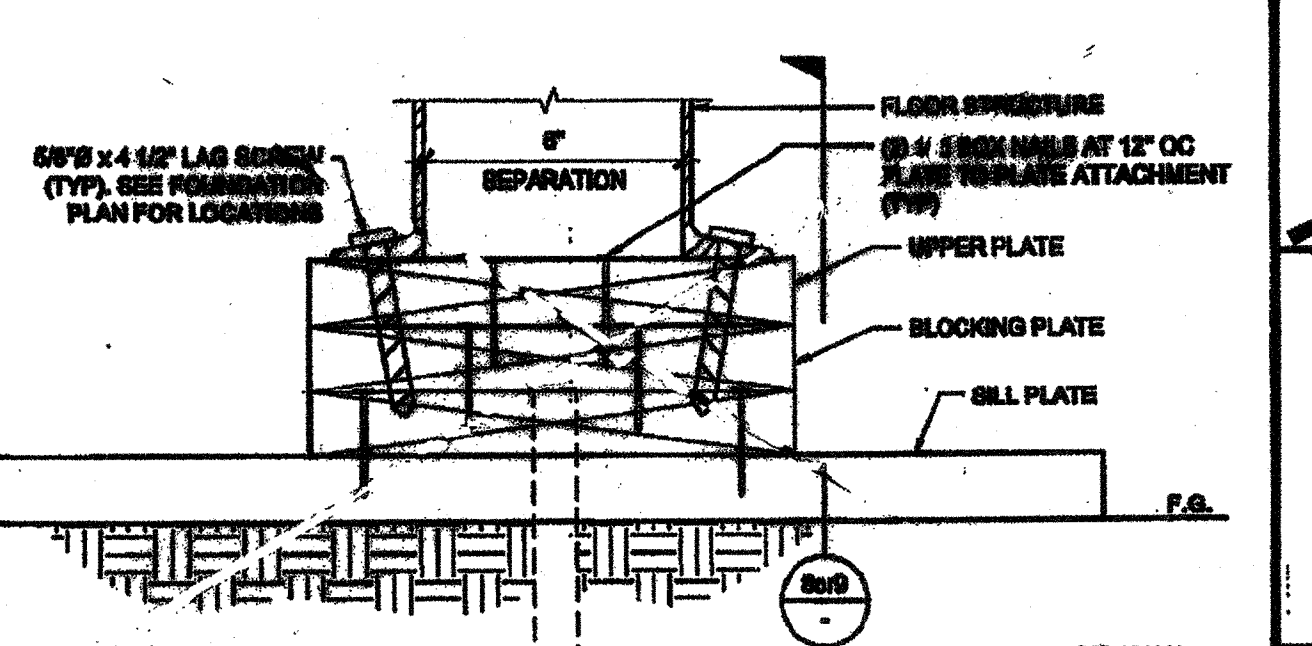


**7 FOUNDATION AT ADJACENT BUILDING** SCALE: 3/4"=1'-0"

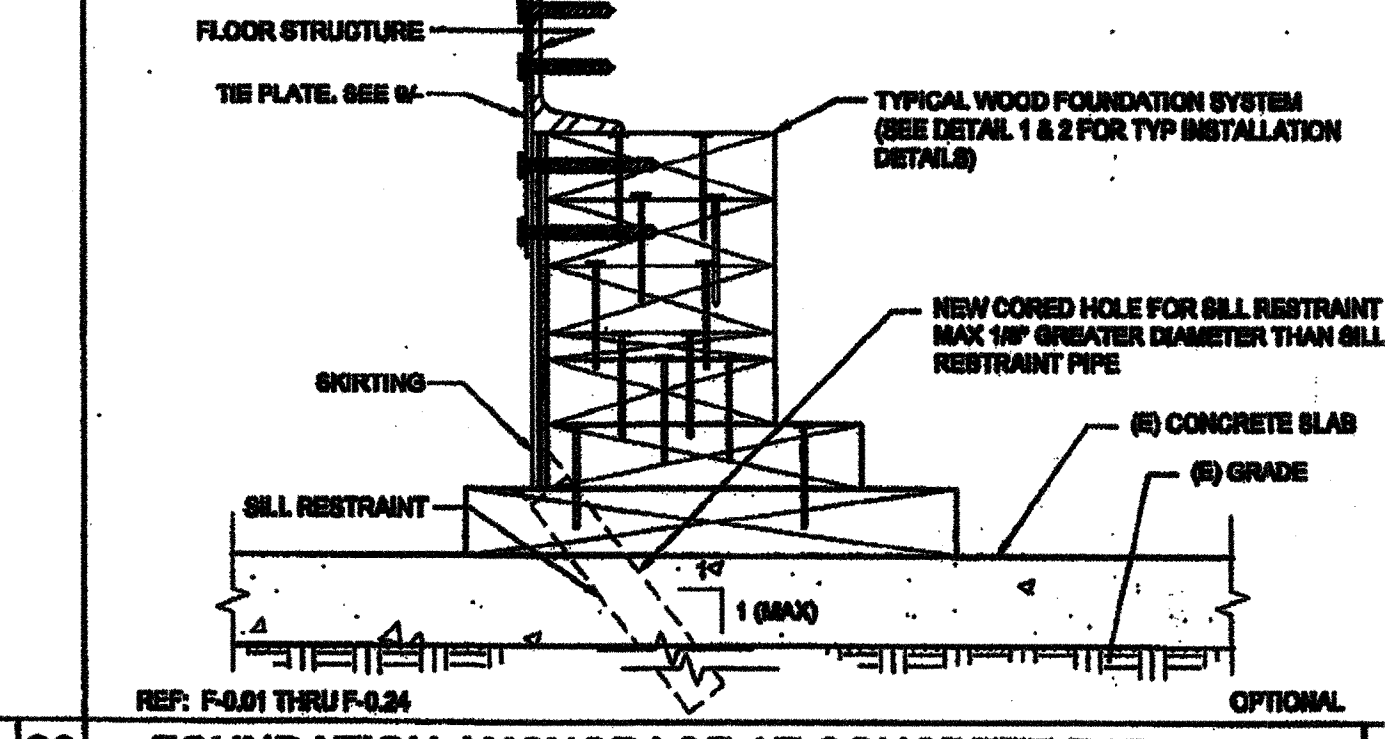

**20 FOUNDATION ANCHORAGE AT CONCRETE PAD** SCALE: 3/4"=1'-0"

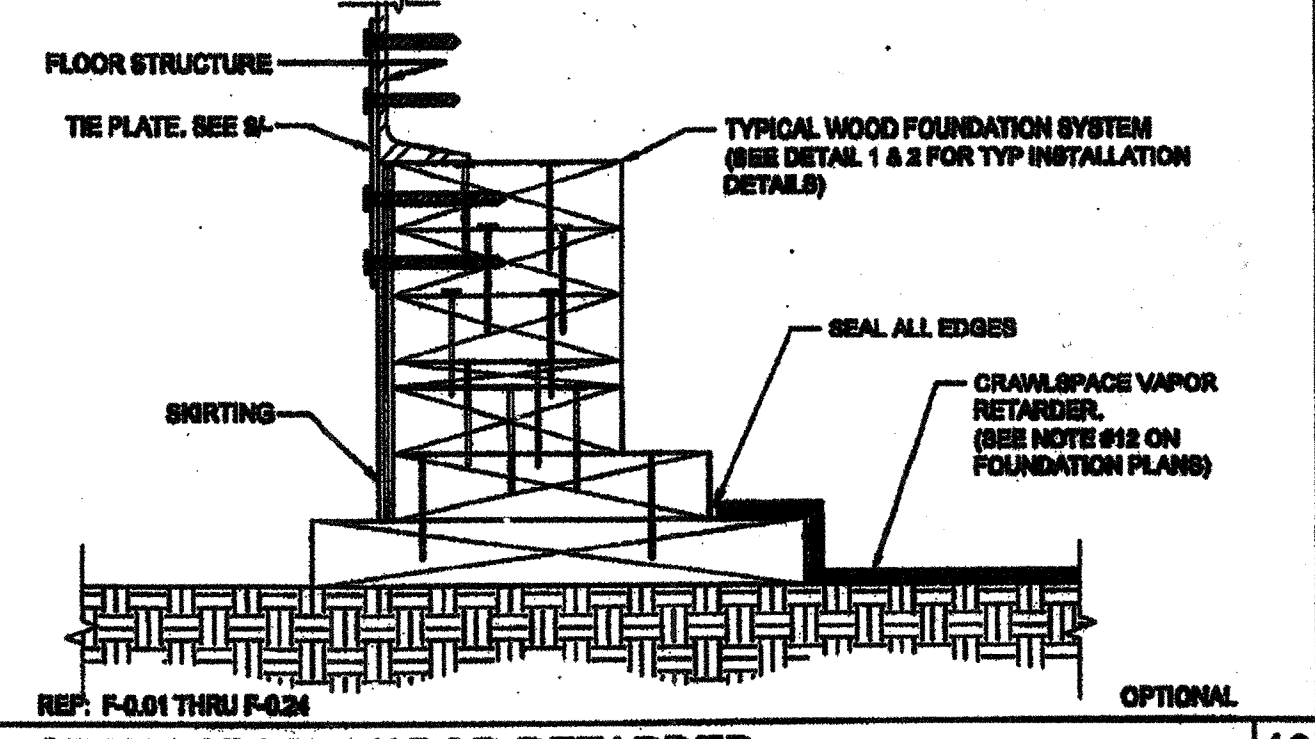

**15 CRAWLSPACE VAPOR RETARDER** SCALE: 3/4"=1'-0"

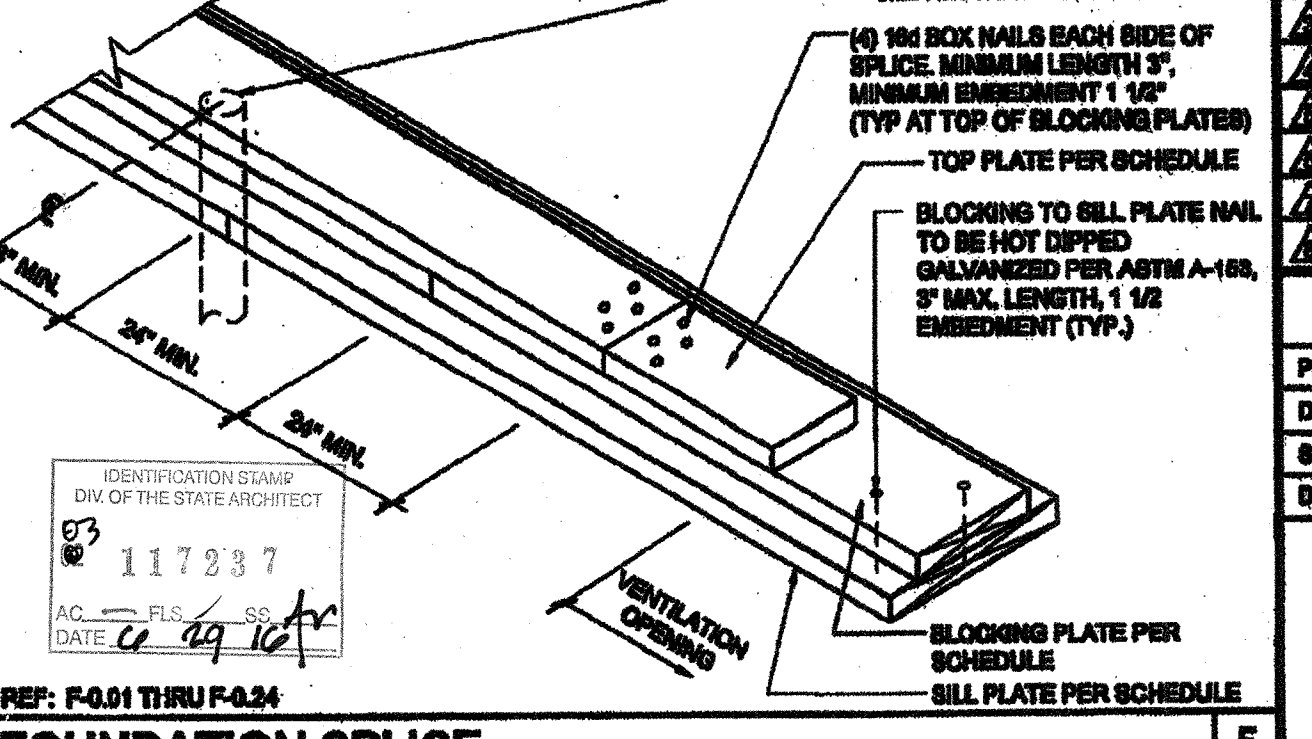

**7 FOUNDATION SPLICE** SCALE: NTS

FOR REFERENCE