


**UNIT C
AIR CONDITIONING PLAN**
SCALE: 1/8" = 1'-0"

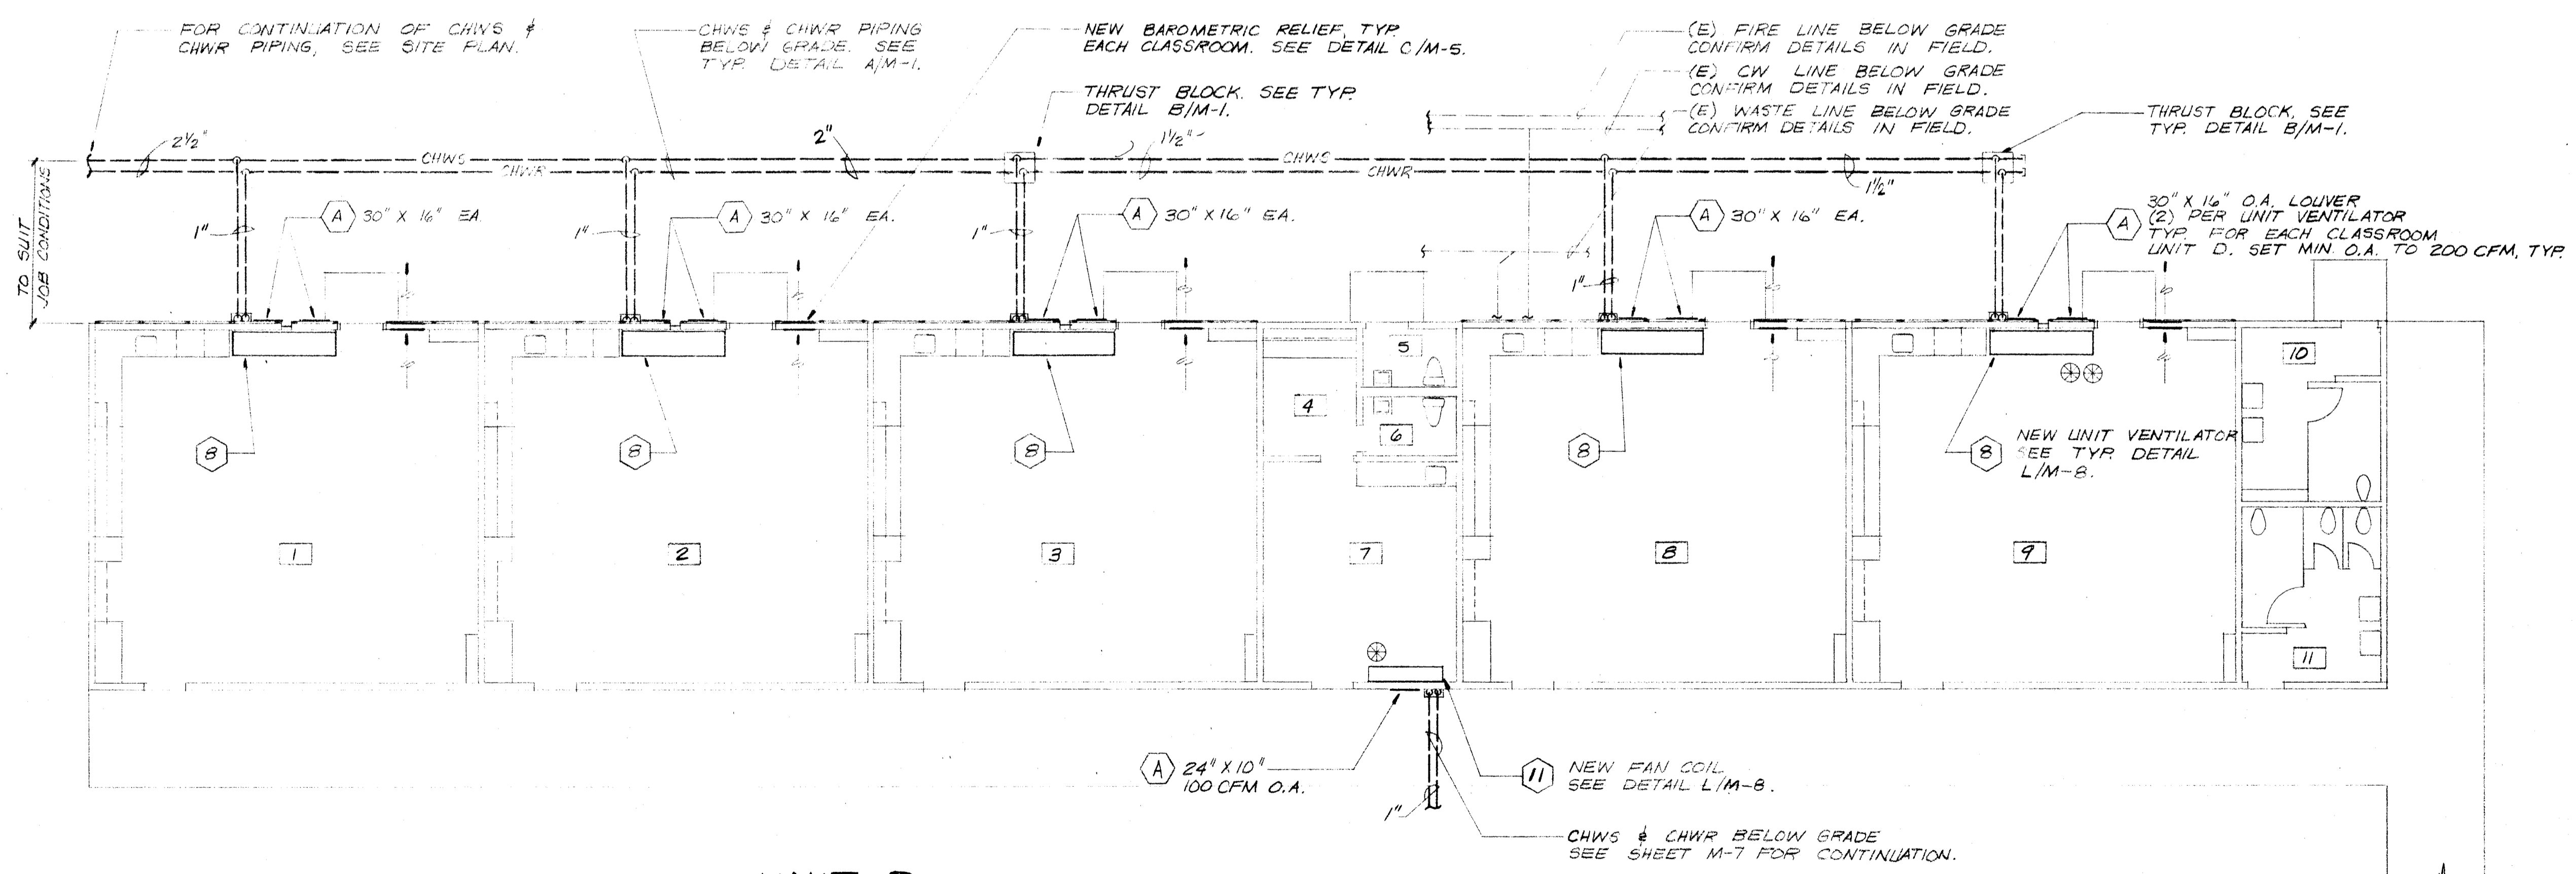

**UNIT D
AIR CONDITIONING PLAN**
SCALE: 1/8" = 1'-0"

MUNSEY SCHOOL MODERNIZATION
BAKERSFIELD CITY SCHOOL DISTRICT
BAKERSFIELD, CALIFORNIA

APPROVED
Department of General Services
Office of the State Architect
FEB 27 1990

FRANK MITCHELL
112310
JOHN FRANK MITCHELL, INC.
CONSULTING MECHANICAL ENGINEERS
444 WEST JENSEN SUITE 107
FRESNO, CALIFORNIA 93726
PHONE 833-1398
FAX 837-712

Kenbridge
Design
Group
architects • planners

job number
8712

sheet number
M-6
OF 9

TITLE 24 & 1975 USE

1115 19th street, bakersfield, ca 93301 • (805) 322-1863