


- ⊙ MASTER CLOCK
- ⊖ SECONDARY CLOCK W/BATTERY
- ⊠ BREAK GLASS STN. IN F.H.C.
- ⊡ CORRIDOR BELLS (FIRE)
- ⊞ W.R. GONGS - 10"
- ⊞ DBL. PROJ. HORN
- ⊞ FLUSH TERM. CAB.

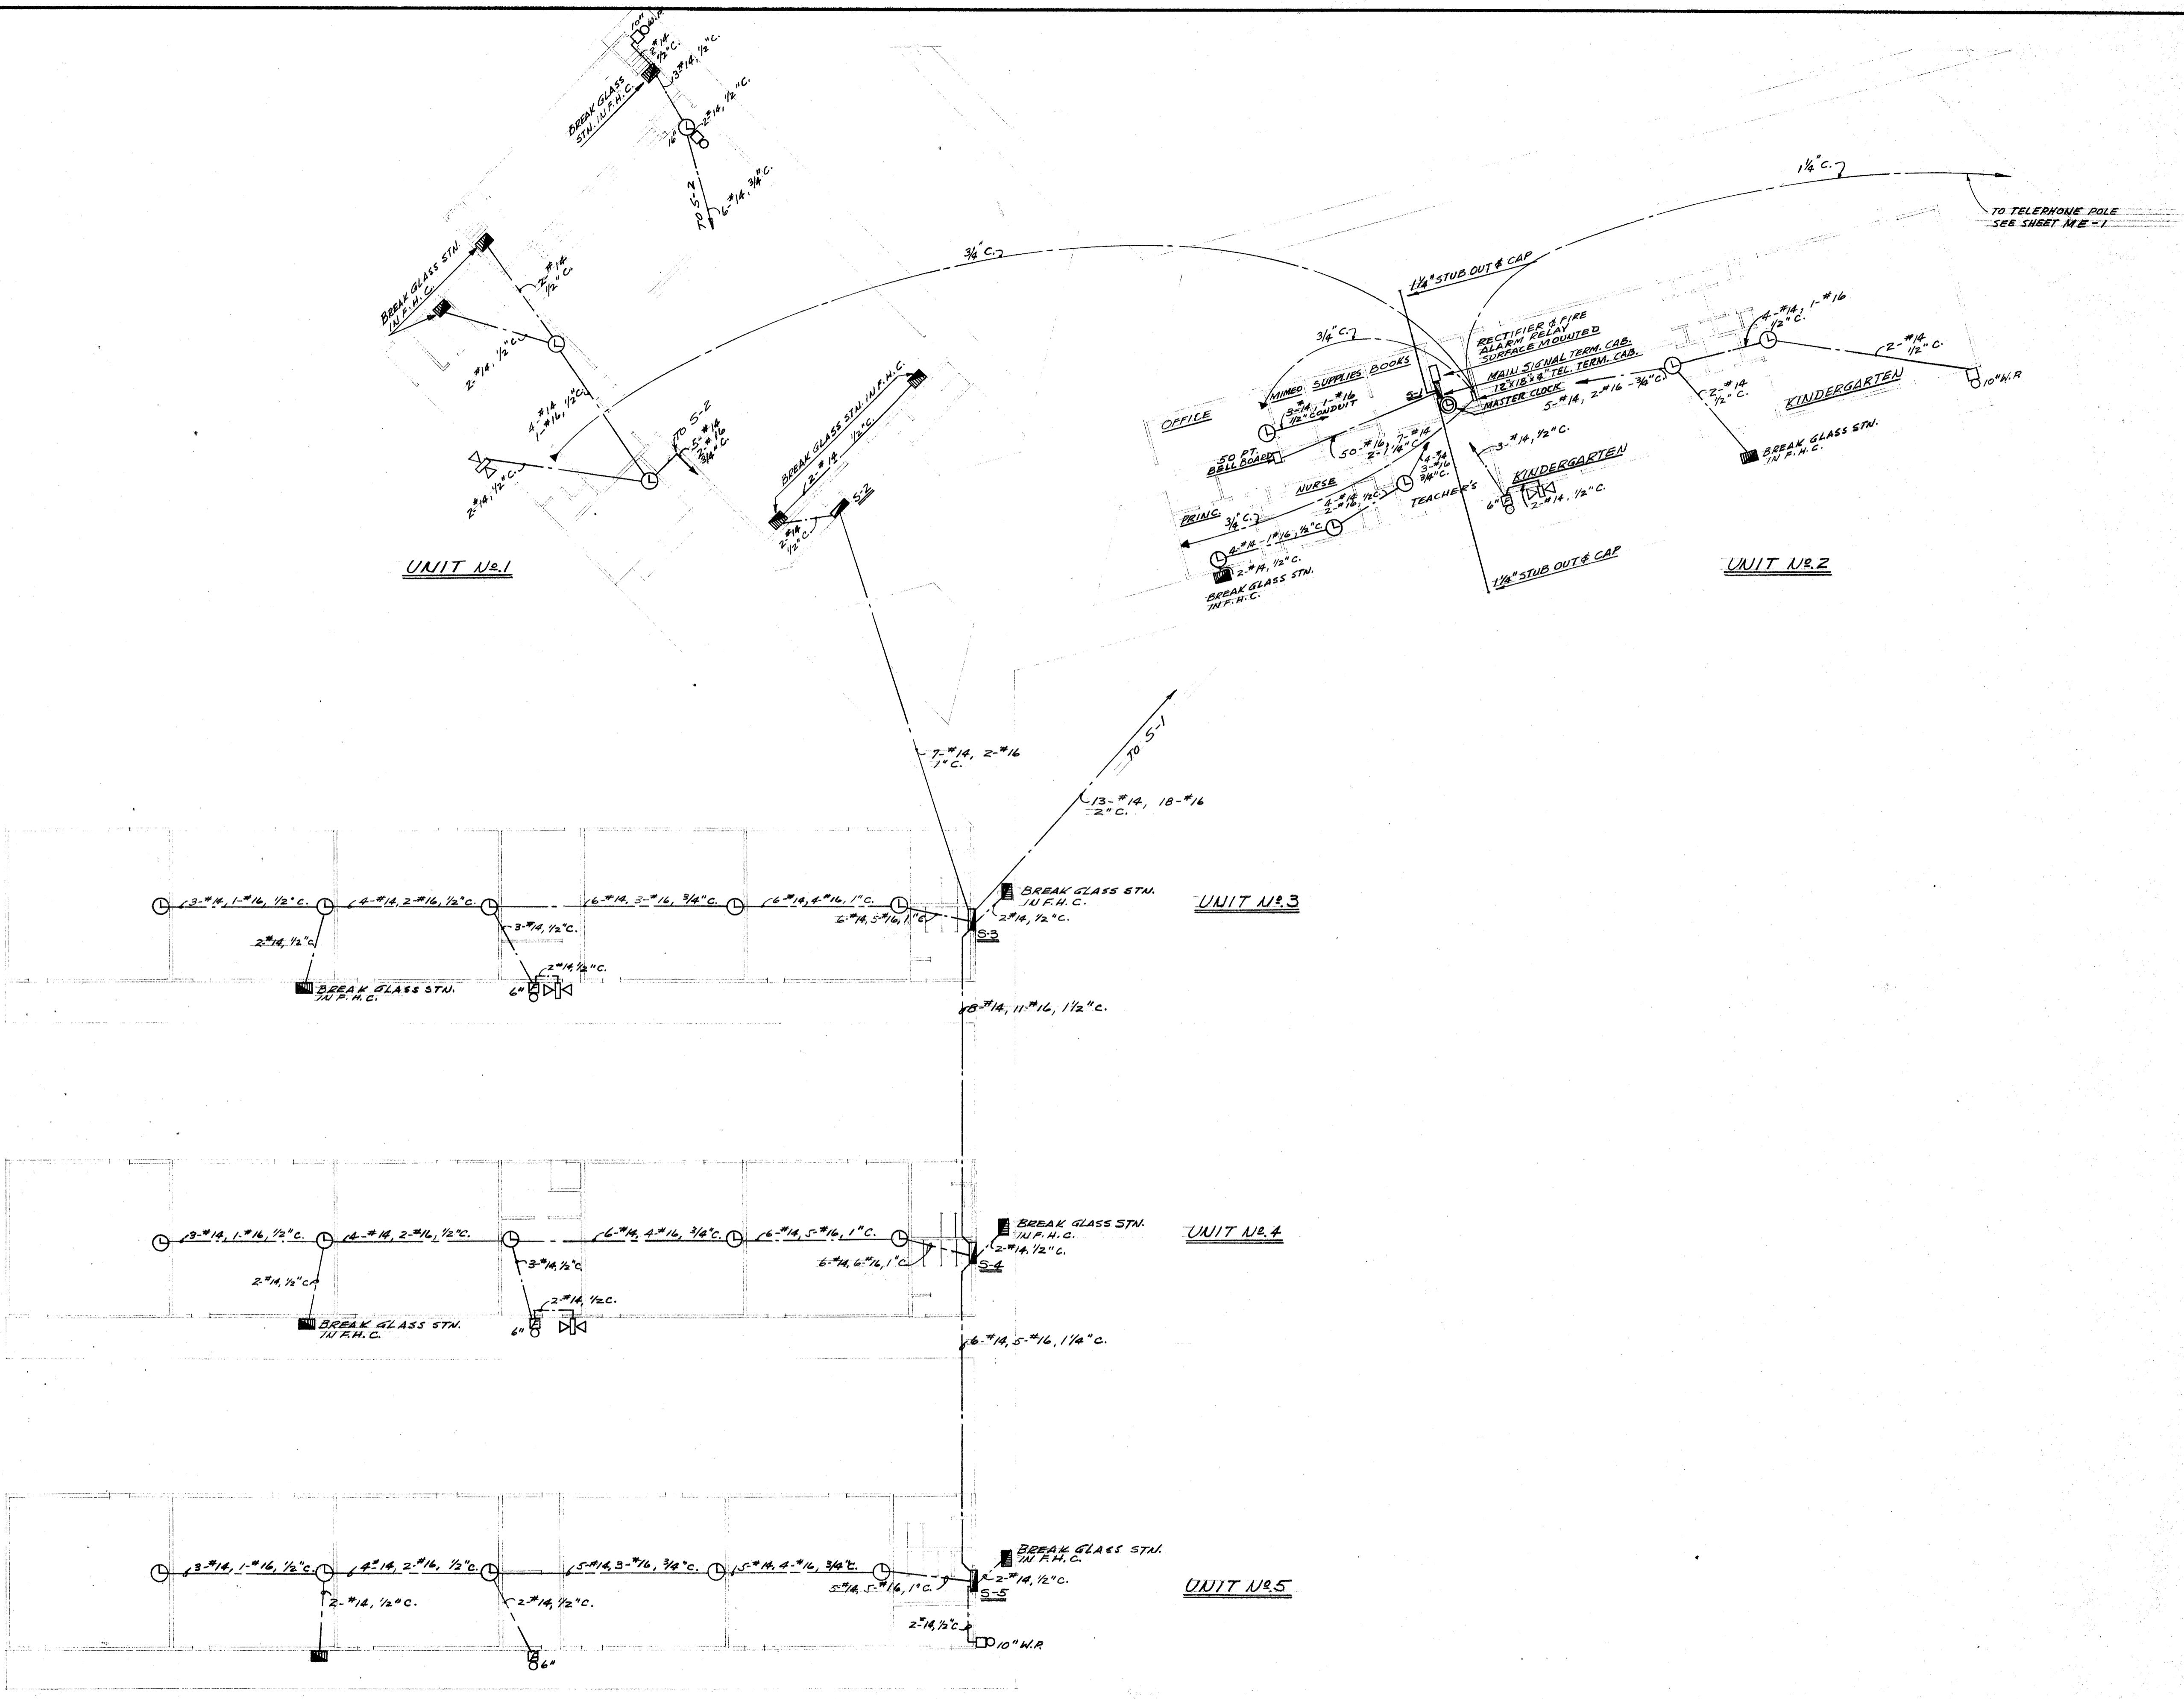

DIVISION OF ARCHITECTURE  
 STATE OF CALIFORNIA - DEPARTMENT OF PUBLIC WORKS  
 DIVISION OF ARCHITECTURE  
 11305 APPROVED OCT - 7 1953  
 [Signature]  
 PRINCIPAL ARCHITECTURAL ARCHITECT

*J. A. Stains*  
**W. A. STAINS**  
 CONSULTING ENGINEER  
 1603 CALIFORNIA AVENUE  
 BAKERSFIELD, CALIFORNIA  
 MECHANICAL 53 ELECTRICAL 4205

BOARD OF EDUCATION  
*J. L. [Signature]* PRES.  
*Virginia C. Bellinger* SEC.

PROGRAM SYSTEM & TELEPHONE  
 PLAN  
 REAL ROAD SCHOOL  
 BAKERSFIELD CALIFORNIA

*Whitney Biggar*  
**WHITNEY BIGGAR ARCHITECT**  
 MEMBER AMERICAN INSTITUTE OF ARCHITECTS  
 3601 STOCKDALE HIGHWAY  
 BAKERSFIELD, CALIFORNIA  
 29285 REGISTRATION C-1128

PROJECT NO. 6-53  
 DRAWN BY:  
 CHECKED BY:  
 DATE: 9/4/53  
 SHEET E-7  
 OF 56