


UNIT-1

UNIT-2

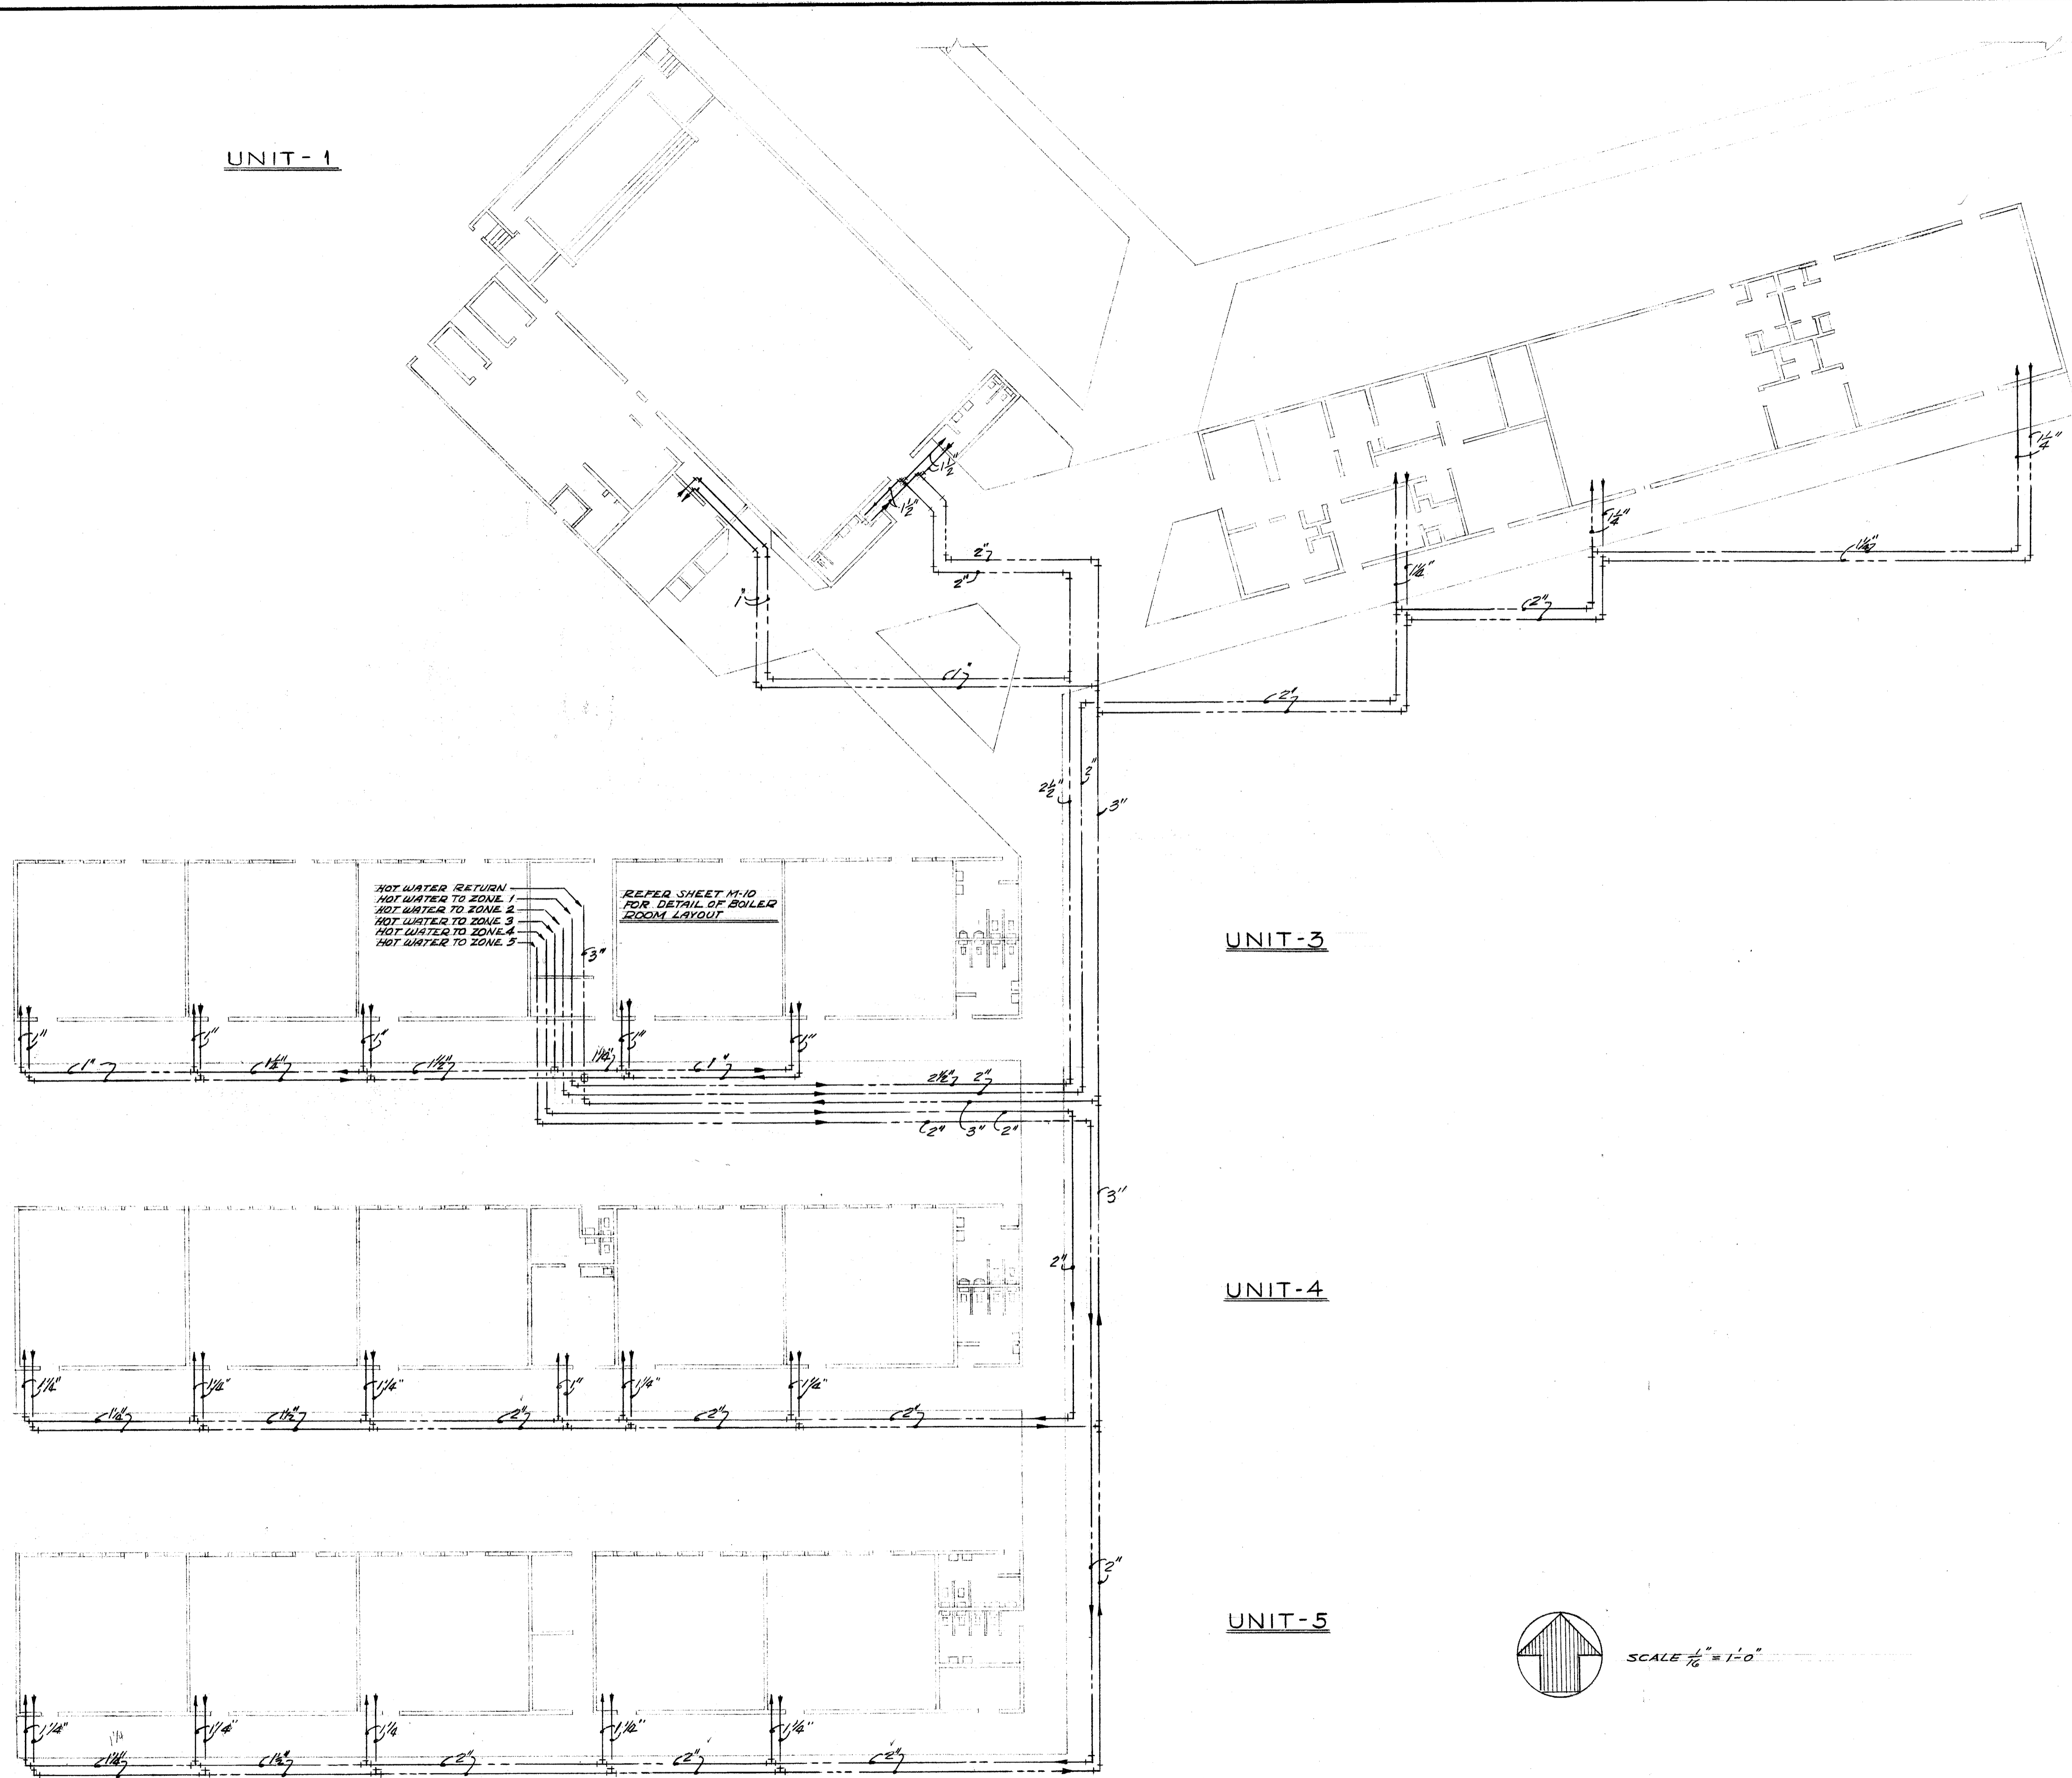

HOT WATER RETURN
 HOT WATER TO ZONE 1
 HOT WATER TO ZONE 2
 HOT WATER TO ZONE 3
 HOT WATER TO ZONE 4
 HOT WATER TO ZONE 5


REFER SHEET M-10
 FOR DETAIL OF BOILER
 ROOM LAYOUT

PIPING LEGEND

HOT WATER SUPPLY	—————
HOT WATER RETURN	-----

HEATING ZONES

ZONE NO 1	UNIT 1
ZONE NO 2	UNIT 2
ZONE NO 3	UNIT 3
ZONE NO 4	UNIT 4
ZONE NO 5	UNIT 5

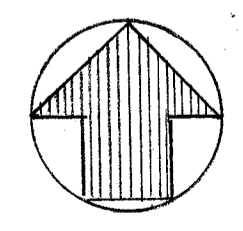

SCALE 1/8" = 1'-0"

DIVISION OF ARCHITECTURE

STATE OF CALIFORNIA — DEPARTMENT OF PUBLIC WORKS
 DIVISION OF ARCHITECTURE
 11805 APPROVED OCT - 7 1953
Quinn Kelly
 PRINCIPAL ARCHITECTURAL ENGINEER

H. A. Stains
W. A. STAINS
 CONSULTING ENGINEER
 1603 CALIFORNIA AVENUE
 BAKERSFIELD, CALIFORNIA
 MECHANICAL 5305 ELECTRICAL 4205

BOARD OF EDUCATION
J. P. Tate PRES.
Virginia C. Bellinger SEC.

HEATING
KEY PLAN
REAL ROAD SCHOOL
BAKERSFIELD, CALIFORNIA

Whitney Biggar
WHITNEY BIGGAR ARCHITECT
 MEMBER AMERICAN INSTITUTE OF ARCHITECTS
 3601 STOCKDALE HIGHWAY
 BAKERSFIELD, CALIFORNIA
 29285 REGISTRATION C-1128

PROJECT NO: 6-53
 DRAWN BY:
 CHECKED BY:
 DATE: 9/4/53
 SHEET
M-13
 OF 56