


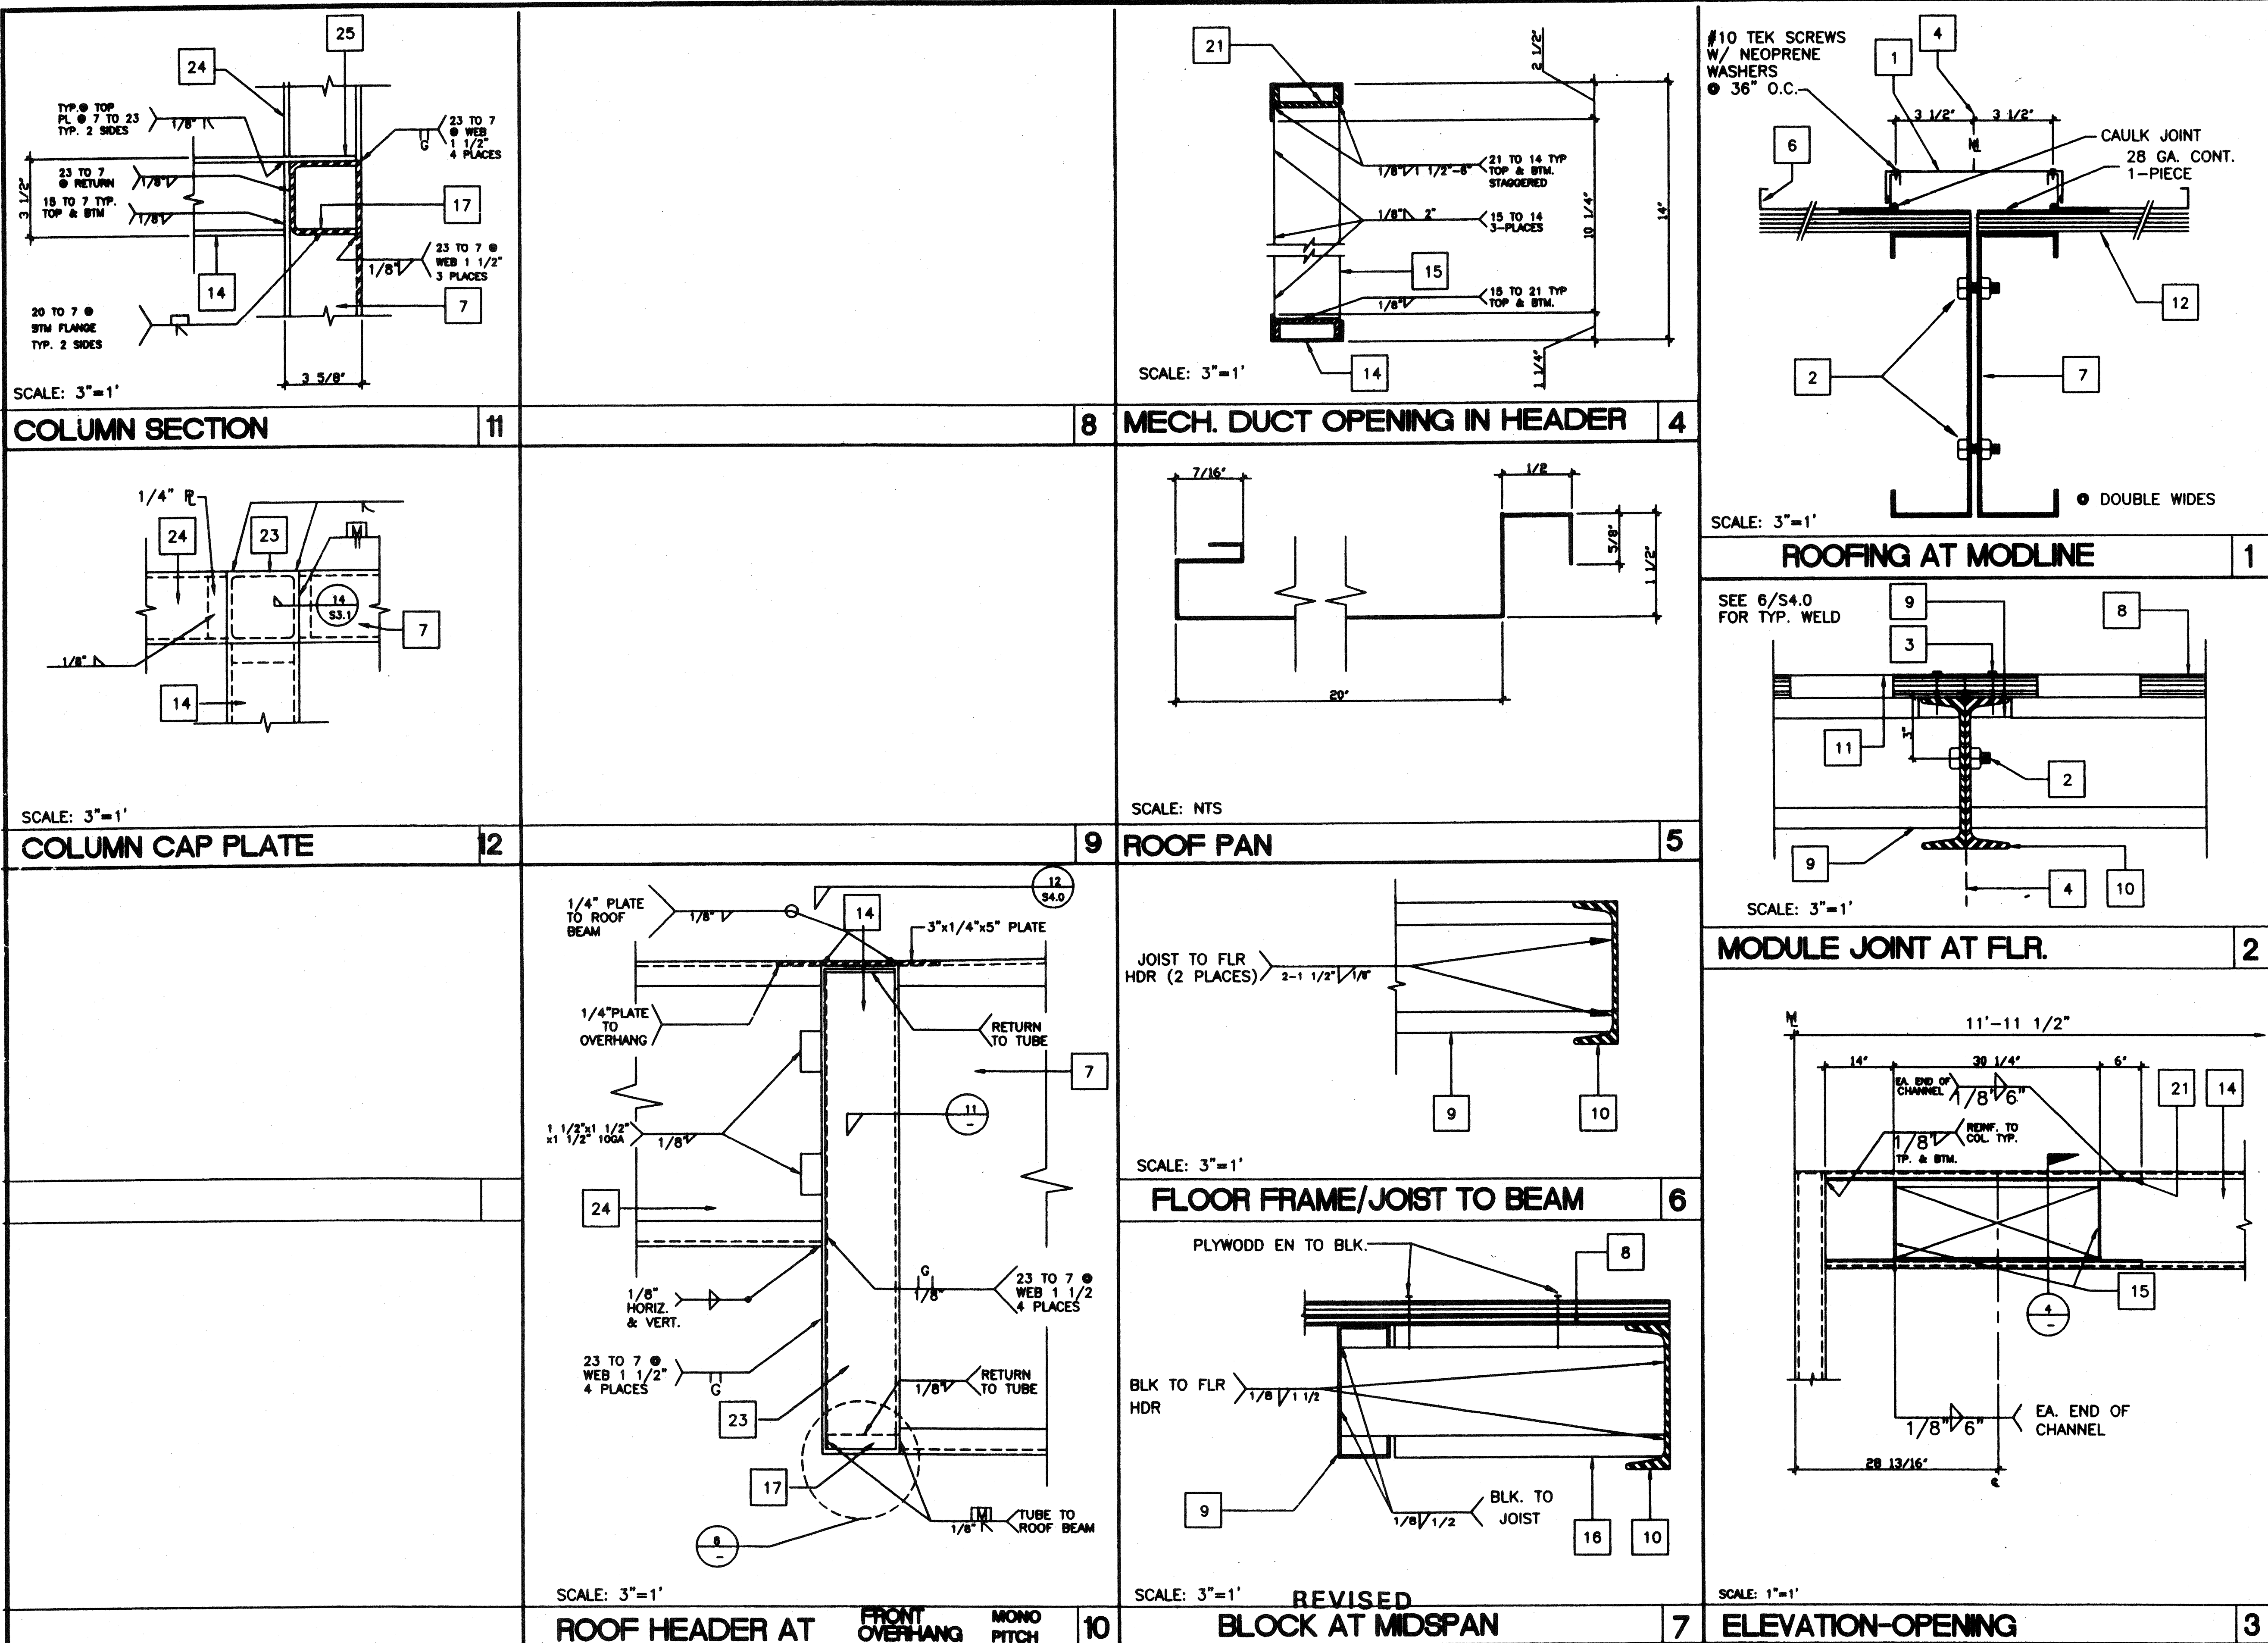

- ### KEY NOTES
- CAP CLOSURE • RIDGE 26GA. GALV. W/ #10 TYPE FASTENERS W/NEOPRENE WASHERS TO RIB BOTH SIDES OF MODLINE. SET CAP IN SEALANT SEE DETAIL-
 - 5/8" M.B. A307 MODULE JOINT (SEE STRUCTURAL PLAN FOR LOCATION) • 8" O.C.
 - E.N.
 - MODULE JOINT
 - NOT USED
 - STANDING ROOF SEAM (SEE A2.0)
 - ROOF BEAM (SEE STRUCTURAL) SEE 3/S3.1 & 12/S3.1
 - PLYWOOD FLOOR SHEATHING
 - FLOOR JOIST 6/S3.1
 - FLOOR BEAM (SEE STRUCTURAL 5/S3.1) **C7x9.8**
 - HAND HOLE • BOLT LOCATION
 - PLYWOOD ROOF SHEATHING
 - 3 1/2"x3 1/2"x1/4" STEEL TUBE COLUMN
 - ROOF HEADER (SEE STRUCTURAL 1/S3.1)
 - 1/4" STIFFENER PLANE SEE 9/S3.1 FOR TYP. WELD
 - "C" BLOCKING SEE 6/S3.1
 - 10GA. BACK-UP R.
 - NOT USED
 - NOT USED
 - 2"x2"x3/16" L
 - 3 1/4"x1"x45 11/16" LX10GA. CHANNEL TOP & BOTTOM CENTER OF OPENING
 - ROOF PURLIN SEE 2/S3.1
 - TUBE STEEL (SEE 11/S3.1) STIFFNER COPE TO FIT ROOF BEAM.
 - ROOF BEAM AT OVERHANG SEE 4/S3.1
- IDENTIFICATION STAMP
DIV. OF THE STATE ARCHITECT
APPROX 116318
AC FLS. SS EY
DATE 051215

IDENTIFICATION STAMP
DIV. OF THE STATE ARCHITECT
OFFICE OF REGULATION SERVICES
O4 100596
AC FLS. SS EY
DATE 06101998

REVISIONS <table border="1" style="width: 100%; border-collapse: collapse;"> <tr><td>1</td><td></td><td></td></tr> <tr><td>2</td><td></td><td></td></tr> <tr><td>3</td><td></td><td></td></tr> <tr><td>4</td><td></td><td></td></tr> <tr><td>5</td><td></td><td></td></tr> </table>	1			2			3			4			5			Electrical Engineer's Seal 	Mechanical Engineer's Seal 	Structural Engineer's Seal 	Architect's Seal 	Division of the State Architect IDENTIFICATION STAMP DIV. OF THE STATE ARCHITECT OFFICE OF REGULATION SERVICES PC-266 AC FLS. SS DATE JUN 25 1997	MODTECH INC. 2830 BARRETT AVENUE PERRIS, CALIF. 92572 PH (909) 943-4014 FAX (909) 940-0427	PROJECT NUMBER: 2900 © MODTECH, INC. 1997 4012-083	drawn by: 2765 checked by: 2854 Modtech Project no: 2900 MODTECH Index No. 2900
1																							
2																							
3																							
4																							
5																							
STRUCTURAL DETAILS								STKP-37	S4.0														

FILE # P286 S40 DWG PROJECT NO. PC-266