


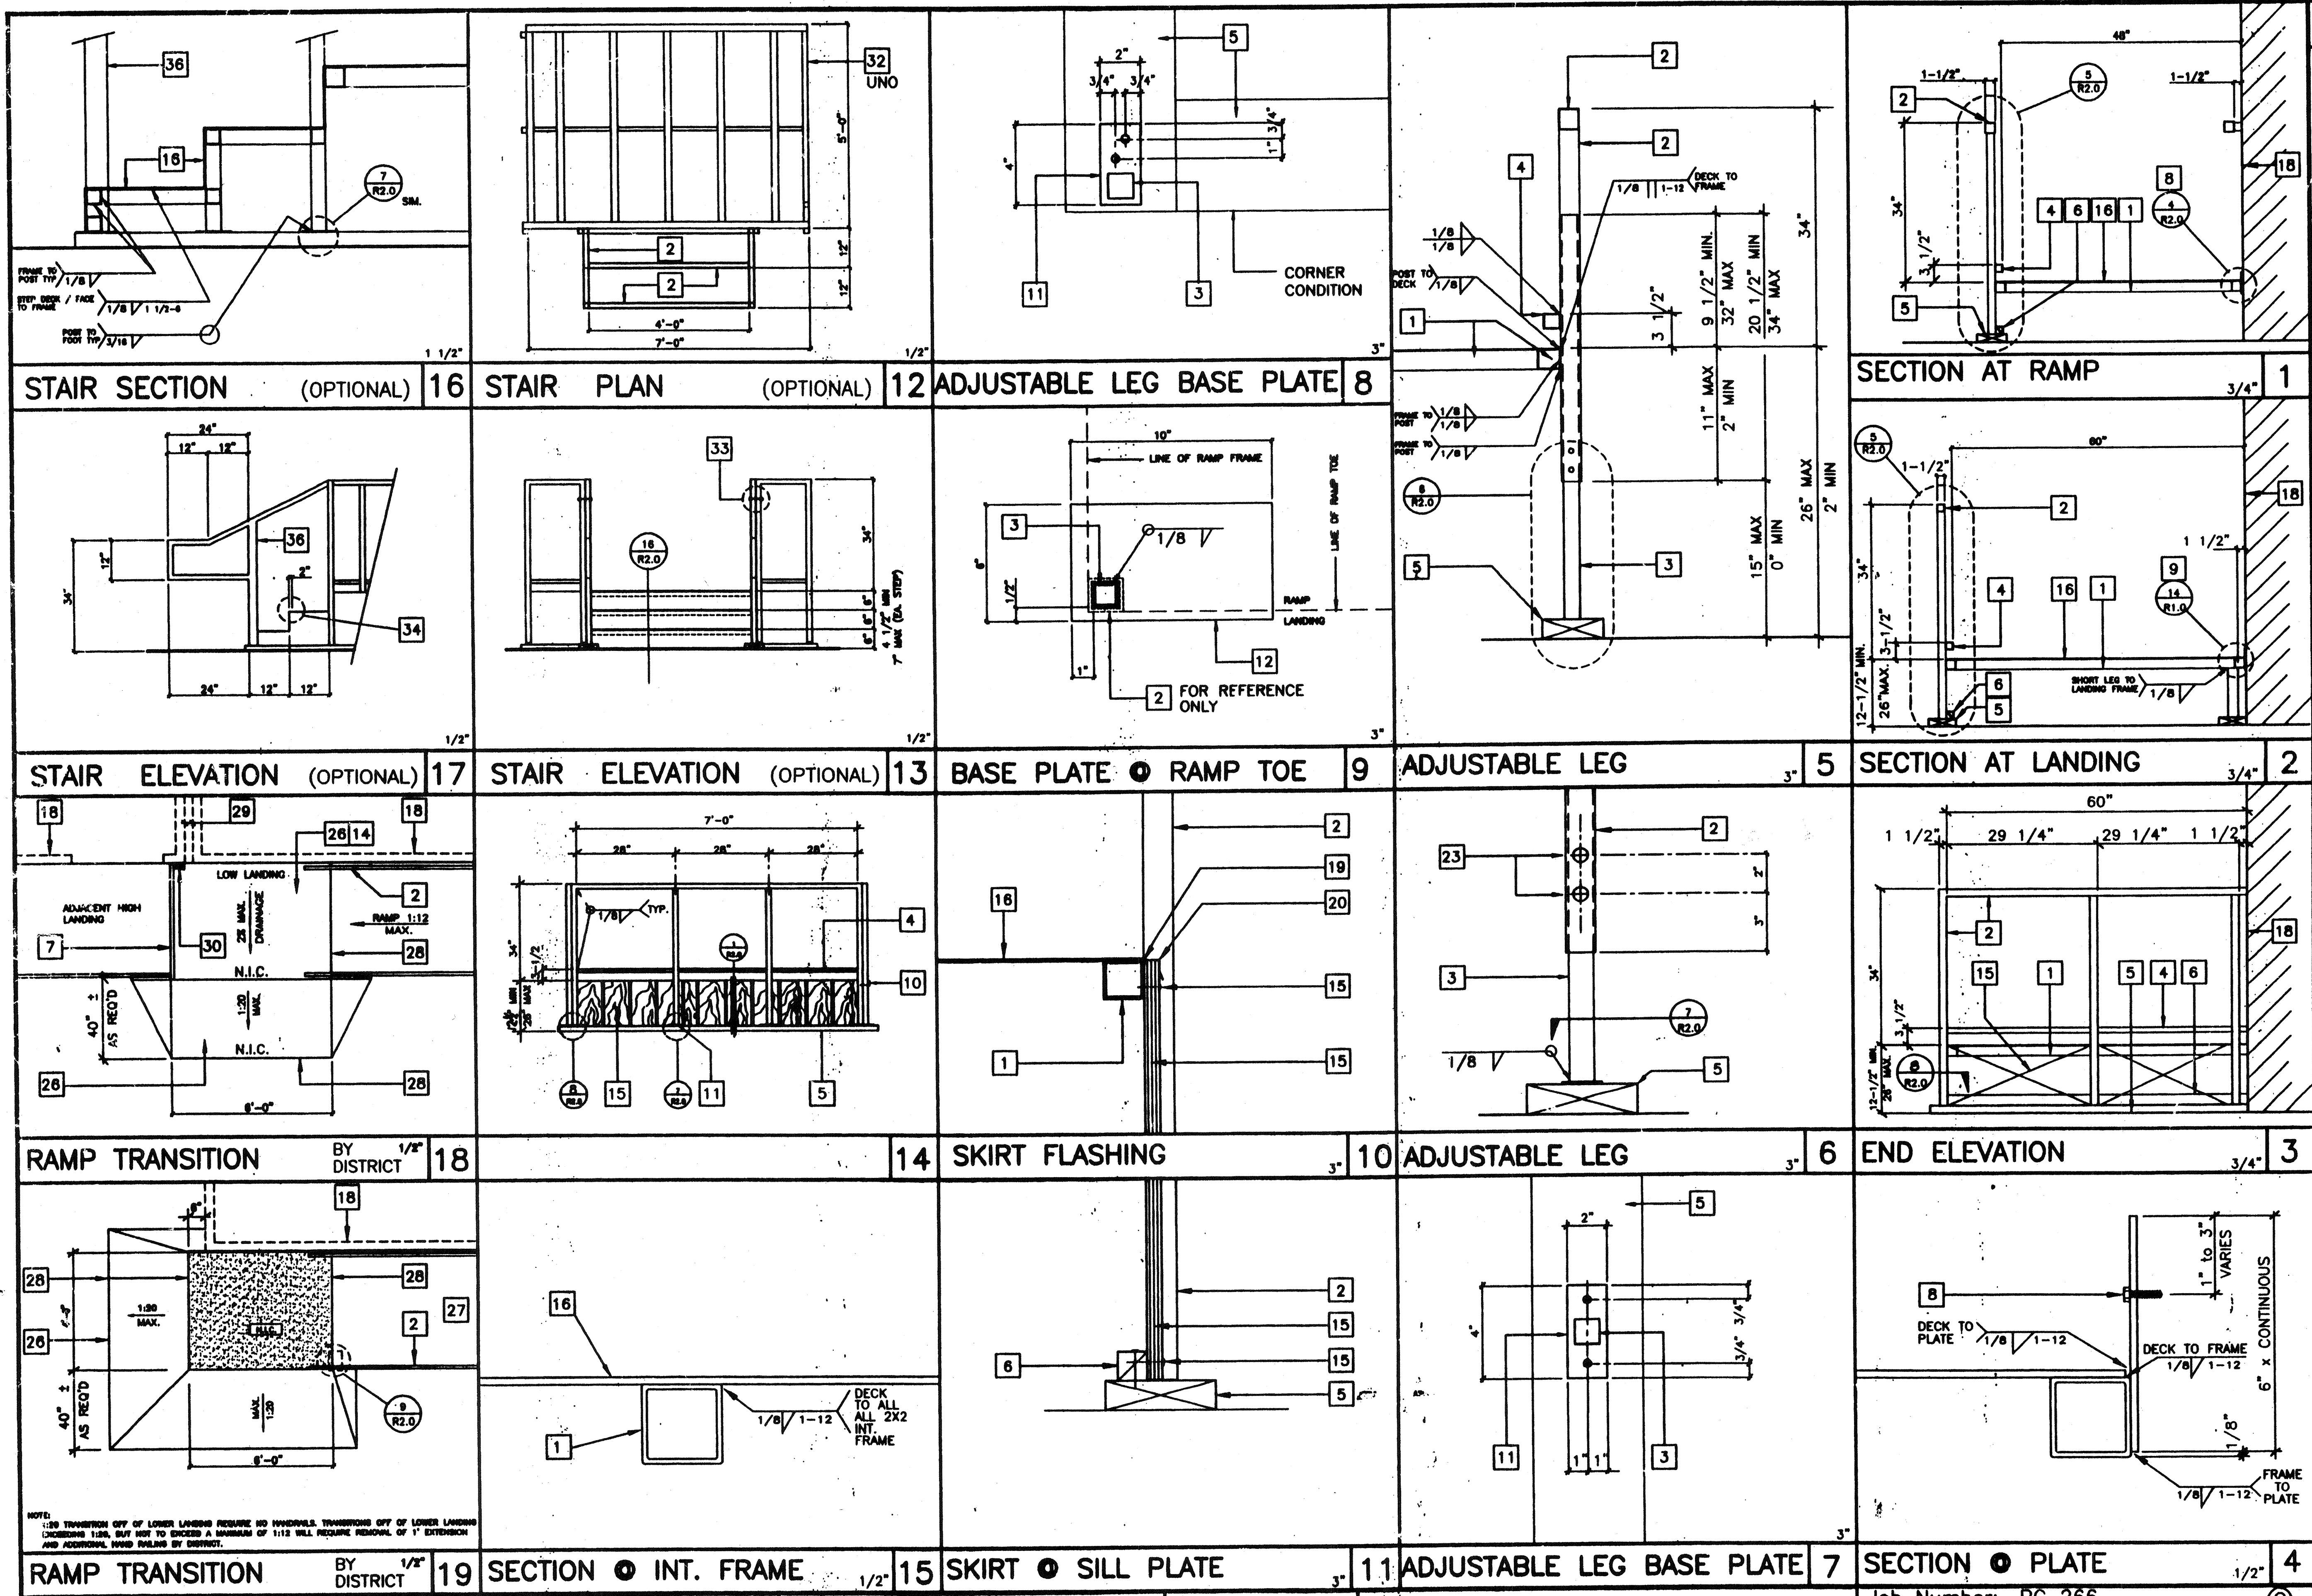

- ### KEY NOTES
- TS 2" x 2" x 14ga
 - TS 1 1/2" x 1 1/2" x 14ga (Fy = 36 KSI)
 - TS 1 1/4" x 1 1/4" x 14ga (Fy = 36 KSI)
 - TS 1" x 1" x 16ga WHEELCHAIR GUIDE
 - 2 x 6 PT SILL PLATE
 - 2 x 2 NAILED W/16d @ 12" OC
 - 2 x RW HEADER BY DISTRICT
 - 6" x 10ga CONTINUOUS PLATE W/1/4" x 2" TEK SCREWS @ 9" OC INTO WOOD OR FOUNDATION BLOCKS OR #14 x 2" TEK SCREWS INTO METAL @ 9" OC
 - 2" x 4" x 12ga BASE PLATE W/2-1/4" x 1" LAGS
 - 6" x 10" x 12ga BASE PLATE @ RAMP TOE
 - LOWER LANDING BY DISTRICT
 - SKIRTING: PLYWOOD TO MATCH BUILDING SIDING. BLOCK ALL EDGES. ATTACH W/8d @ 6" OC EDGES AND 12" OC FIELD. AT EDGE CONNECTION TO T.S. USE #14 x 2" TEK SCREWS @ 6" OC
 - 12ga METAL DECK: NON-SLIP SURFACE. DESIGN COEFFICIENT OF FRICTION GREATER THAN 0.6. MAINTAINABLE FOR 1 YR. EXISTING BUILDING.
 - CAULKING
 - 28 ga FLASHING
 - 3/8" dia x 2" LONG MB W/NUT & WASHERS
 - PAVE BY DISTRICT
 - RAMP BY MODTECH
 - FLUSH TRANSITION
 - 3" MINIMUM BUILDING SERERATION
 - PROVIDE DIVERSION FOR WATER FROM DOWNSPOUT FOR THIS CONDITION. BY DISTRICT
 - FOR LANDING DETAILS AND RAMP ATTACHMENT SEE 12/R1.0
 - FASTEN POSTS W/ 3/8" x THRU BOLT. TYPICAL
 - 2" WARNING STRIPES MAX 1" FROM EVERY STAIR NOSING. USE CONTRASTING COLOR.
 - TS 2 1/2" x 1 1/2" x 8ga ASTM A500 GRADE A

IDENTIFICATION STAMP
DIV. OF THE STATE ARCHITECT
AP03 116318
AC/11/11 FLS. SS
DATE 05/12/15

IDENTIFICATION STAMP
DIV. OF THE STATE ARCHITECT
OFFICE OF REGULATION SERVICES
O4 100596
AC/11/11 FLS. SS
DATE AUG 10 1995

REVISIONS

NO.	DESCRIPTION	DATE

Electrical Engineer's Seal Mechanical Engineer's Seal Structural Engineer's Seal Architects Seal

IDENTIFICATION STAMP
DIV. OF THE STATE ARCHITECT
OFFICE OF REGULATION SERVICES
PC 266
AC/11/11 FLS. SS
DATE JAN 2 1 1997
REVISED

MODTECH INC.
2830 BARRETT AVENUE
PERRIS, CALIF. 92572
PH (909) 945-4014
FAX (909) 940-0427

Job Number: PC 266 © MODTECH, INC. 1997 4012-083 2900

drawn by: 2765
checked by: 2854
date: 2854
Modtech project no: 2854
MODTECH Index No: 2854

RAMP/STAIR DETAILS R2.0