


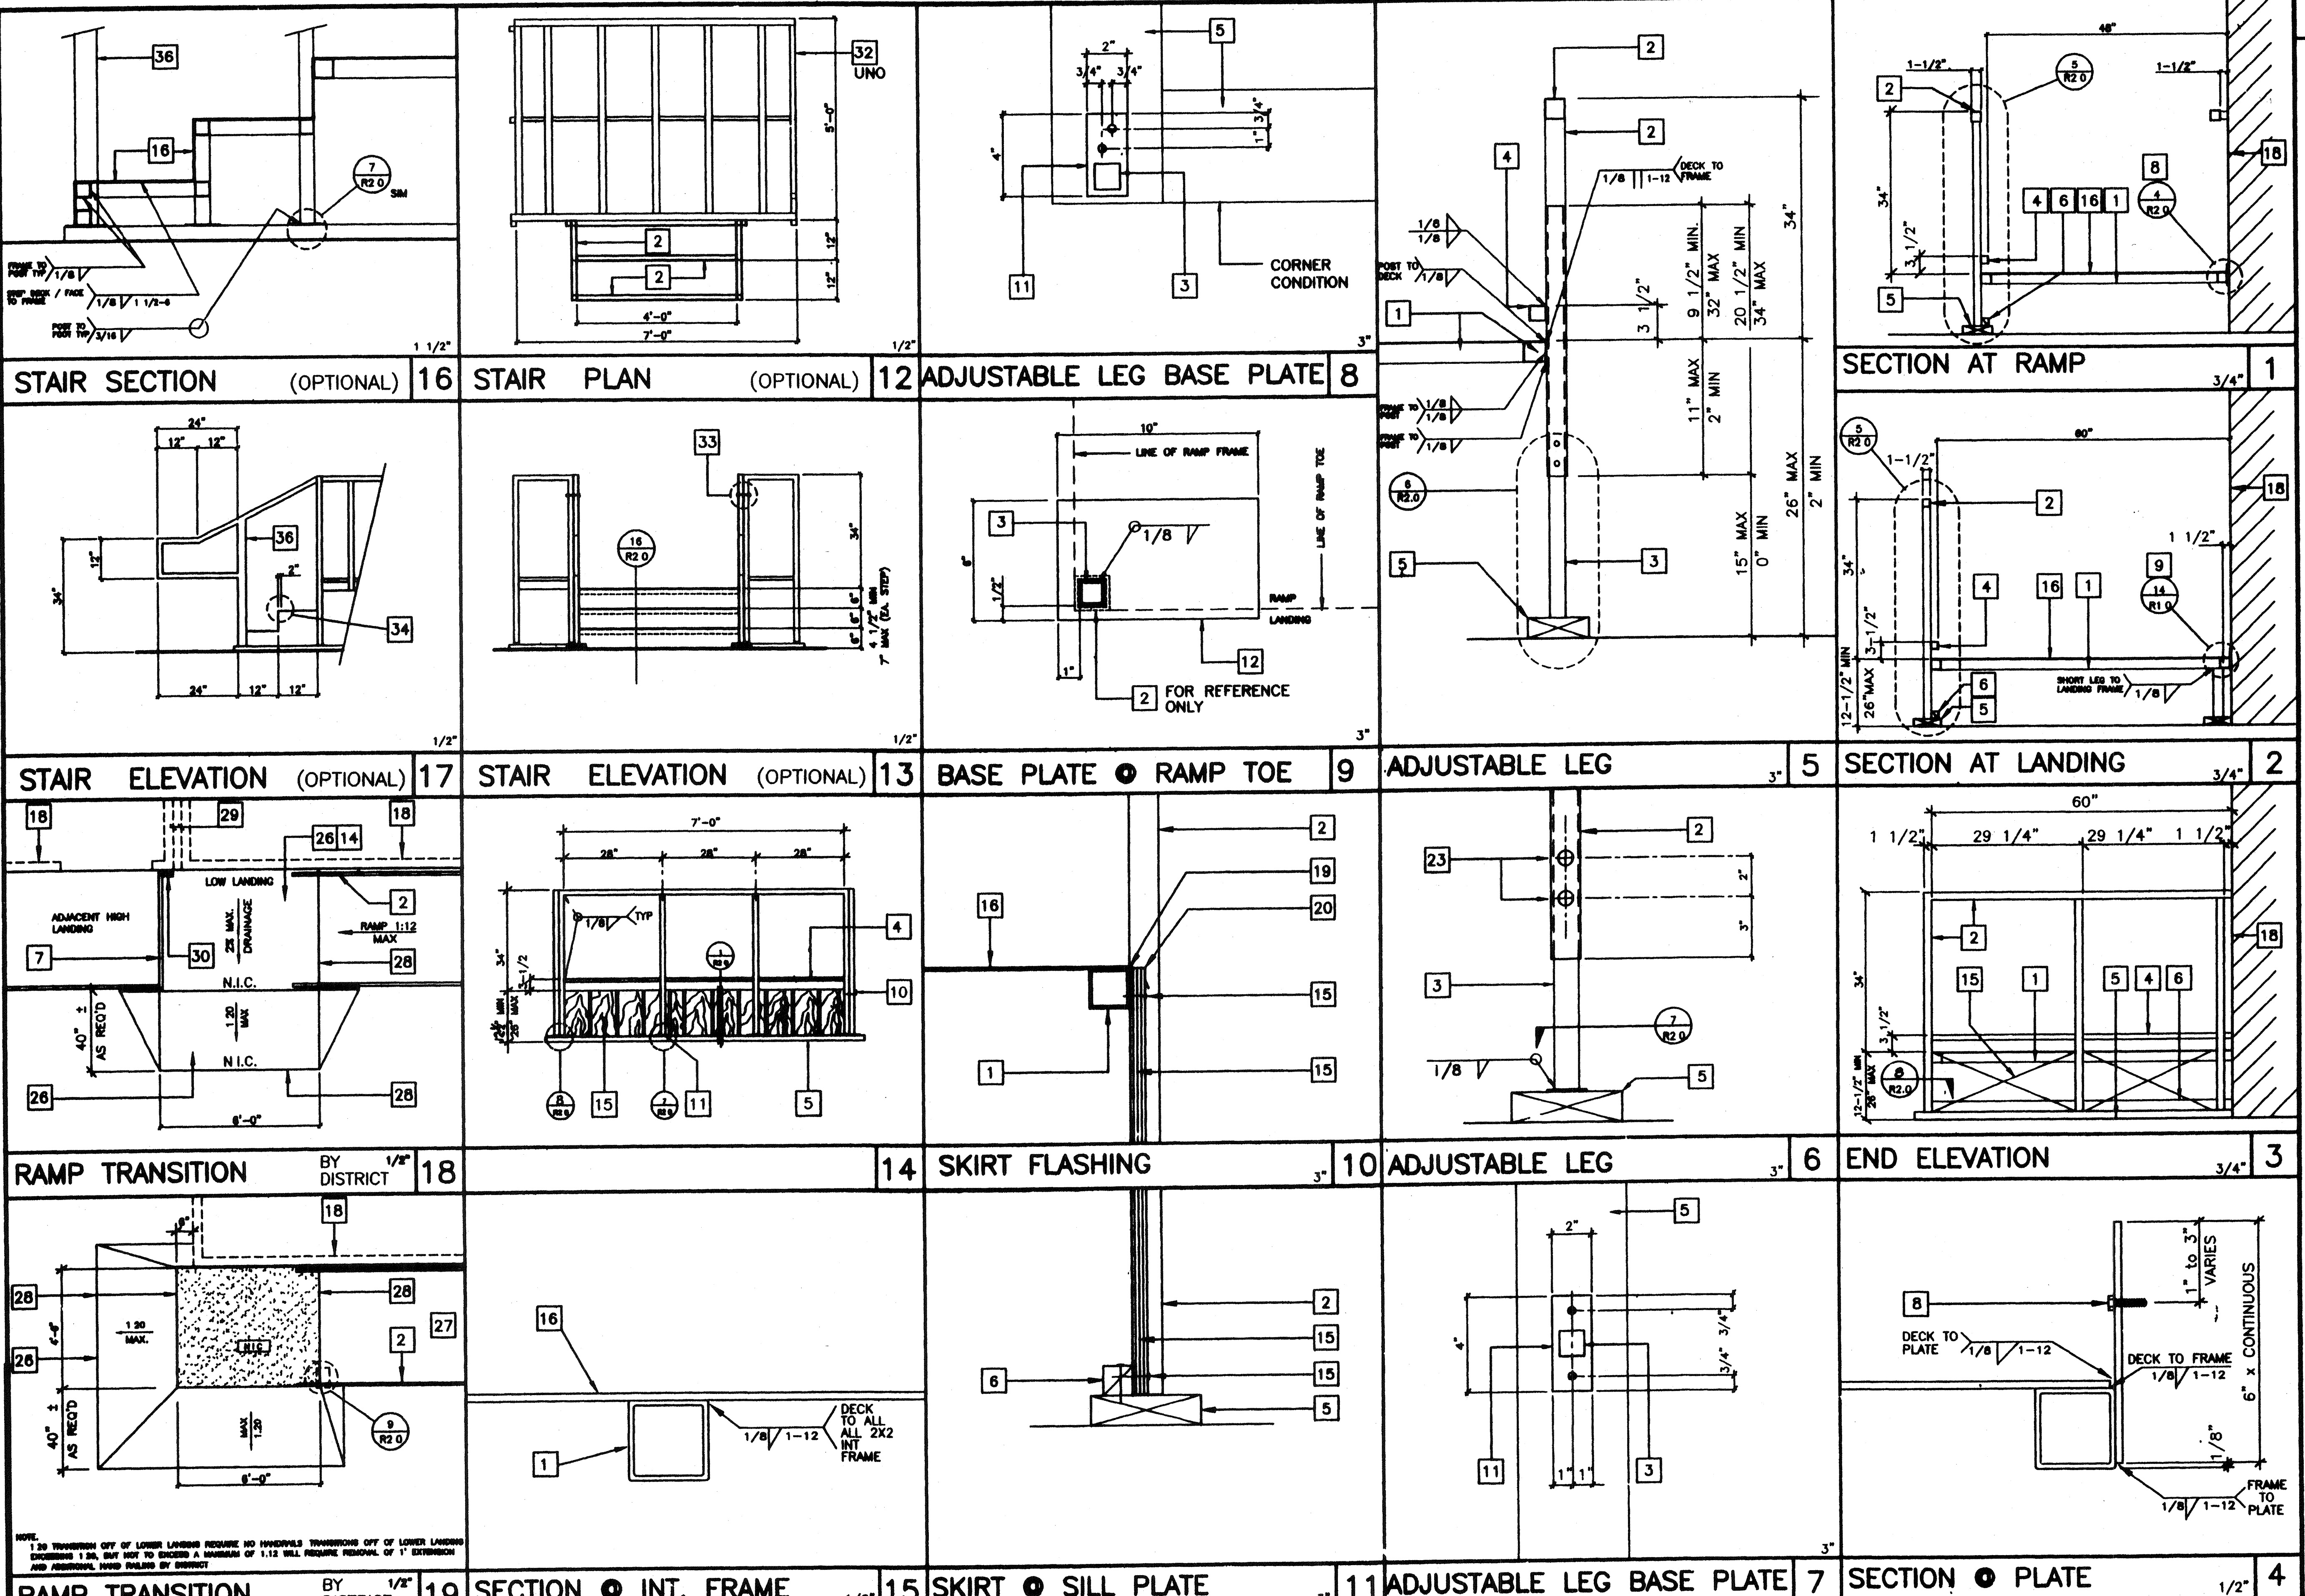

- KEY NOTES**
- 1 TS 2" x 2" x 14ga
 - 2 TS 1 1/2" x 1 1/2" x 14ga (Fy = 36 KSI)
 - 3 TS 1 1/4" x 1 1/4" x 14ga (Fy = 36 KSI)
 - 4 TS 1" x 1" x 16ga WHEELCHAIR GUIDE
 - 5 2 x 6 PT SILL PLATE
 - 6 2 x 2 NAILER W/16d @ 12" OC
 - 7 2 x RW HEADER BY DISTRICT
 - 8 6" x 10ga CONTINUOUS PLATE W /#14 x 2" TEK SCREWS @ 9" OC INTO WOOD OR FOUNDATION BLOCKS OR #14 x 2" TEK SCREWS INTO METAL @ 9" OC
 - 9 2" x 4" x 12ga BASE PLATE W/2-1/4" x 1" LAGS
 - 10 6" x 10" x 12ga BASE PLATE @ RAMP TOE
 - 11 LOWER LANDING BY DISTRICT
 - 12 SKIRTING: PLYWOOD TO MATCH BUILDING SIDING, BLOCK ALL EDGES, ATTACH W/3/8" @ 6" OC EDGES AND 12" OC FIELD. AT EDGE CONNECTION TO T.S. USE #14 x 2" TEK SCREWS @ 6" OC
 - 13 12ga METAL DECK: NON-SLIP SURFACE, DESIGN COEFFICIENT OF FRICTION GREATER THAN 0.6, MAINTAINABLE FOR 1 YR.
 - 14 EXISTING BUILDING.
 - 15 CAULKING
 - 16 26 ga FLASHING
 - 17 3/8" dia x 2" LONG MB W/NUT & WASHERS
 - 18 PAVE BY DISTRICT.
 - 19 RAMP BY MODTECH
 - 20 FLUSH TRANSITION
 - 21 3" MINIMUM BUILDING SENSATION
 - 22 PROVIDE DRAINAGE FOR WATER FROM DOWNSPOUT FOR THIS CONDITION BY DISTRICT
 - 23 FOR LANDING DETAILS AND RAMP ATTACHMENT SEE 12/R1.0
 - 24 FASTEN POSTS W/ 3/8" @ THRU BOLT. TYPICAL
 - 25 2" WARNING STRIPES MAX 1" FROM EVERY STAIR NOSING. USE CONTRASTING COLOR.
 - 26 TS 2 1/2" x 1 1/2" x 8ga ASTM A500 GRADE A

REVISIONS

1			
2			
3			

Electrical Engineer's Seal

Mechanical Engineer's Seal

Structural Engineer's Seal

Architect's Seal

IDENTIFICATION STAMP
DIV. OF THE STATE ARCHITECT
OFFICE OF REGULATION SERVICES
PC 266
DATE JAN 01 1999
REVISED

MODTECH INC.
2830 BARRETT AVENUE
PERRIS, CALIF. 92572
PH (909) 943-4014
FAX (909) 940-0427

Job Number: PC 266 2986 © MODTECH, INC. 1997

drawn by: FWH 11/98
checked by: 4012-088
date: 05 JAN 99 2986
project no: 051215
MODTECH Index No: **R2.0**

RAMP/STAIR DETAILS R2.0

2506, 2377, 3022, 3183