

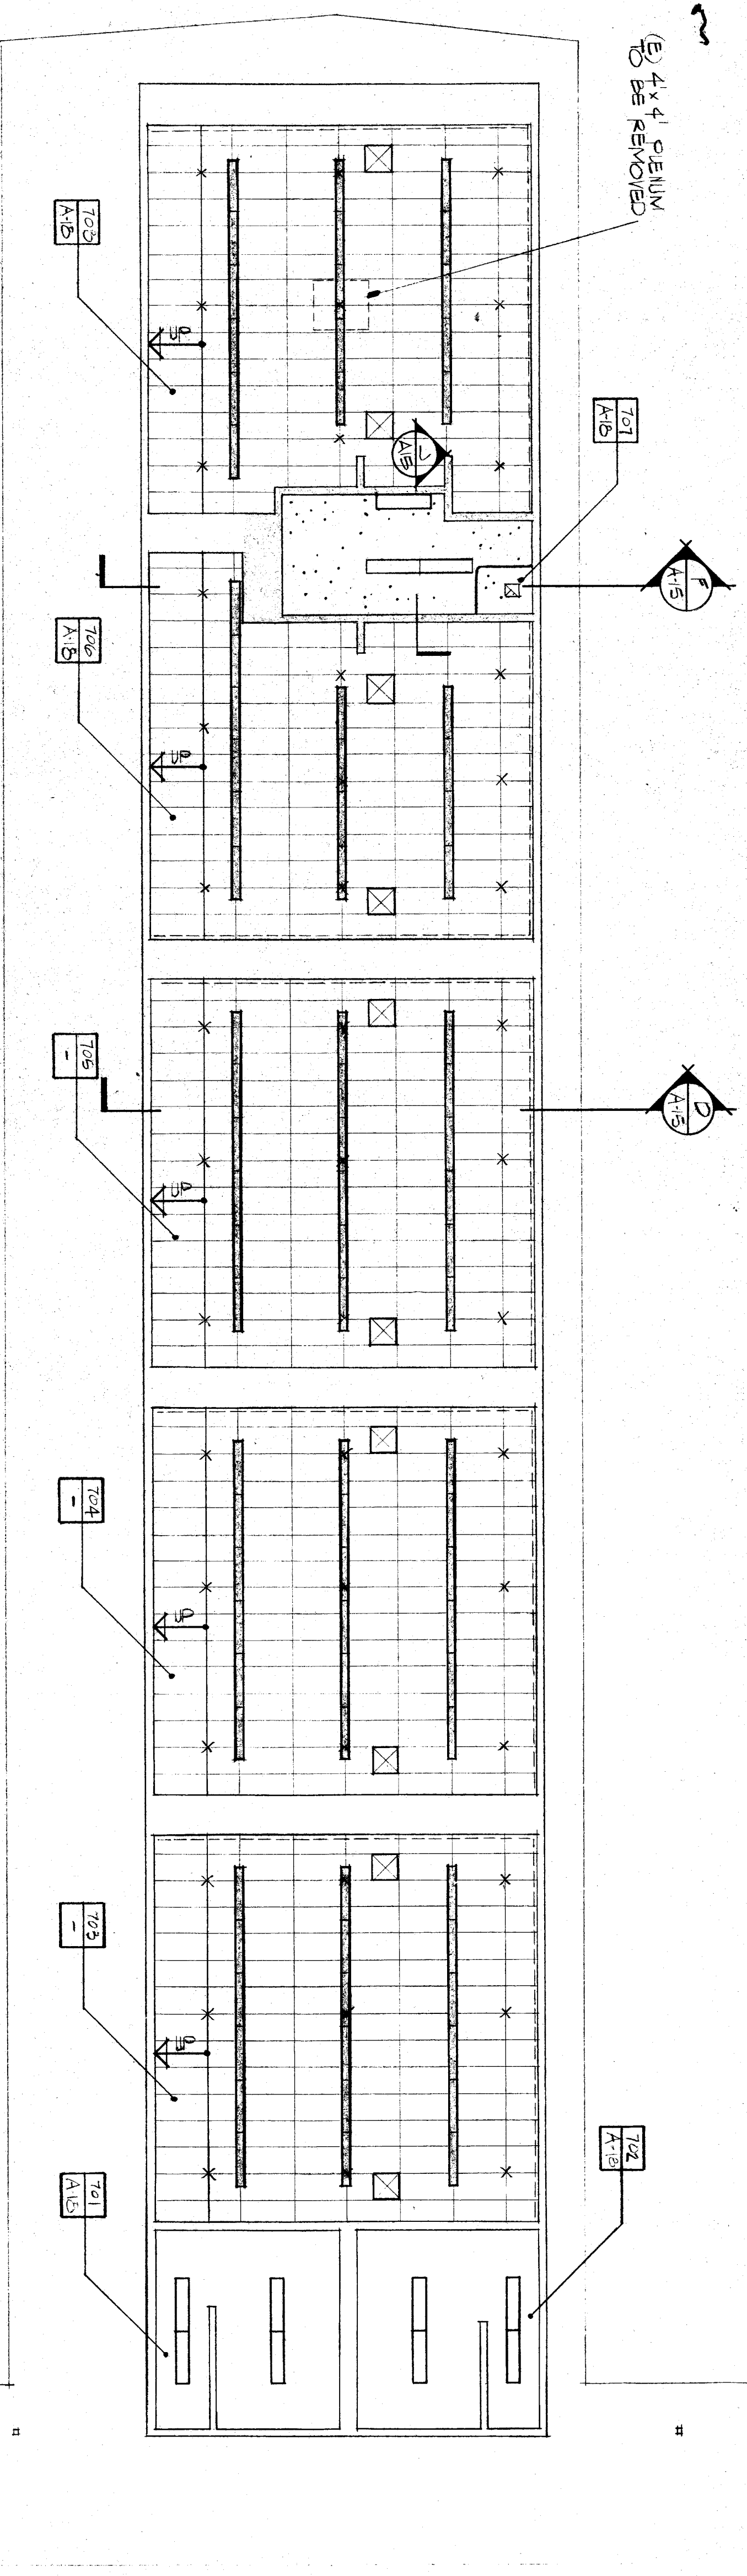
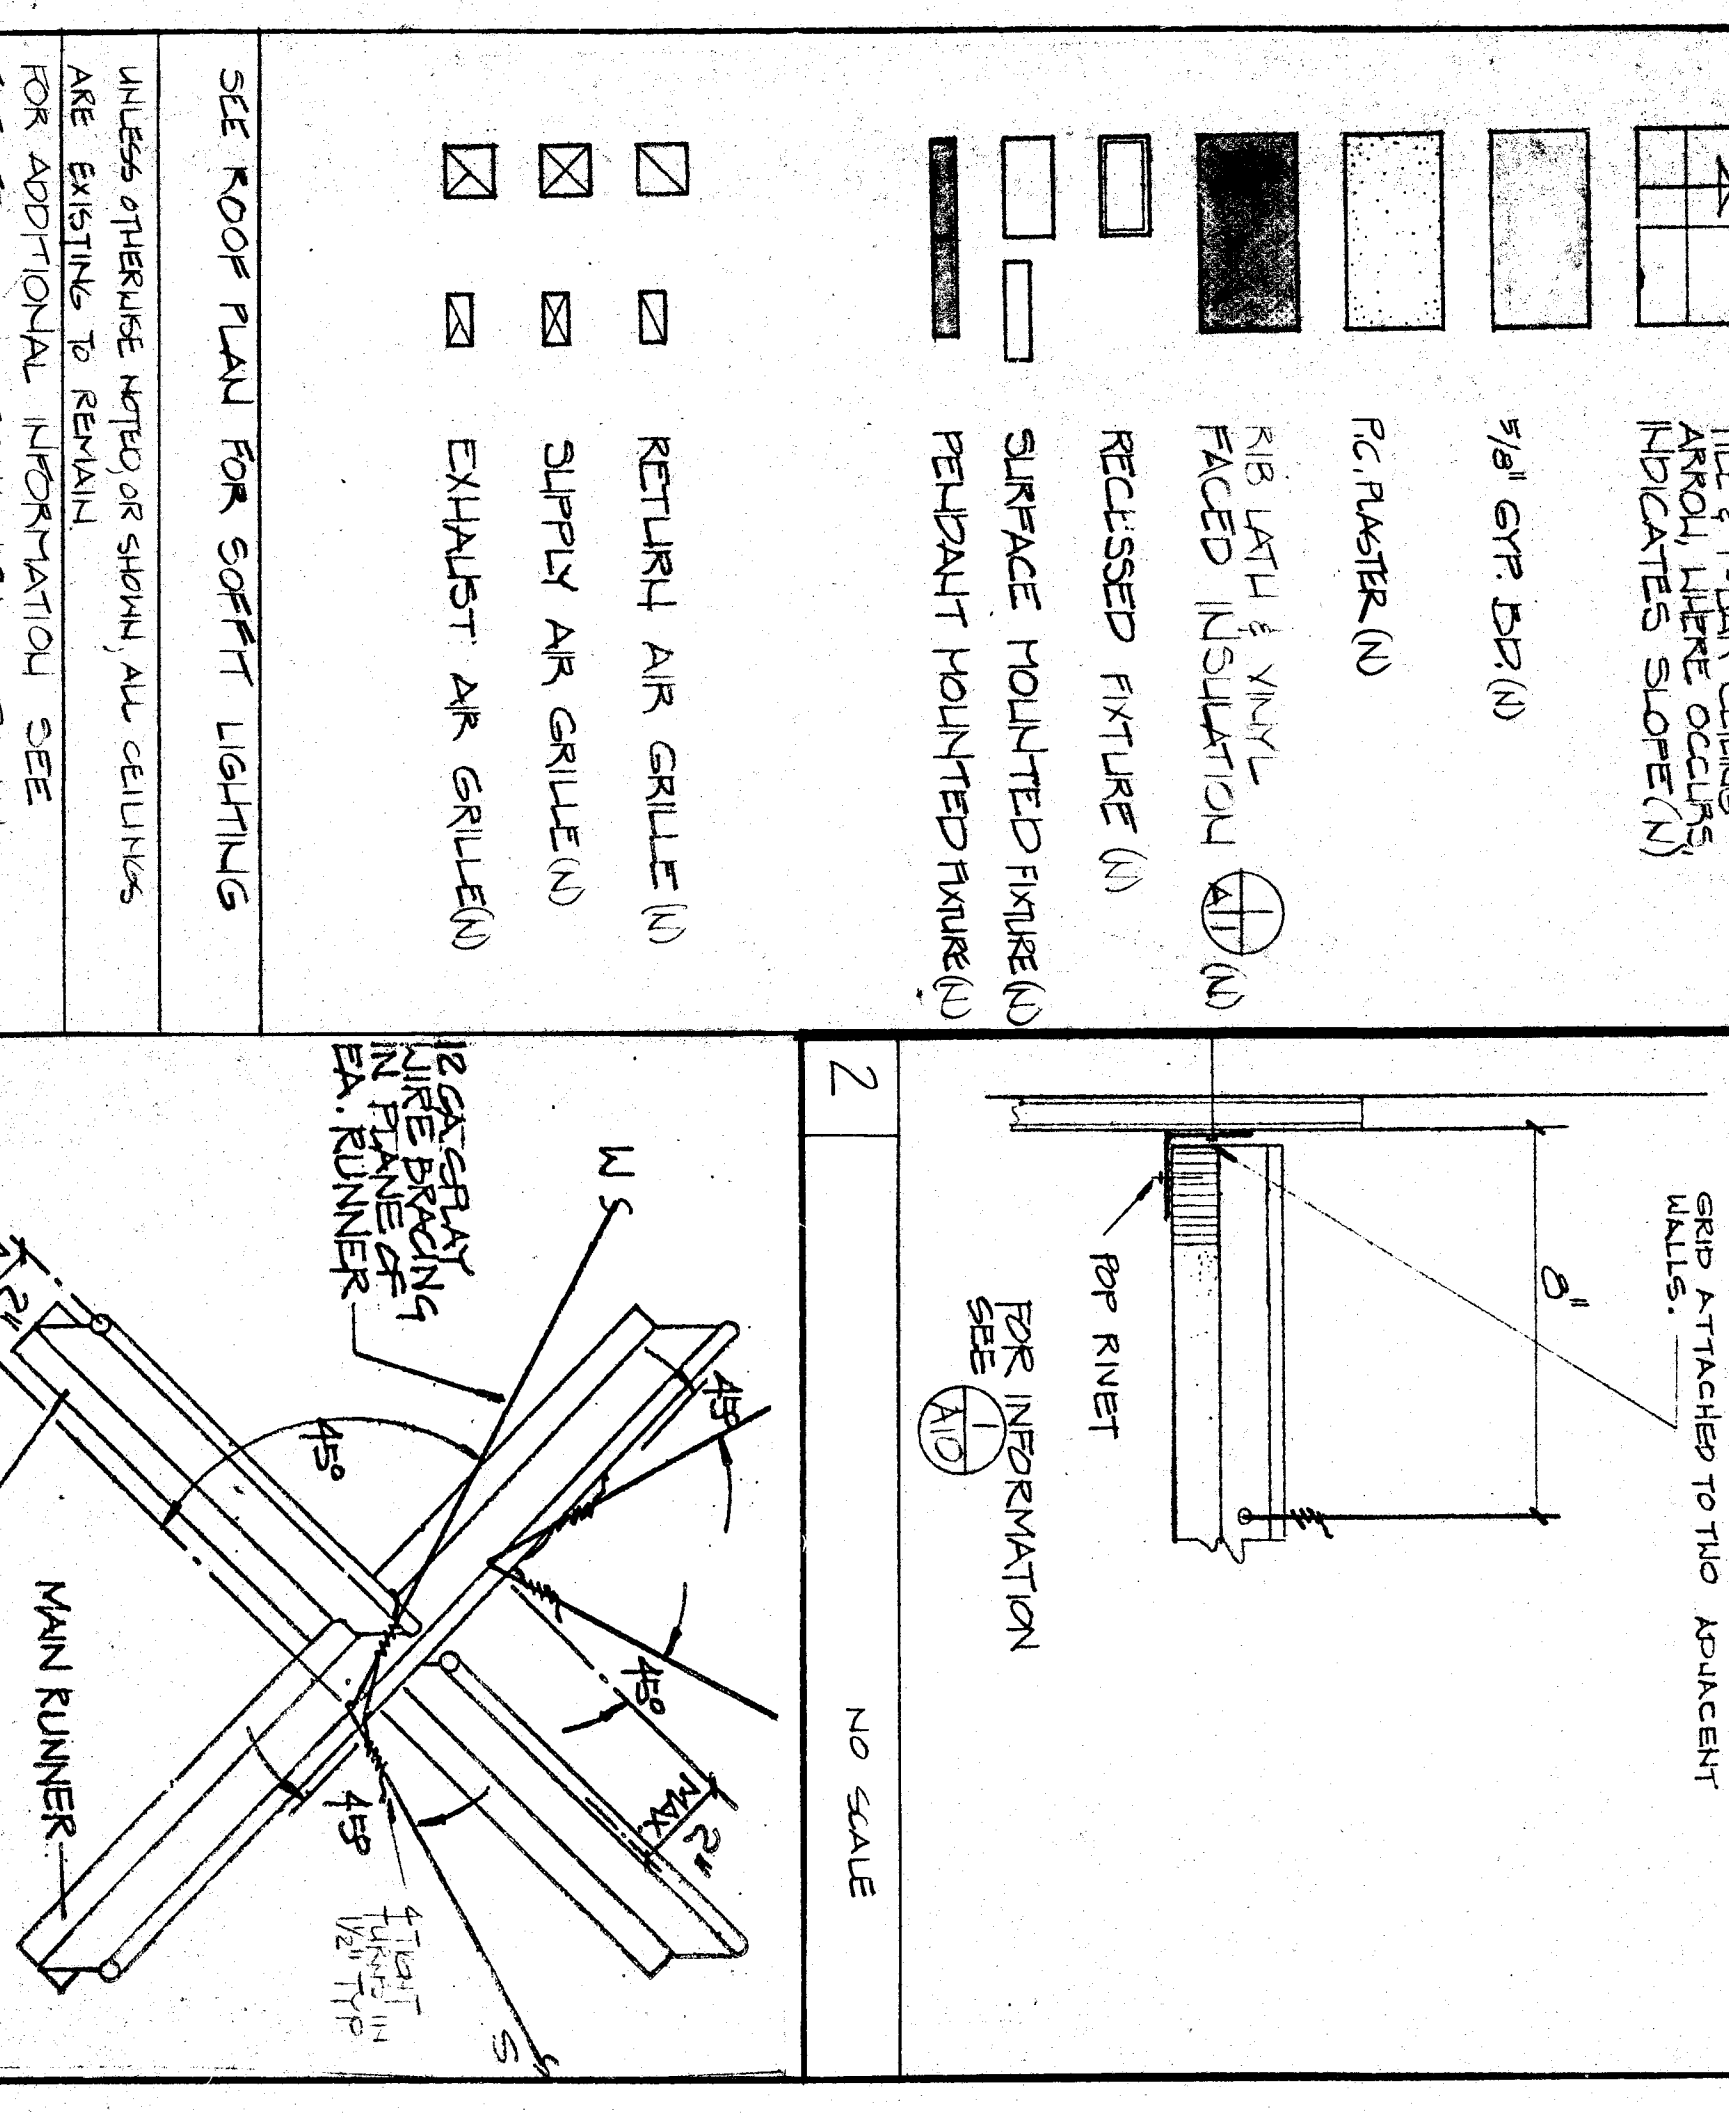
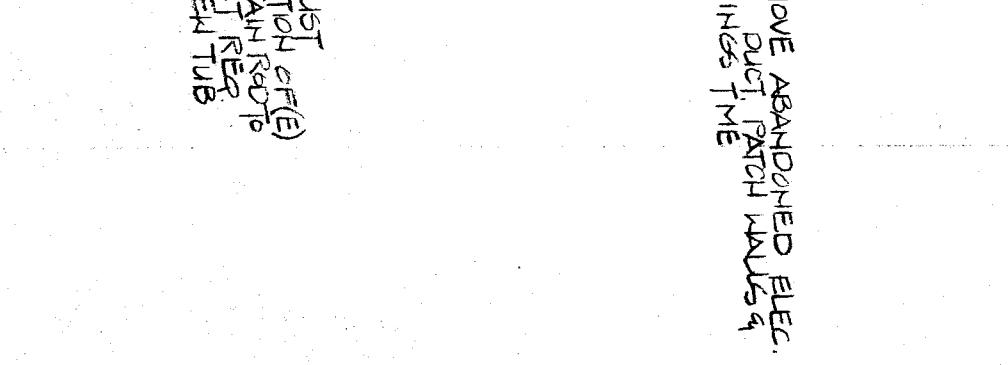
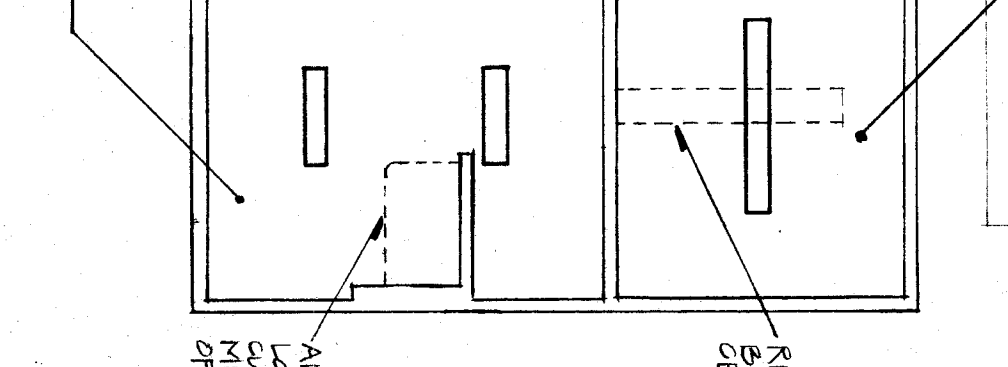
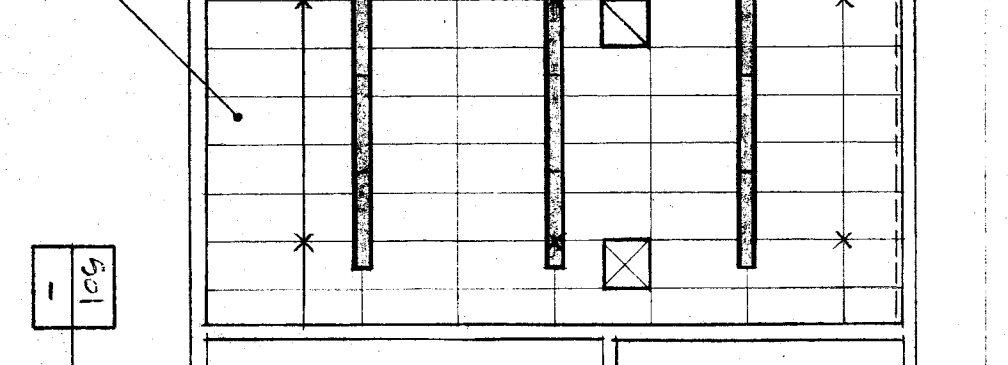
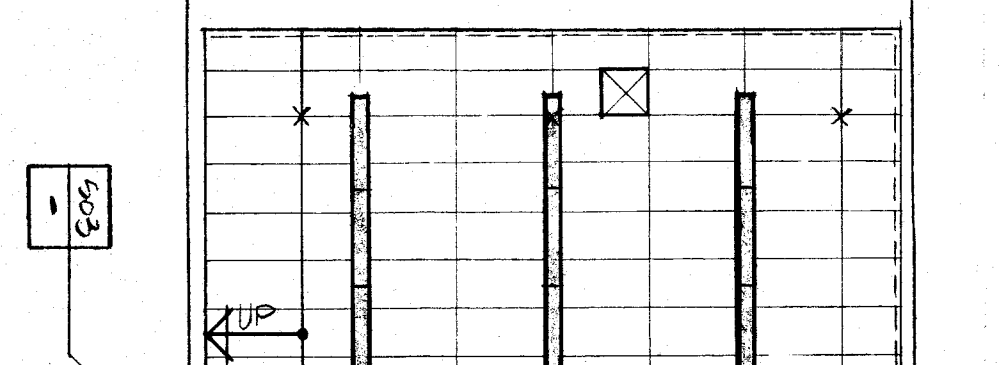
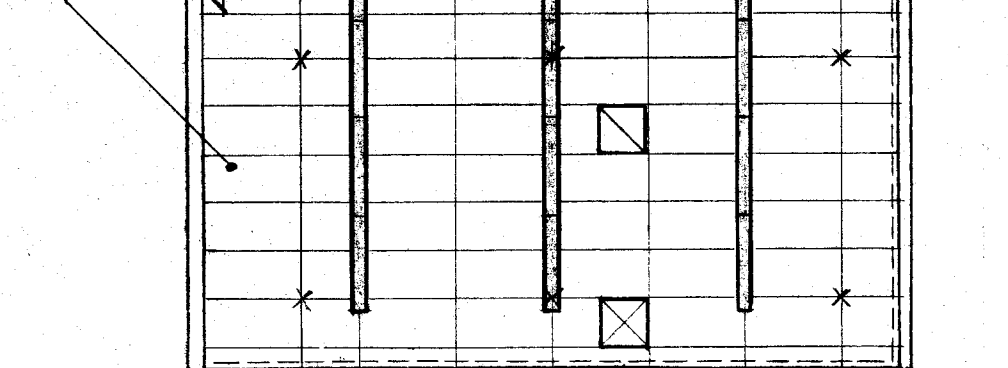
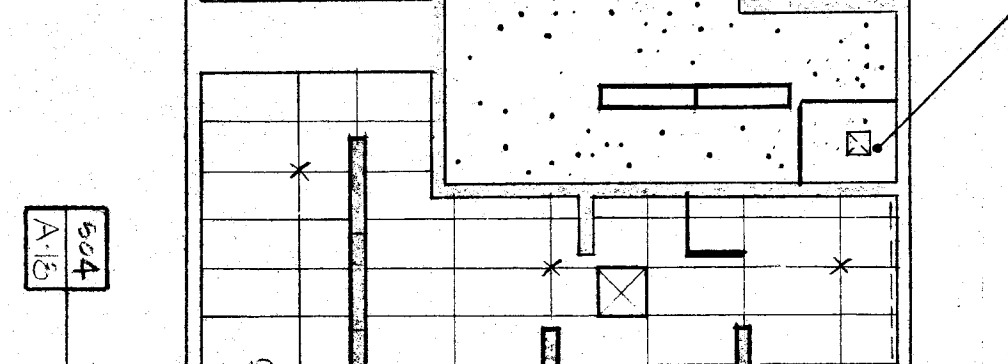
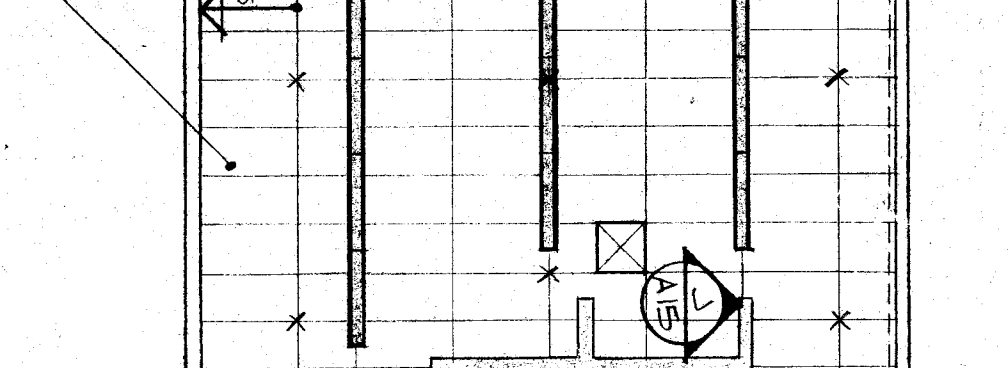
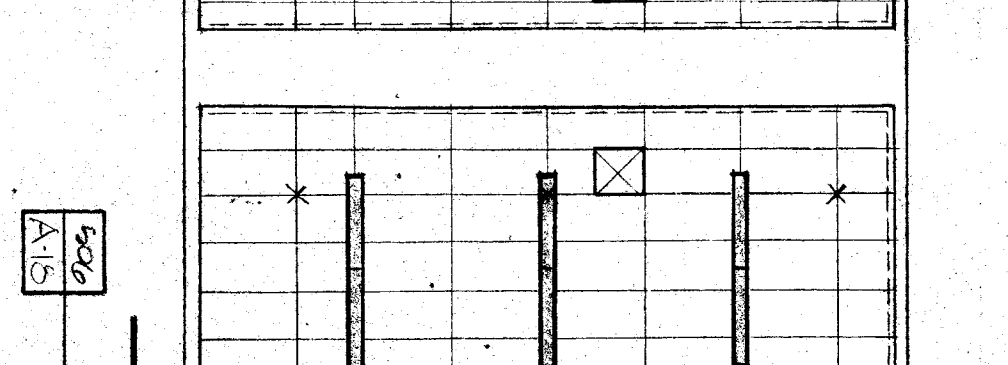
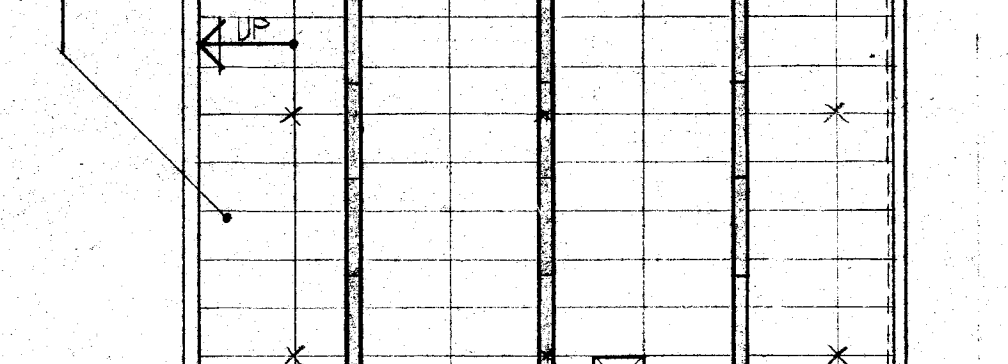
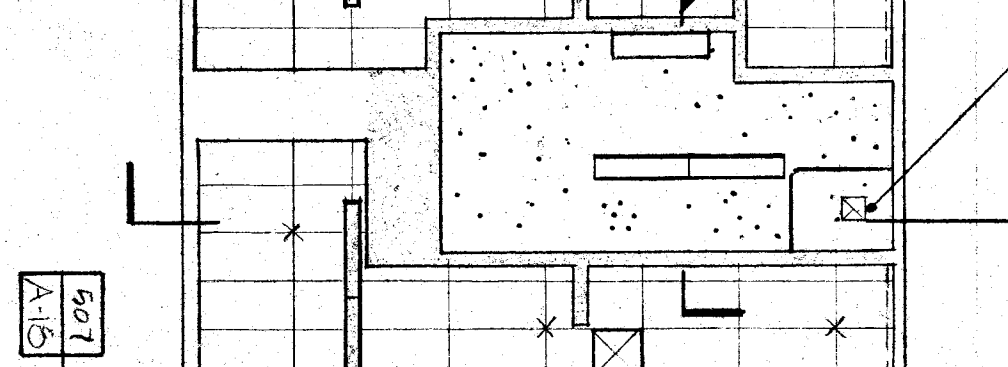
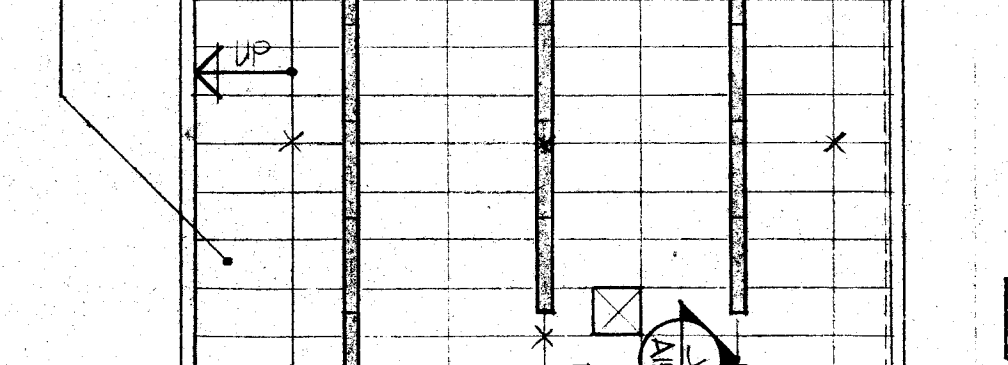


**BUILDING 9**

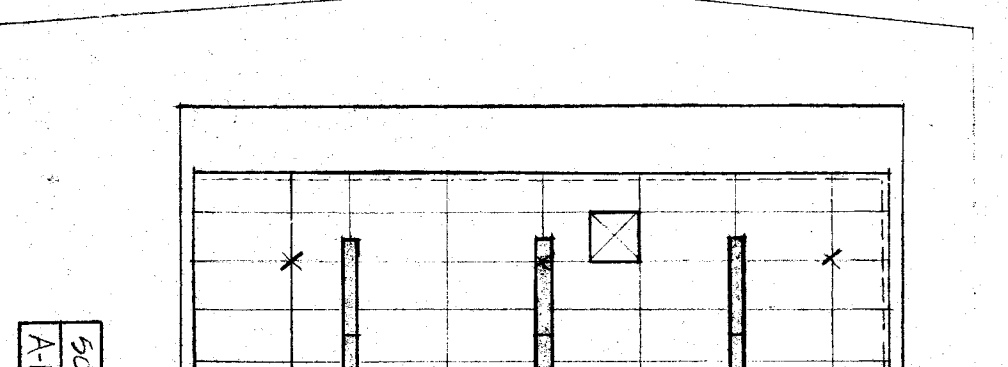

**BUILDING 7**

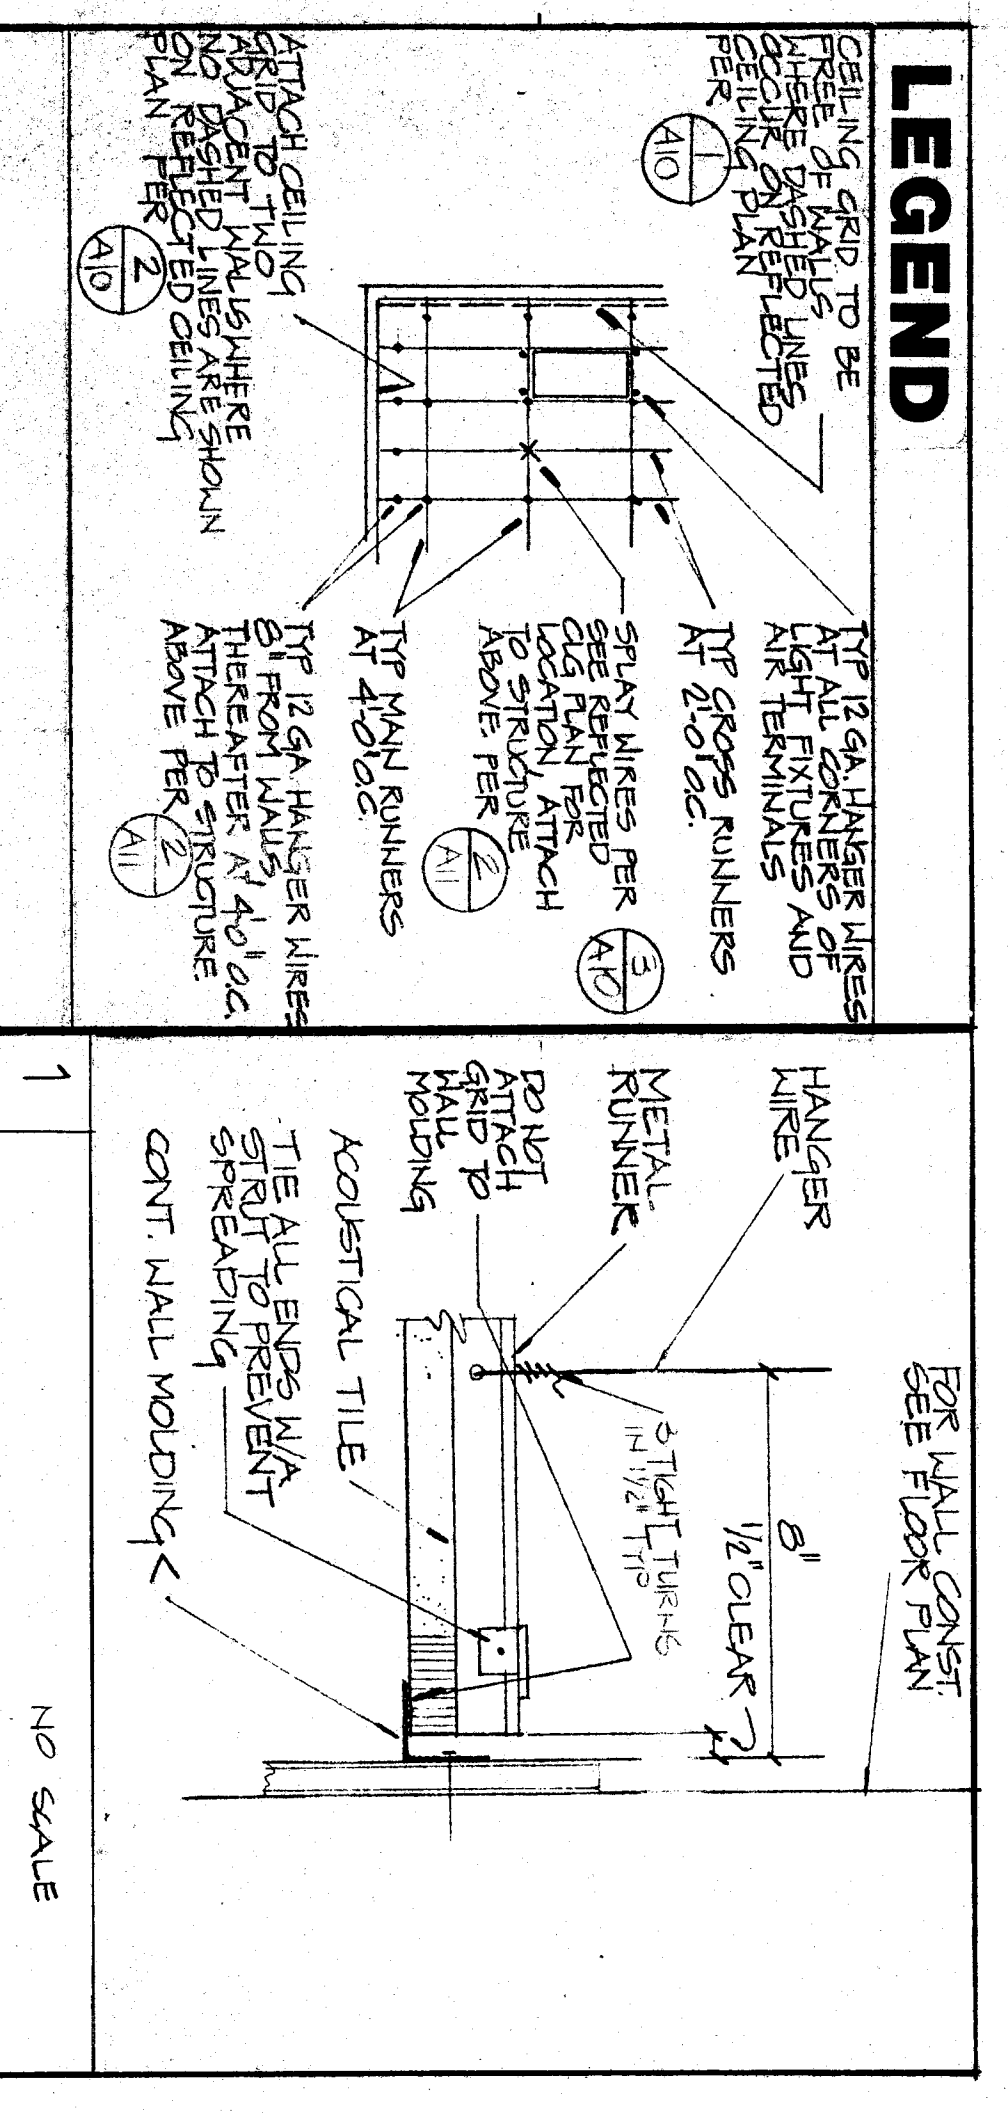

**BUILDING 5**



**BUILDING 3**

