





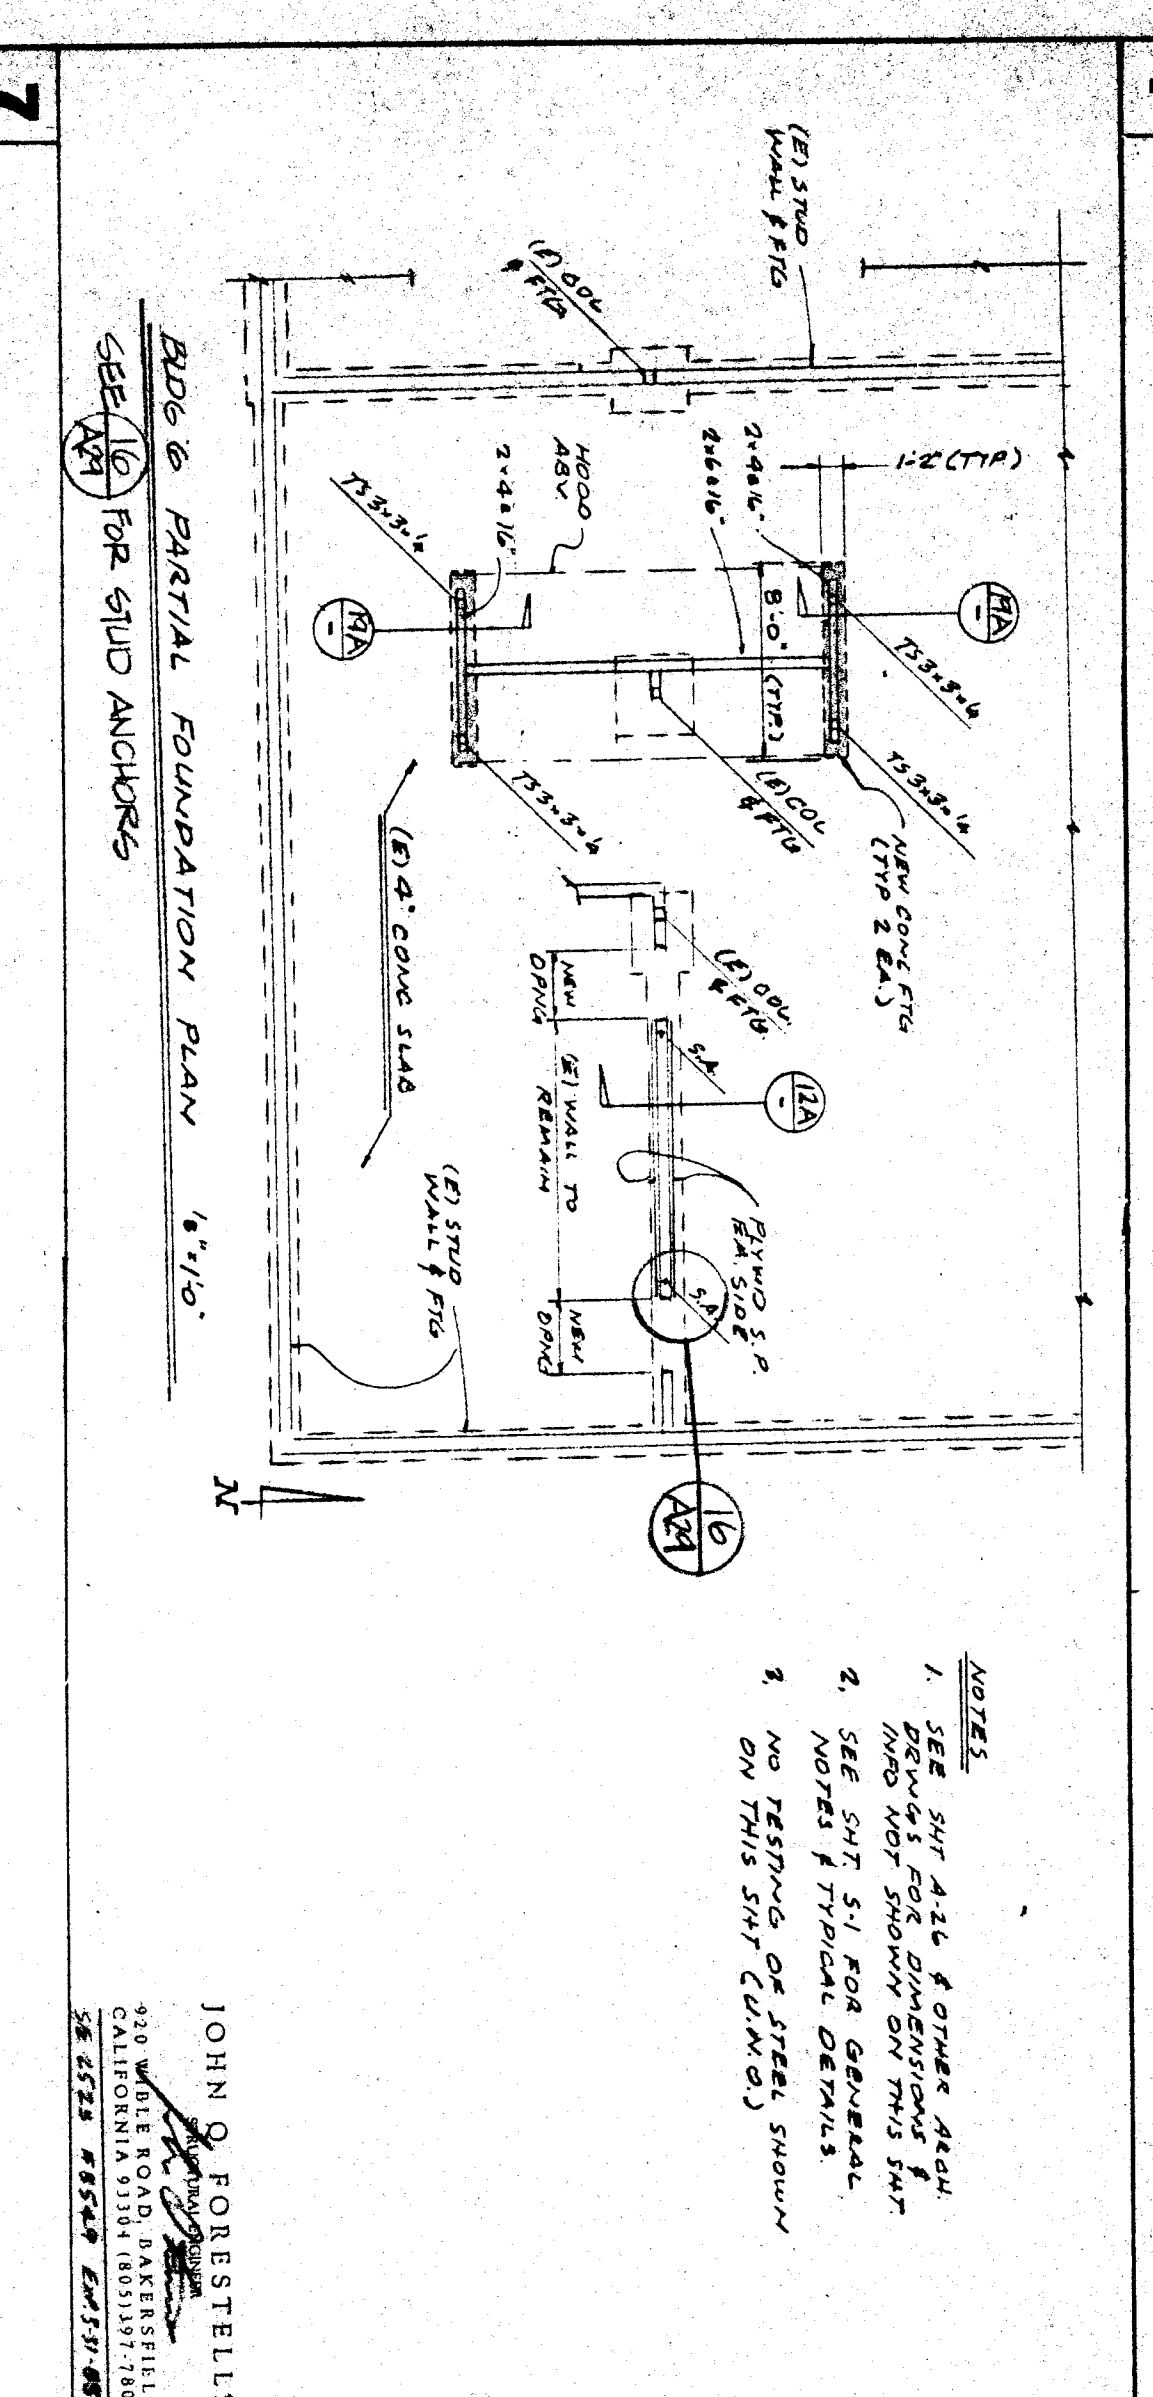



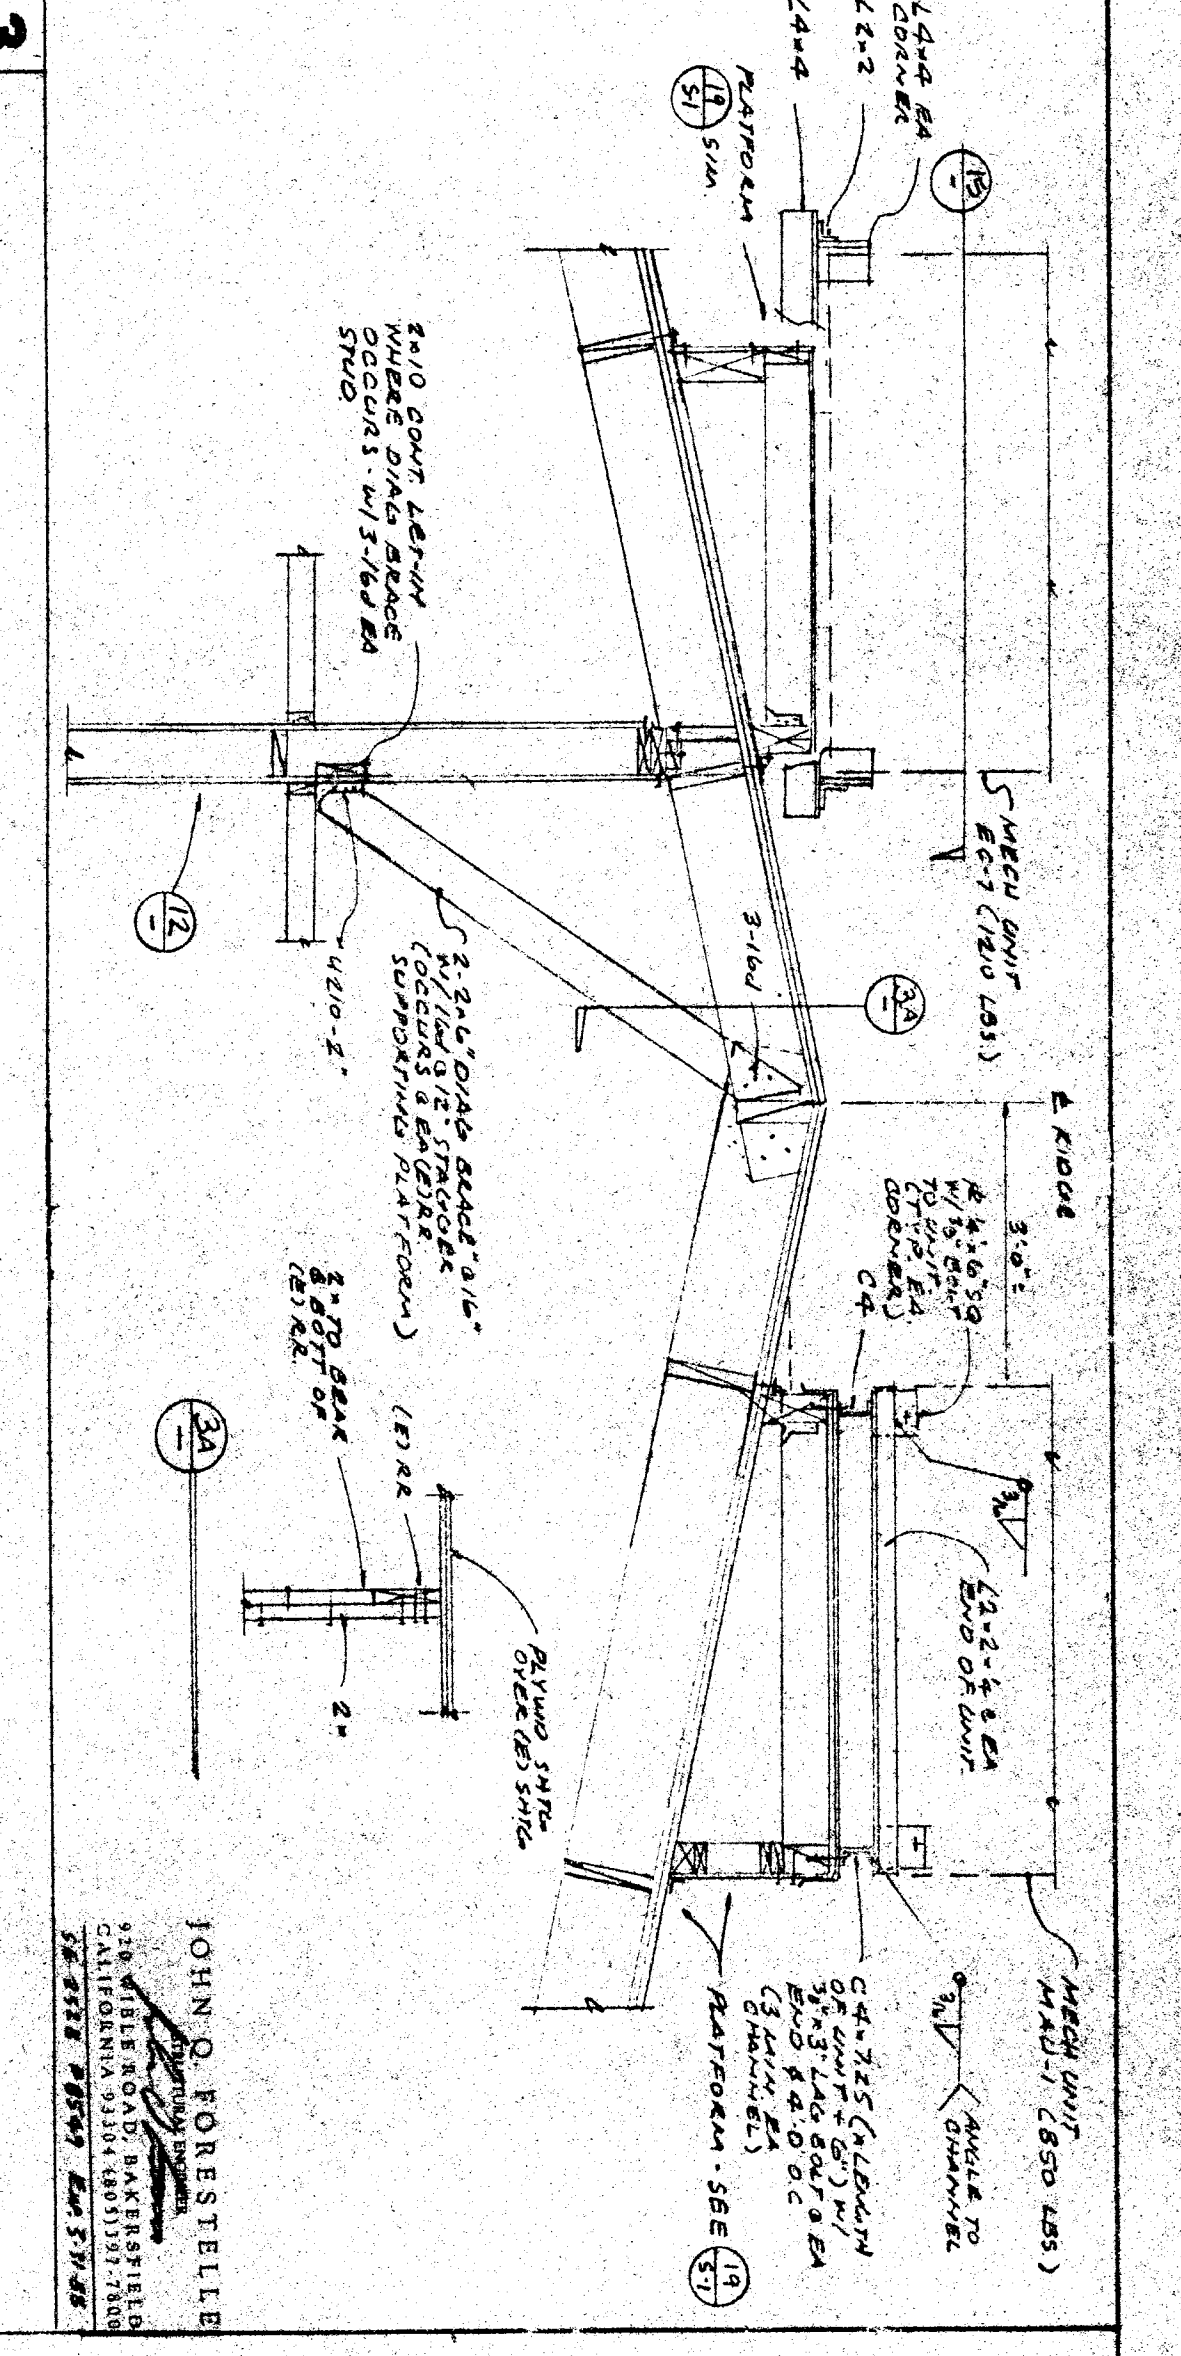



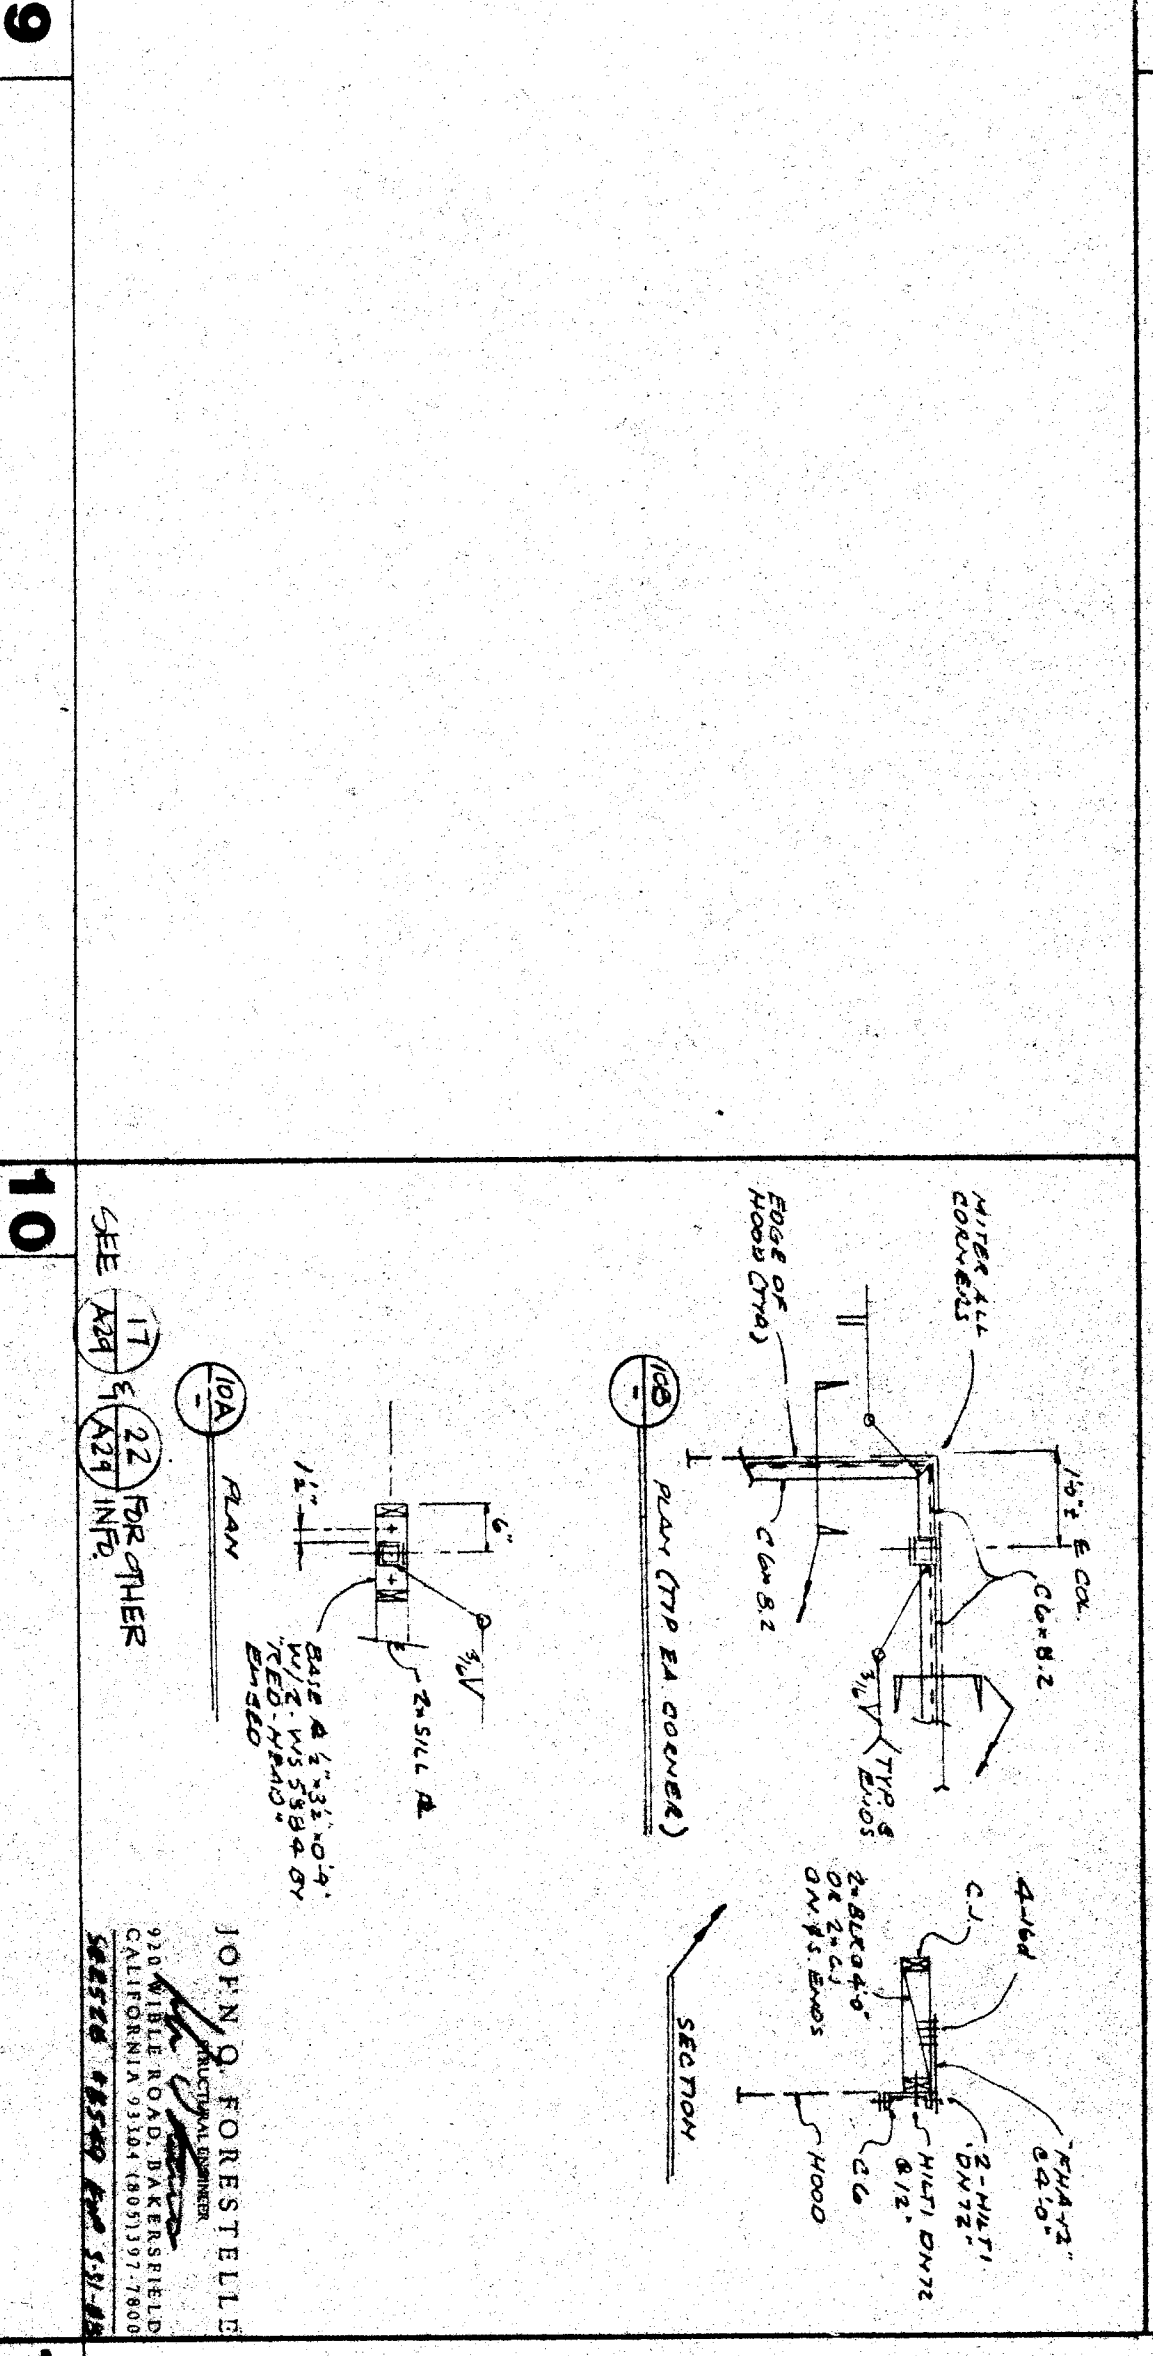



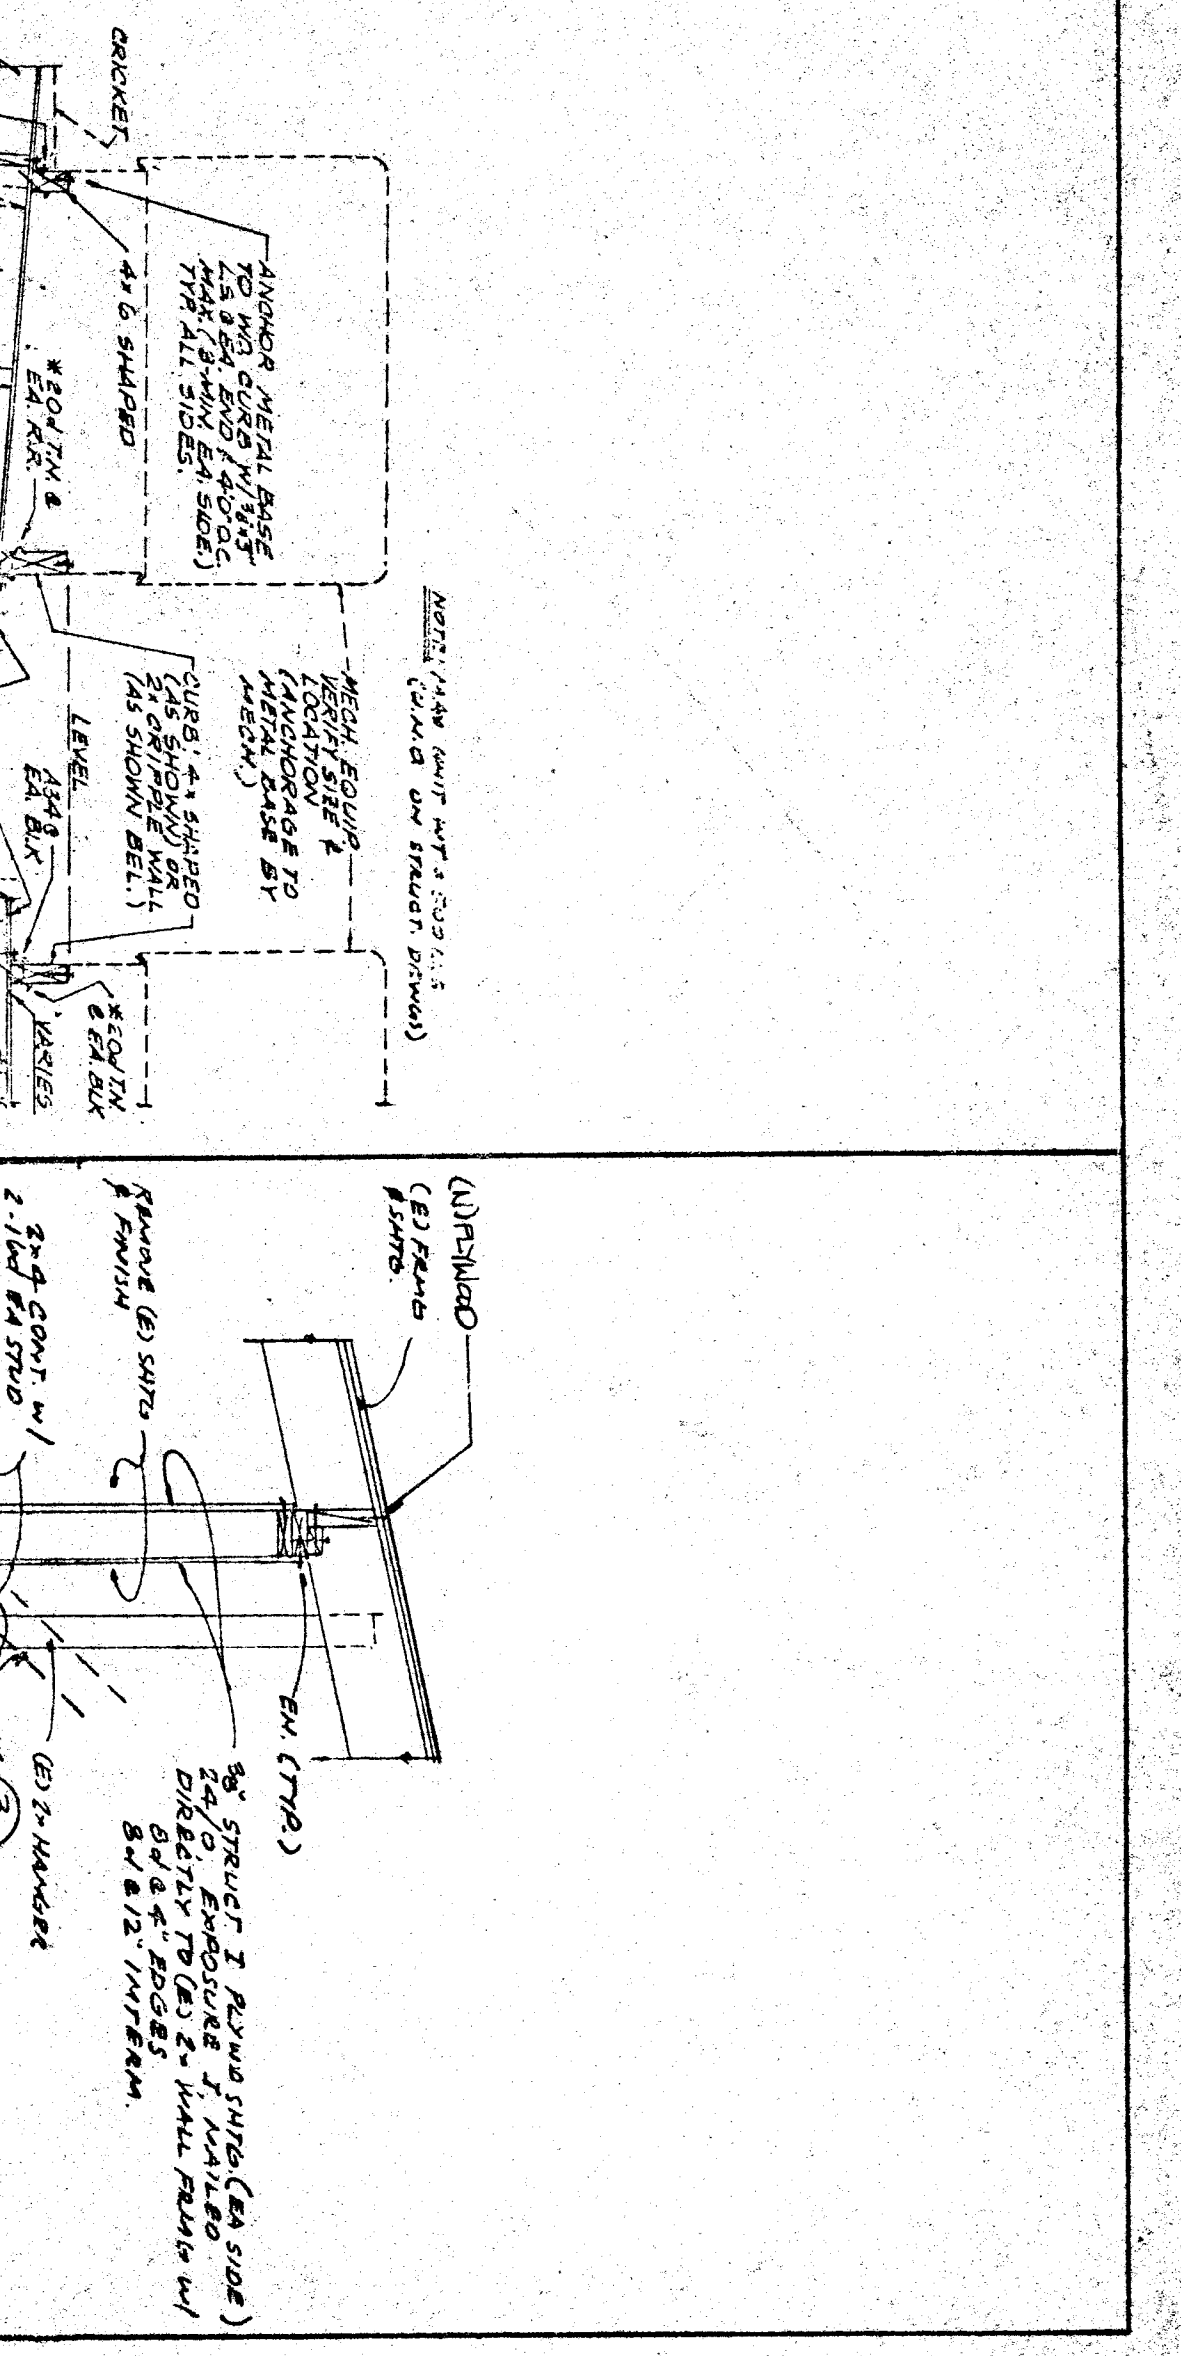



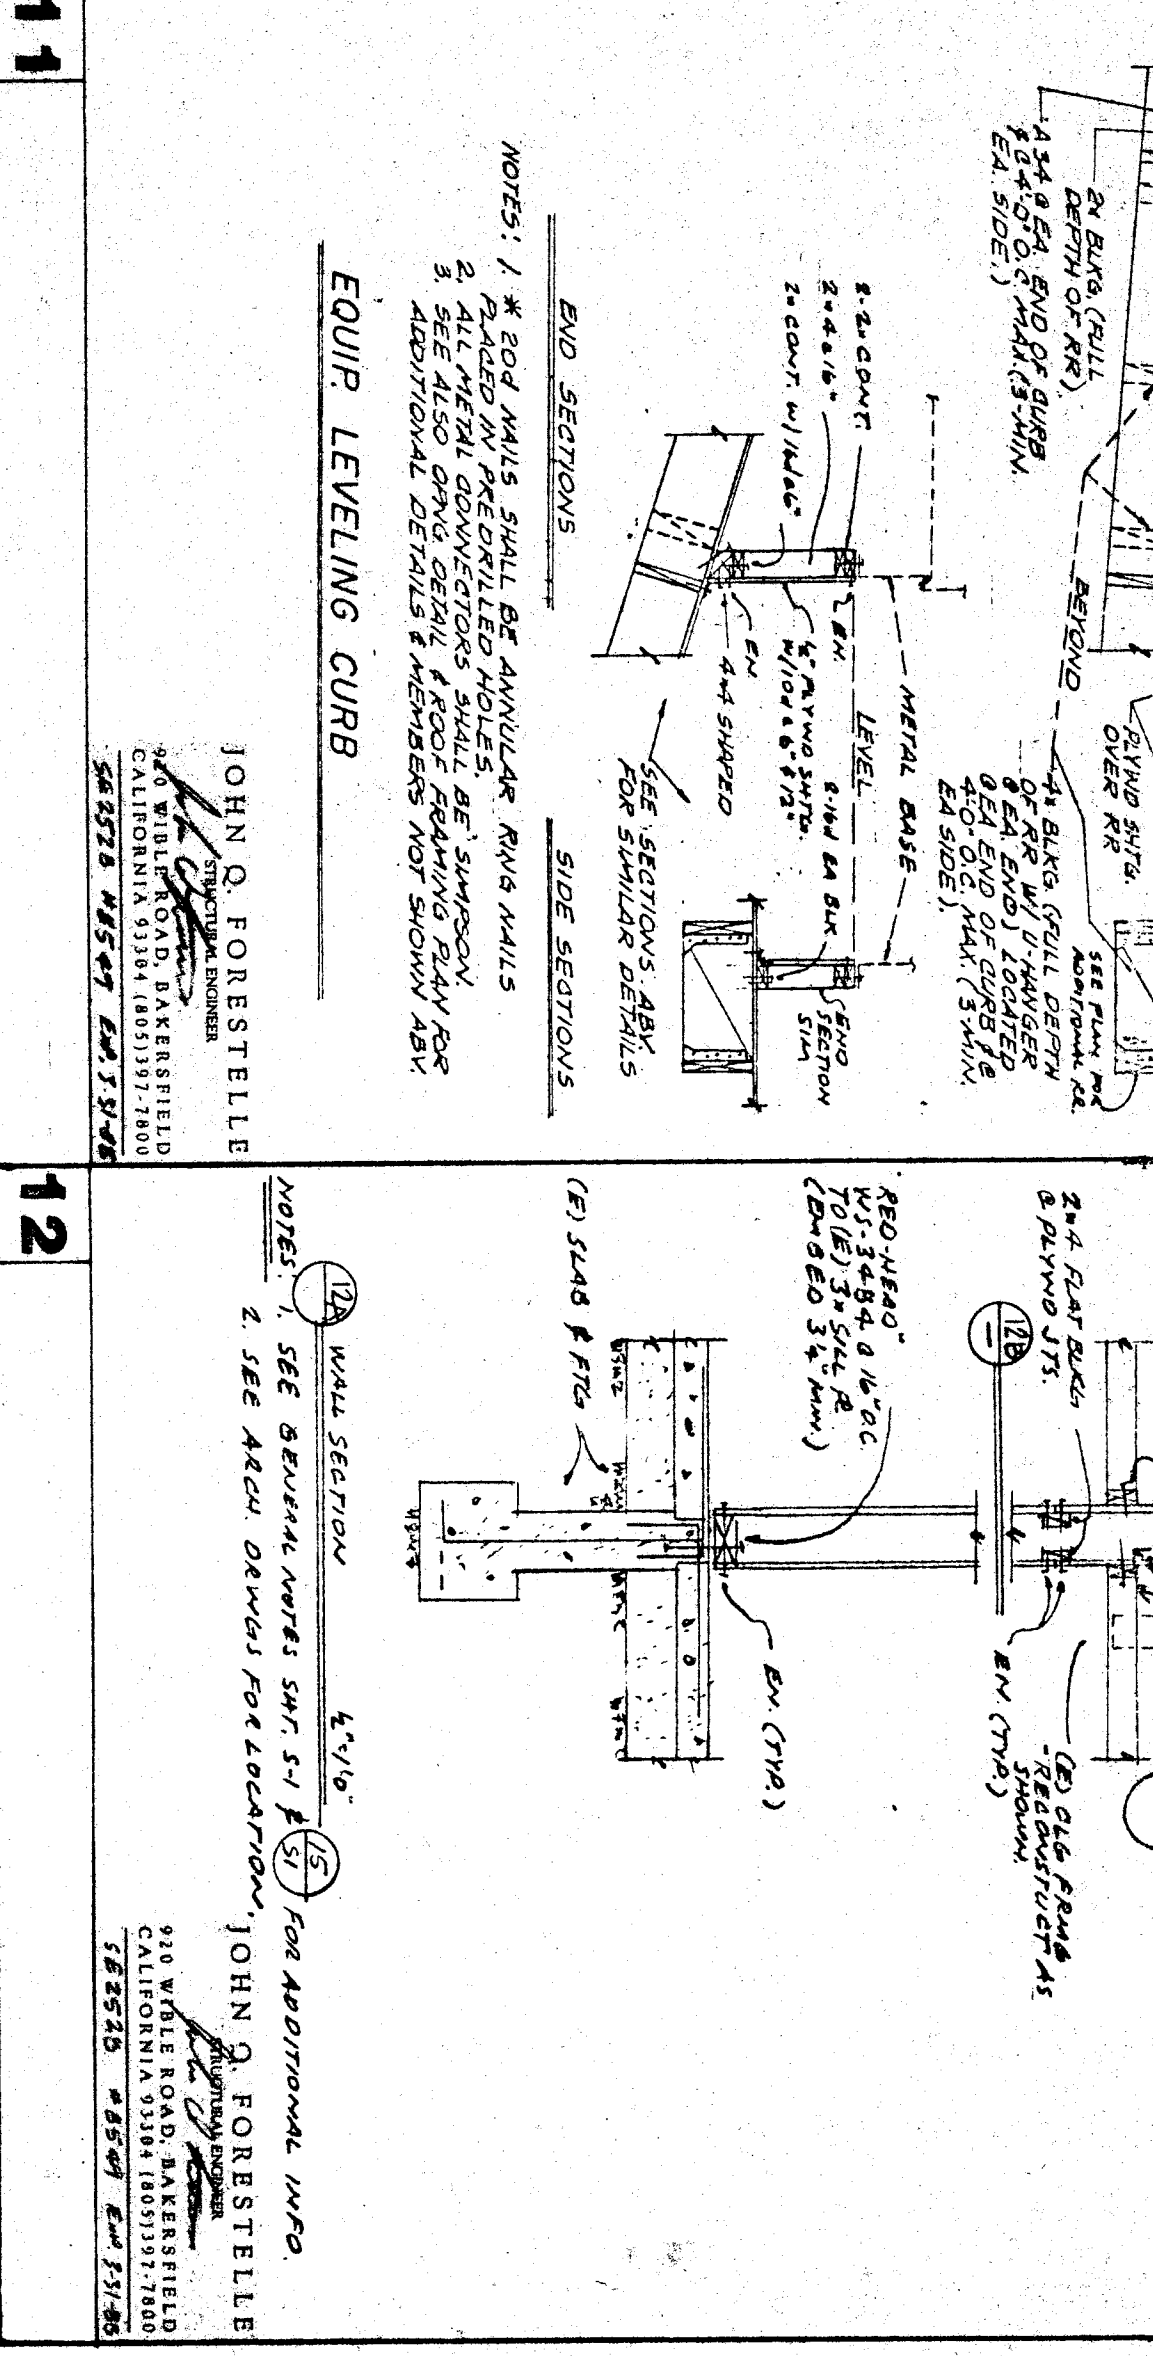


JOHN O. FORESTELLE

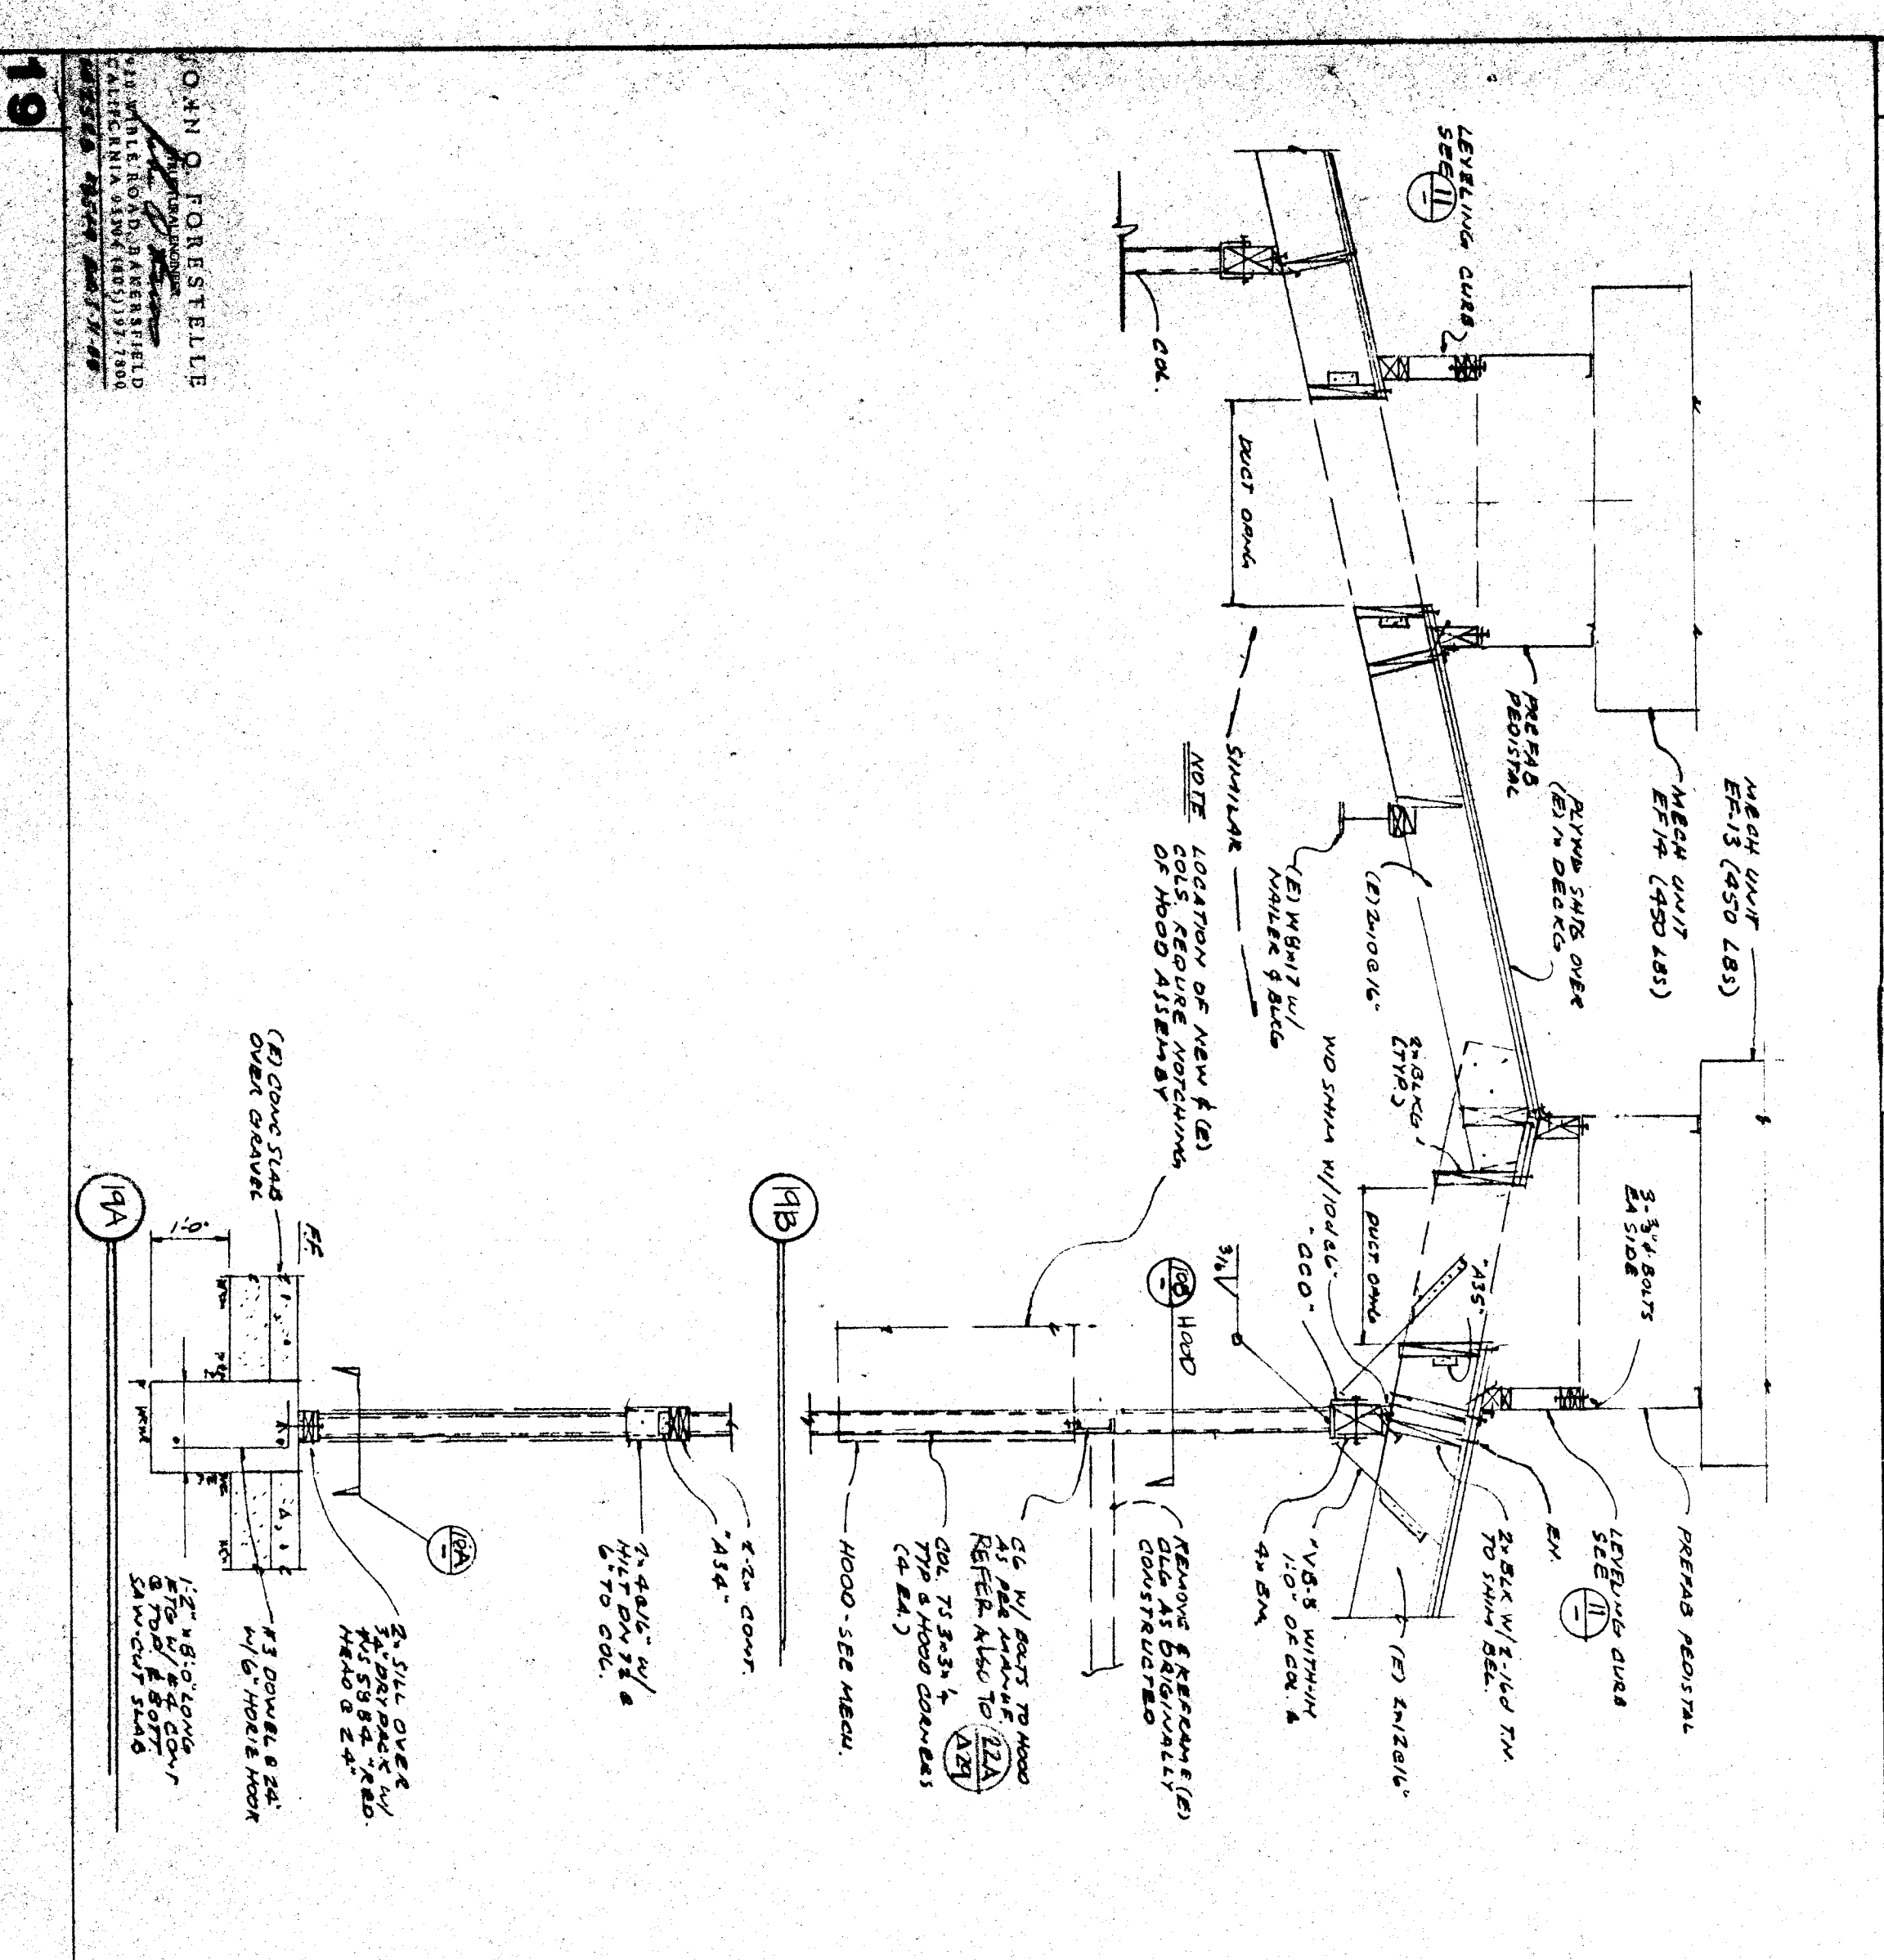

JOHN O. FORESTELLE

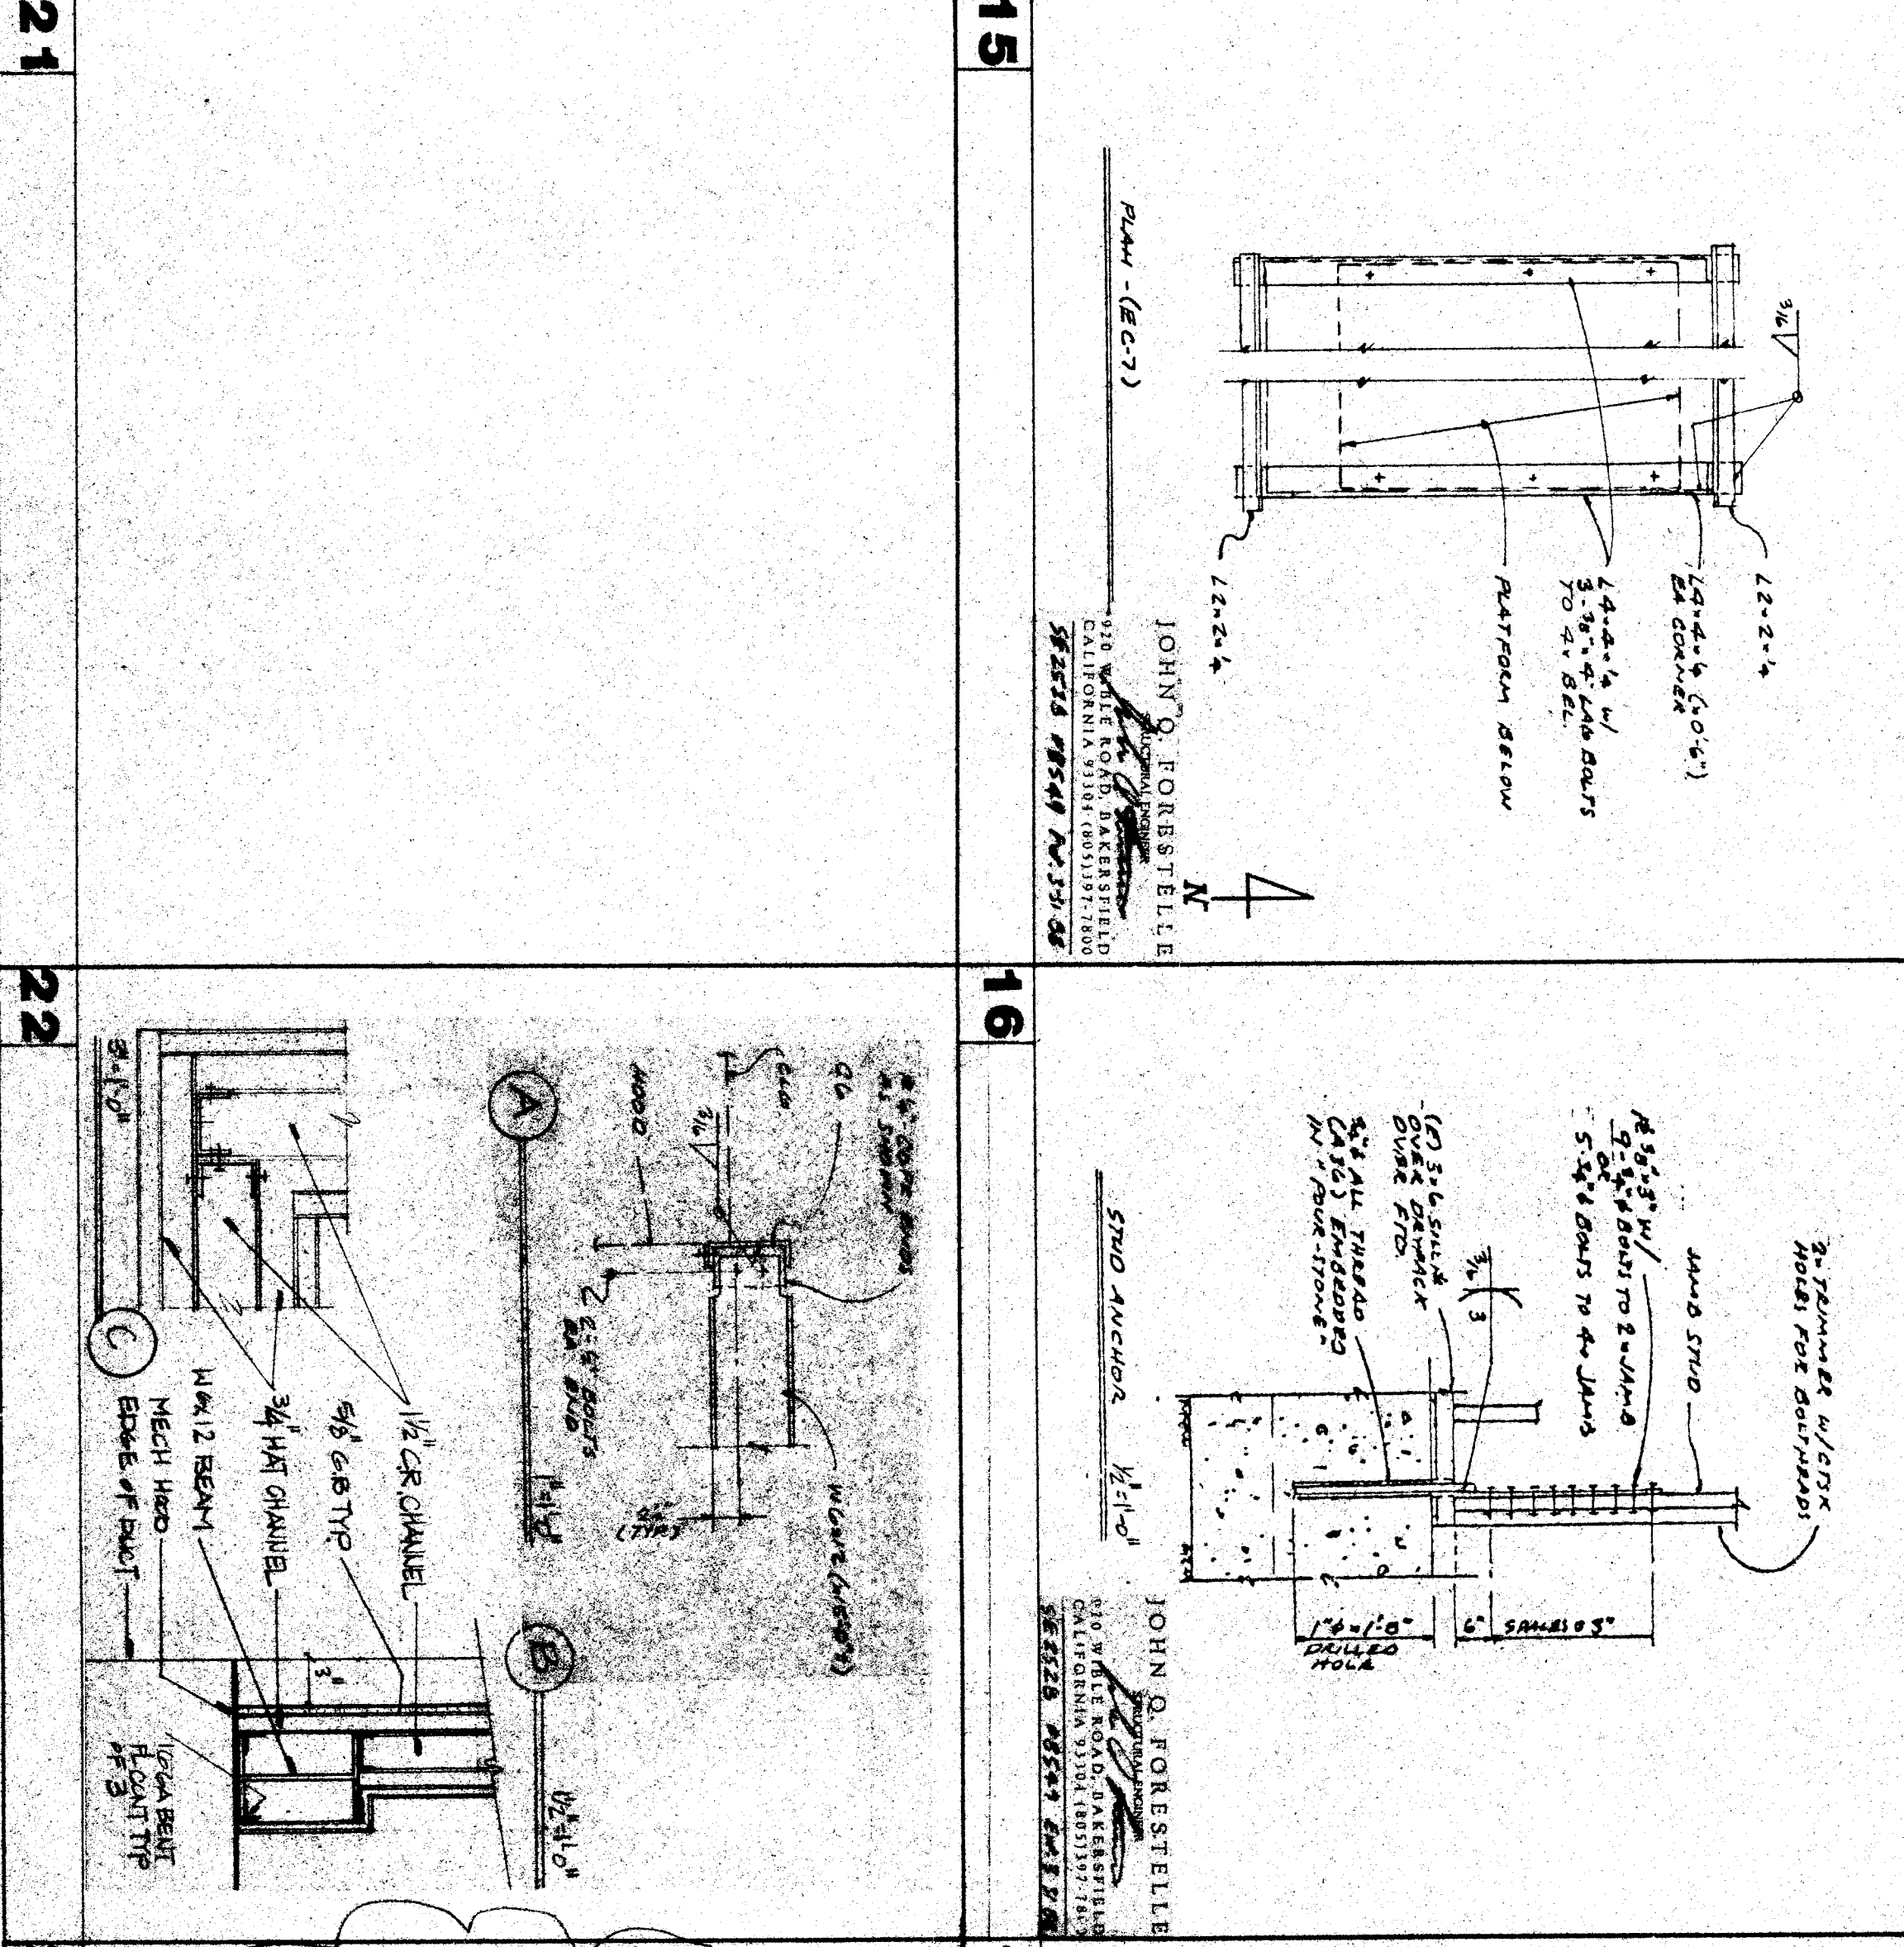

JOHN O. FORESTELLE

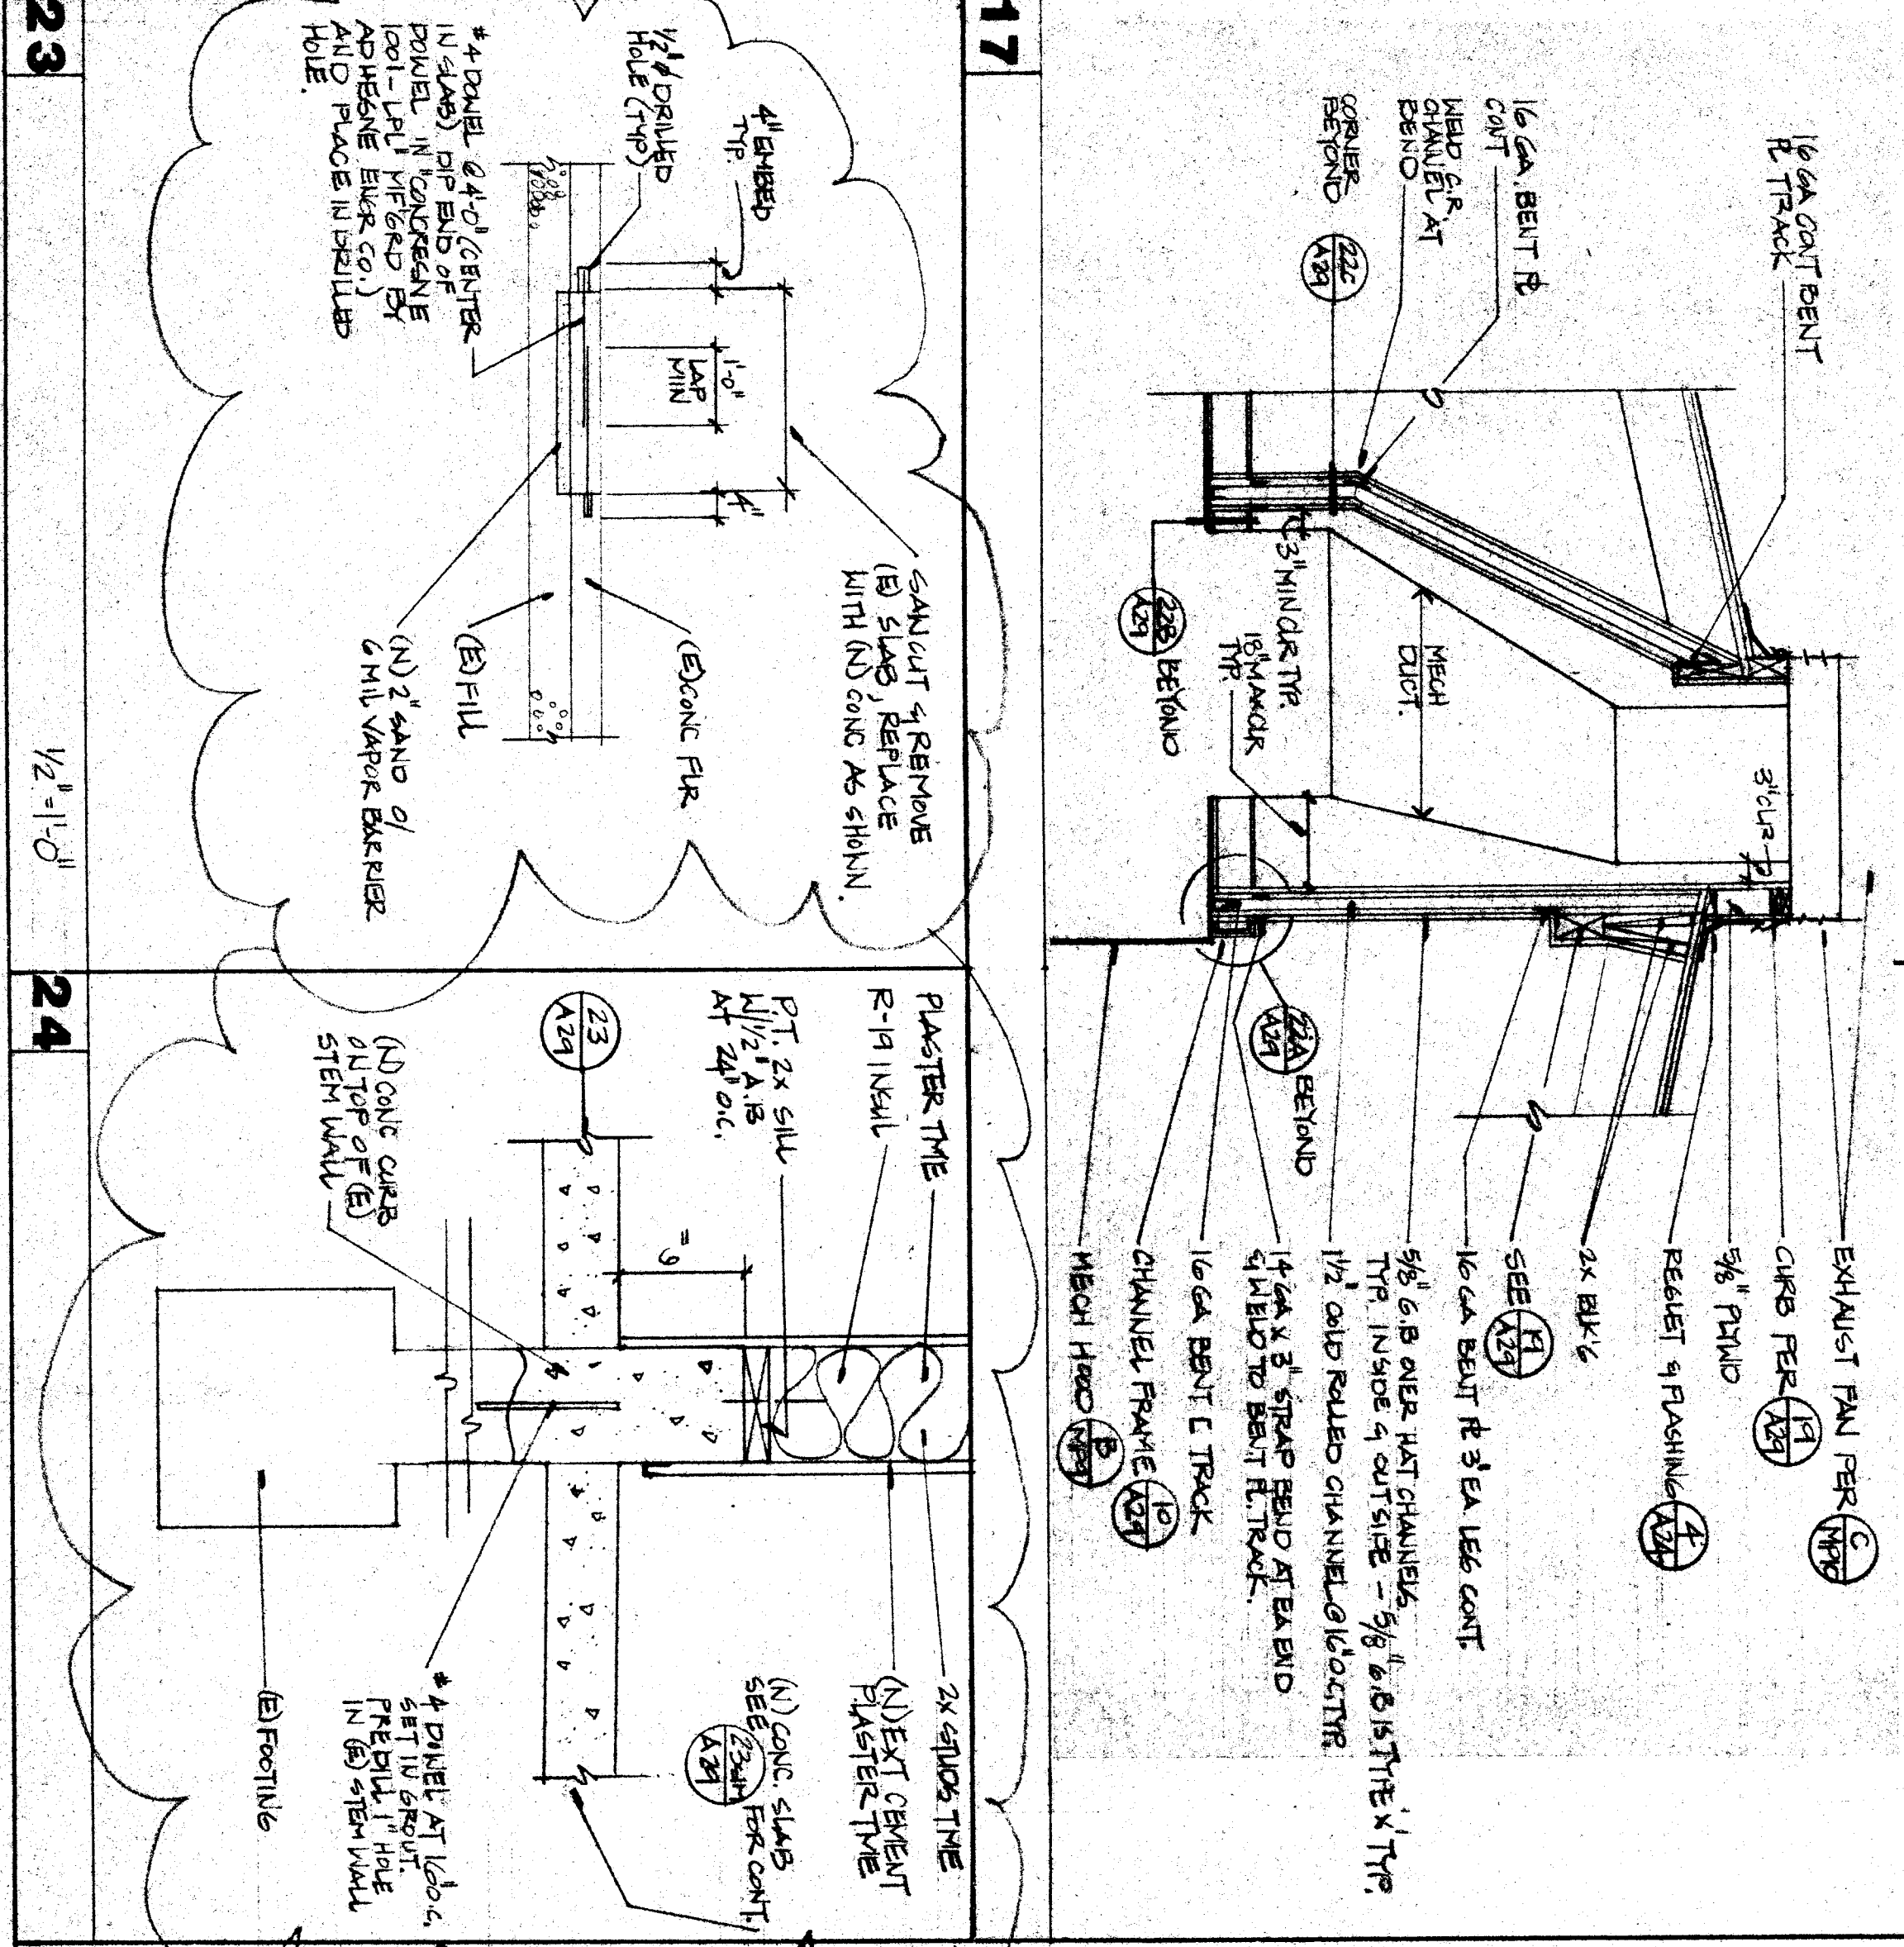


19

21

22

23

24









7

9

10

11

12

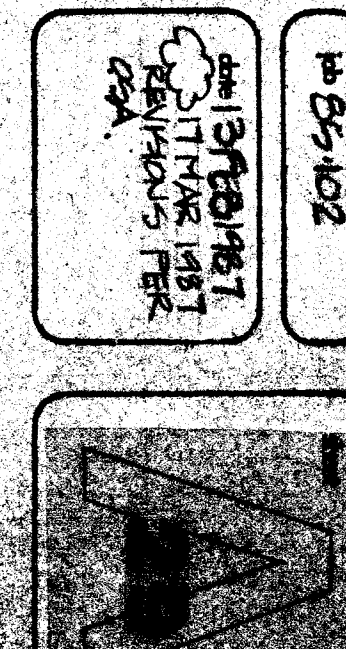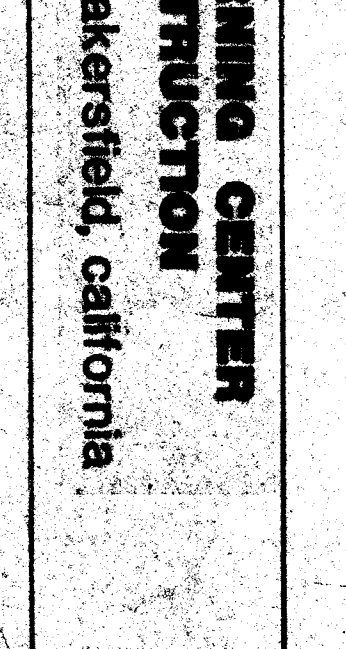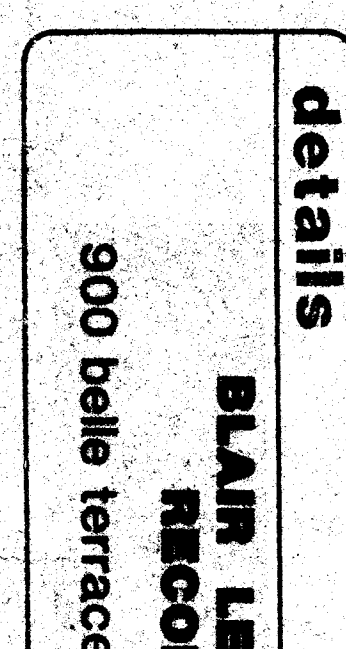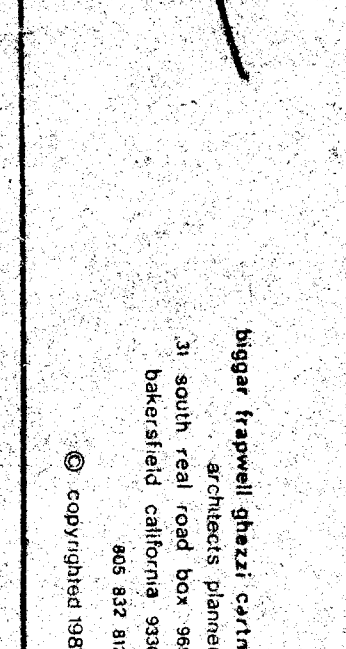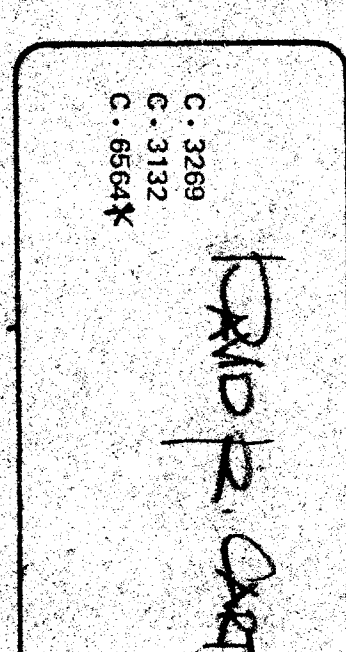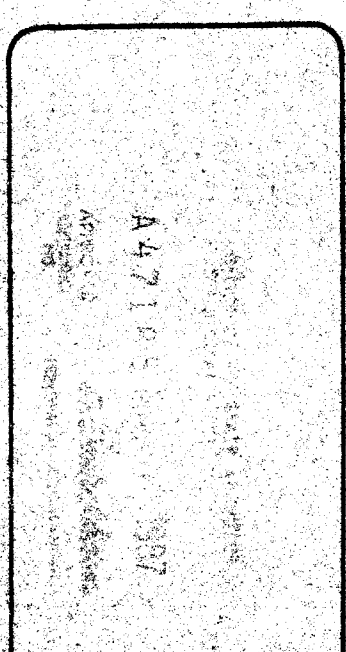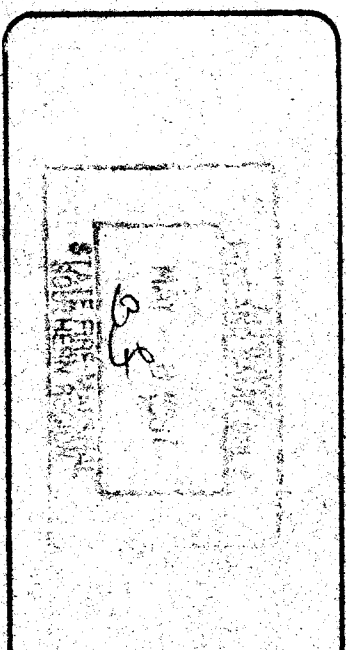 

ADDENDUM #1

BLAIR LEARNING CENTER
 RECONSTRUCTION




biggar frapwell ghezzi cartnal