



TYPICAL ENGLISH CLASSROOM SCALE 1/4" = 1'-0"


TYPICAL SOCIAL SCIENCE CLASSROOM SCALE 1/4" = 1'-0"

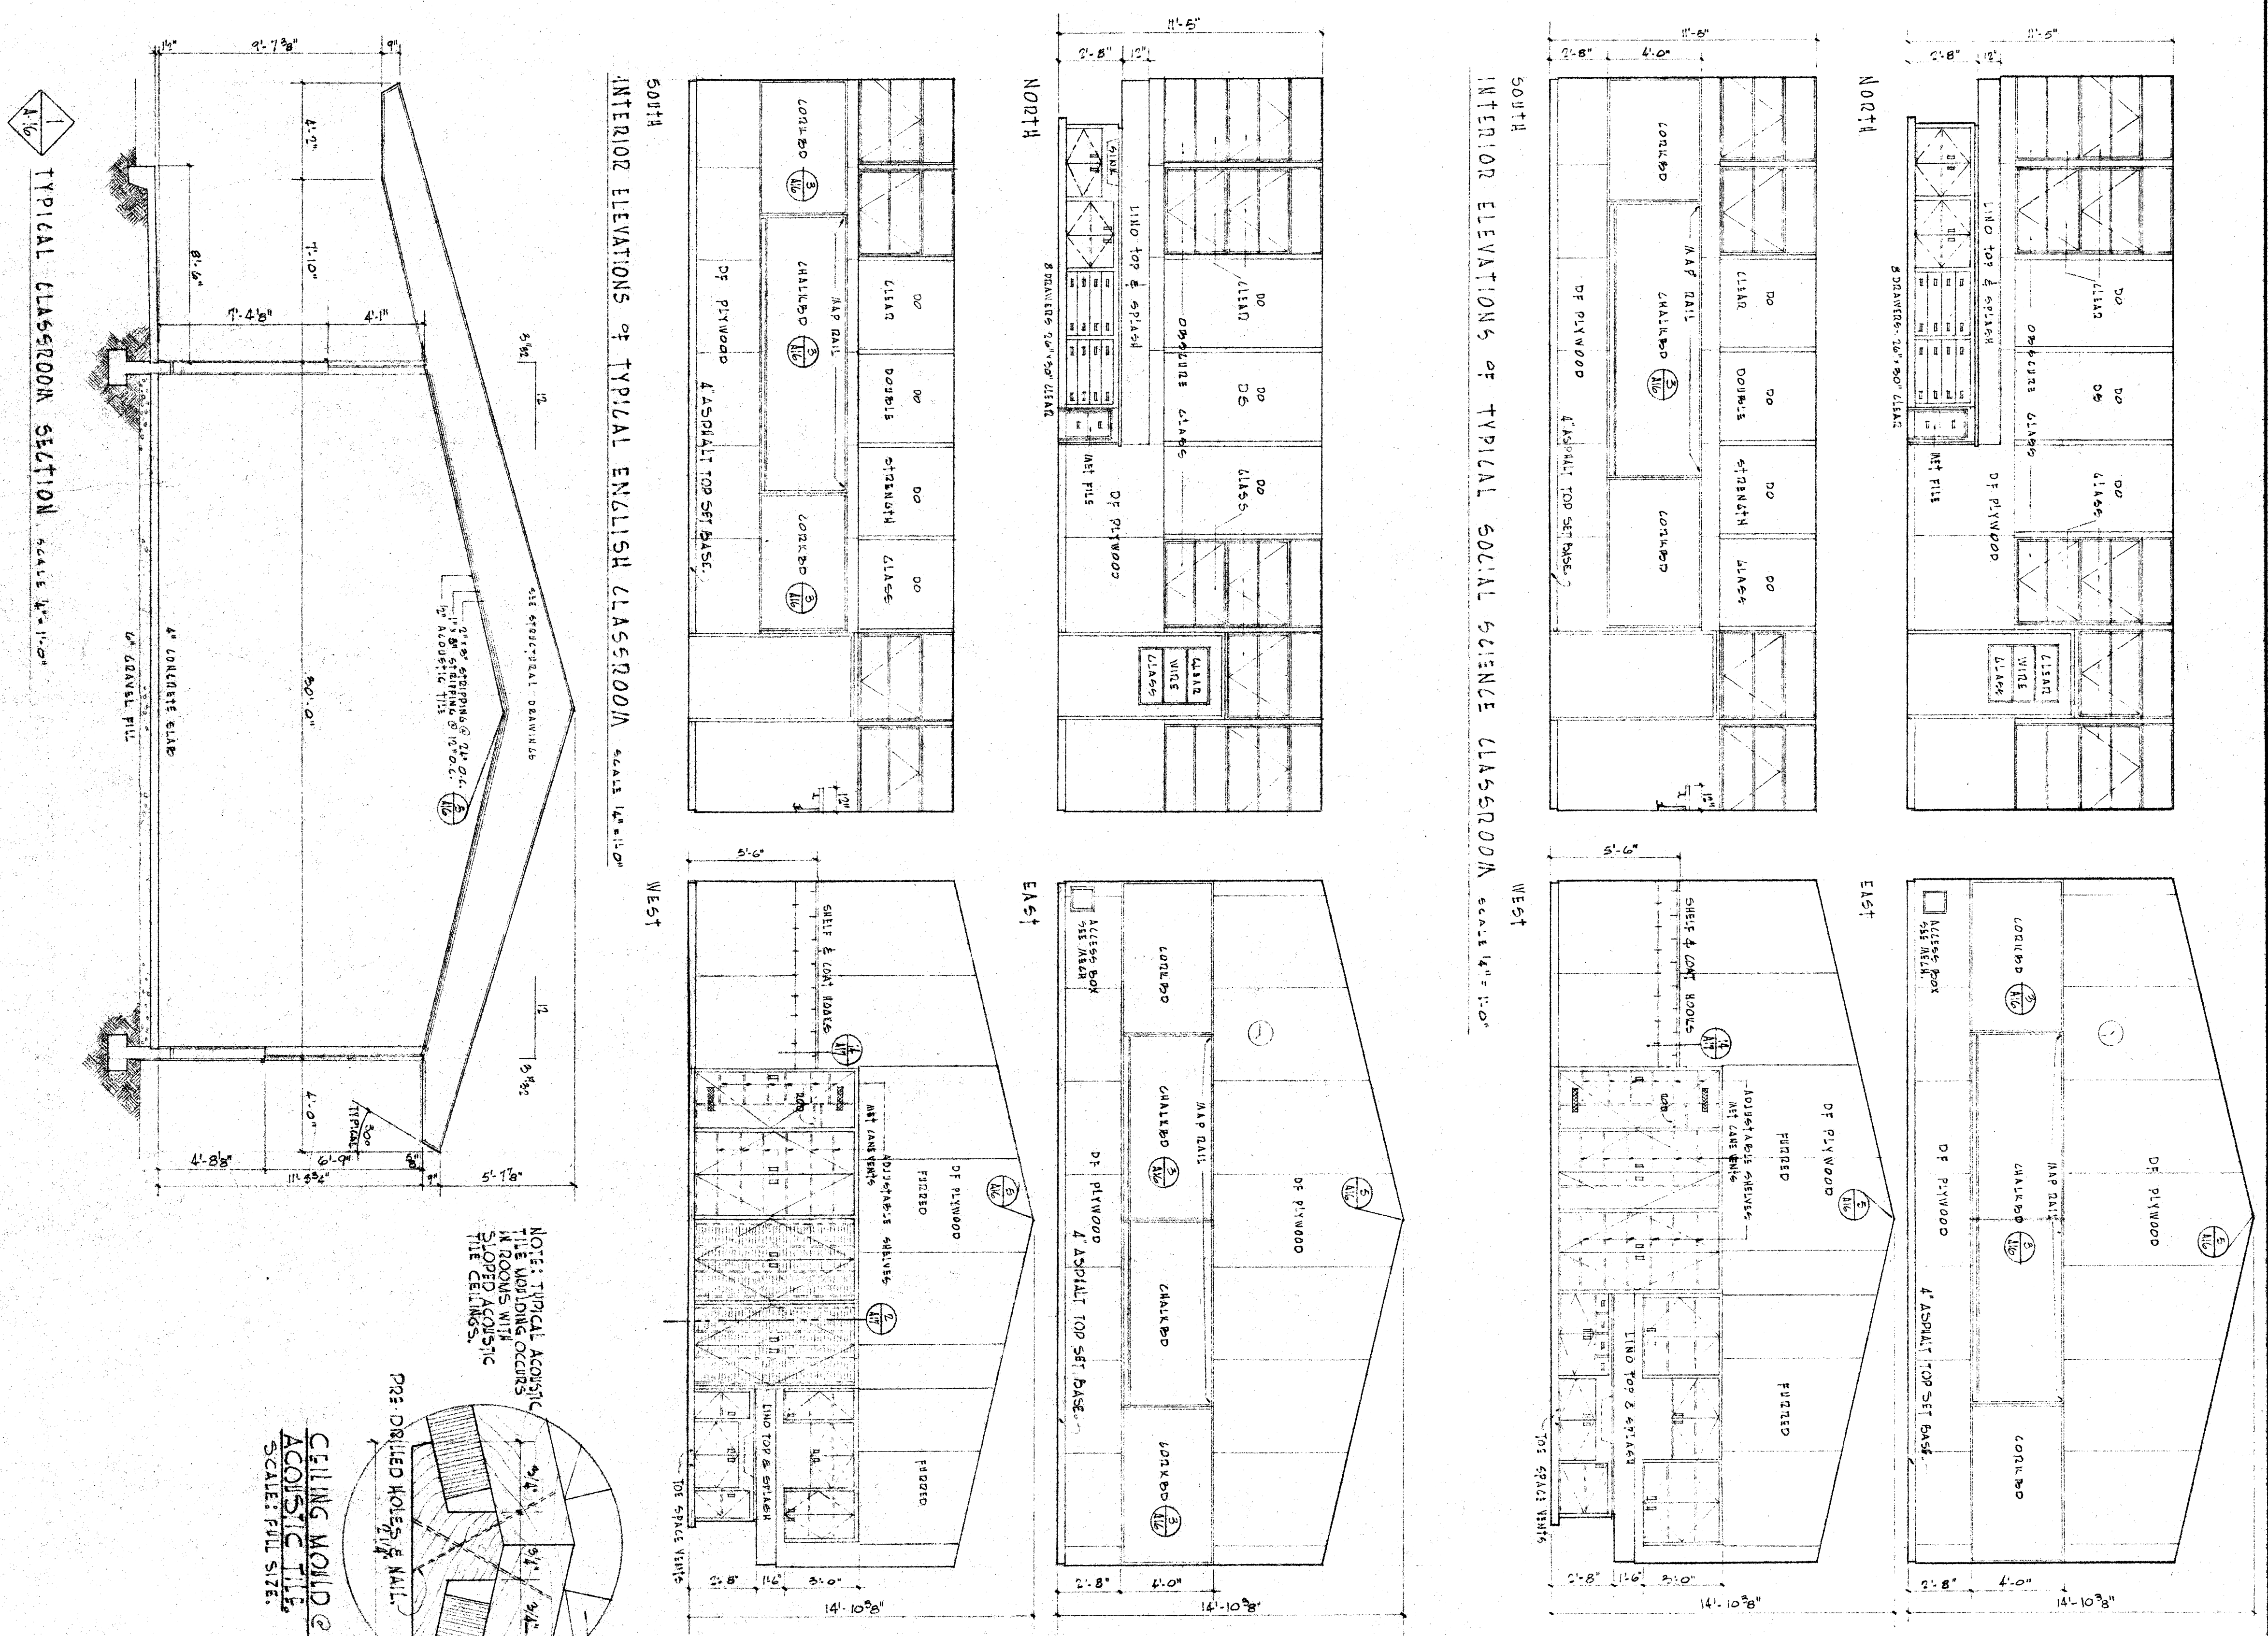

TYPICAL CLASSROOM SECTION SCALE 1/4" = 1'-0"

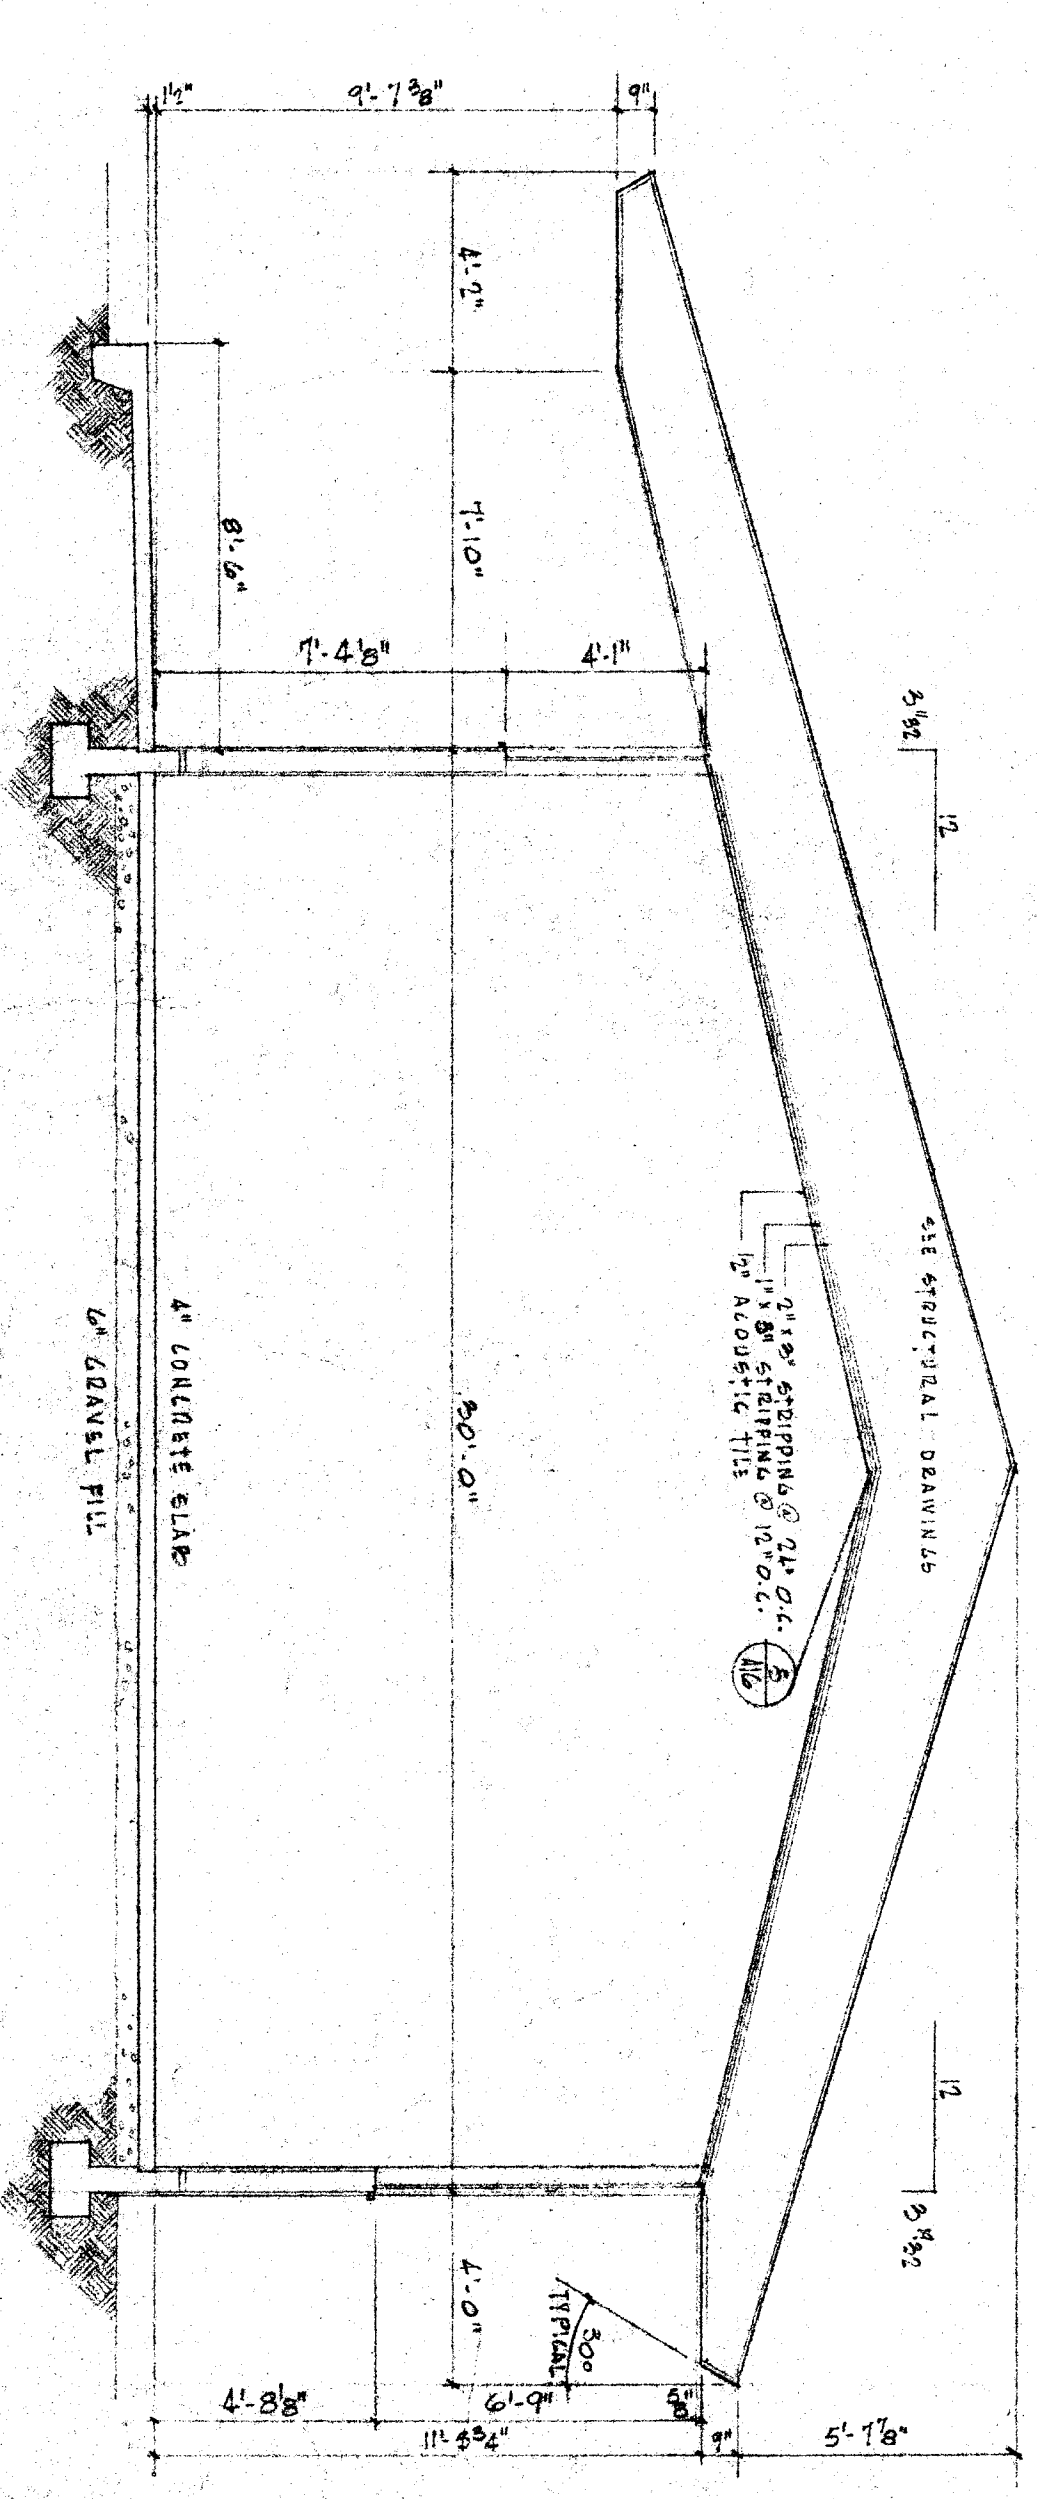

TYPICAL CLASSROOM SECTION SCALE 1/4" = 1'-0"

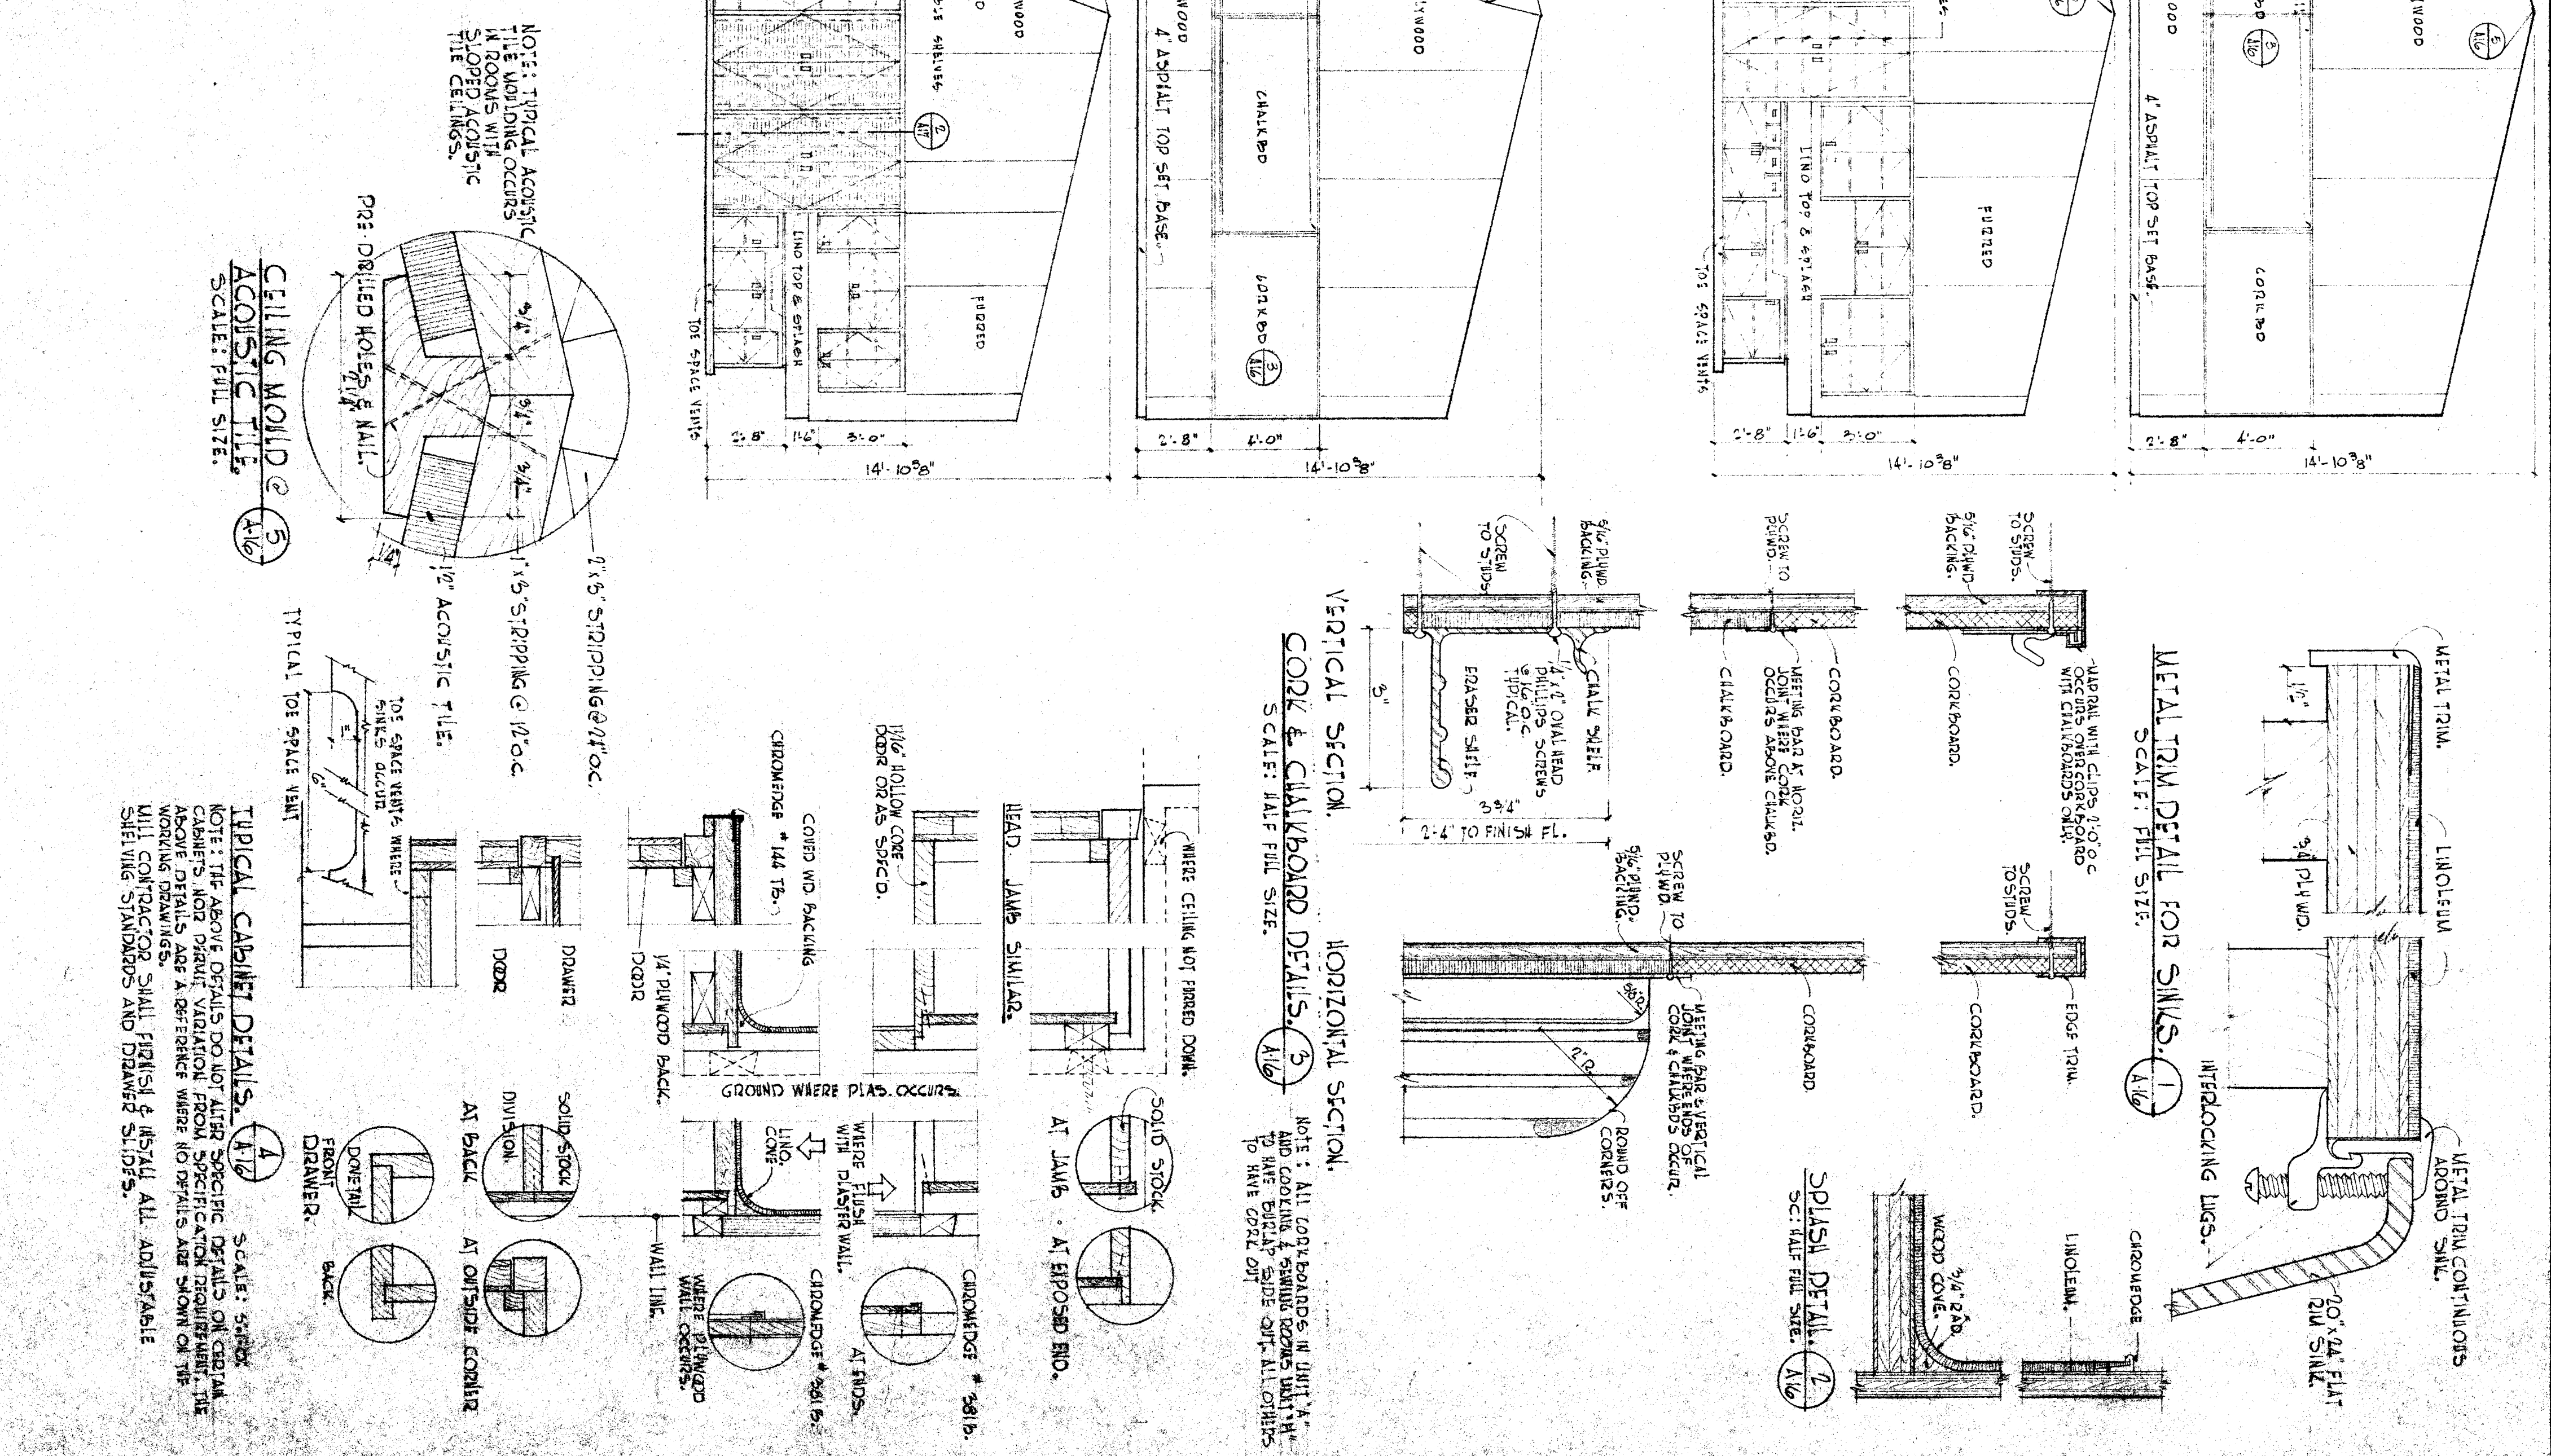


VERTICAL SECTION, CHALKBOARD DETAILS SCALE: HALF FULL SIZE

HORIZONTAL SECTION, CHALKBOARD DETAILS SCALE: HALF FULL SIZE


METAL TRIM DETAIL FOR SILLS SCALE: FULL SIZE

CEILING MOLD & CASSETT TILE SCALE: FULL SIZE

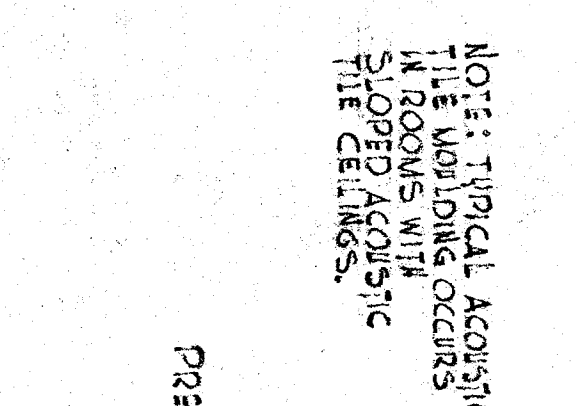


CEILING MOLD & CASSETT TILE SCALE: FULL SIZE

TYPICAL DOOR SILL DETAIL

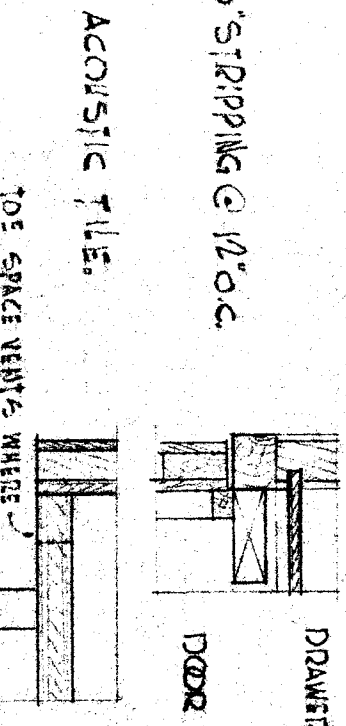

TYPICAL CABINET DETAILS SCALE: 5/8\"/>

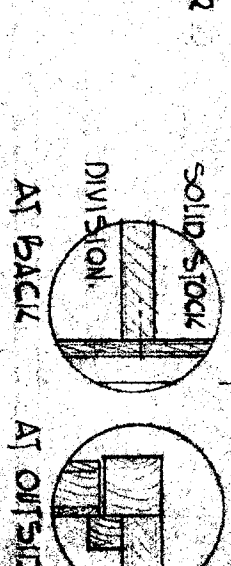

NOTE: TYPICAL ACOUSTIC TILE LAYING OCCURS IN ROOMS WITH ACOUSTIC TILE CEILING.

NOTE: THE ABOVE DETAILS DO NOT ALTER SPECIFIC DETAILS ON CEILING CASSETT TILE PANELS, OR OTHER WORKING DRAWINGS. ALL CONTRACTORS SHALL FURNISH & INSTALL ALL ADOPTABLE SCHEDULE STANDARDS AND DIMENSIONS.

TYPICAL CLASSROOM PLANS - ELEVATIONS - SECTION

20 3/1/74 126
 19
 OFFICE OF SUPERINTENDENT OF SCHOOLS
 STATE OF CALIFORNIA
 DEPARTMENT OF PUBLIC WORKS
 DIVISION OF ARCHITECTURE

STATE OF CALIFORNIA
 DEPARTMENT OF PUBLIC WORKS
 DIVISION OF ARCHITECTURE
 APPROVED: [Signature]
 DATE: [Date]

BAKERSFIELD CITY SCHOOLS
 1600 K STREET
 BOARD OF EDUCATION

APPROVED: [Signature]
 DATE: [Date]

WASHINGTON JR. HIGH SCHOOL
 BAKERSFIELD CITY SCHOOLS DISTRICT
 BAKERSFIELD AVENUE
 BAKERSFIELD CALIFORNIA

ERNEST L. MCCOY A.A. ARCHITECT
 BAKERSFIELD CALIFORNIA

DATE: [Date]
 JOB NO. 54-1
 SHEET NO. 16