
















EXTERIOR DOOR HEADS (JAMBS SIMILAR) SCALE 3/4"=1'-0"

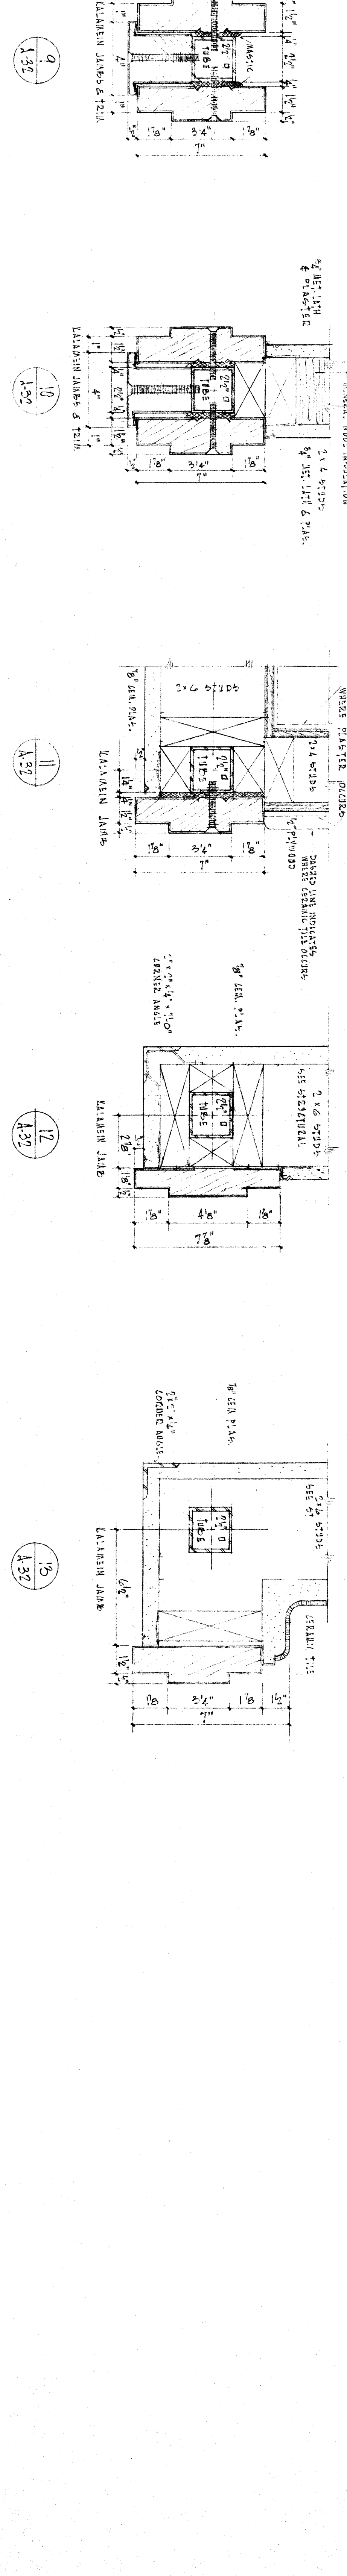

EXTERIOR DOOR JAMBS SCALE 3/4"=1'-0"

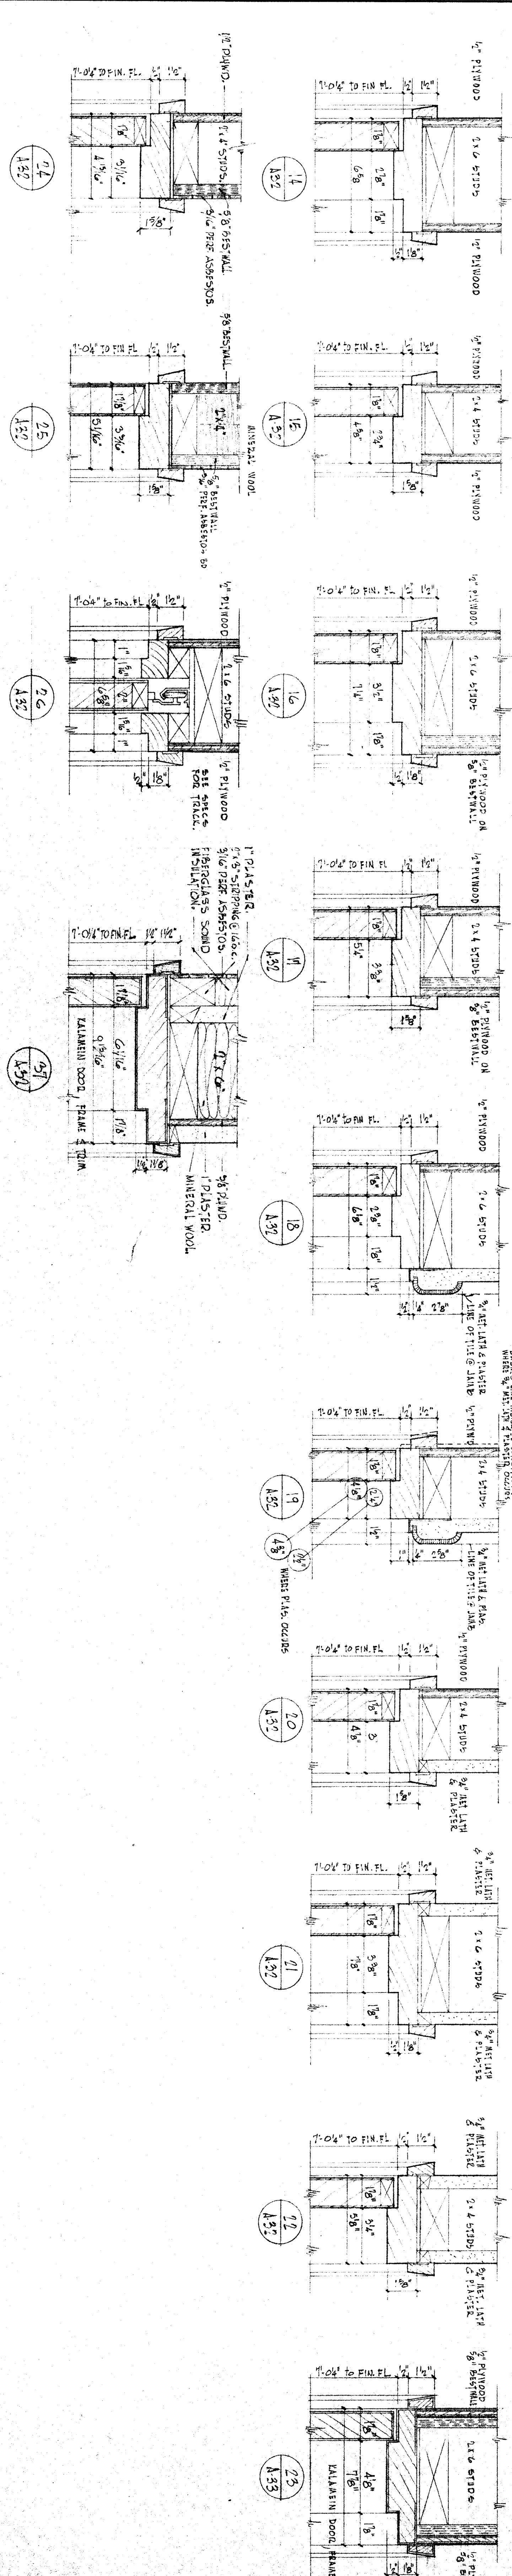

INTERIOR DOOR HEADS (JAMBS SIMILAR) SCALE 3/4"=1'-0"

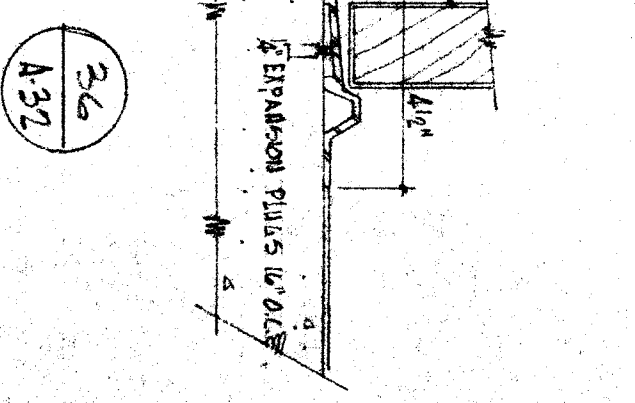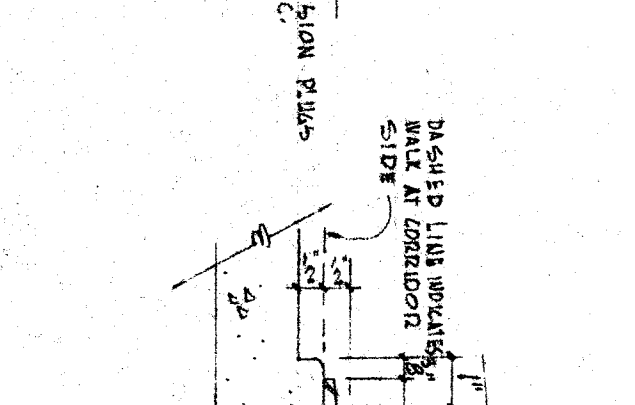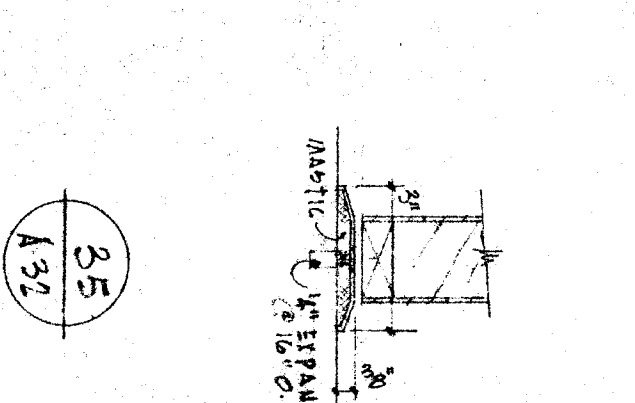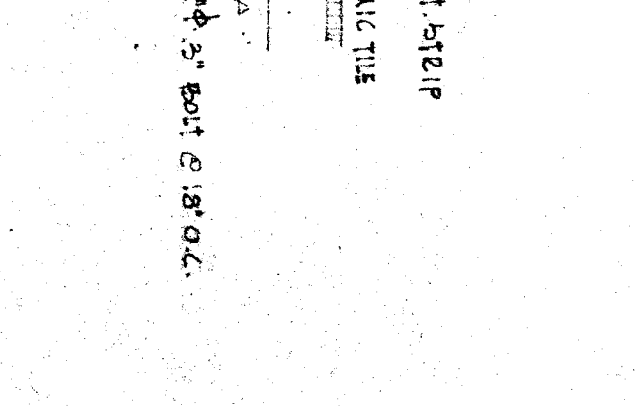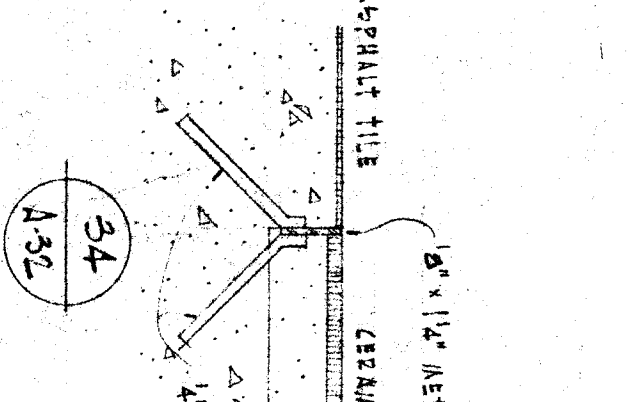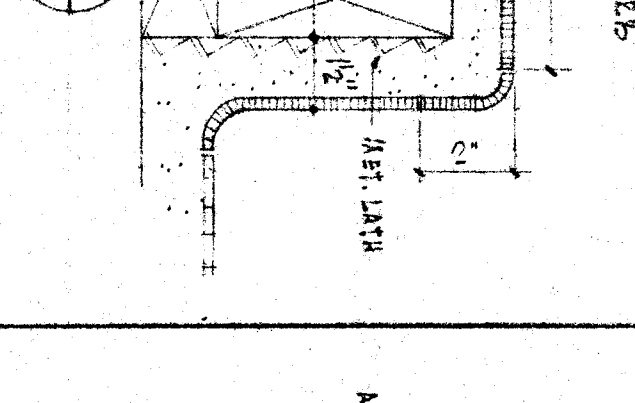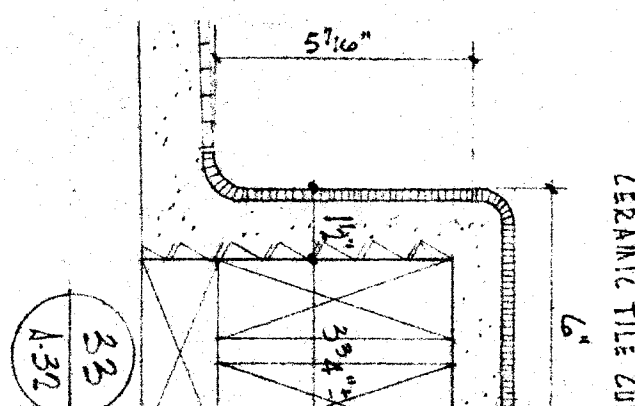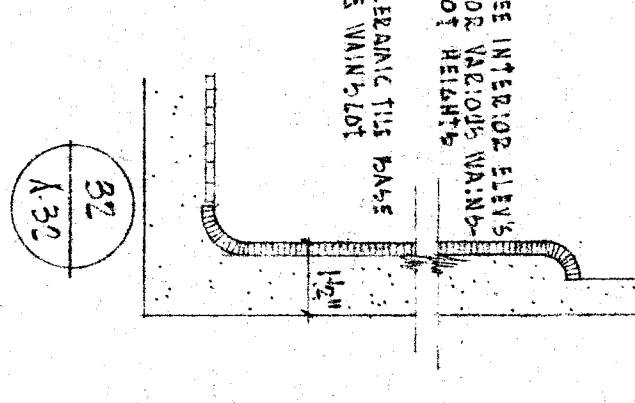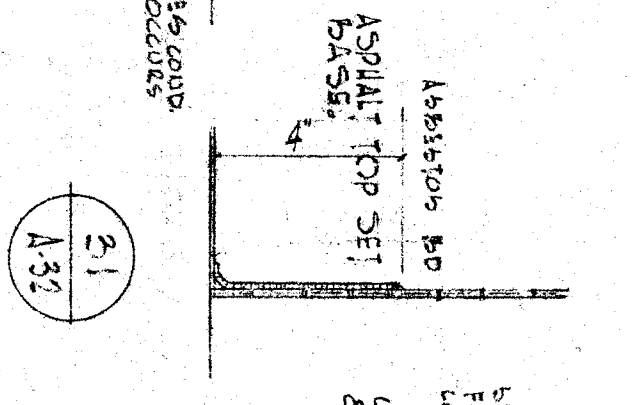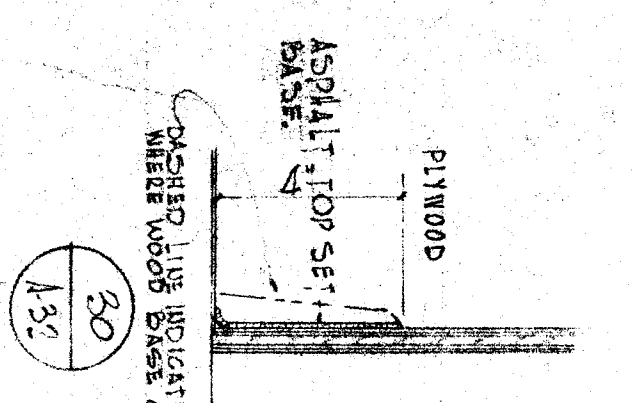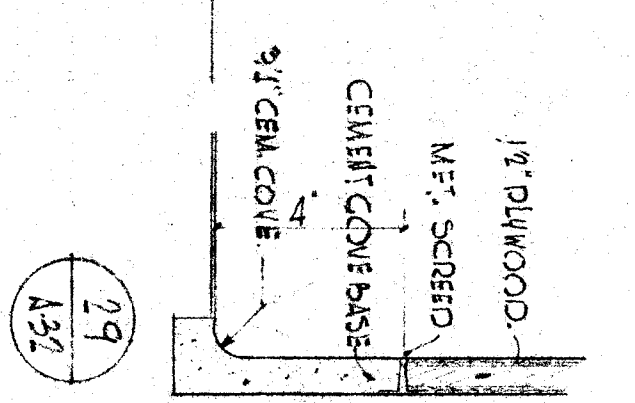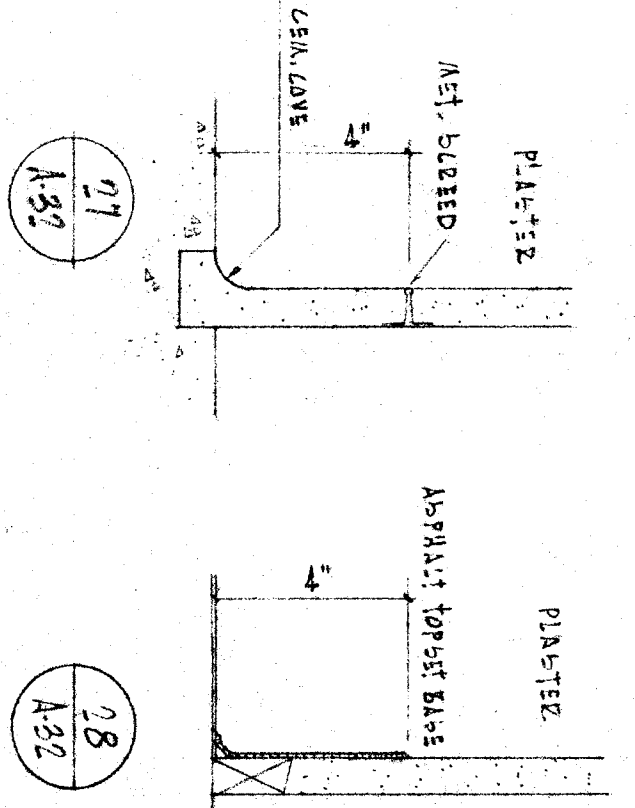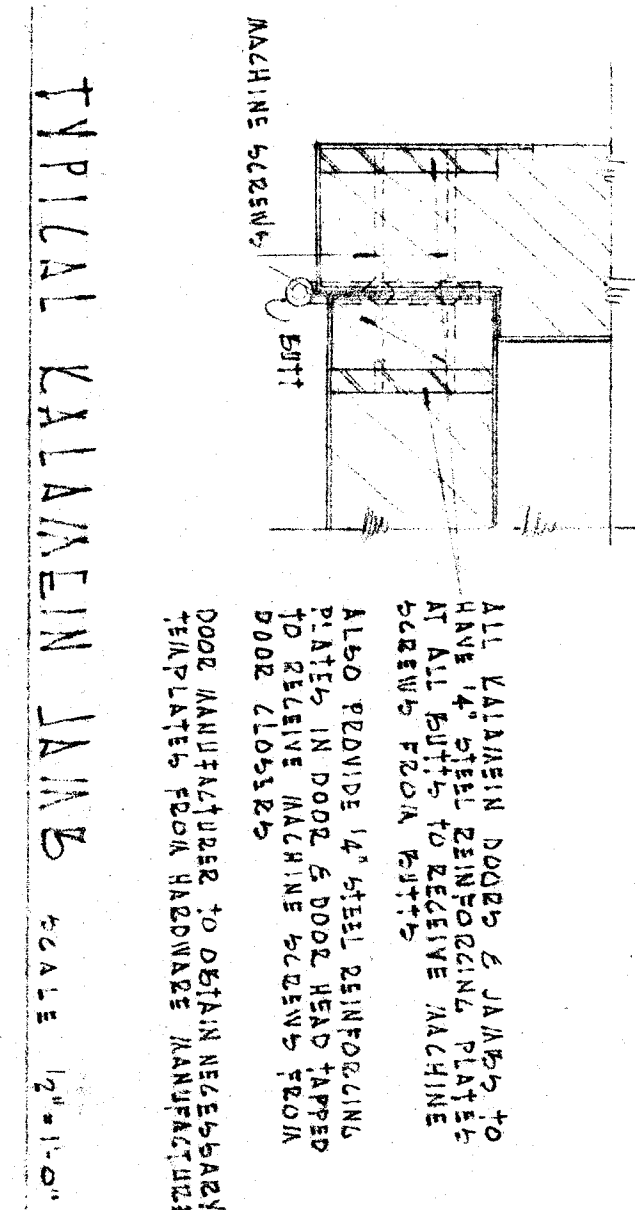

BASE DETAILS SCALE 3/4"=1'-0"

THRESHOLD DETAILS SCALE 3/4"=1'-0"

DOOR, BASE & THRESHOLD DETAILS


PLASTER
ART. BRICK
CONCRETE
WOOD

PLASTER
ART. BRICK
CONCRETE
WOOD

69
126
20
1/15/34
1/26/34

OFFICE OF SUPERINTENDENT OF SCHOOLS
APPROVED DATE

STATE OF CALIFORNIA
DEPARTMENT OF PUBLIC WORKS
DIVISION OF ARCHITECTURE

STATE OF CALIFORNIA - DEPARTMENT OF PUBLIC WORKS
DIVISION OF ARCHITECTURE
APPROVED DATE

BAKERFIELD CITY SCHOOLS
1600 K ST. BAKERFIELD, CALIF.
BOARD OF EDUCATION

APPROVED DATE

WALTER H. MCGOWAN JR. ARCHITECT
3811 H STREET
BAKERFIELD
CALIFORNIA

DOOR, BASE & THRESHOLD DETAILS

DATE
DRAWN
CHECKED
BY