




PLAN UNIT 'B'
SCALE: 1/8" = 1'-0"

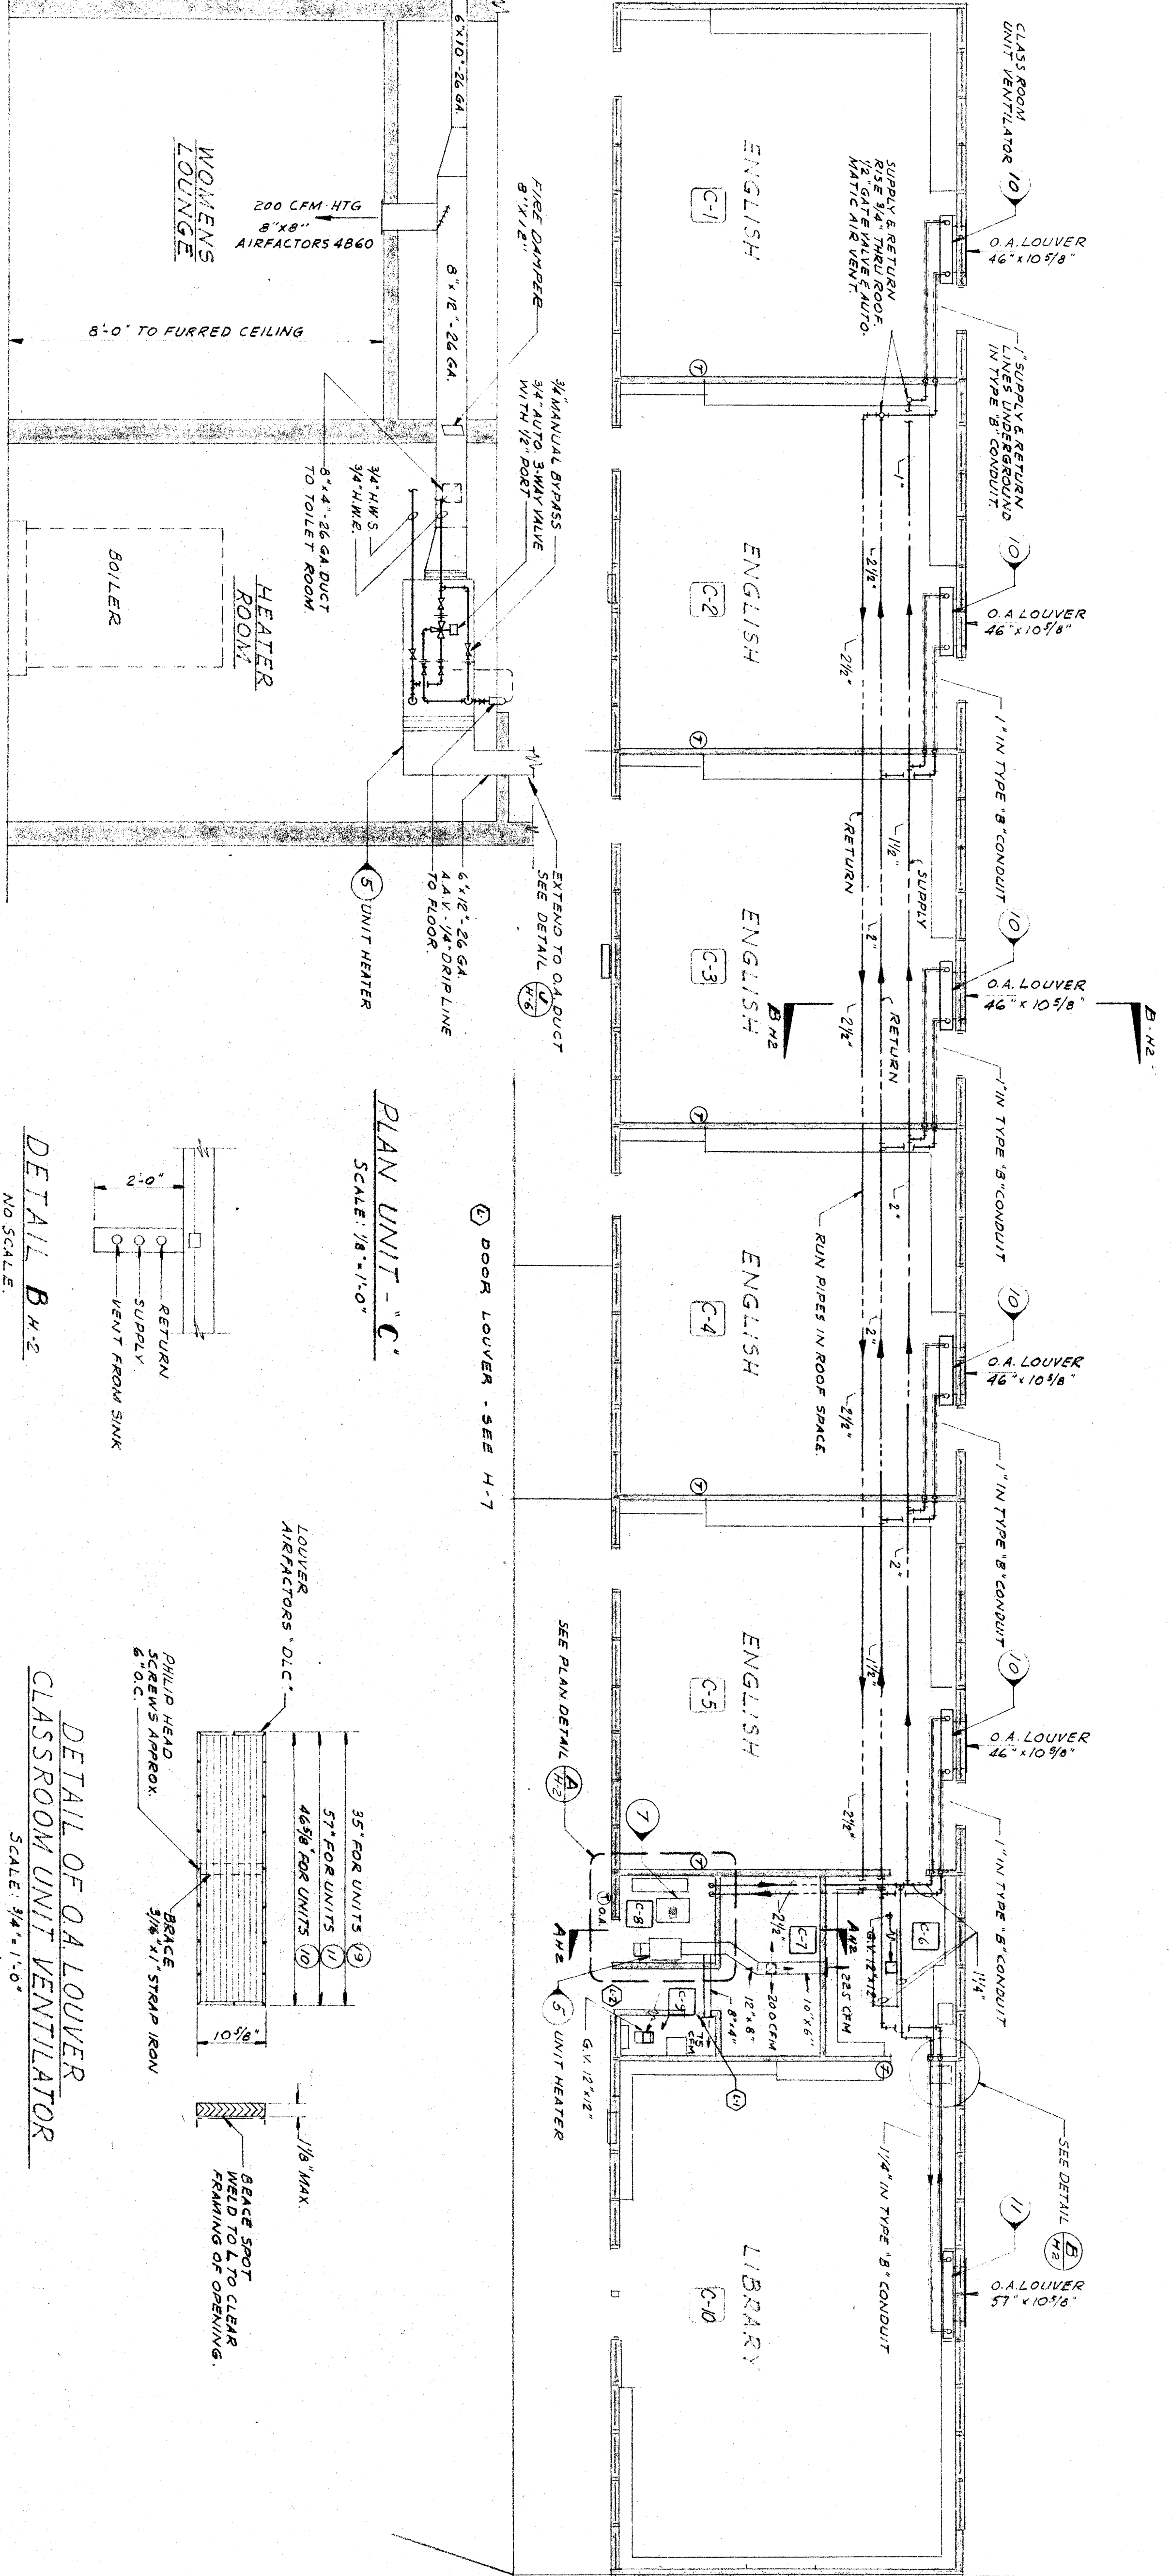


PLAN UNIT 'C'
SCALE: 1/8" = 1'-0"

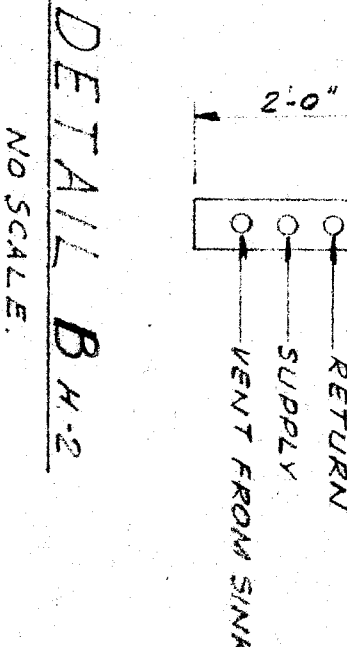


DETAIL B-H-2

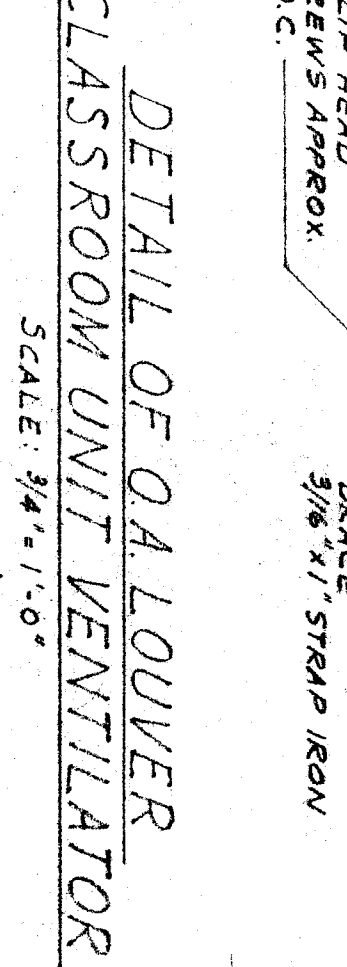


DETAIL OF O.A. LOUVER
CLASSROOM UNIT VENTILATOR
SCALE: 3/4" = 1'-0"

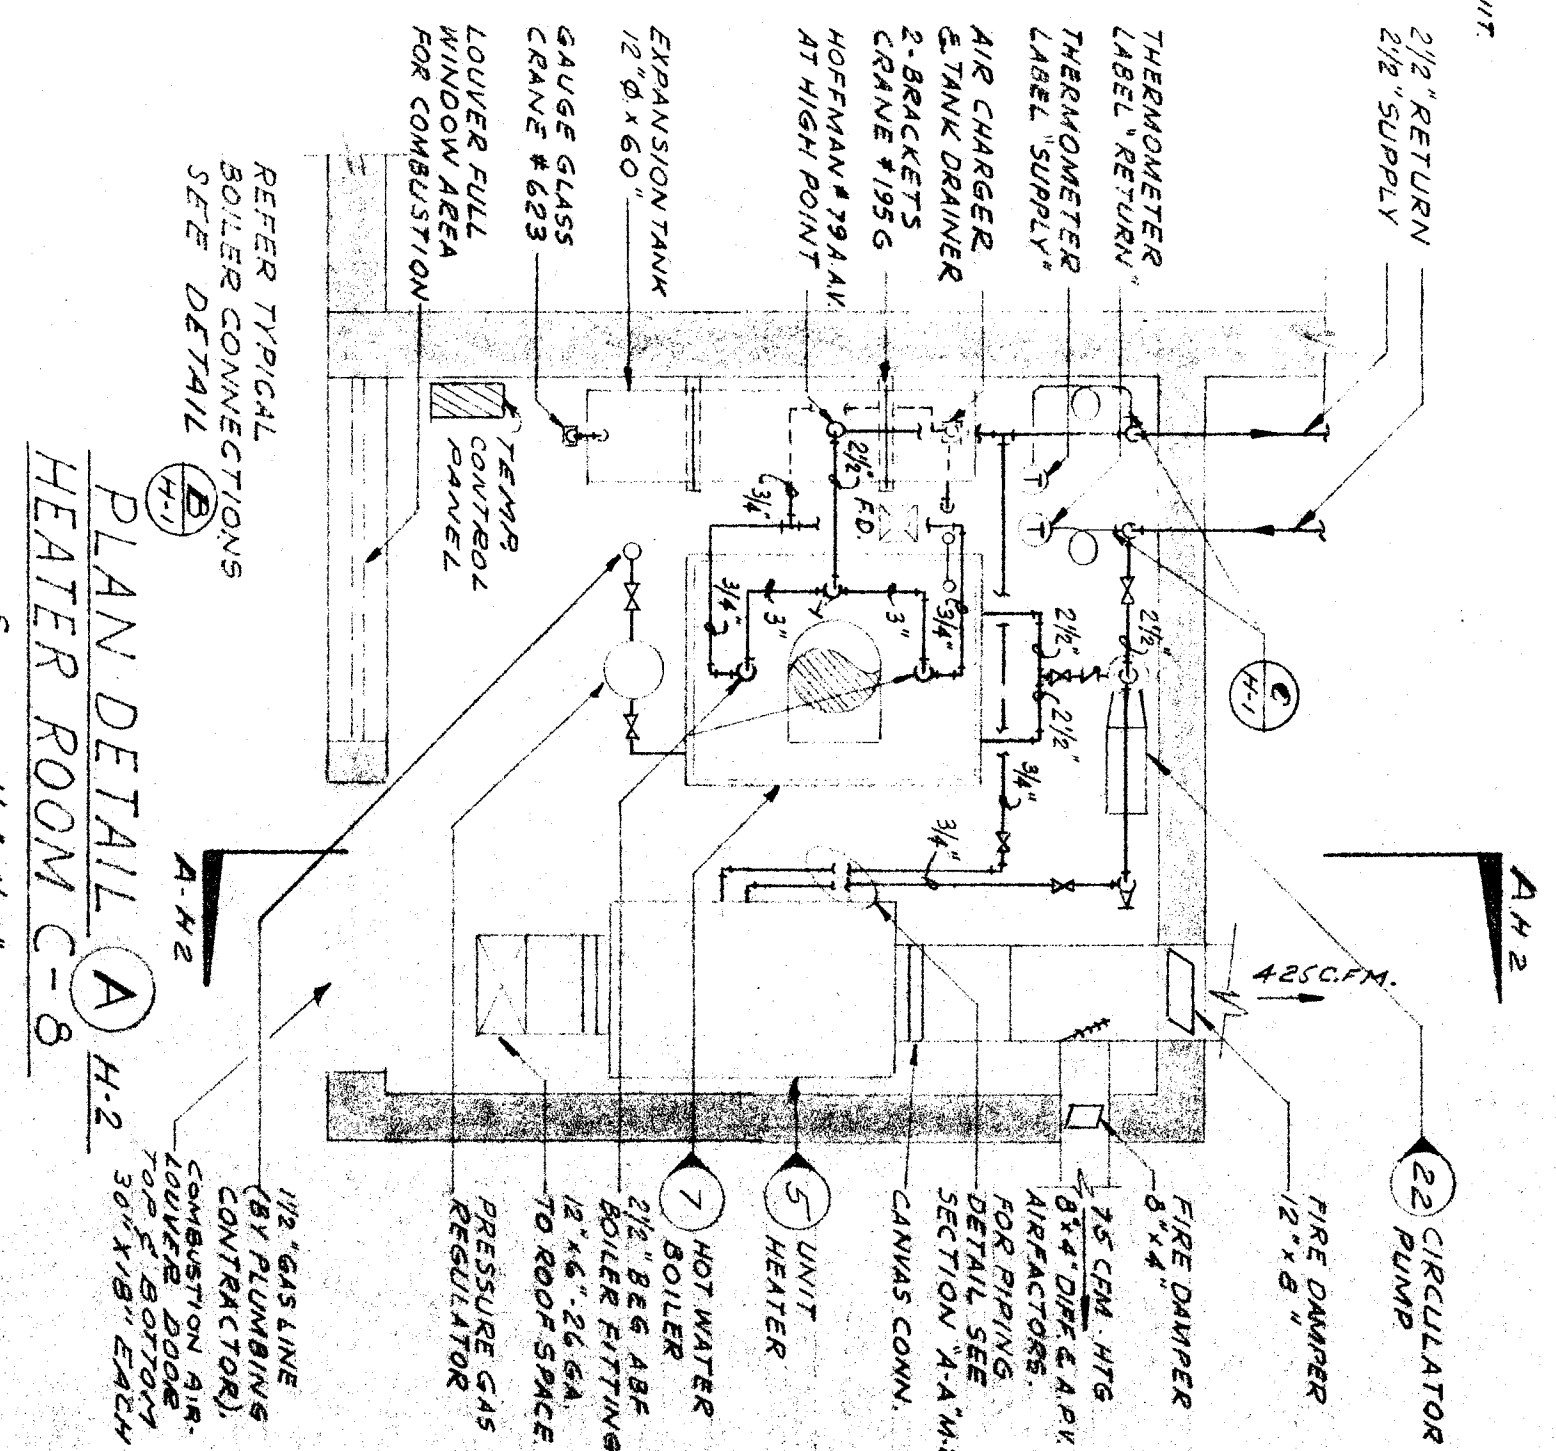

PLAN DETAIL 'A'
SCALE: 1/2" = 1'-0"

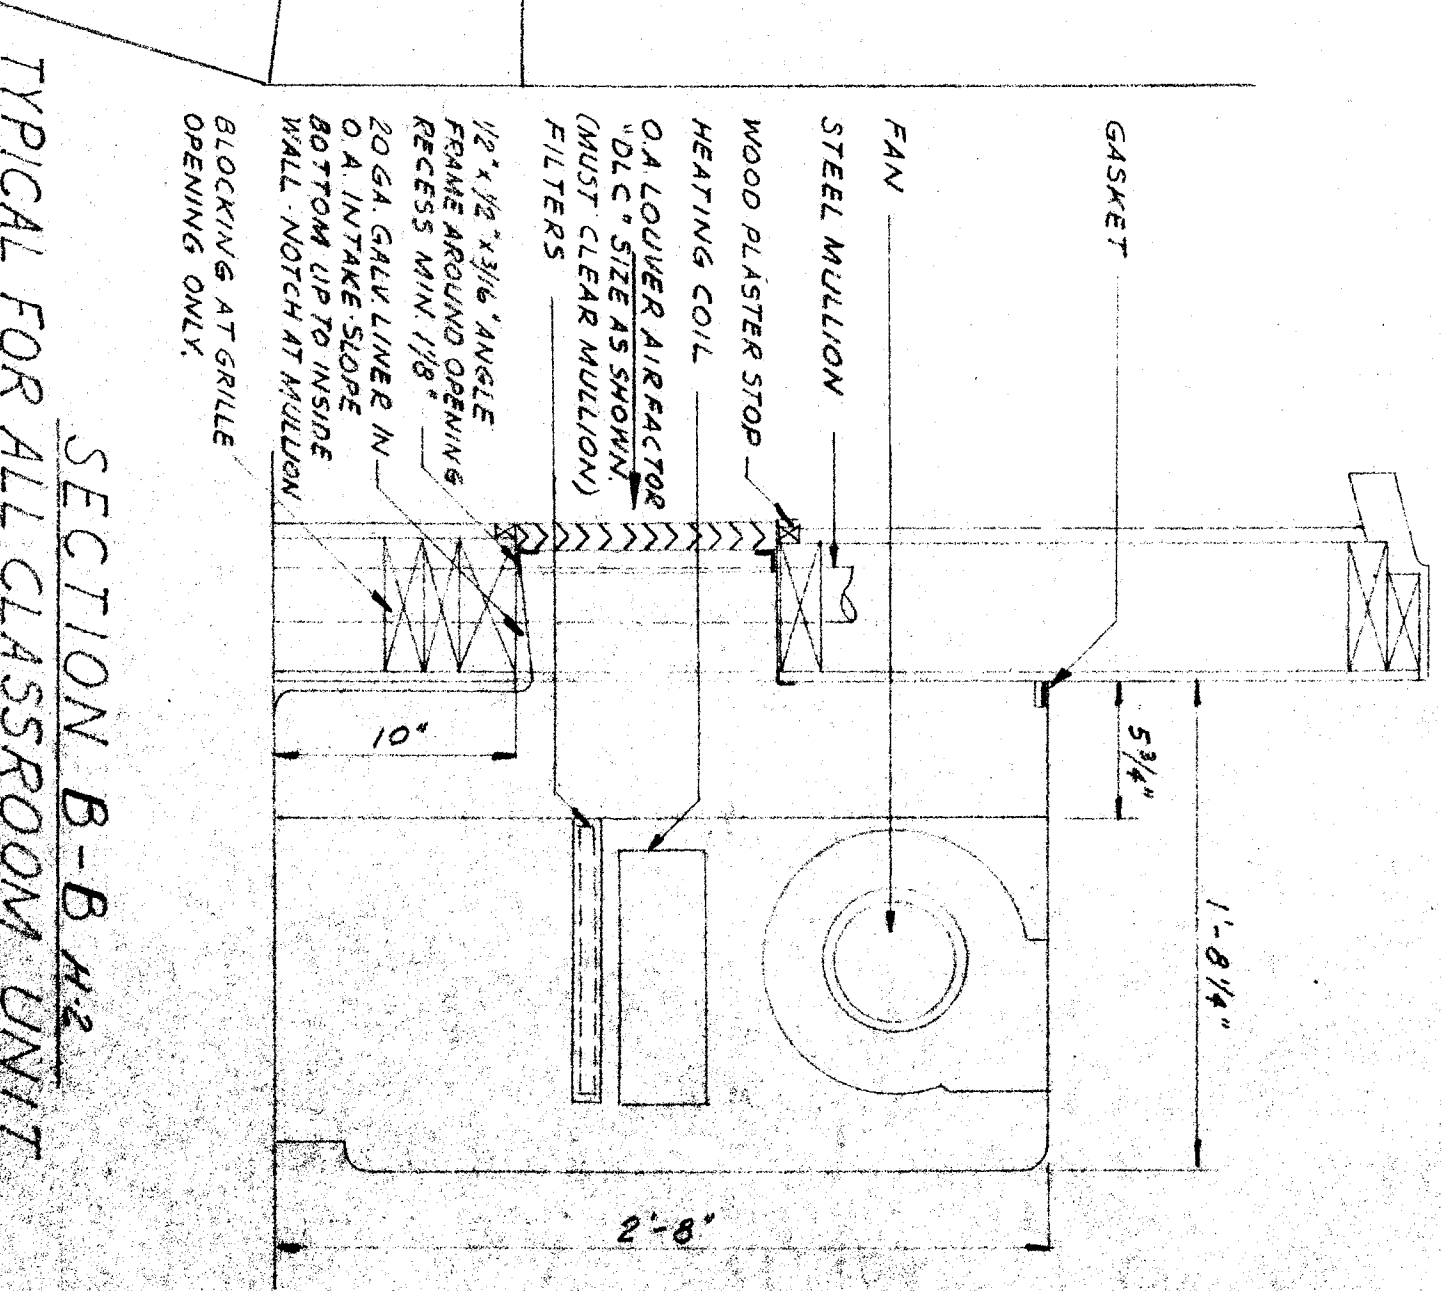


SECTION B-B-A-2
TYPICAL FOR ALL CLASSROOM
UNIT VENTILATORS
SCALE: 1/2" = 1'-0"

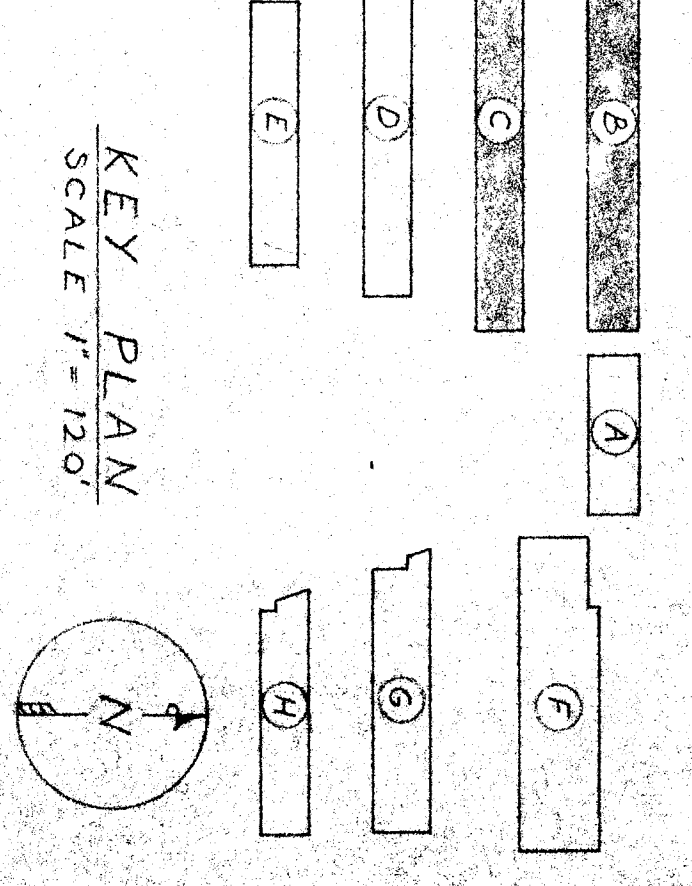

KEY PLAN
SCALE: 1" = 120'

SECTION A-A-H-2
SCALE: 1/2" = 1'-0"

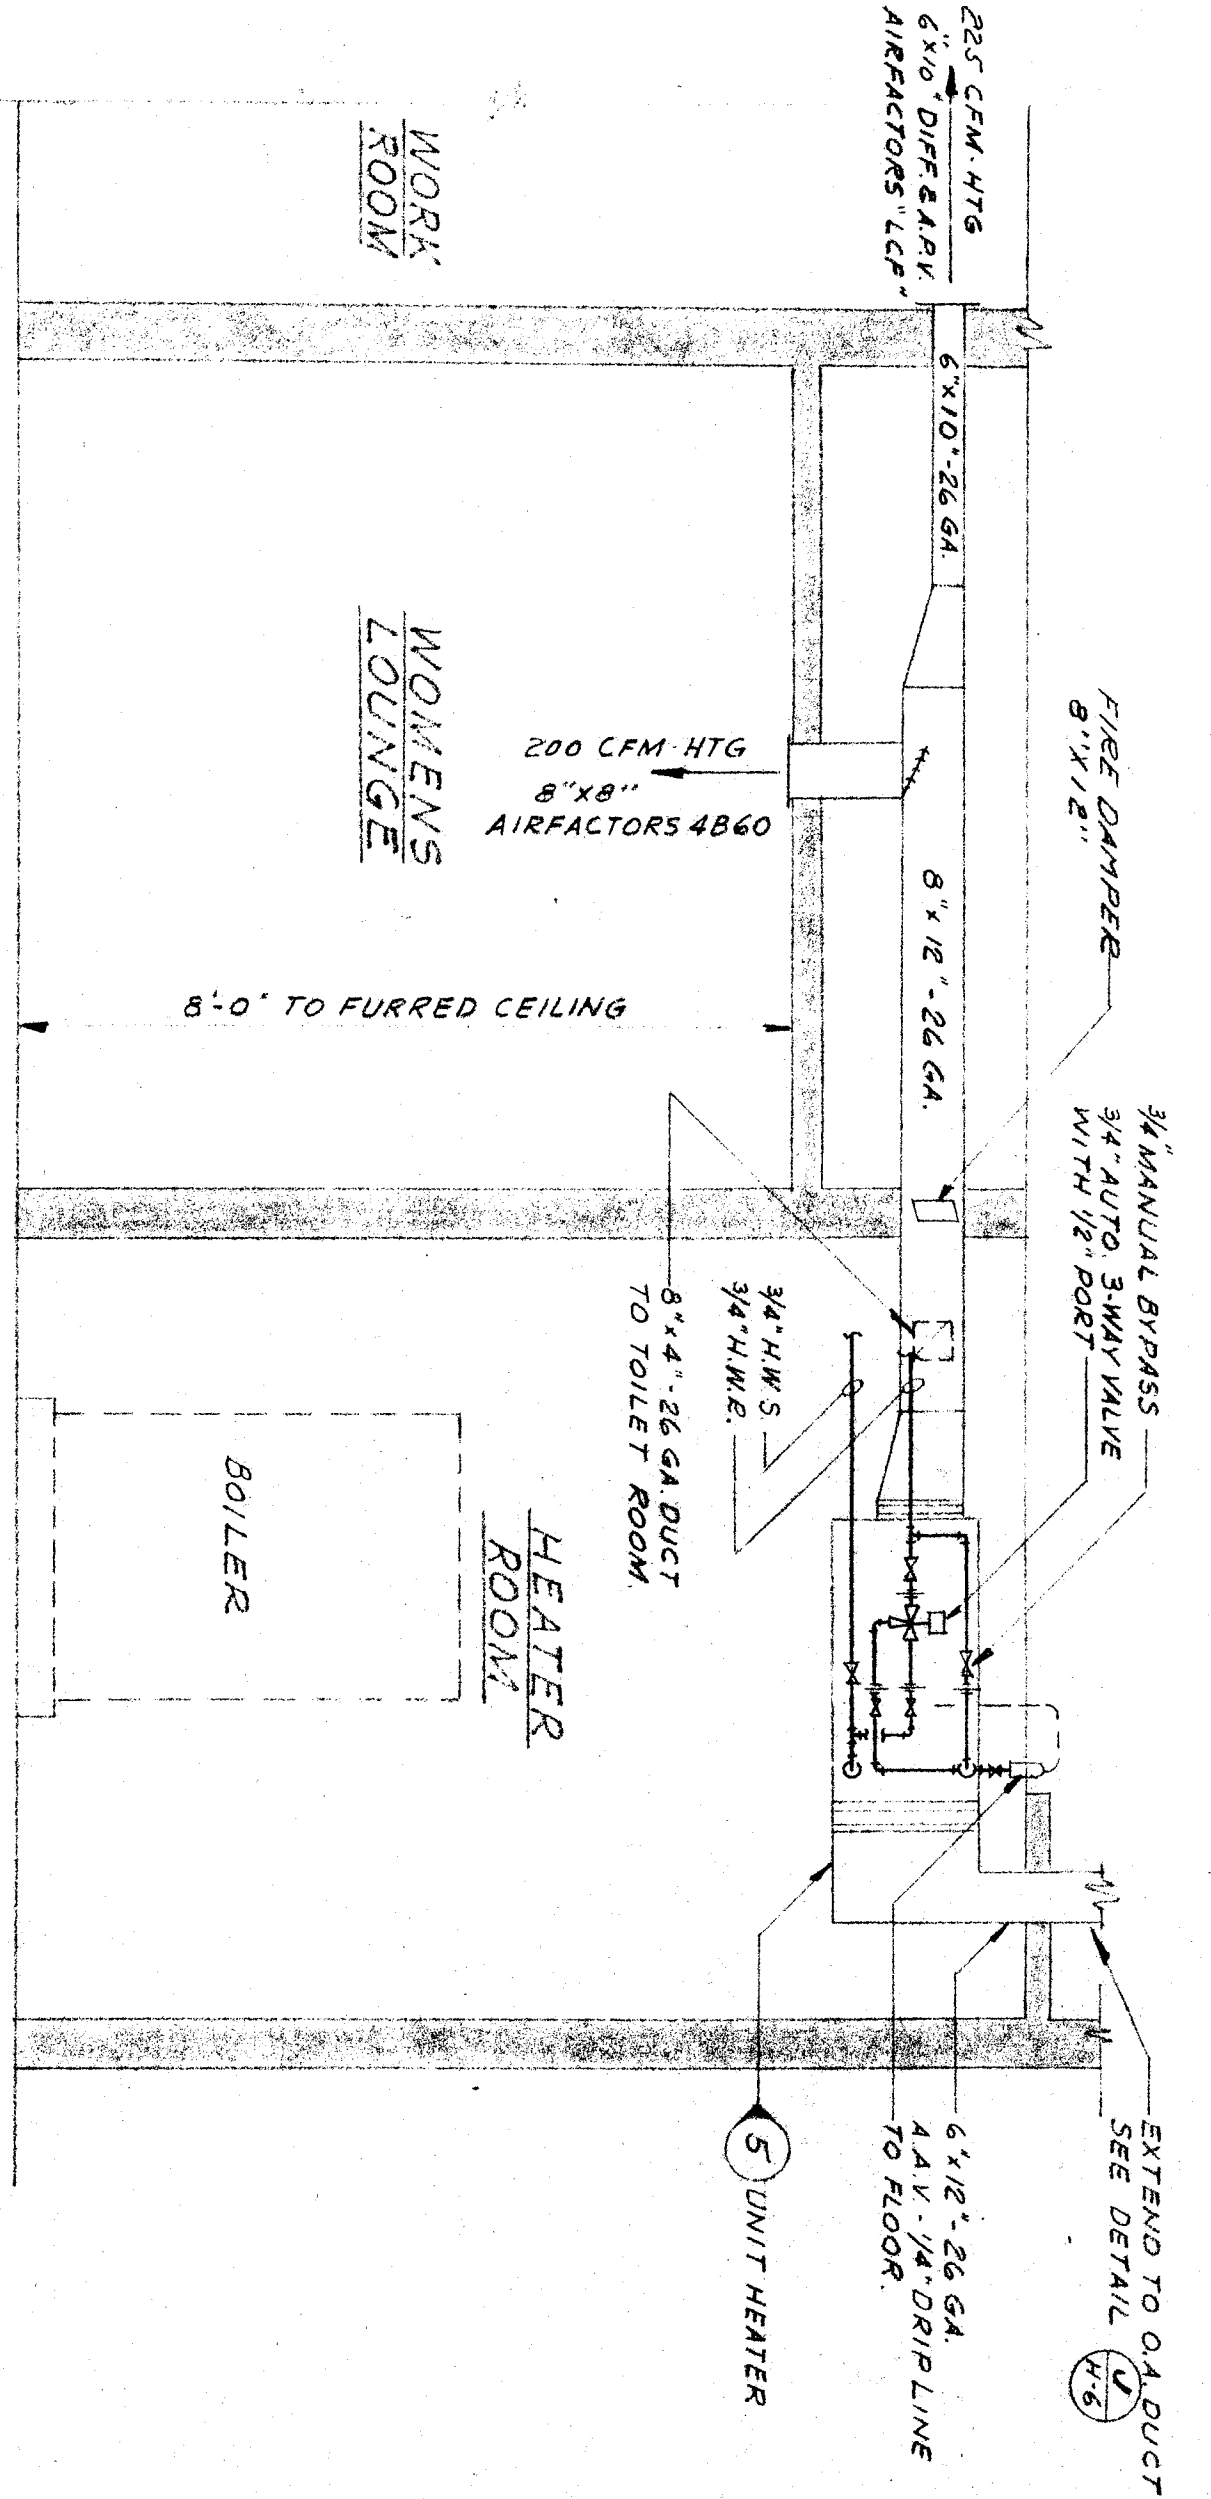

HIGH SCHOOL BAKERSFIELD CITY SCHOOL DISTRICT CALIFORNIA	ERNEST L. MCGOY A.T.A. ARCHITECT 2811 H STREET BAKERSFIELD	DATE: MAR 30 1935 DRAWN: [Signature] CHECKED: [Signature] IN CHARGE: [Signature]	SHEET NO. H-2 OF 7 SHEETS
---	---	---	--	--	---	---	------------------------------

CHECK AND VERIFY ALL DIMENSIONS AND CONDITIONS AT JOB SITE BEFORE PROCEEDING WITH THE WORK. REPORT ANY DISCREPANCIES TO THE ARCHITECT.