




PLAN UNIT G-H-5
SCALE: 1/8" = 1'-0"

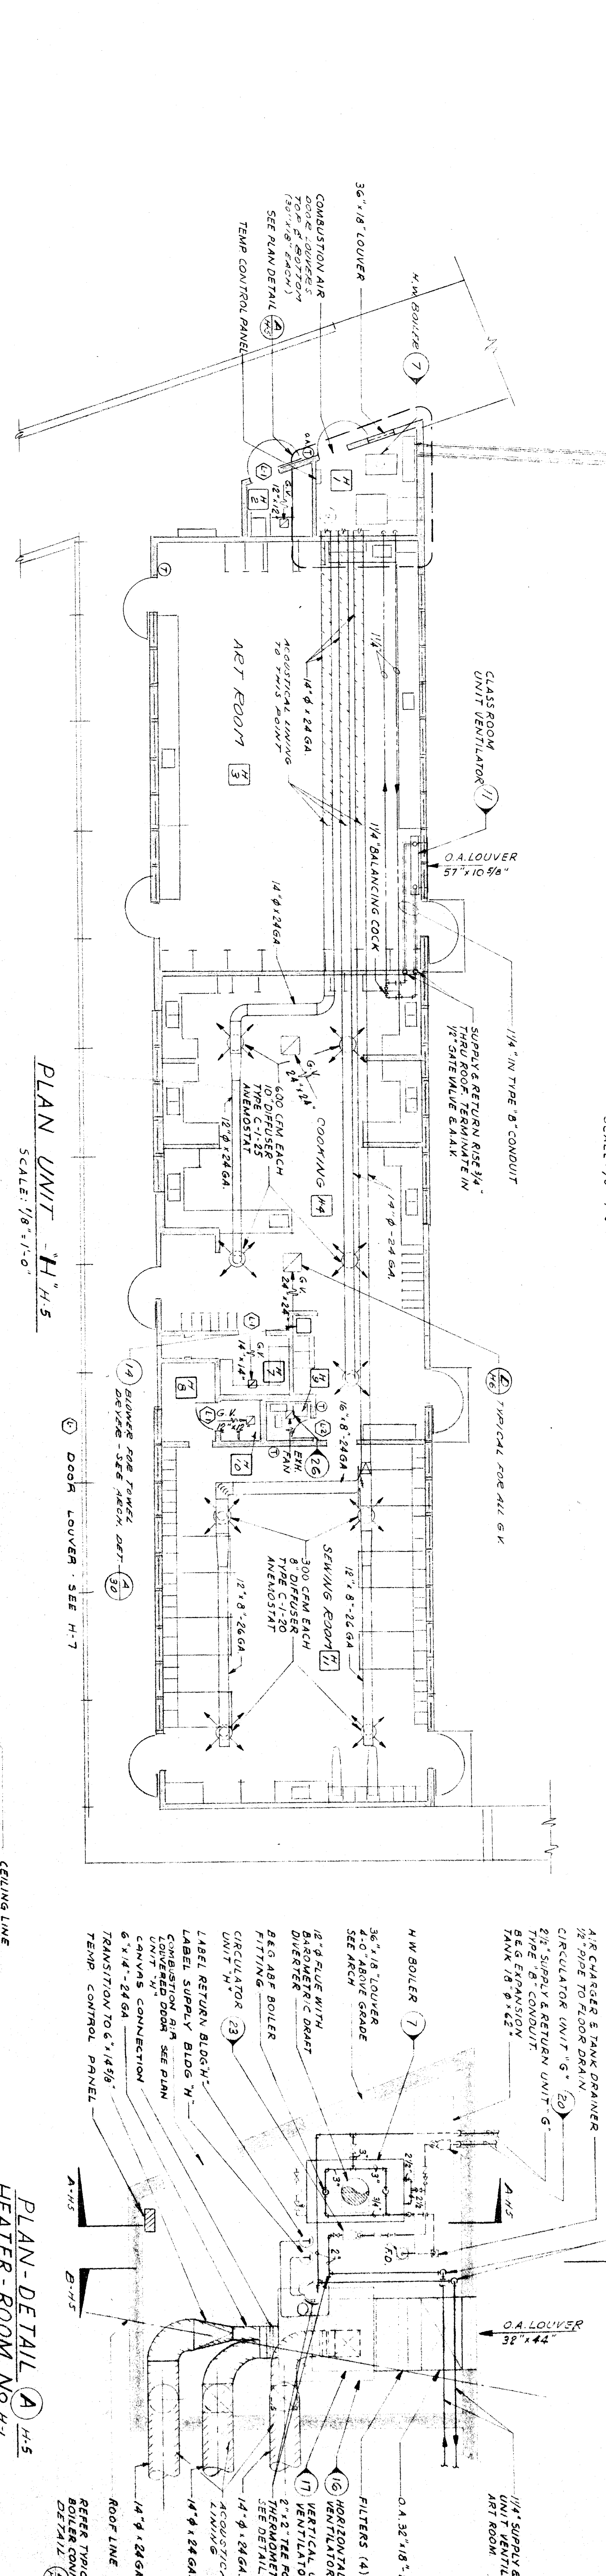


PLAN UNIT H-H-5
SCALE: 1/8" = 1'-0"

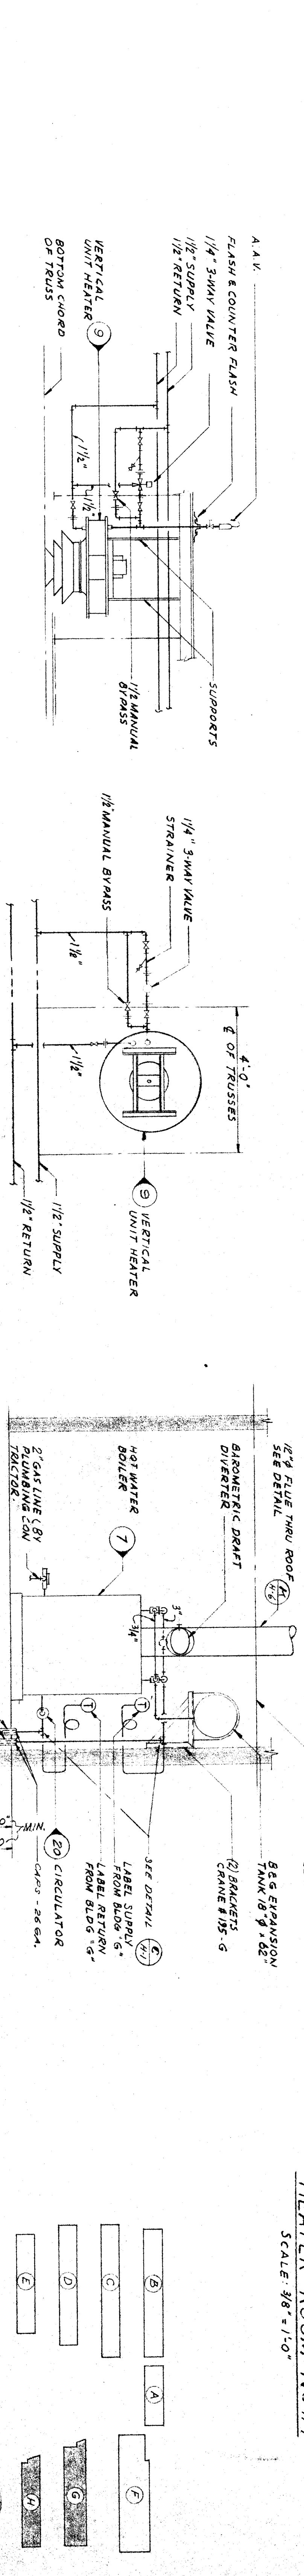


SECTION A-A H-5
SCALE: 3/8" = 1'-0"

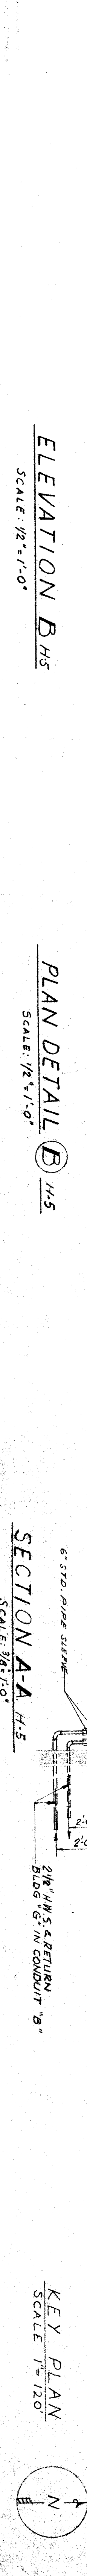


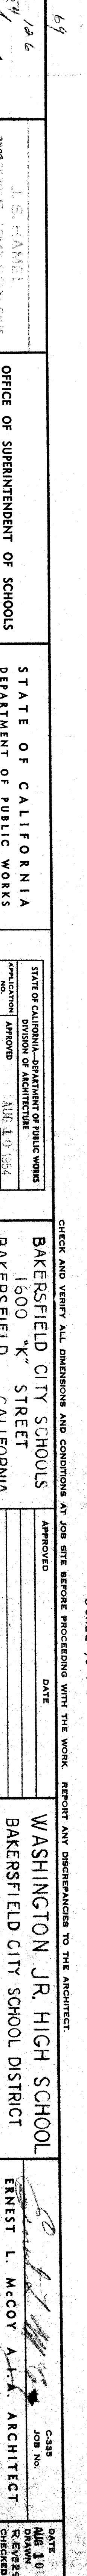

PLAN-DETAIL A H-5
SCALE: 3/8" = 1'-0"

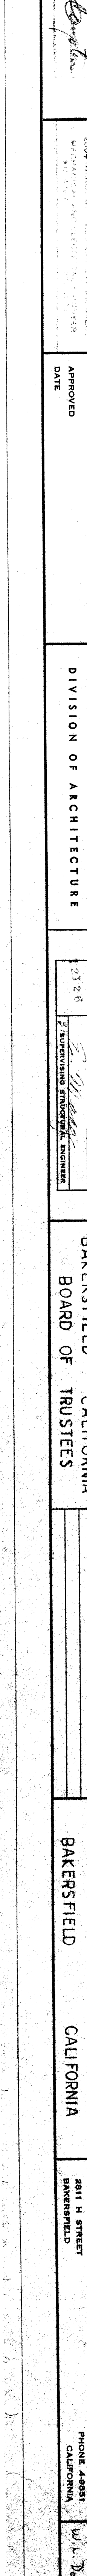

KEY PLAN

20
126

STATE OF CALIFORNIA
DEPARTMENT OF PUBLIC WORKS
DIVISION OF ARCHITECTURE

OFFICE OF SUPERINTENDENT OF SCHOOLS
DEPARTMENT OF PUBLIC WORKS
DIVISION OF ARCHITECTURE



BAKERSFIELD CITY SCHOOLS
1600 "K" STREET
BAKERSFIELD CALIFORNIA
BOARD OF TRUSTEES

WASHINGTON JR. HIGH SCHOOL
BAKERSFIELD CITY SCHOOL DISTRICT
CALIFORNIA

ERNEST L. MCCOY ARCHITECT
BAKERSFIELD

SHEET NO.: 7 OF 7
H.S.