



PLAN UNIT "B"  
SCALE 1/8" = 1'-0"

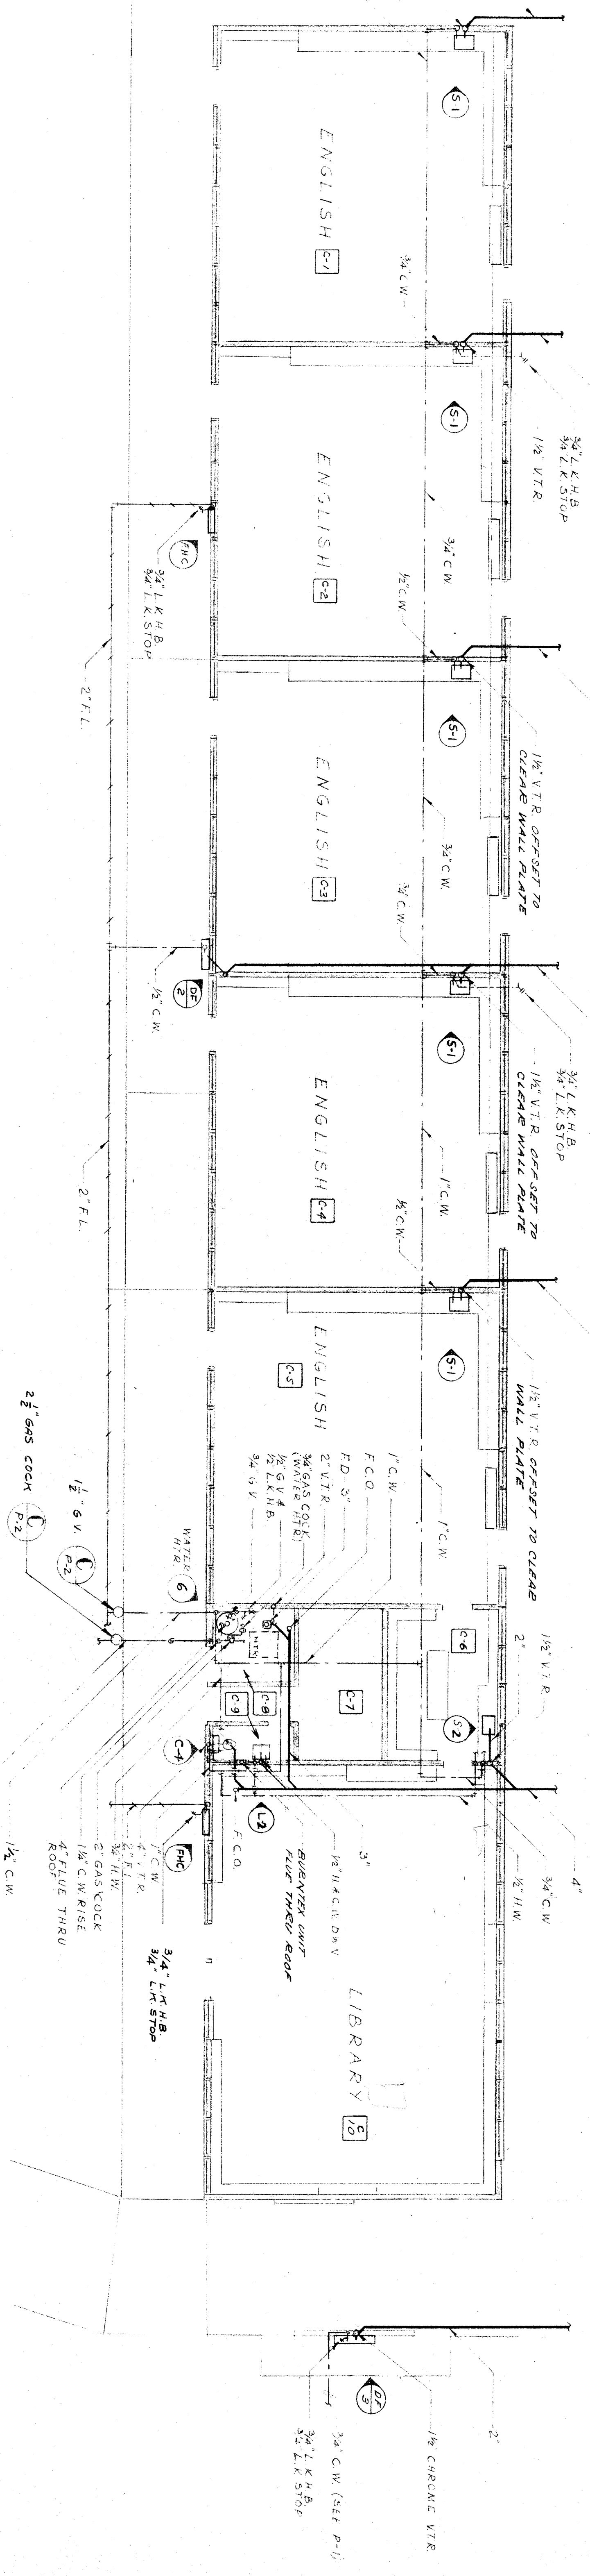

PLAN UNIT "C"  
SCALE 1/8" = 1'-0"

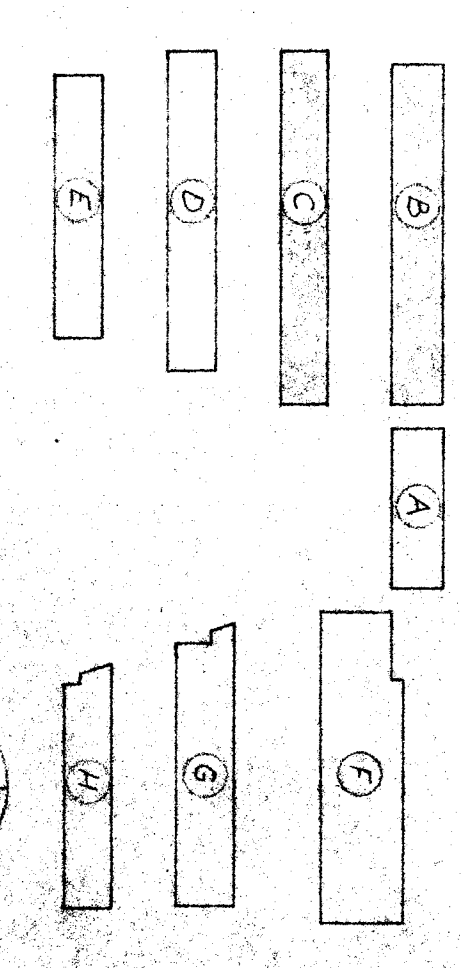

KEY PLAN  
SCALE 1" = 120'

20 8/15/54 J.S.G. J.S.G.	APPROVED DATE	OFFICE OF SUPERINTENDENT OF SCHOOLS DEPARTMENT OF PUBLIC WORKS DIVISION OF ARCHITECTURE	STATE OF CALIFORNIA DEPARTMENT OF PUBLIC WORKS DIVISION OF ARCHITECTURE	STATE OF CALIFORNIA - DEPARTMENT OF PUBLIC WORKS DIVISION OF ARCHITECTURE APPROVED DATE	CHECK AND VERIFY ALL DIMENSIONS AND CONDITIONS AT JOB SITE BEFORE PROCEEDING WITH THE WORK. REPORT ANY DISCREPANCIES TO THE ARCHITECT. BAKERSFIELD CITY SCHOOLS 1600 K STREET CALIFORNIA BOARD OF TRUSTEES	APPROVED DATE	WASHINGTON JR HIGH SCHOOL BAKERSFIELD CITY SCHOOL DISTRICT CALIFORNIA BAKERSFIELD	ERNEST L. MCGOY A.I.A. ARCHITECT 2411 H STREET BAKERSFIELD	JOB NO. DATE DRAWN BY CHECKED BY SCALE	SHEET NO. P-3
-----------------------------------	------------------	---	---	--	--	------------------	--	--	--	------------------