



PLAN UNIT D-P4
SCALE: 1/8" = 1'-0"

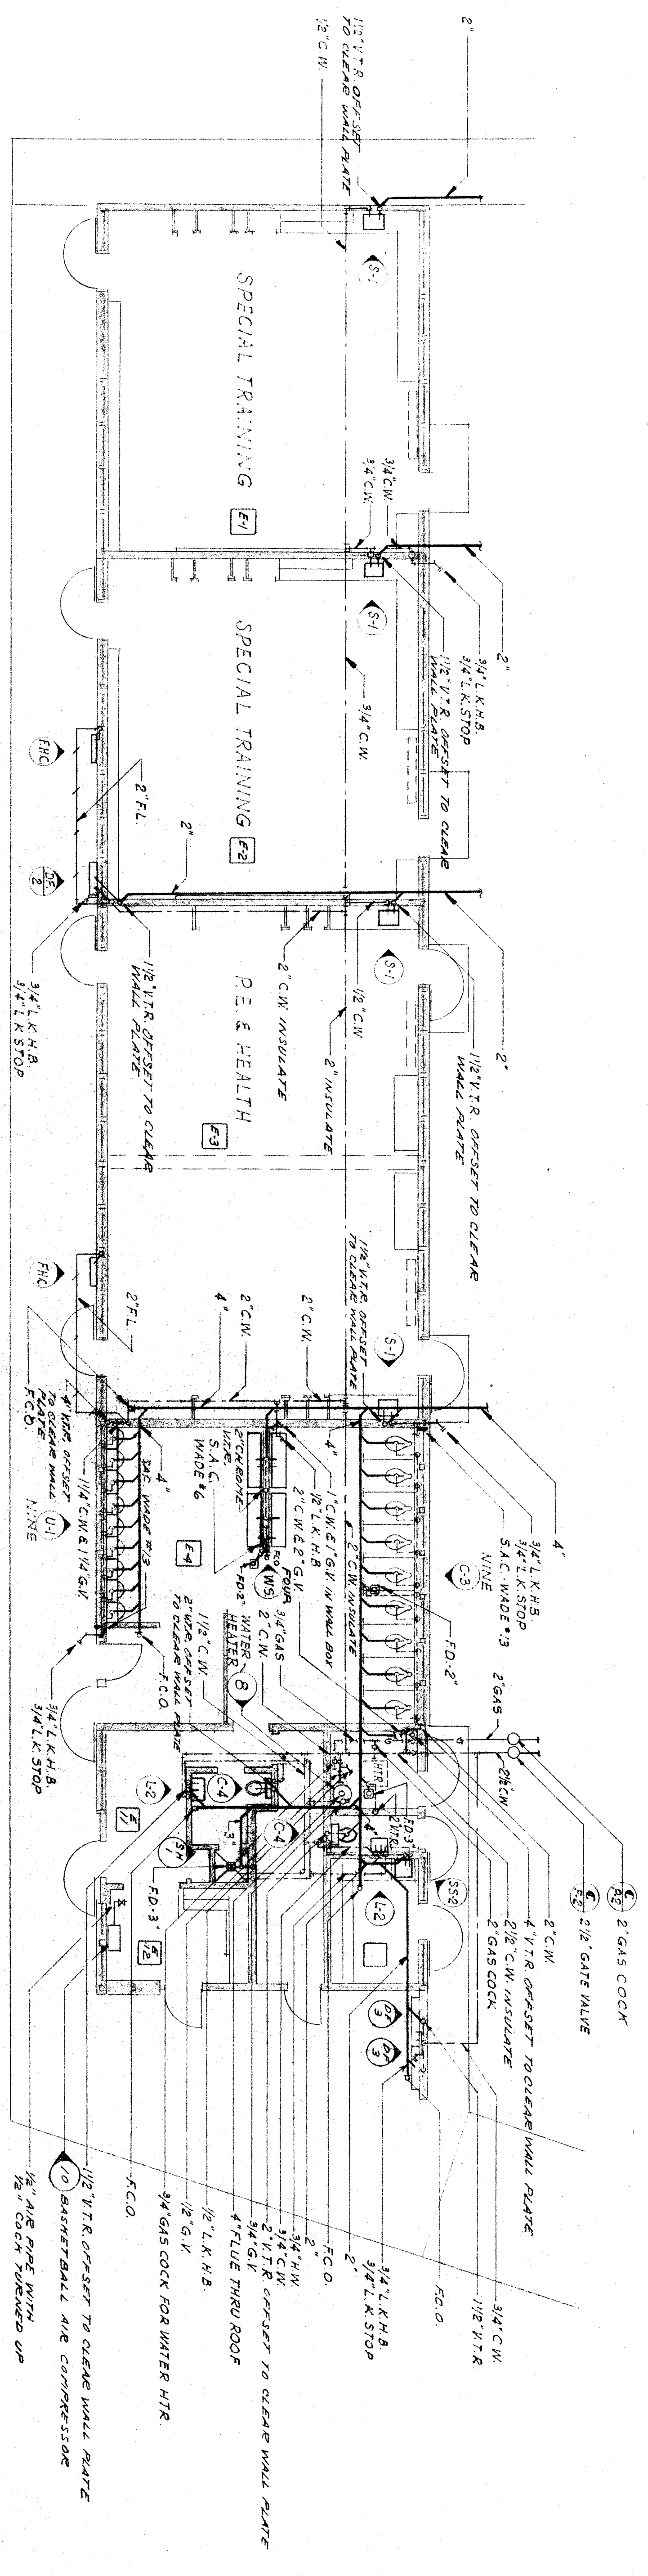

PLAN UNIT E-P4
SCALE: 1/8" = 1'-0"

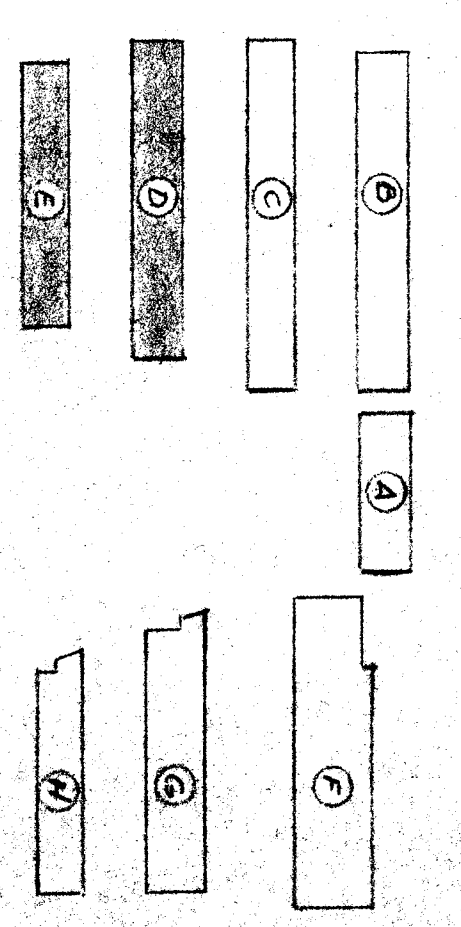

KEY PLAN
SCALE: 1/4" = 1'-0"

APPROVED: *[Signature]*
DATE: 8/15/54

APPROVED: *[Signature]*
DATE: 8/15/54

OFFICE OF SUPERINTENDENT OF SCHOOLS
APPROVED: *[Signature]*
DATE: 8/15/54

STATE OF CALIFORNIA
DEPARTMENT OF PUBLIC WORKS
DIVISION OF ARCHITECTURE

DATE OF CONTRACT: 1/21/54
DATE OF PERMITS: 2/10/54
APPROVED: *[Signature]*

CHECK AND VERIFY ALL DIMENSIONS AND CONDITIONS AT JOB SITE BEFORE PROCEEDING WITH THE WORK. REPORT ANY DISCREPANCIES TO THE ARCHITECT.
BAKERSFIELD CITY SCHOOLS
1600 "K" STREET
CALIFORNIA
BOARD OF TRUSTEES

APPROVED	DATE

WASHINGTON JR. HIGH SCHOOL
BAKERSFIELD CITY SCHOOL DISTRICT
CALIFORNIA

ERNEST L. MCCOY A.L.A. ARCHITECT
2811 N STREET
BAKERSFIELD

DATE: 8/10/54
DRAWN BY: *[Signature]*
CHECKED BY: *[Signature]*
SCALE: 1/4" = 1'-0"

SHEET NO. P4