

THESE DRAWINGS AND ALL MATERIAL CONTAINED HEREIN ARE THE PROPERTY OF SILVER CREEK INDUSTRIES, INC. (SCI INC) AND SHALL NOT BE REPRODUCED, COPIED OR OTHERWISE DISPOSED OF DIRECTLY OR INDIRECTLY AND SHALL NOT BE USED IN WHOLE OR IN PART TO ASSIST IN THE MAKING OF OR FOR THE PURPOSE OF FURNISHING ANY INFORMATION FOR THE MAKING OF DRAWINGS, PRINTS, APPARATUS OR PARTS THEREOF WITHOUT THE FULL KNOWLEDGE AND WRITTEN CONSENT OF SCI INC. ALL PATENTABLE MATERIAL CONTAINED HEREIN AND CORRELATING WITH SCI INC SHALL BE THE PROPERTY OF SCI INC.

SILVER CREEK INDUSTRIES, INC.
 BUILDING FOR THE NEXT GENERATION
SILVER CREEK
 195 EAST MORGAN FERRIS, CALIFORNIA 92571
 PHONE: 951-943-5739 FAX: 951-943-2211

PROJECT NAME:
CLASS LEASING CLASSROOMS BLDG'S

SHEET TITLE:
ARCHITECTURAL DETAILS WOOD STUD - PLASTER

STAVARES ARCHITECTS
 122292011

REVISIONS
 IDENTIFICATION STAMP
 DIV. OF THE STATE ARCHITECT
 OFFICE OF REGULATION SERVICES
 04 11 3092
 AC: RLS PLS SS
 DATE: FEB 26 2015

ARCHITECT OF RECORD
 SUBMISSION DATE
 REGISTERED ARCHITECT
 C10322
 2-25-14
 STATE OF CALIFORNIA

PROJECT SPECIFIC STATE AGENCY APPROVAL
 IDENTIFICATION STAMP
 DIV. OF THE STATE ARCHITECT
 OFFICE OF REGULATION SERVICES
 04 11 3092
 AC: RLS PLS SS
 DATE: MAR 20 2015

ORIGINAL PG STATE AGENCY APPROVAL
 IDENTIFICATION STAMP
 DIV. OF THE STATE ARCHITECT
 OFFICE OF REGULATION SERVICES
 04 11 3092
 AC: RLS PLS SS
 DATE: DEC 18 2014


REVISIONS

SILVER CREEK INDUSTRIES
 24 x 40' PC


PROJECT NO:
 DRAWN BY:
 SCALE: AS NOTED
 DATE: 12-23-11

P.C. SHEET NUMBER
SWP 140


A-5.51

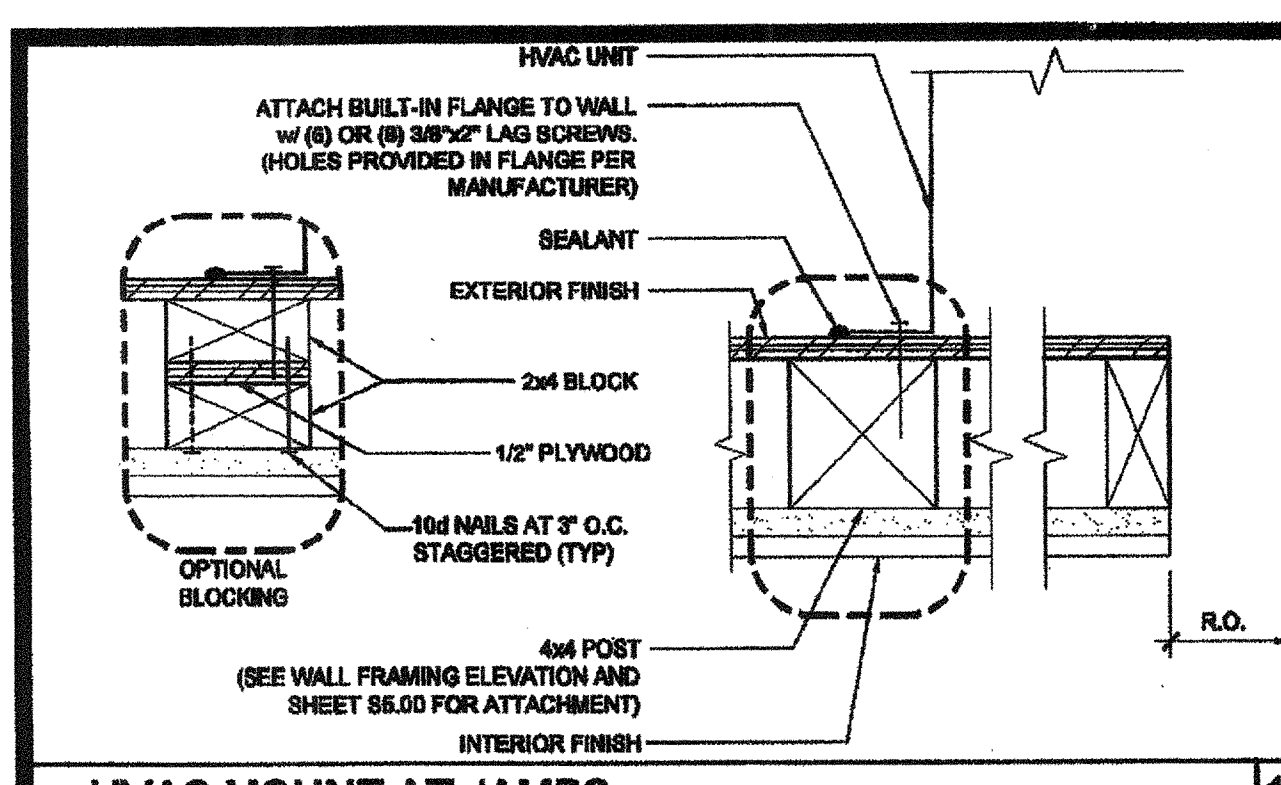


HVAC MOUNT AT JAMBS SCALE: 3/4"=1'-0" 16

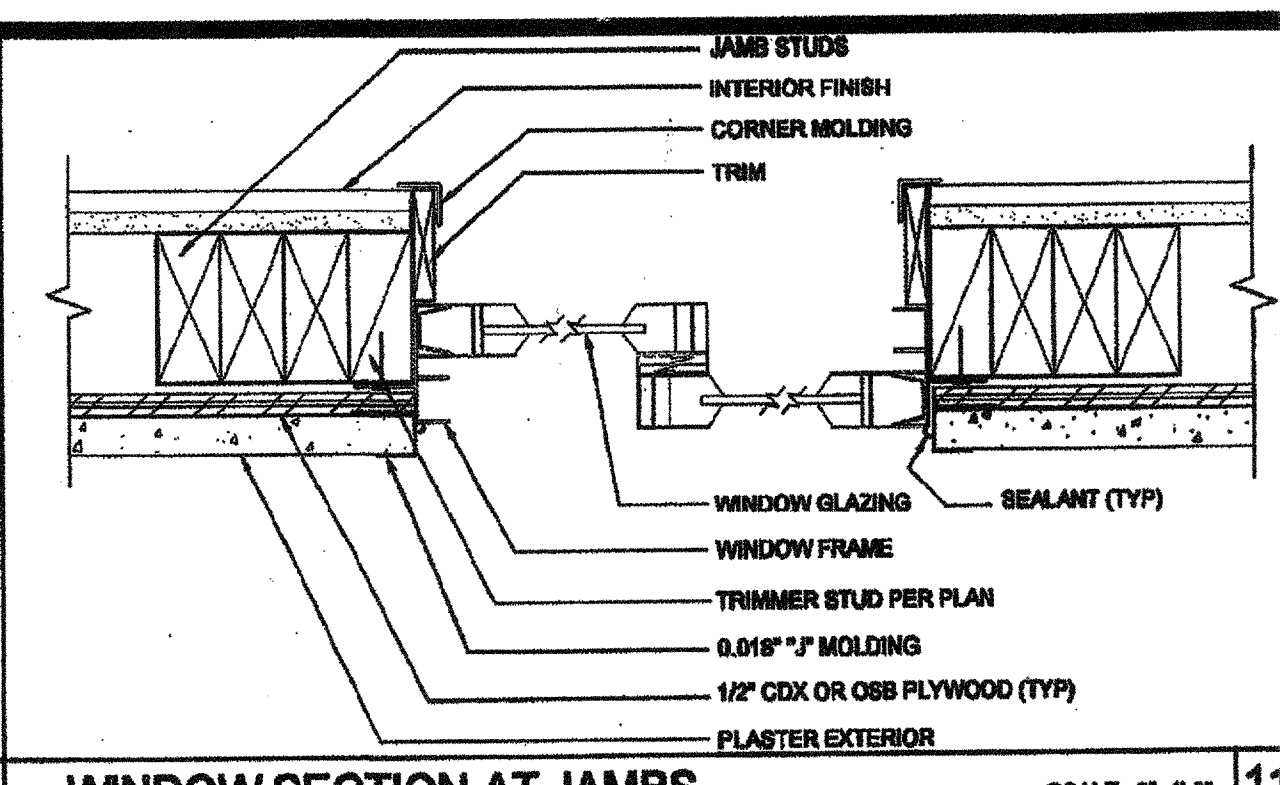


WINDOW SECTION AT JAMBS SCALE: 3/4"=1'-0" 11

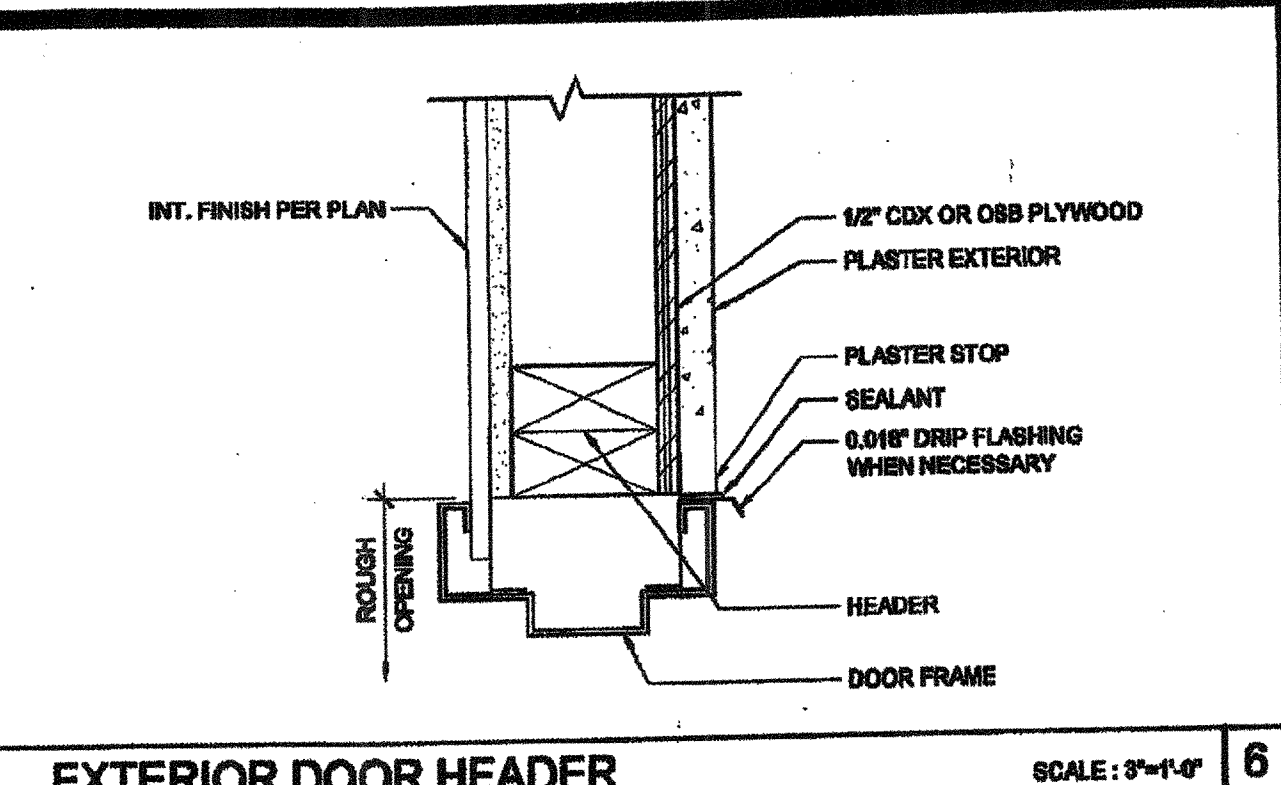


EXTERIOR DOOR HEADER SCALE: 3/4"=1'-0" 6

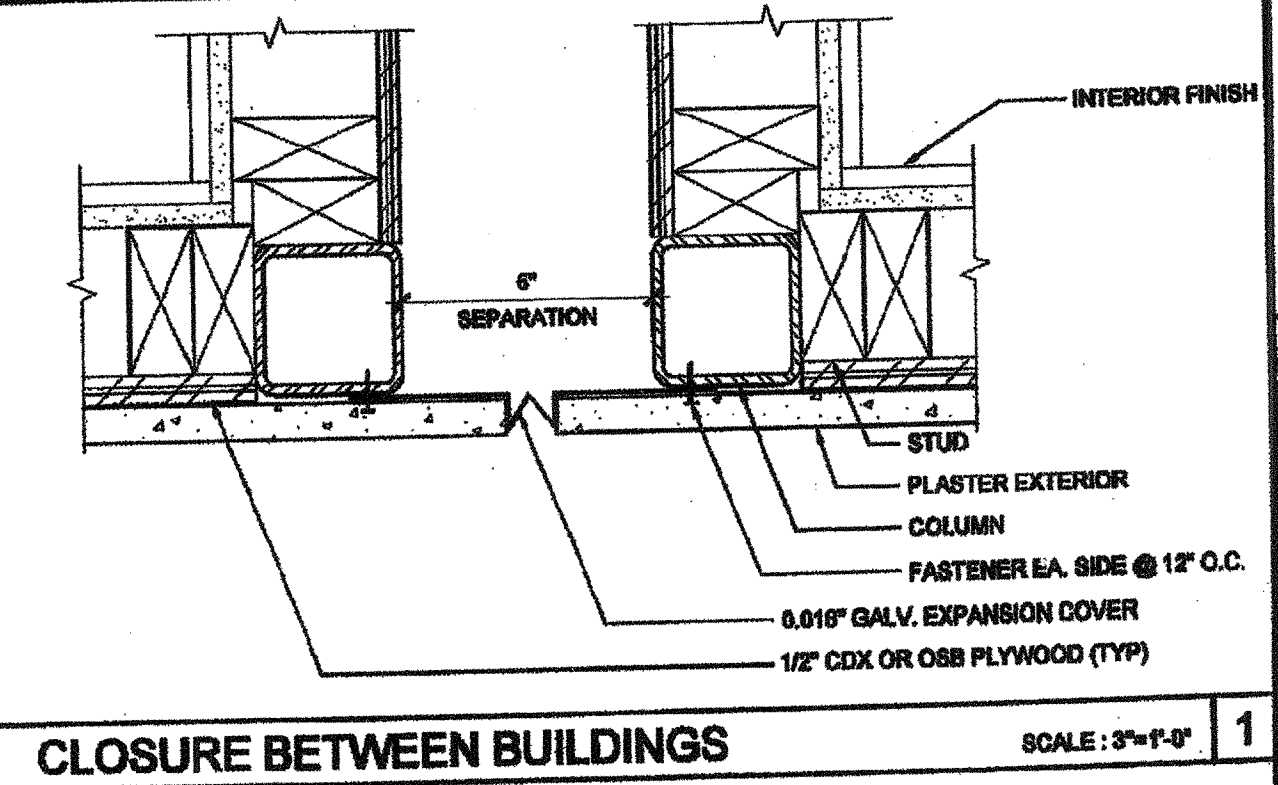


CLOSURE BETWEEN BUILDINGS SCALE: 3/4"=1'-0" 1

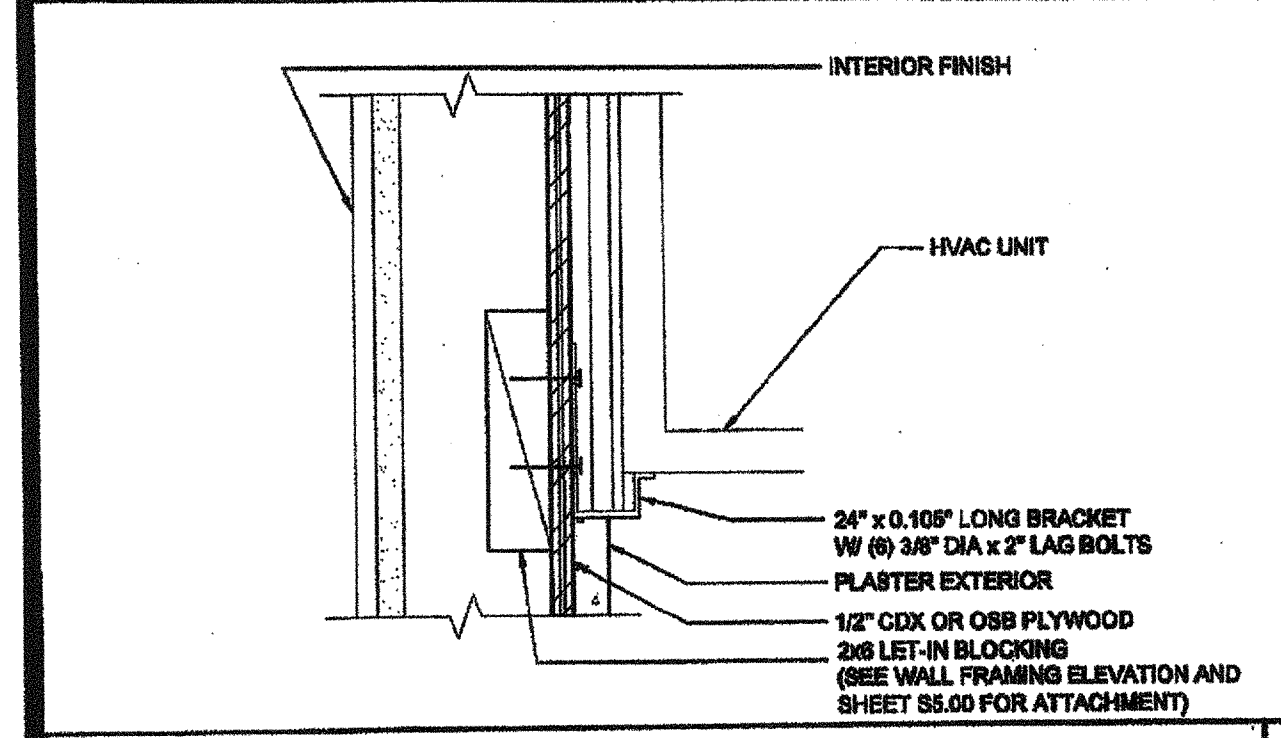


HVAC UNIT AT BOTTOM SCALE: 3/4"=1'-0" 17

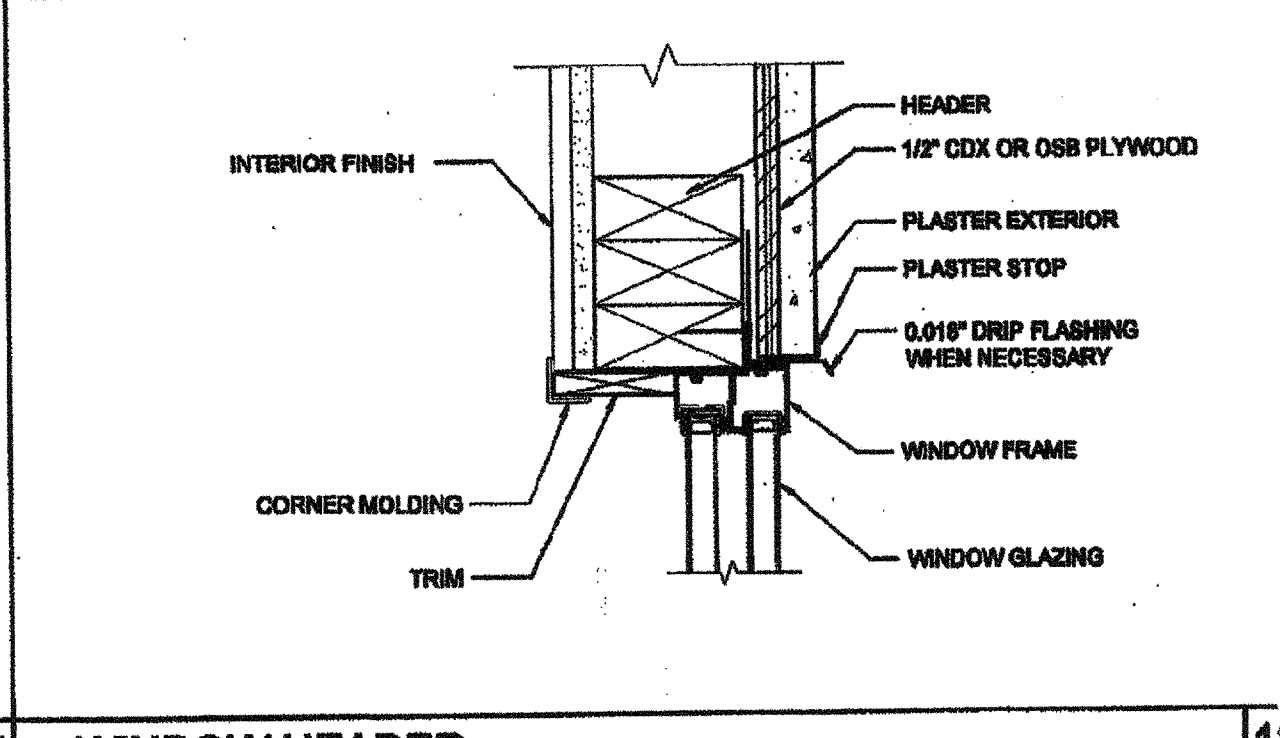


WINDOW HEADER SCALE: 3/4"=1'-0" 12

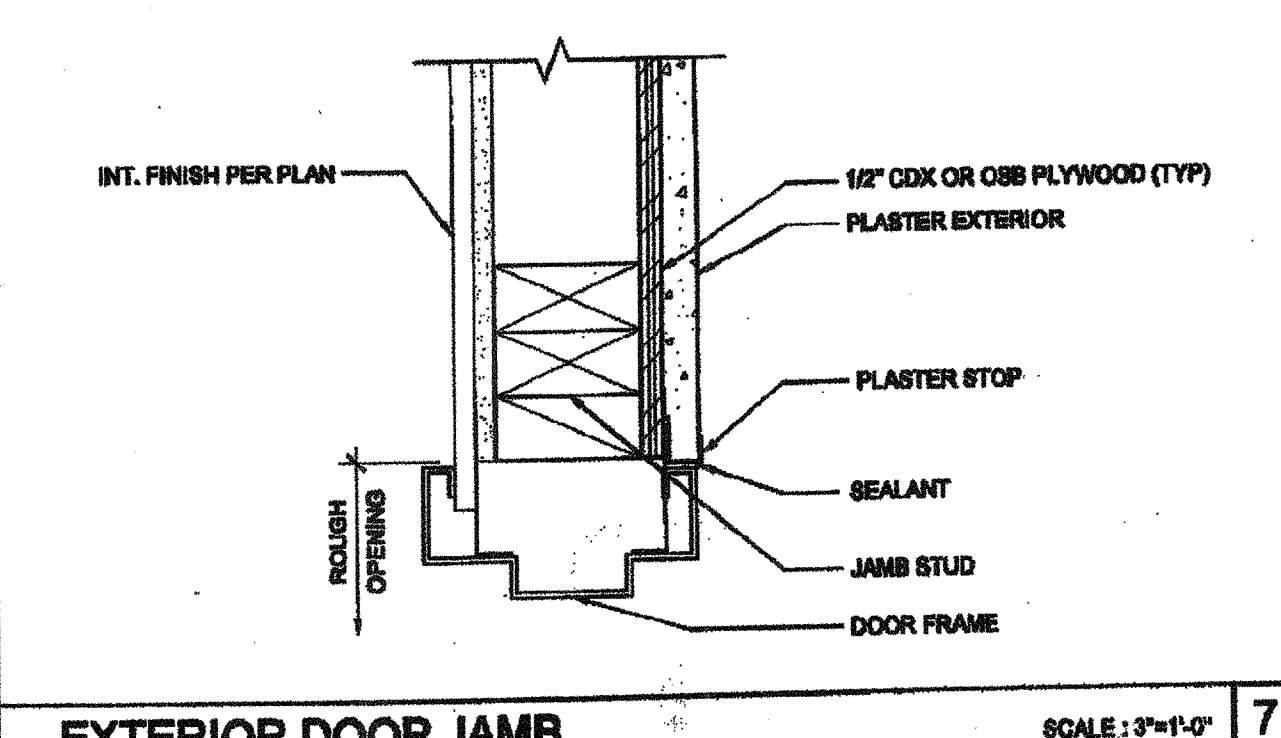


EXTERIOR DOOR JAMB SCALE: 3/4"=1'-0" 7

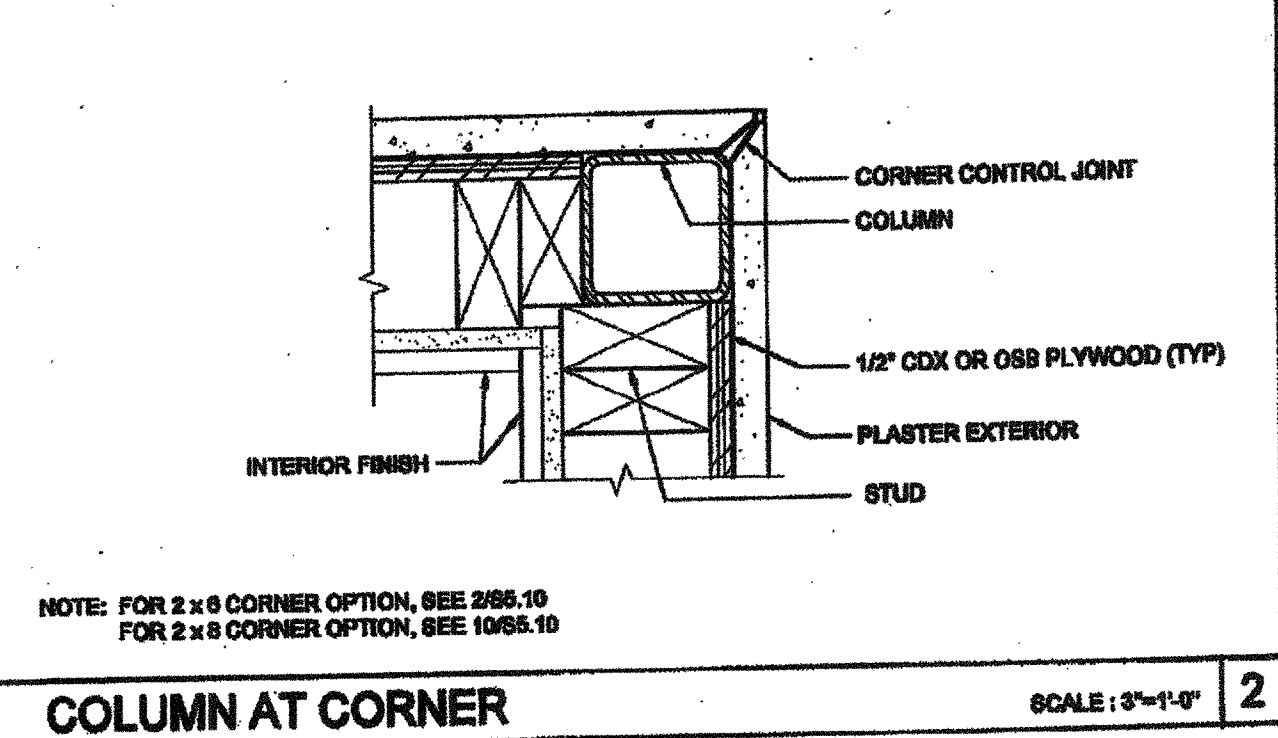


COLUMN AT CORNER SCALE: 3/4"=1'-0" 2

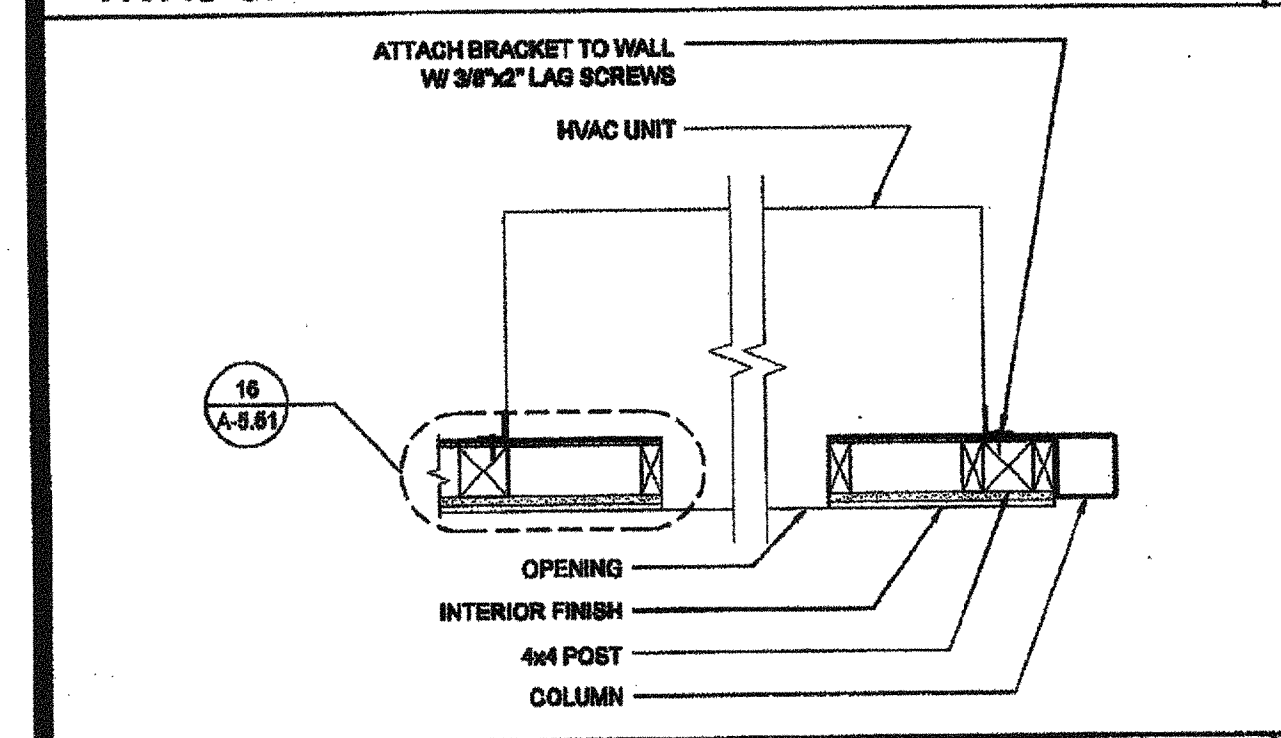


HVAC UNIT (PLAN) SCALE: 1/2"=1'-0" 18

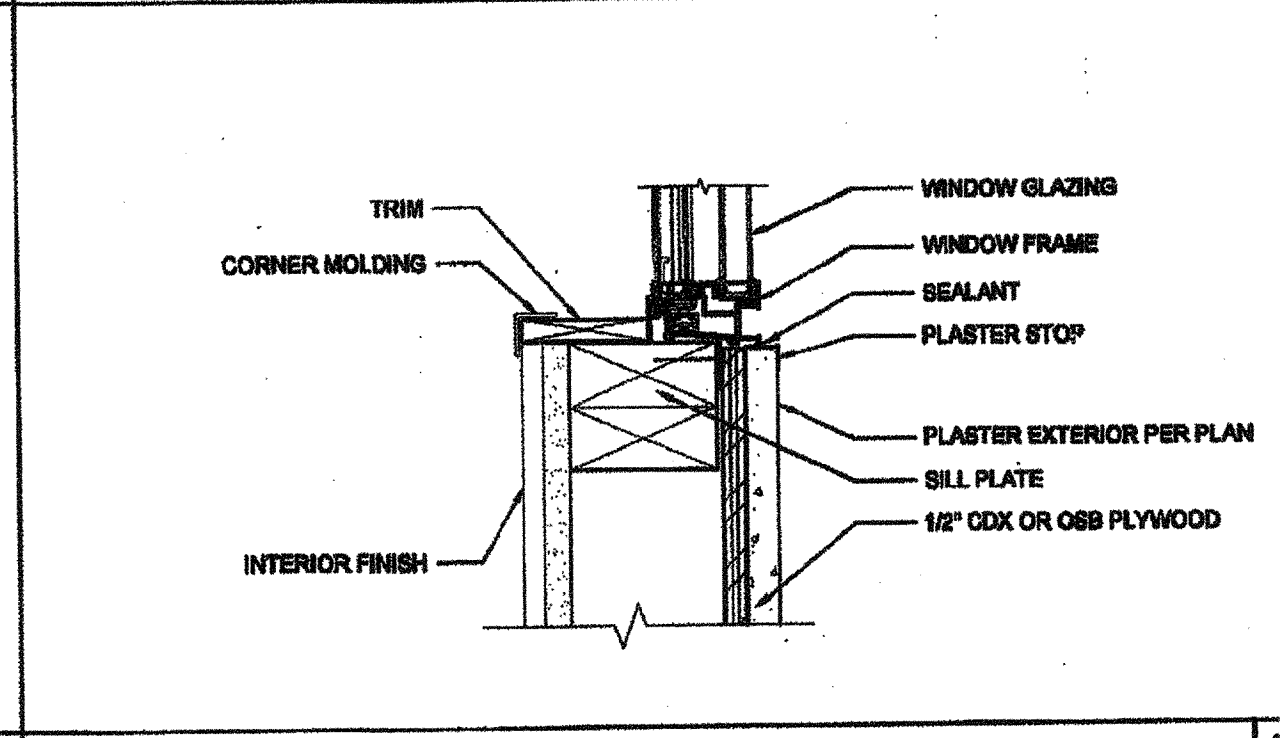


WINDOW SILL SCALE: 3/4"=1'-0" 13

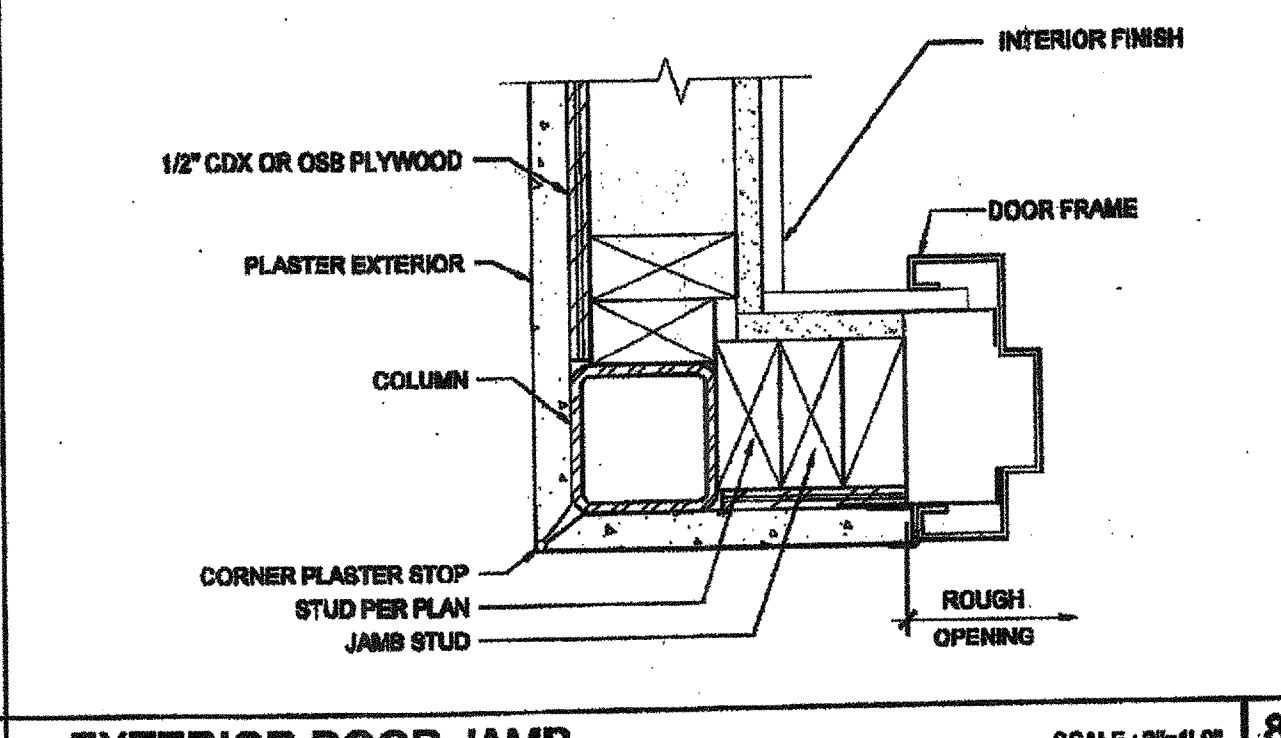


EXTERIOR DOOR JAMB SCALE: 3/4"=1'-0" 8

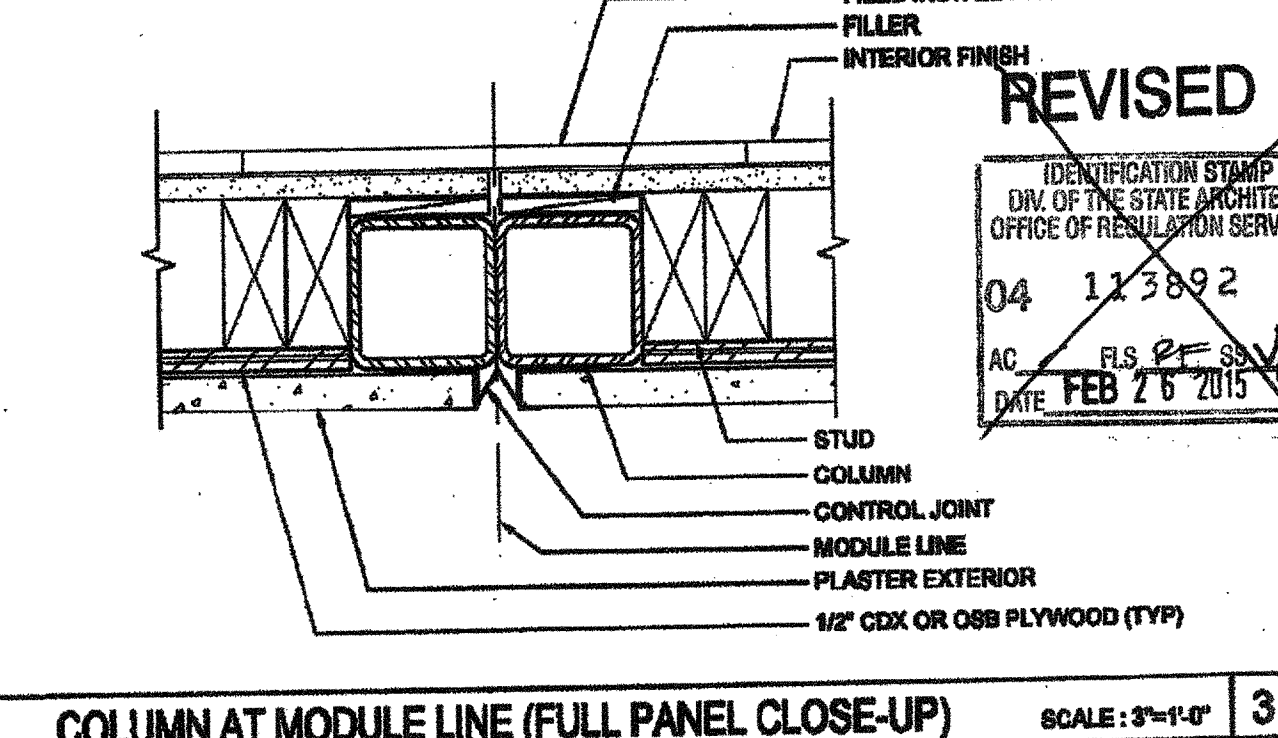


COLUMN AT MODULE LINE (FULL PANEL CLOSE-UP) SCALE: 3/4"=1'-0" 3

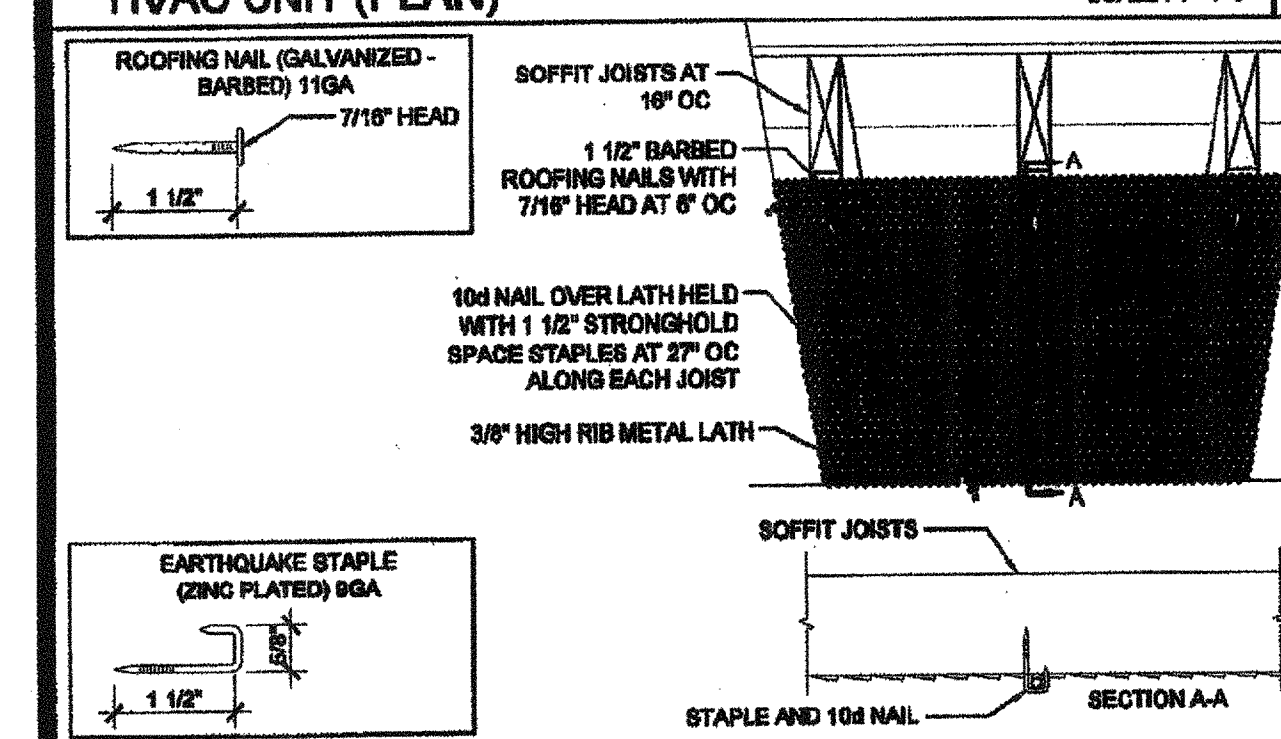


METAL LATH ATTACHMENT TO WOOD JOIST SCALE: 1/2"=1'-0" 19

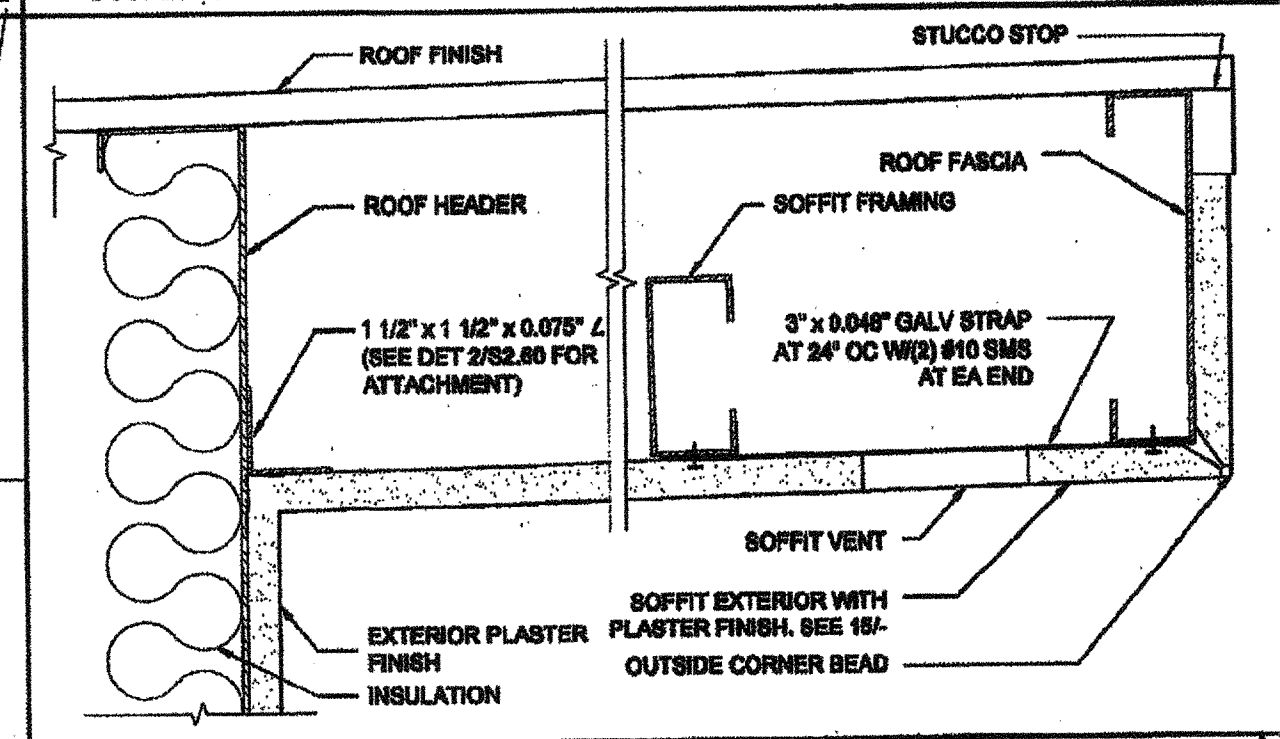


SOFFIT AT ROOF HEADER WITH VENT SCALE: 3/4"=1'-0" 14

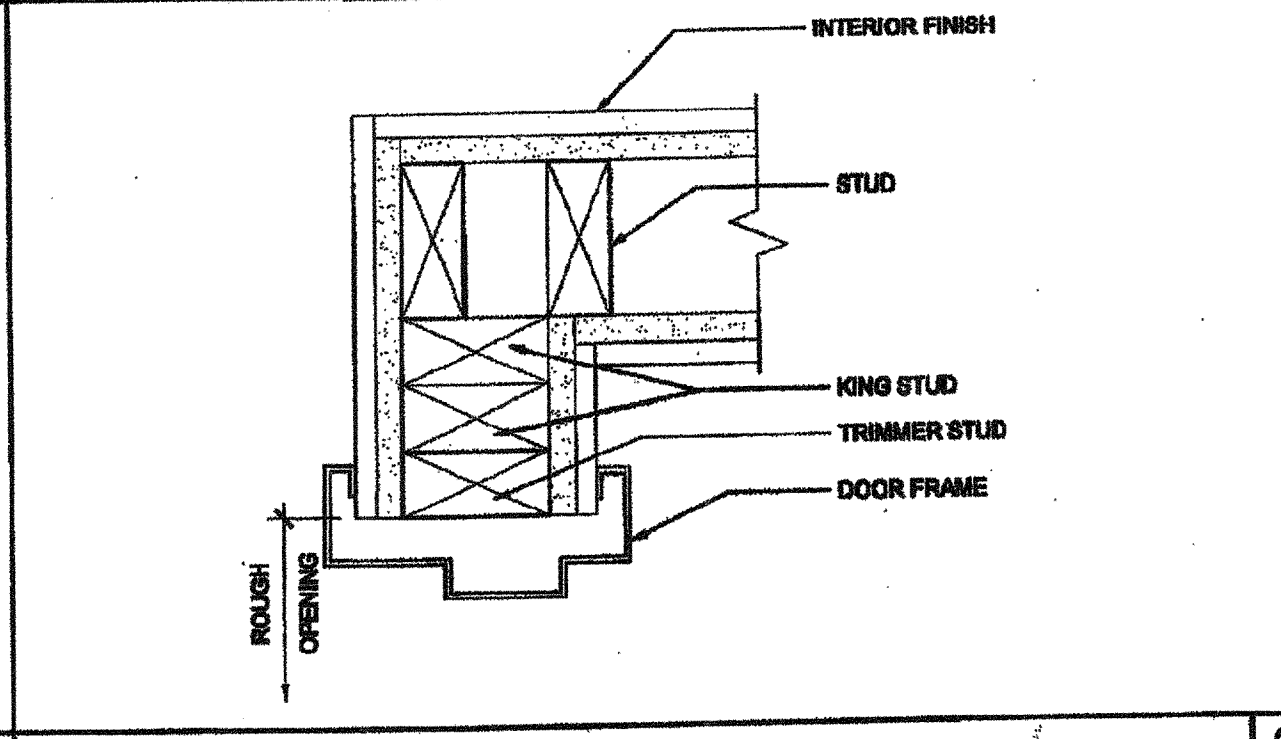


INTERIOR DOOR JAMB SCALE: 3/4"=1'-0" 9

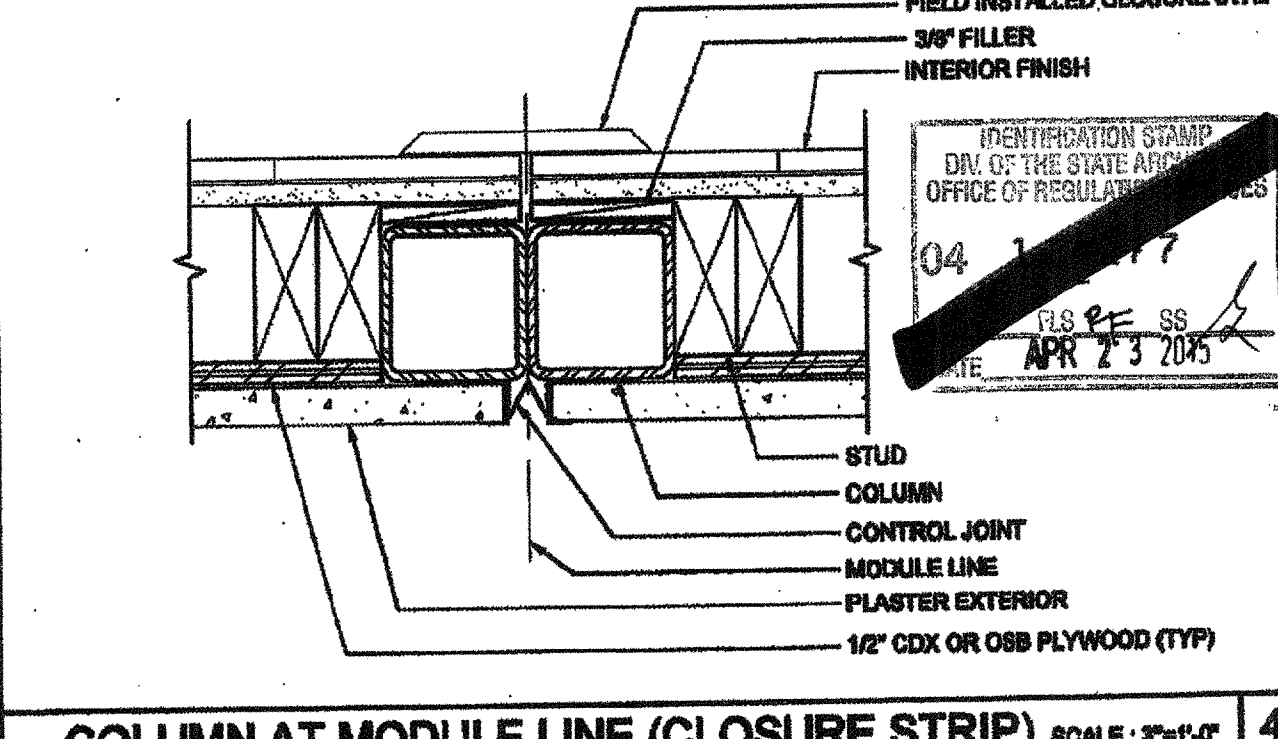


COLUMN AT MODULE LINE (CLOSURE STRIP) SCALE: 3/4"=1'-0" 4

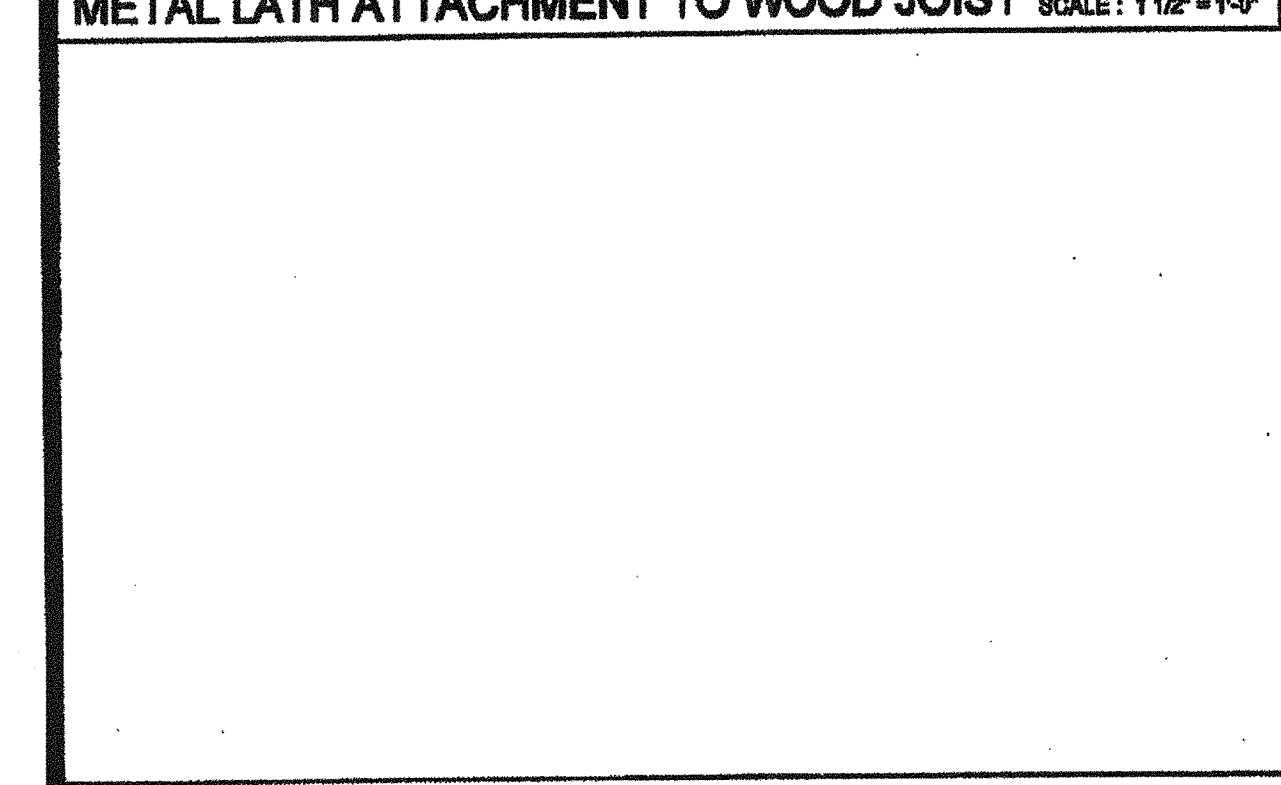

METAL LATH ATTACHMENT TO METAL JOIST SCALE: NTS 20

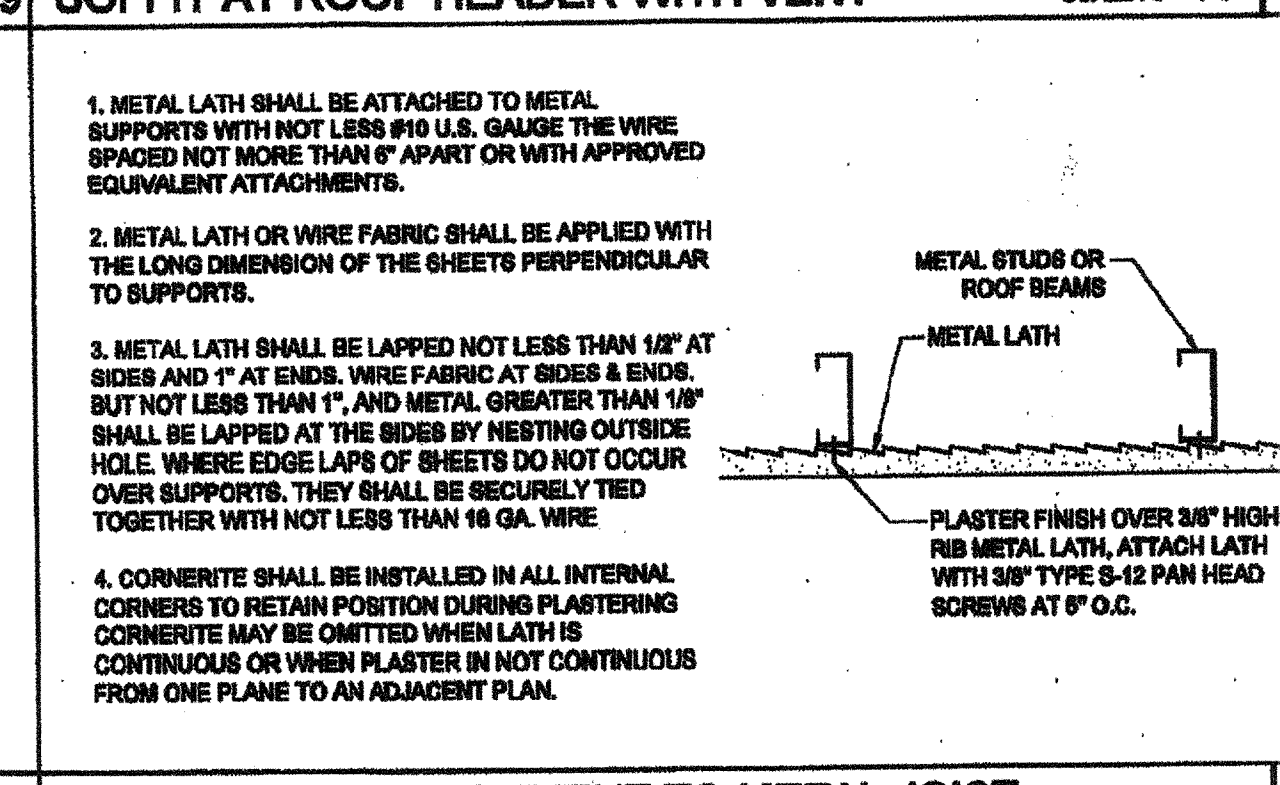

INTERIOR DOOR JAMBS SCALE: 3/4"=1'-0" 10

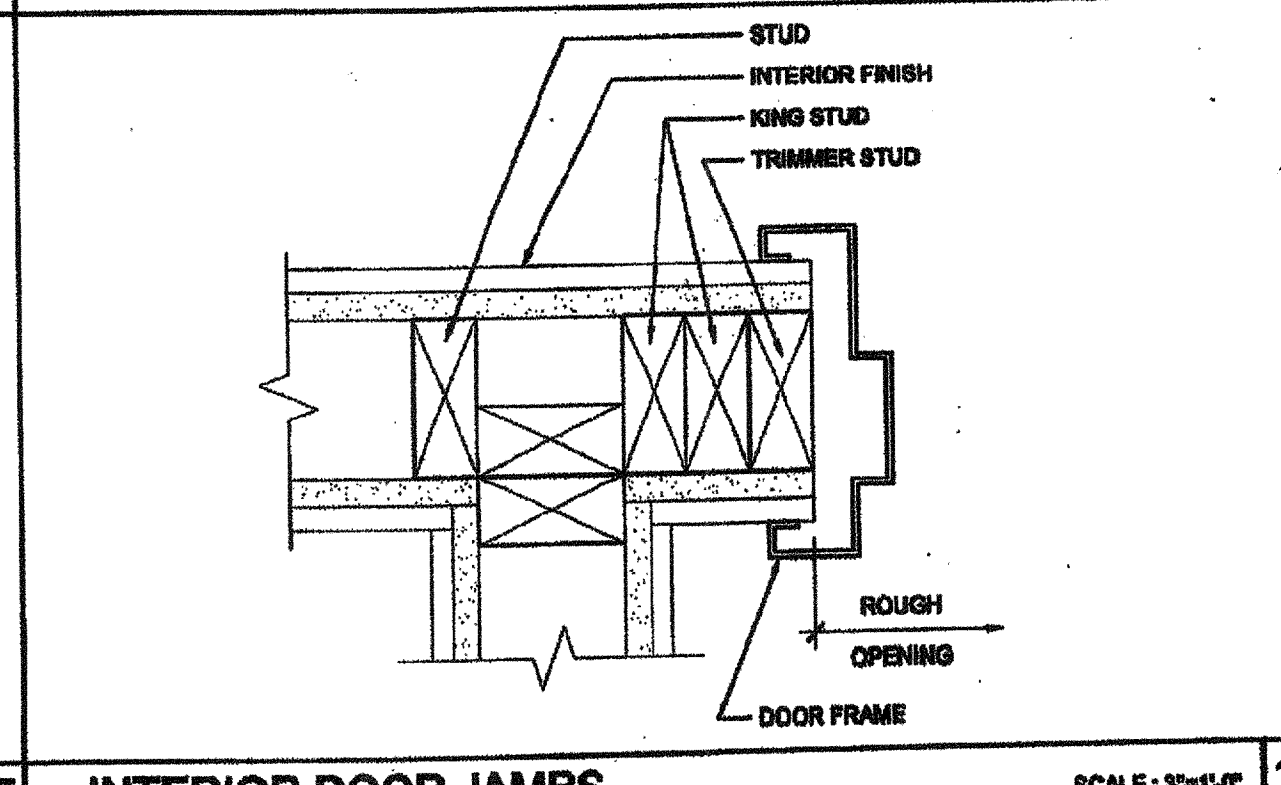

TOP PLATE AT ROOF HEADER SCALE: 3/4"=1'-0" 5

NOT USED