


TYPICAL SIDE WALL

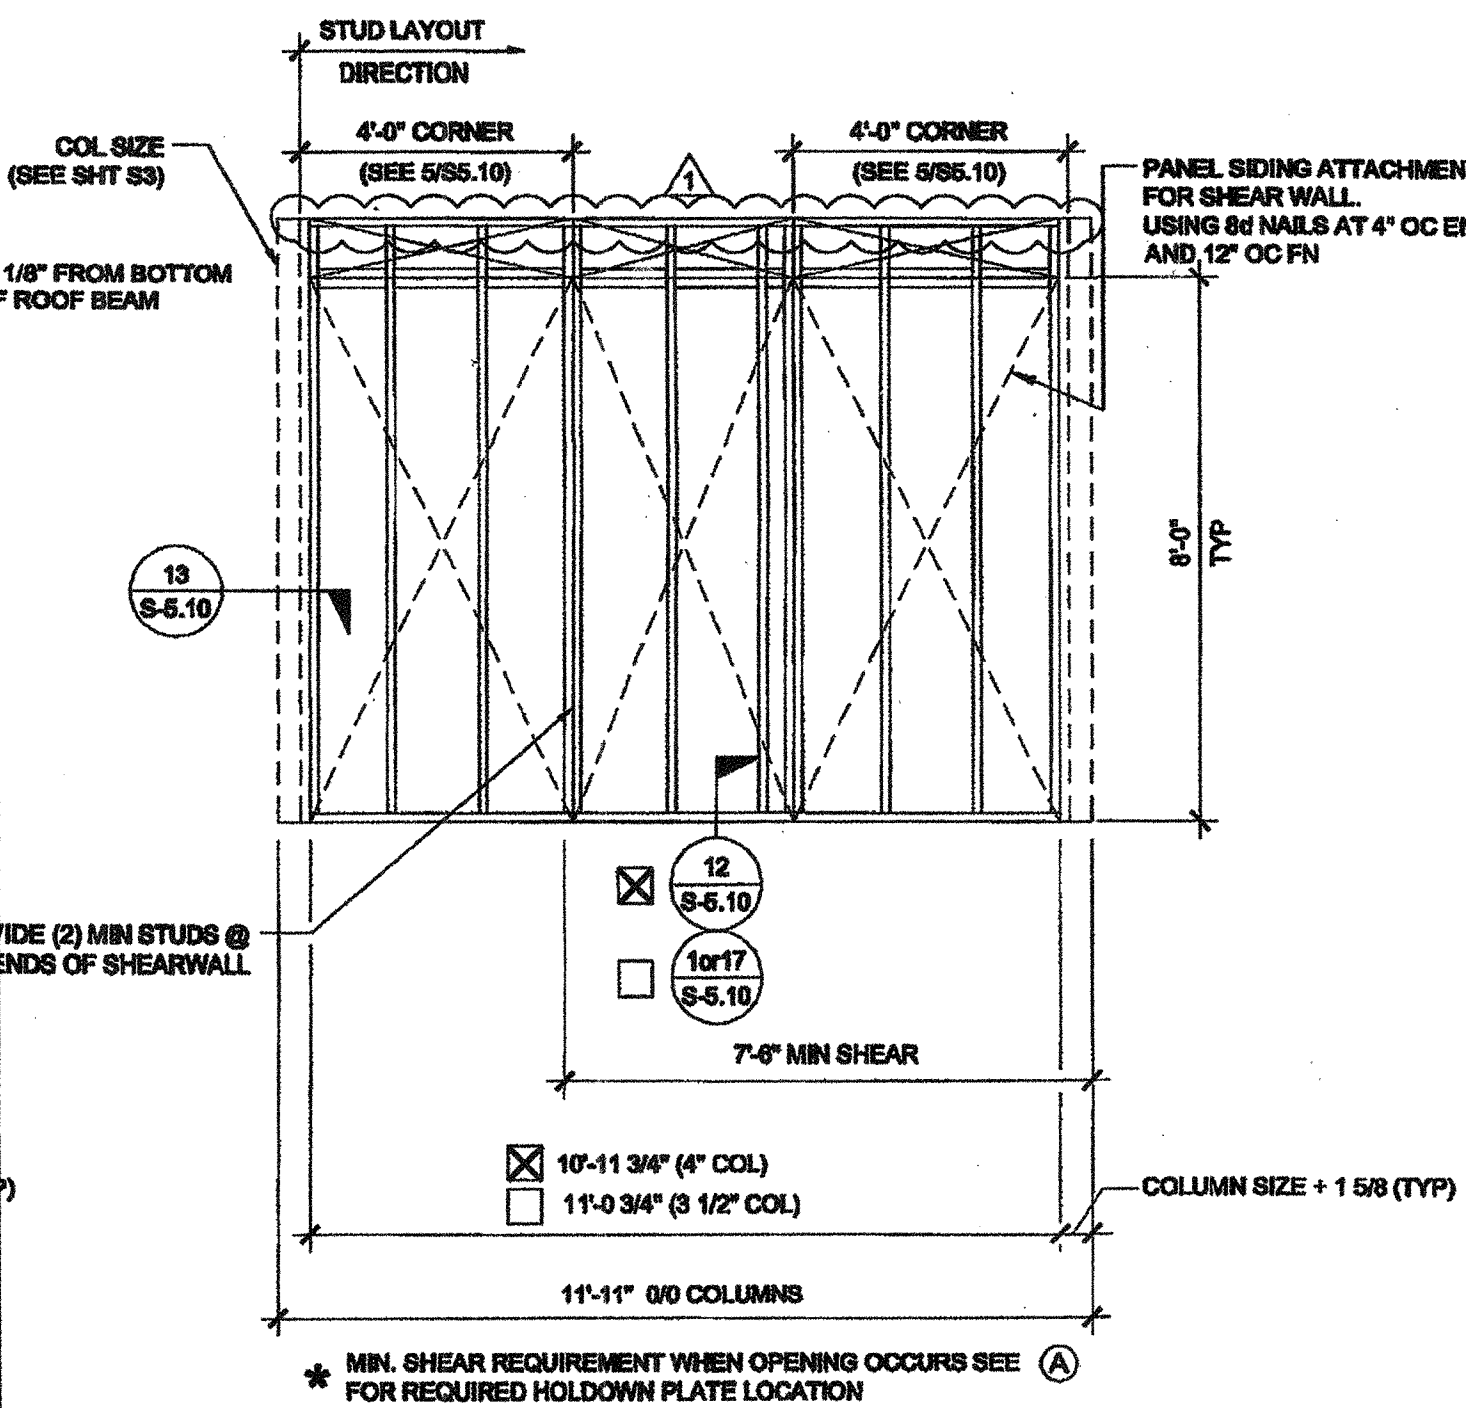

TYPICAL END WALL

NOTES

THESE DRAWINGS AND ALL MATERIAL CONTAINED HEREIN ARE THE PROPERTY OF SILVERCREEK INDUSTRIES, INC (SCI Inc) AND SHALL NOT BE REPRODUCED, COPIED OR OTHERWISE DISPOSED OF DIRECTLY OR INDIRECTLY AND SHALL NOT BE USED IN WHOLE OR IN PART TO ASSIST IN THE MAKING OF OR FOR THE PURPOSE OF FURNISHING ANY INFORMATION FOR THE MAKING OF DRAWINGS, PRINTS, APPARATUS OR PARTS THEREOF WITHOUT THE FULL KNOWLEDGE AND WRITTEN CONSENT OF SCI Inc. ALL PATENTABLE MATERIAL CONTAINED HEREIN AND ORIGINATING WITH SCI Inc SHALL BE THE PROPERTY OF SCI Inc.

SILVER CREEK INDUSTRIES, INC.



195 EAST MORGAN PERRIS, CALIFORNIA 92571
PHONE: 951-943-5393 FAX: 951-943-2211

PROJECT NAME:

CLASS LEASING


SHEET TITLE:

FRAMING ELEVATIONS
WOOD STUDS




SEP 14 2012


ARCHITECT OF RECORD SUBMISSION

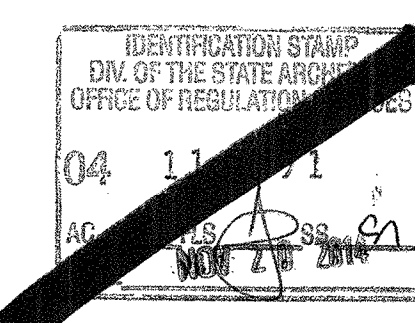

PROJECT SPECIFIC STATE AGENCY APPROVAL

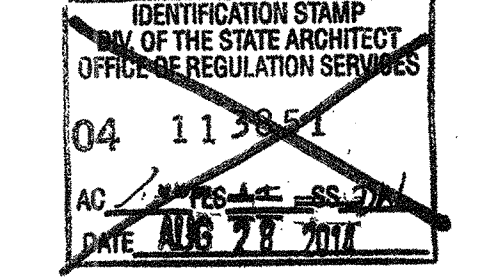

ORIGINAL PC STATE AGENCY APPROVAL

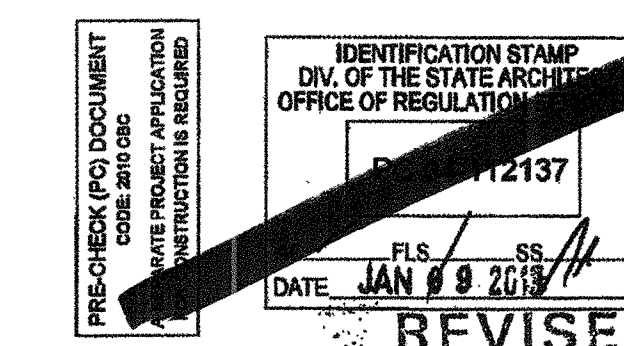

REVISIONS


PC REVISION 07/24/2014

SILVER CREEK INDUSTRIES
12 x 40' PC

PROJECT NO:
DRAWN BY:
SCALE: AS NOTED
DATE: 6-17-11

P.C. SHEET NUMBER

S-5.00 STKP 125

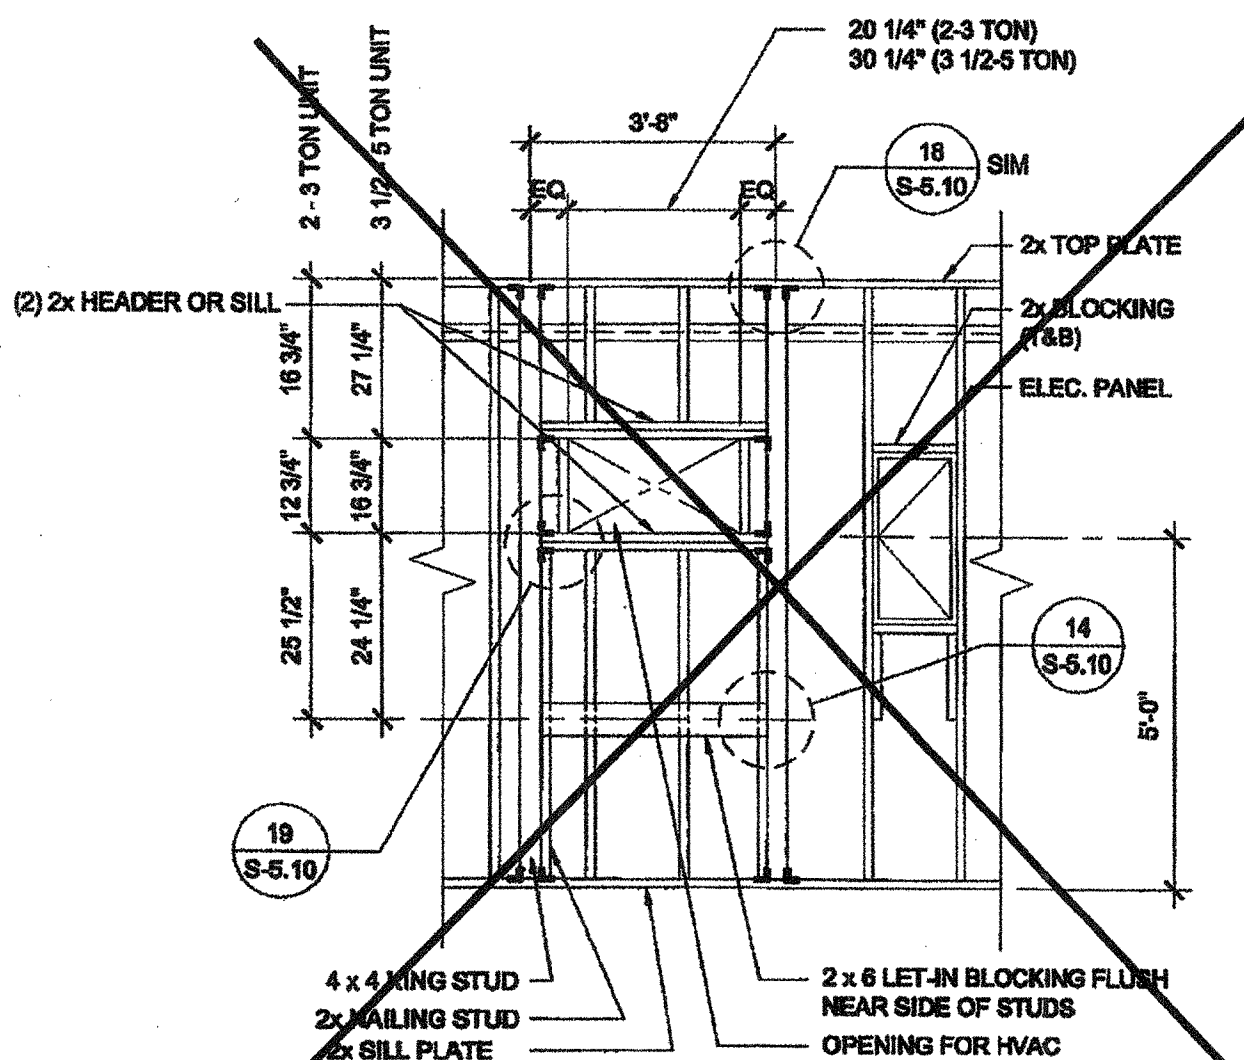

TYPICAL HVAC

FIRE EXTINGUISHER
CABINET BLOCKOUT

TYPICAL DOOR
AT SIDEWALL

TYPICAL WINDOW

(A) TYPICAL DOOR
OPENING AT END SHEARWALL

