
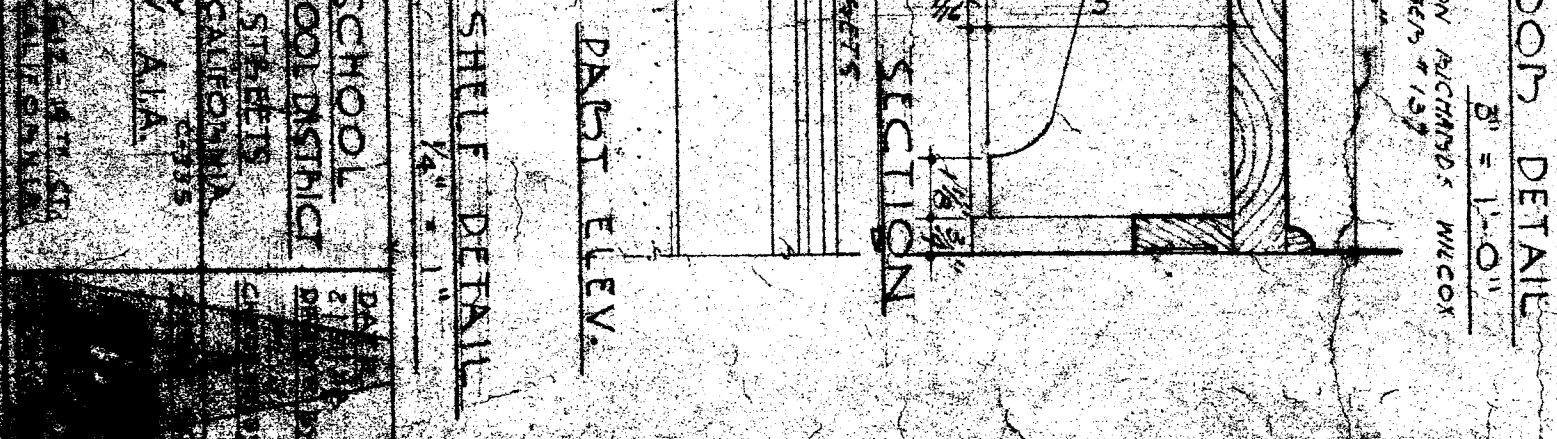
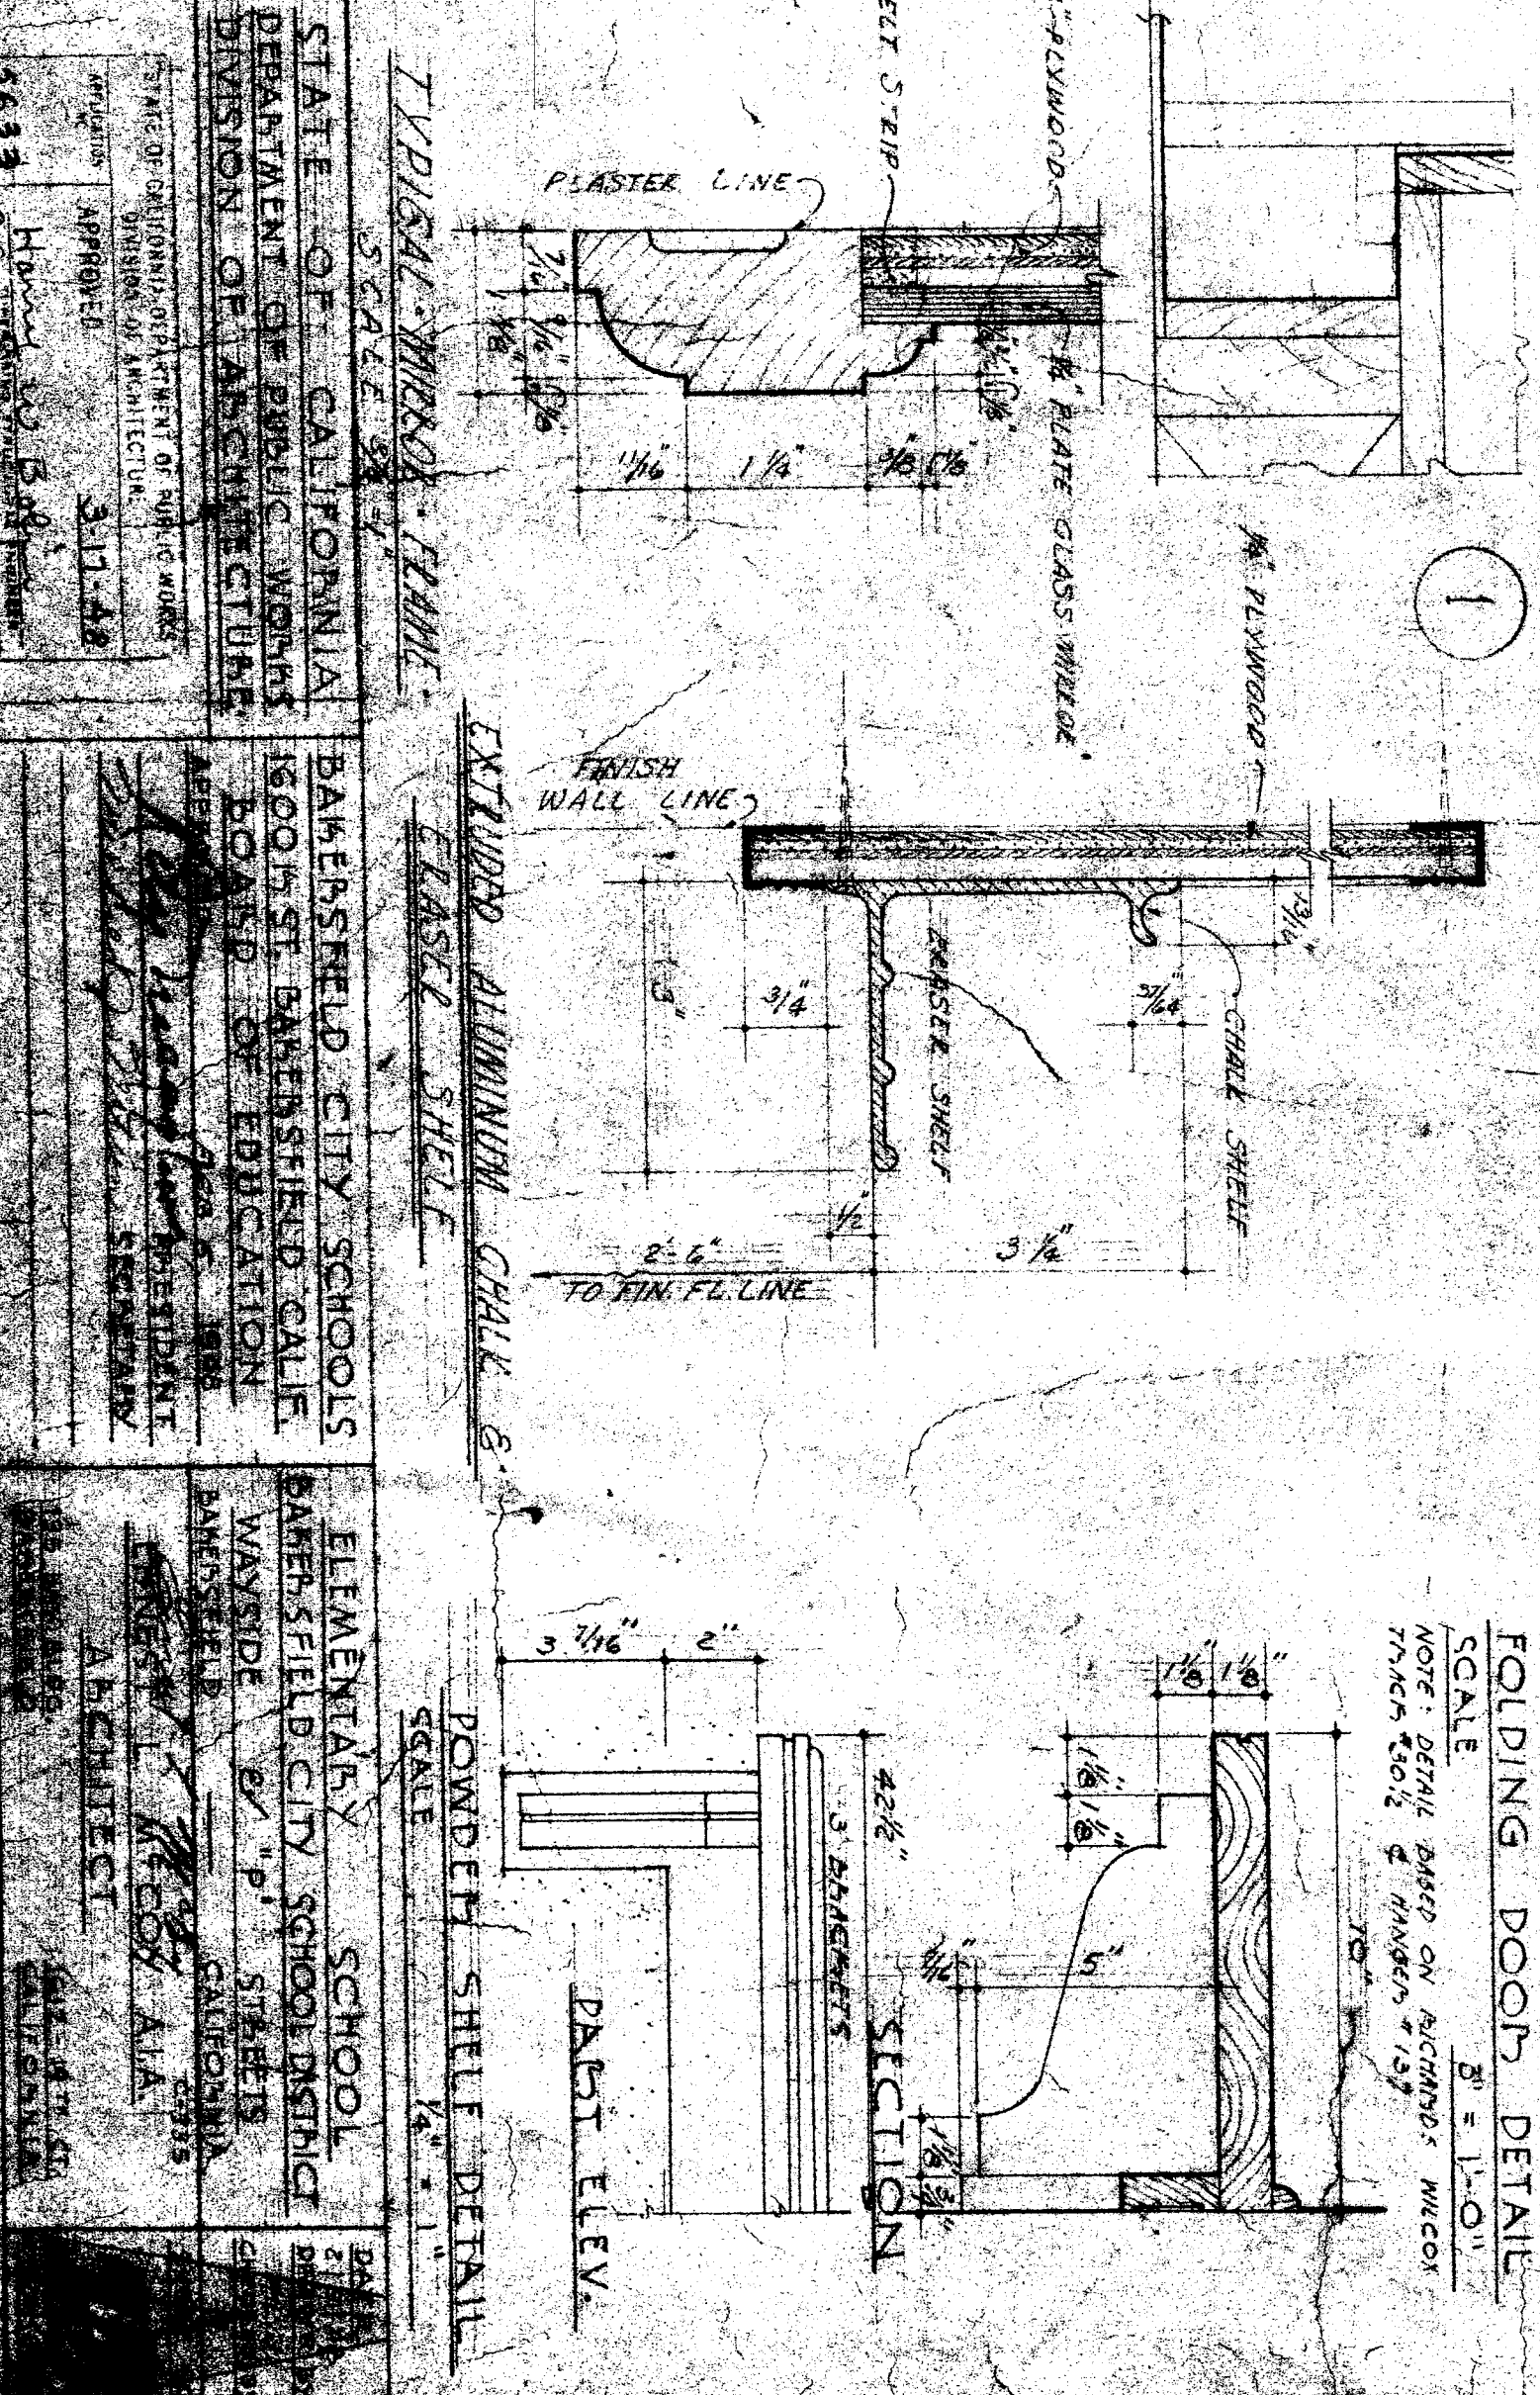
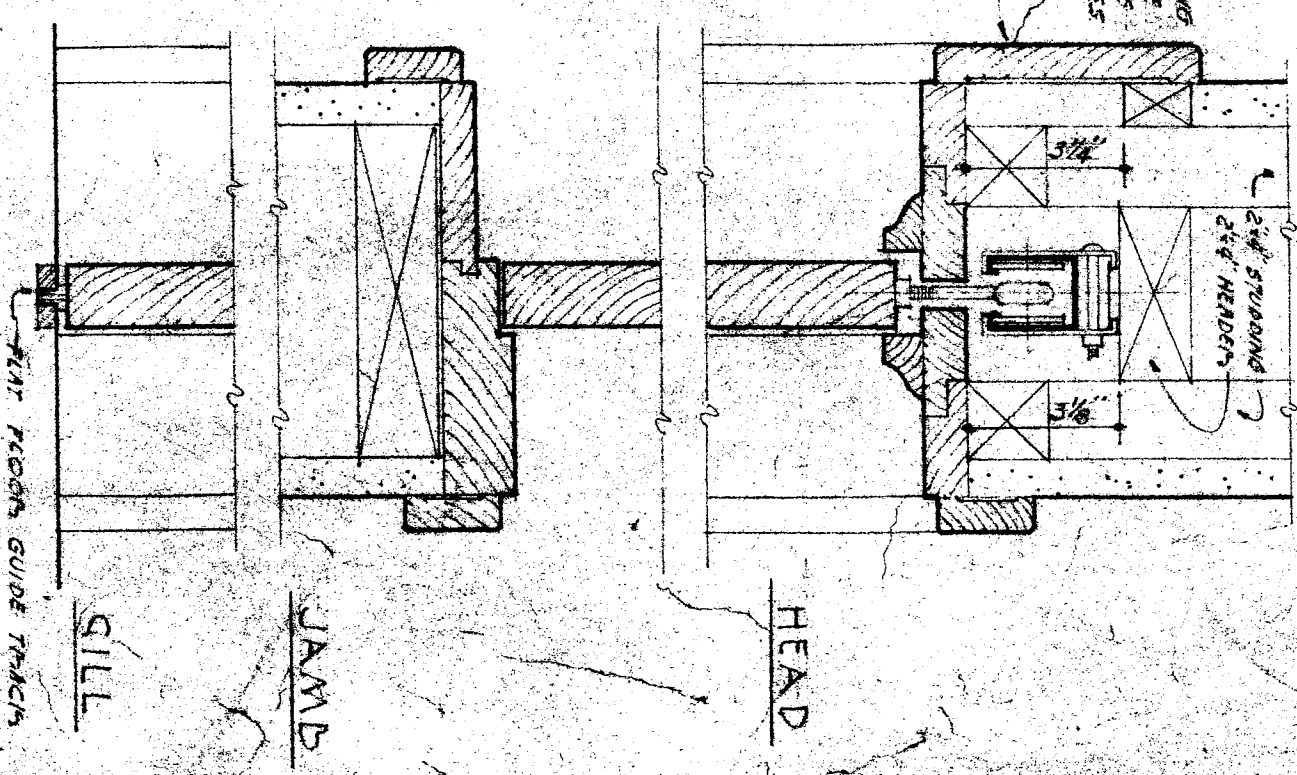
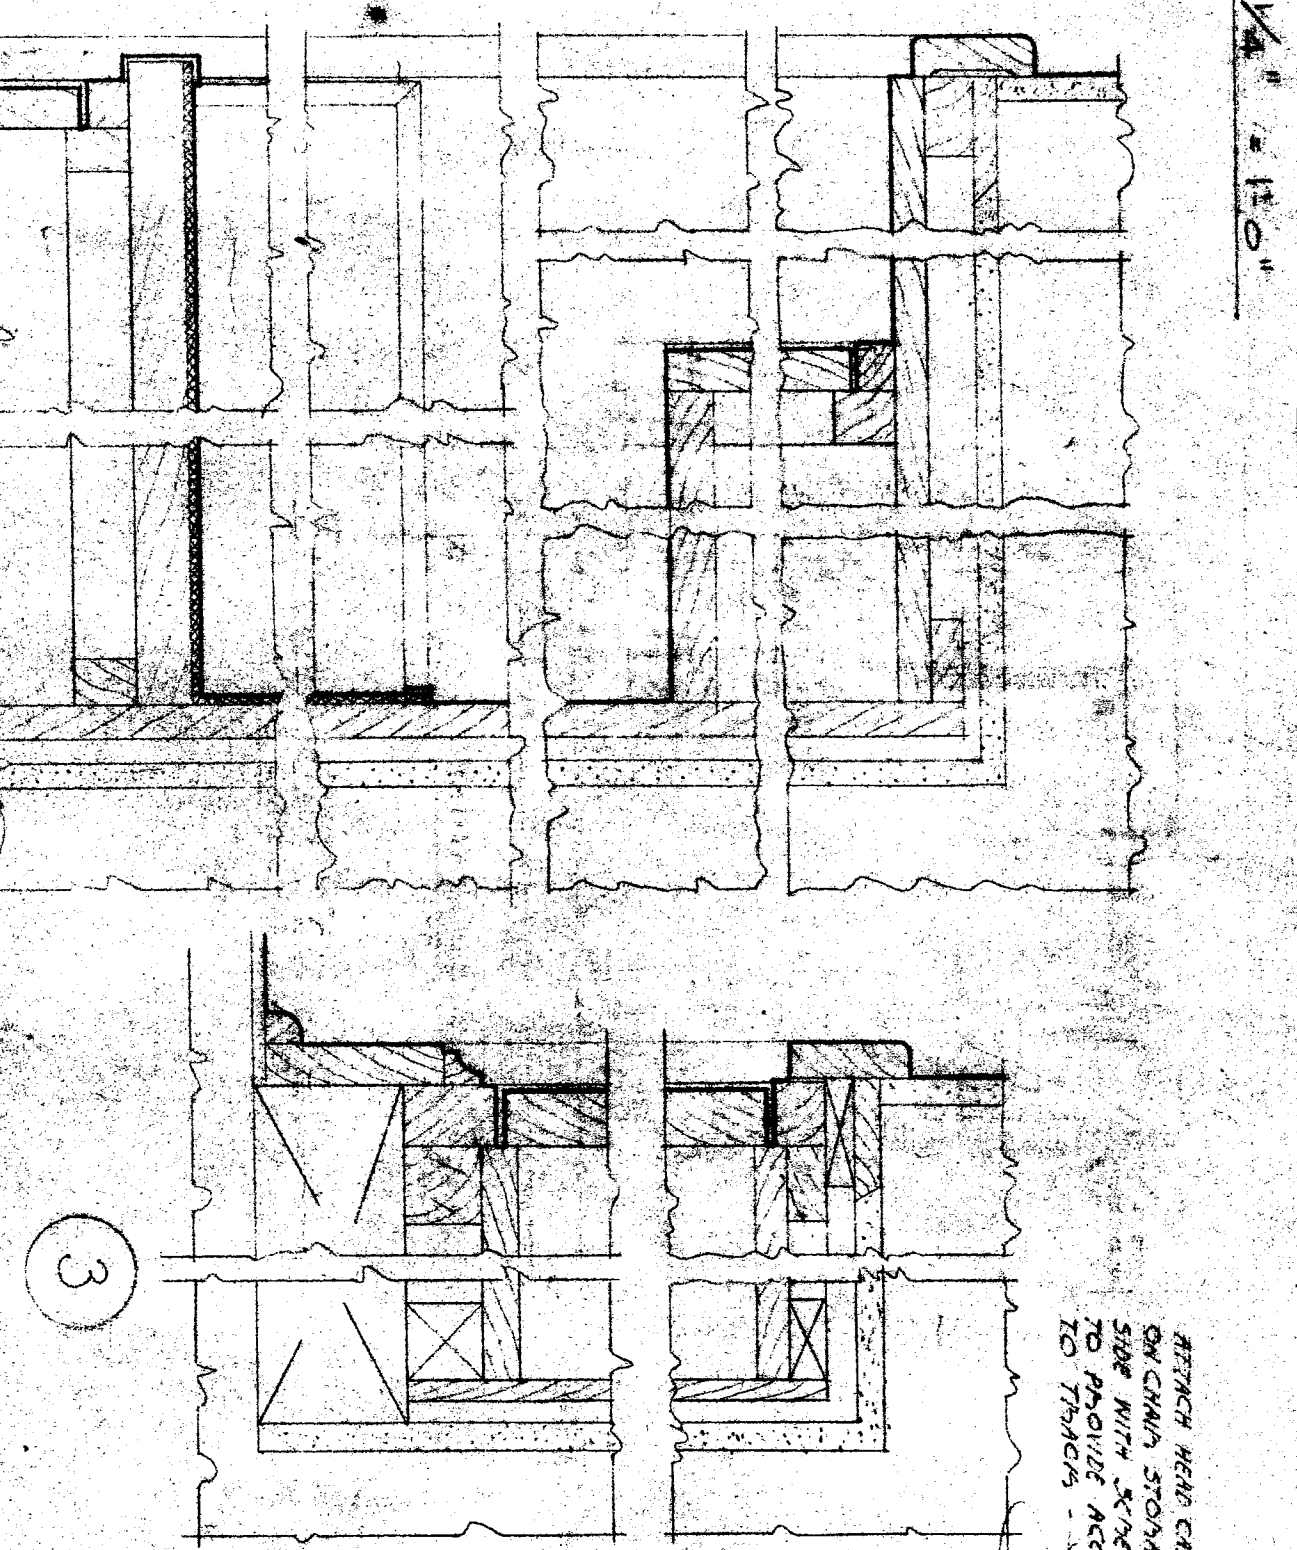
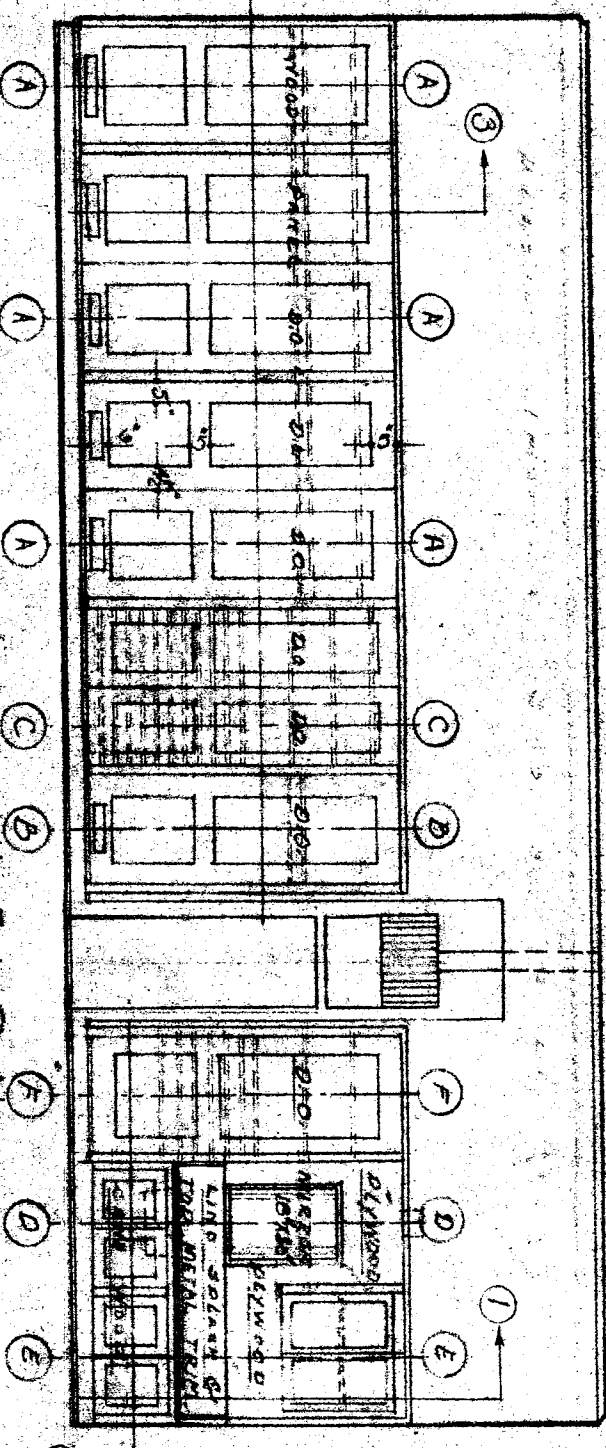
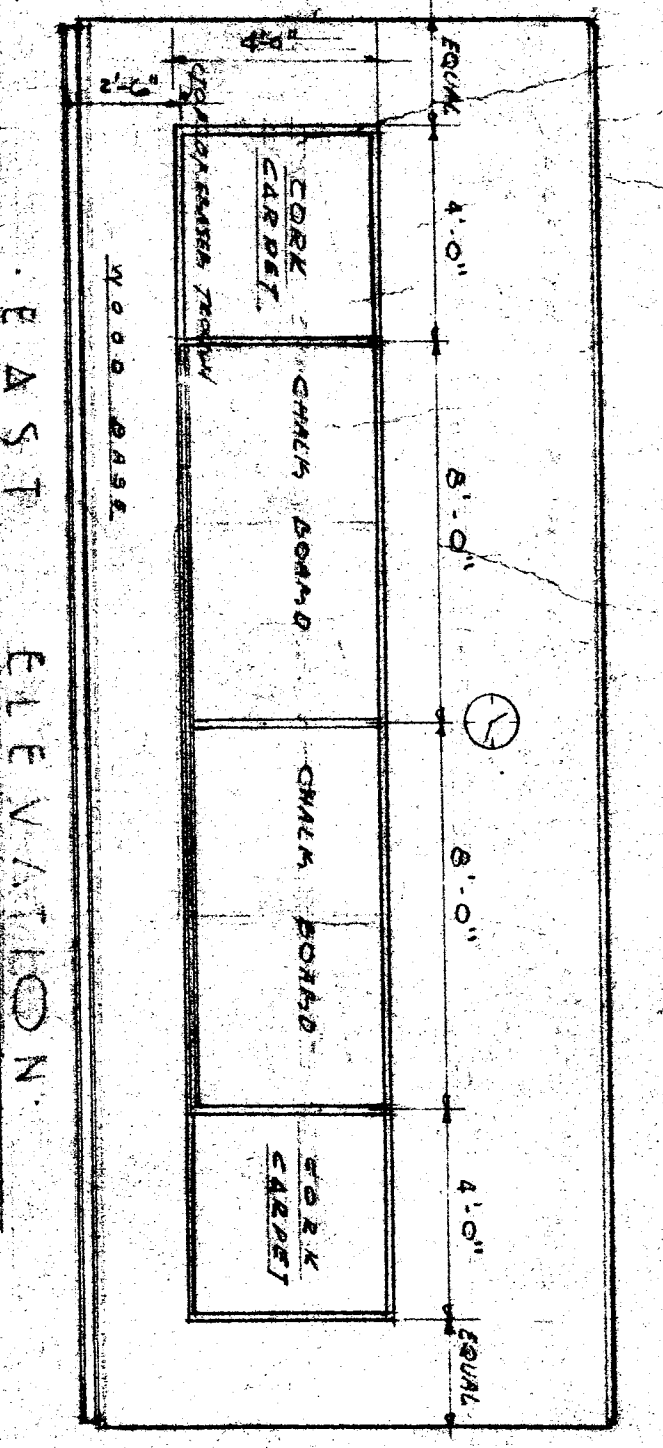
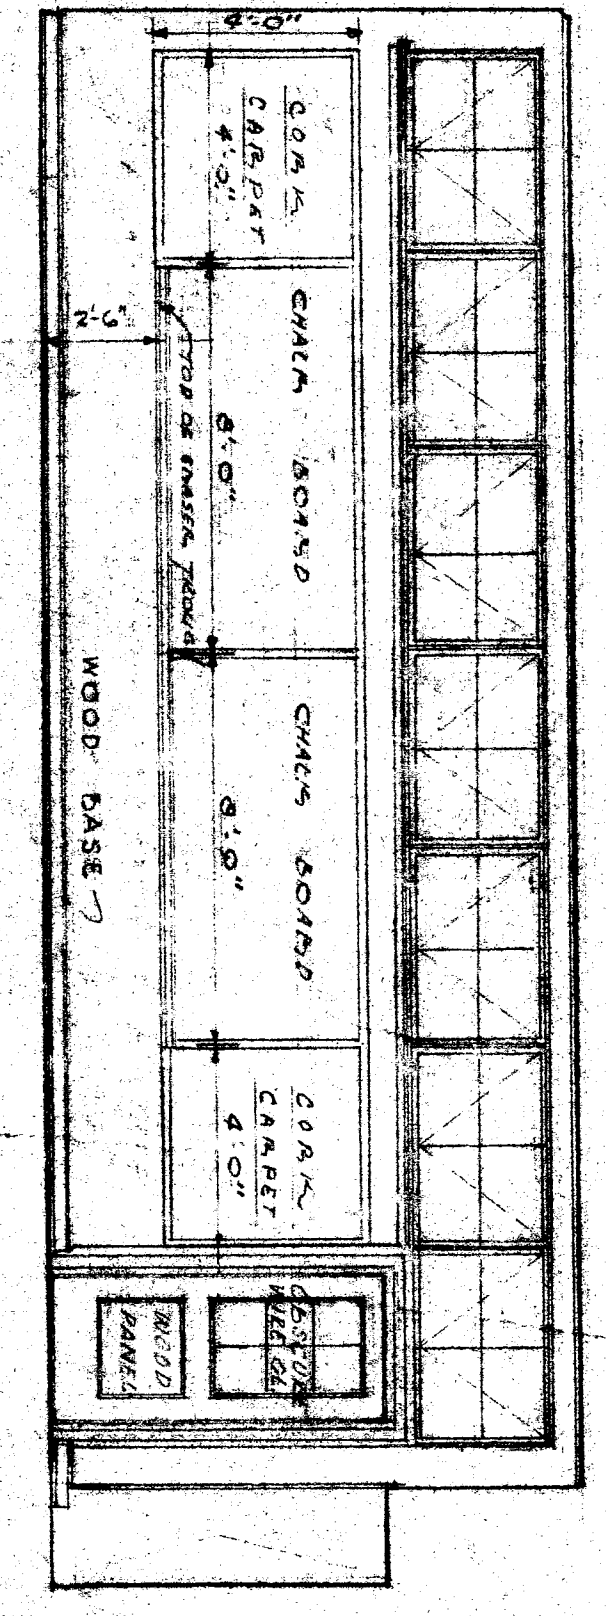
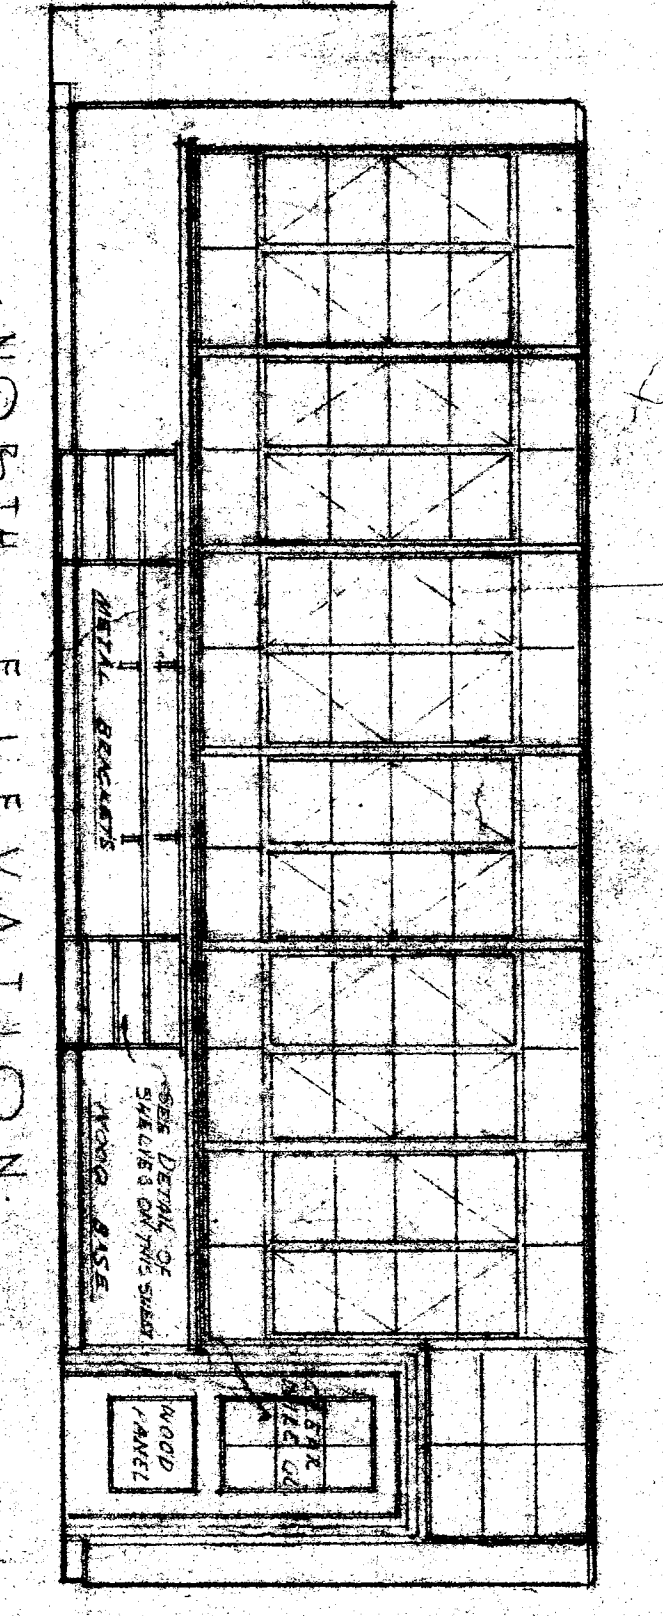
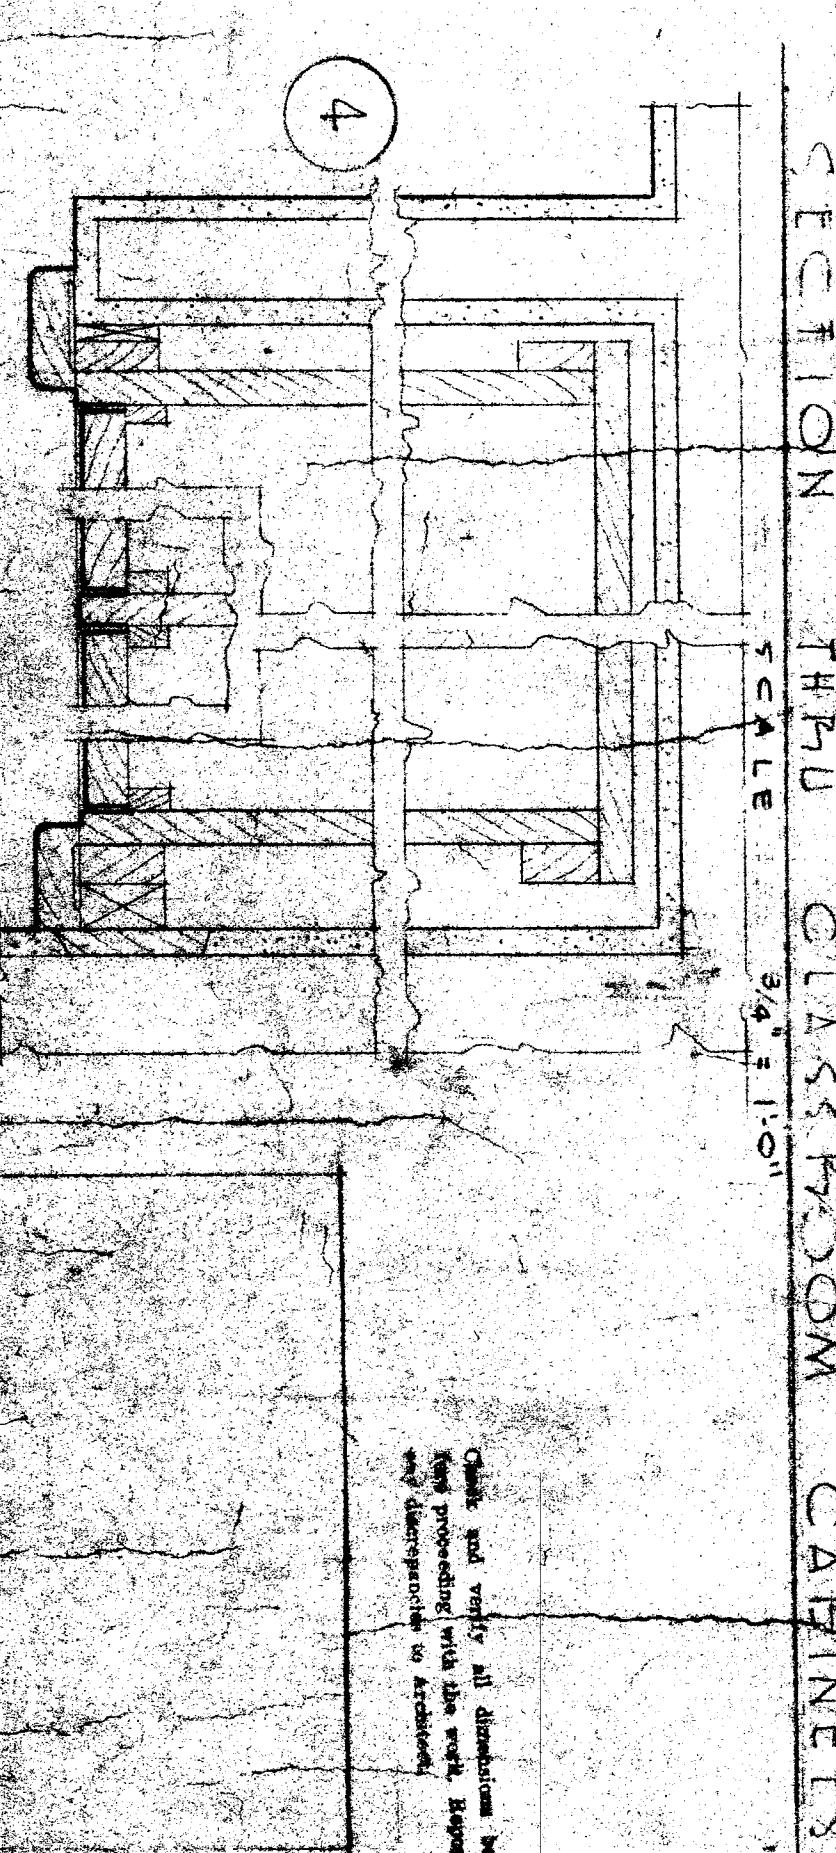
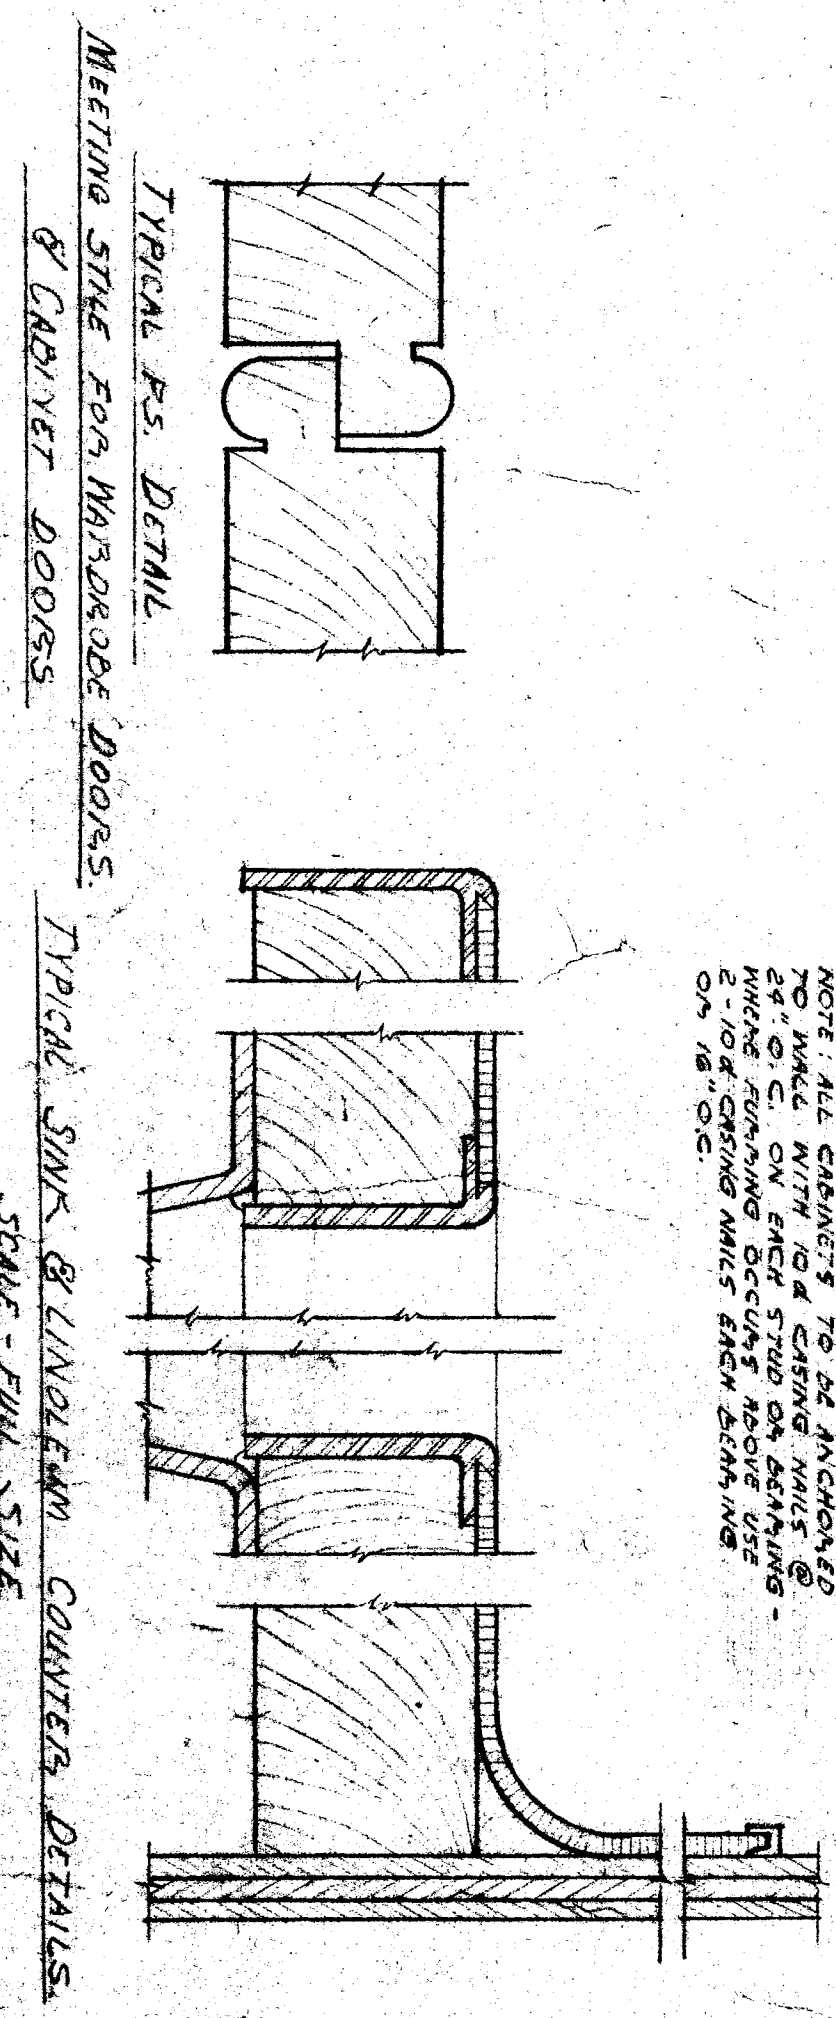
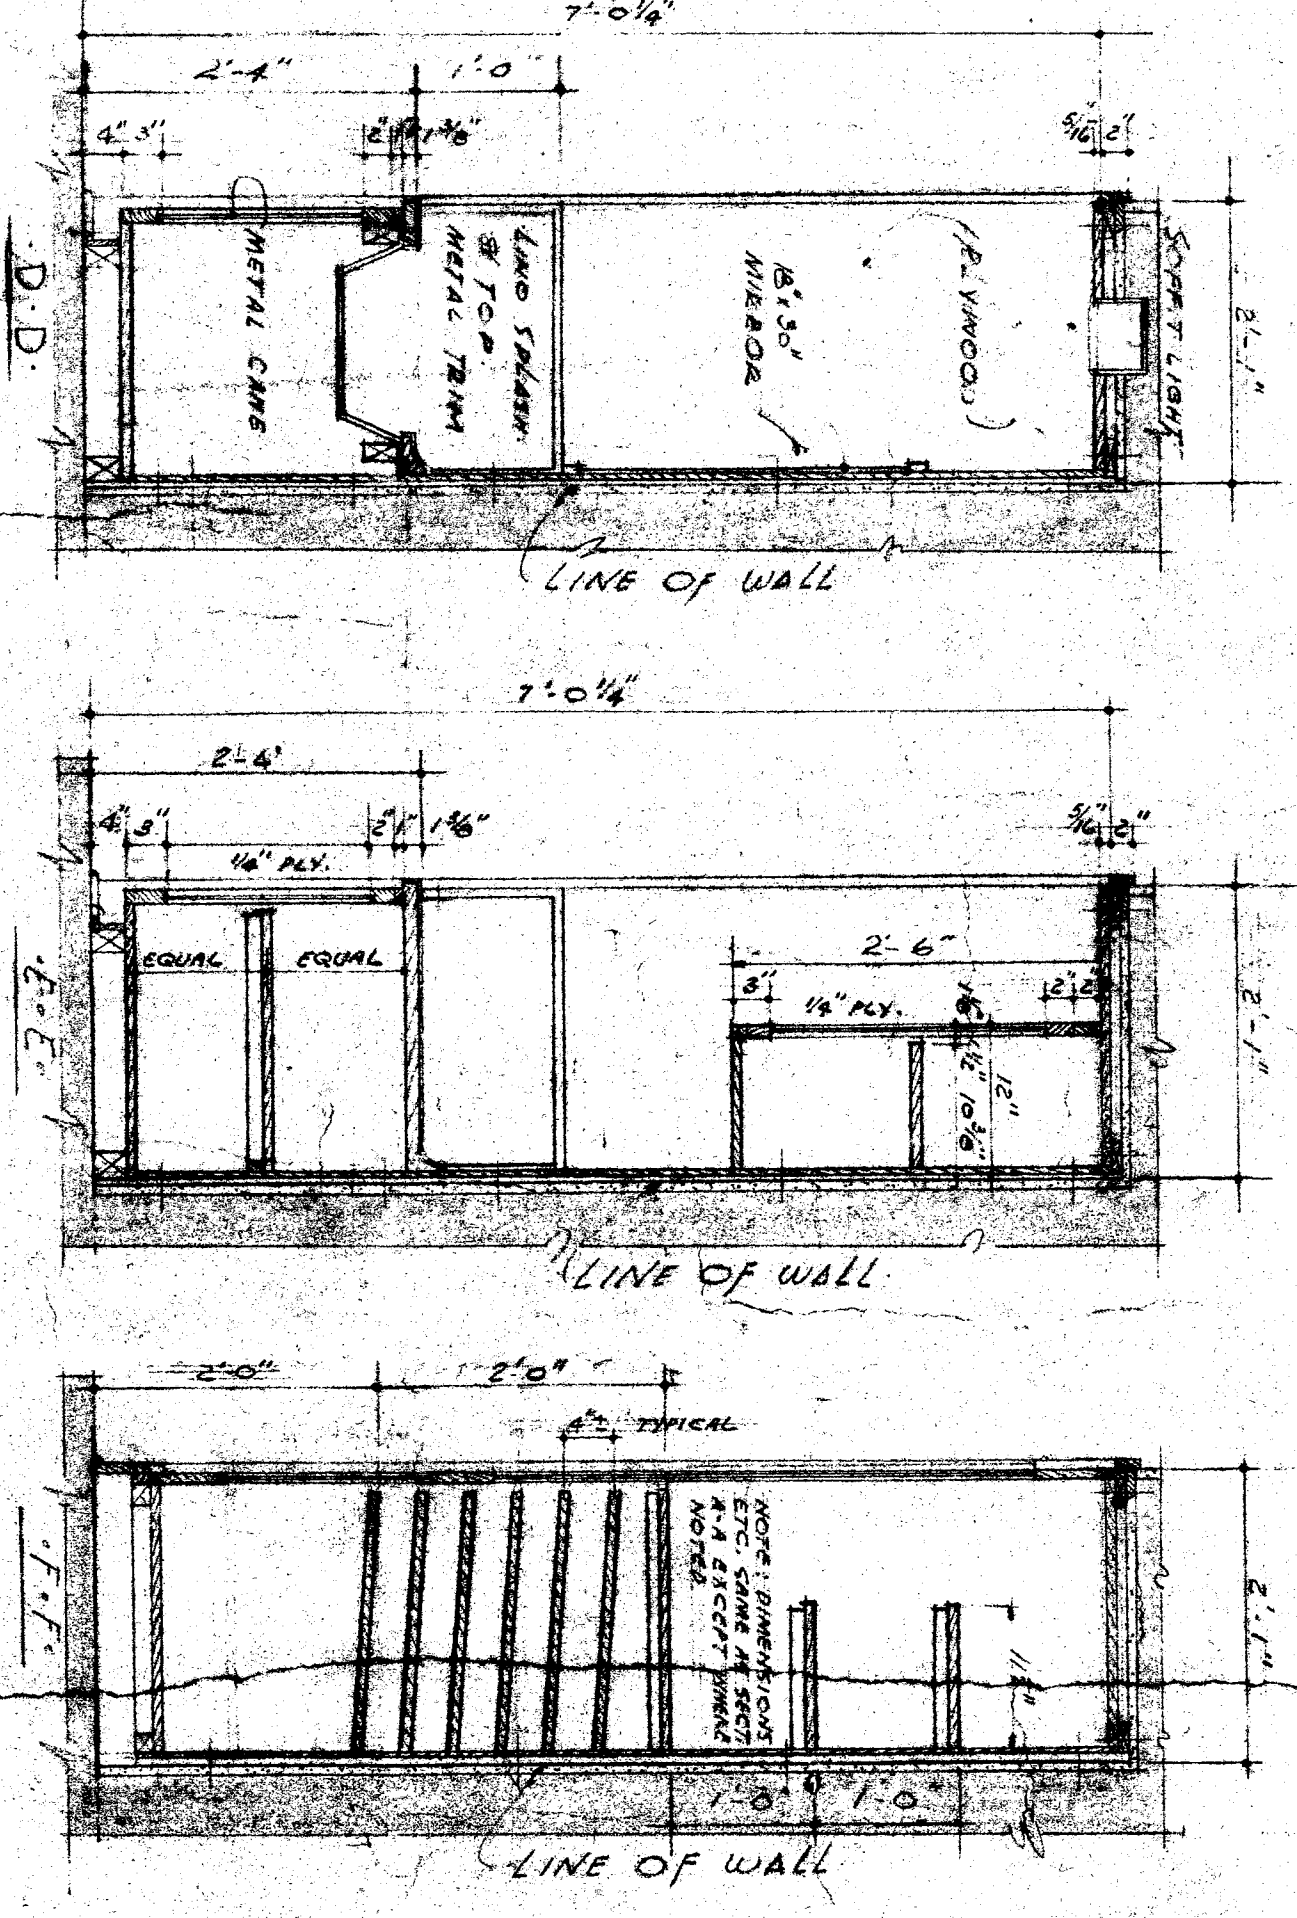


PLAN OF TYPICAL CLASSROOM

NOTE: CHANGE DIMENSIONS SHOWN AND TO FACE OF WALLS & PARTITIONS.

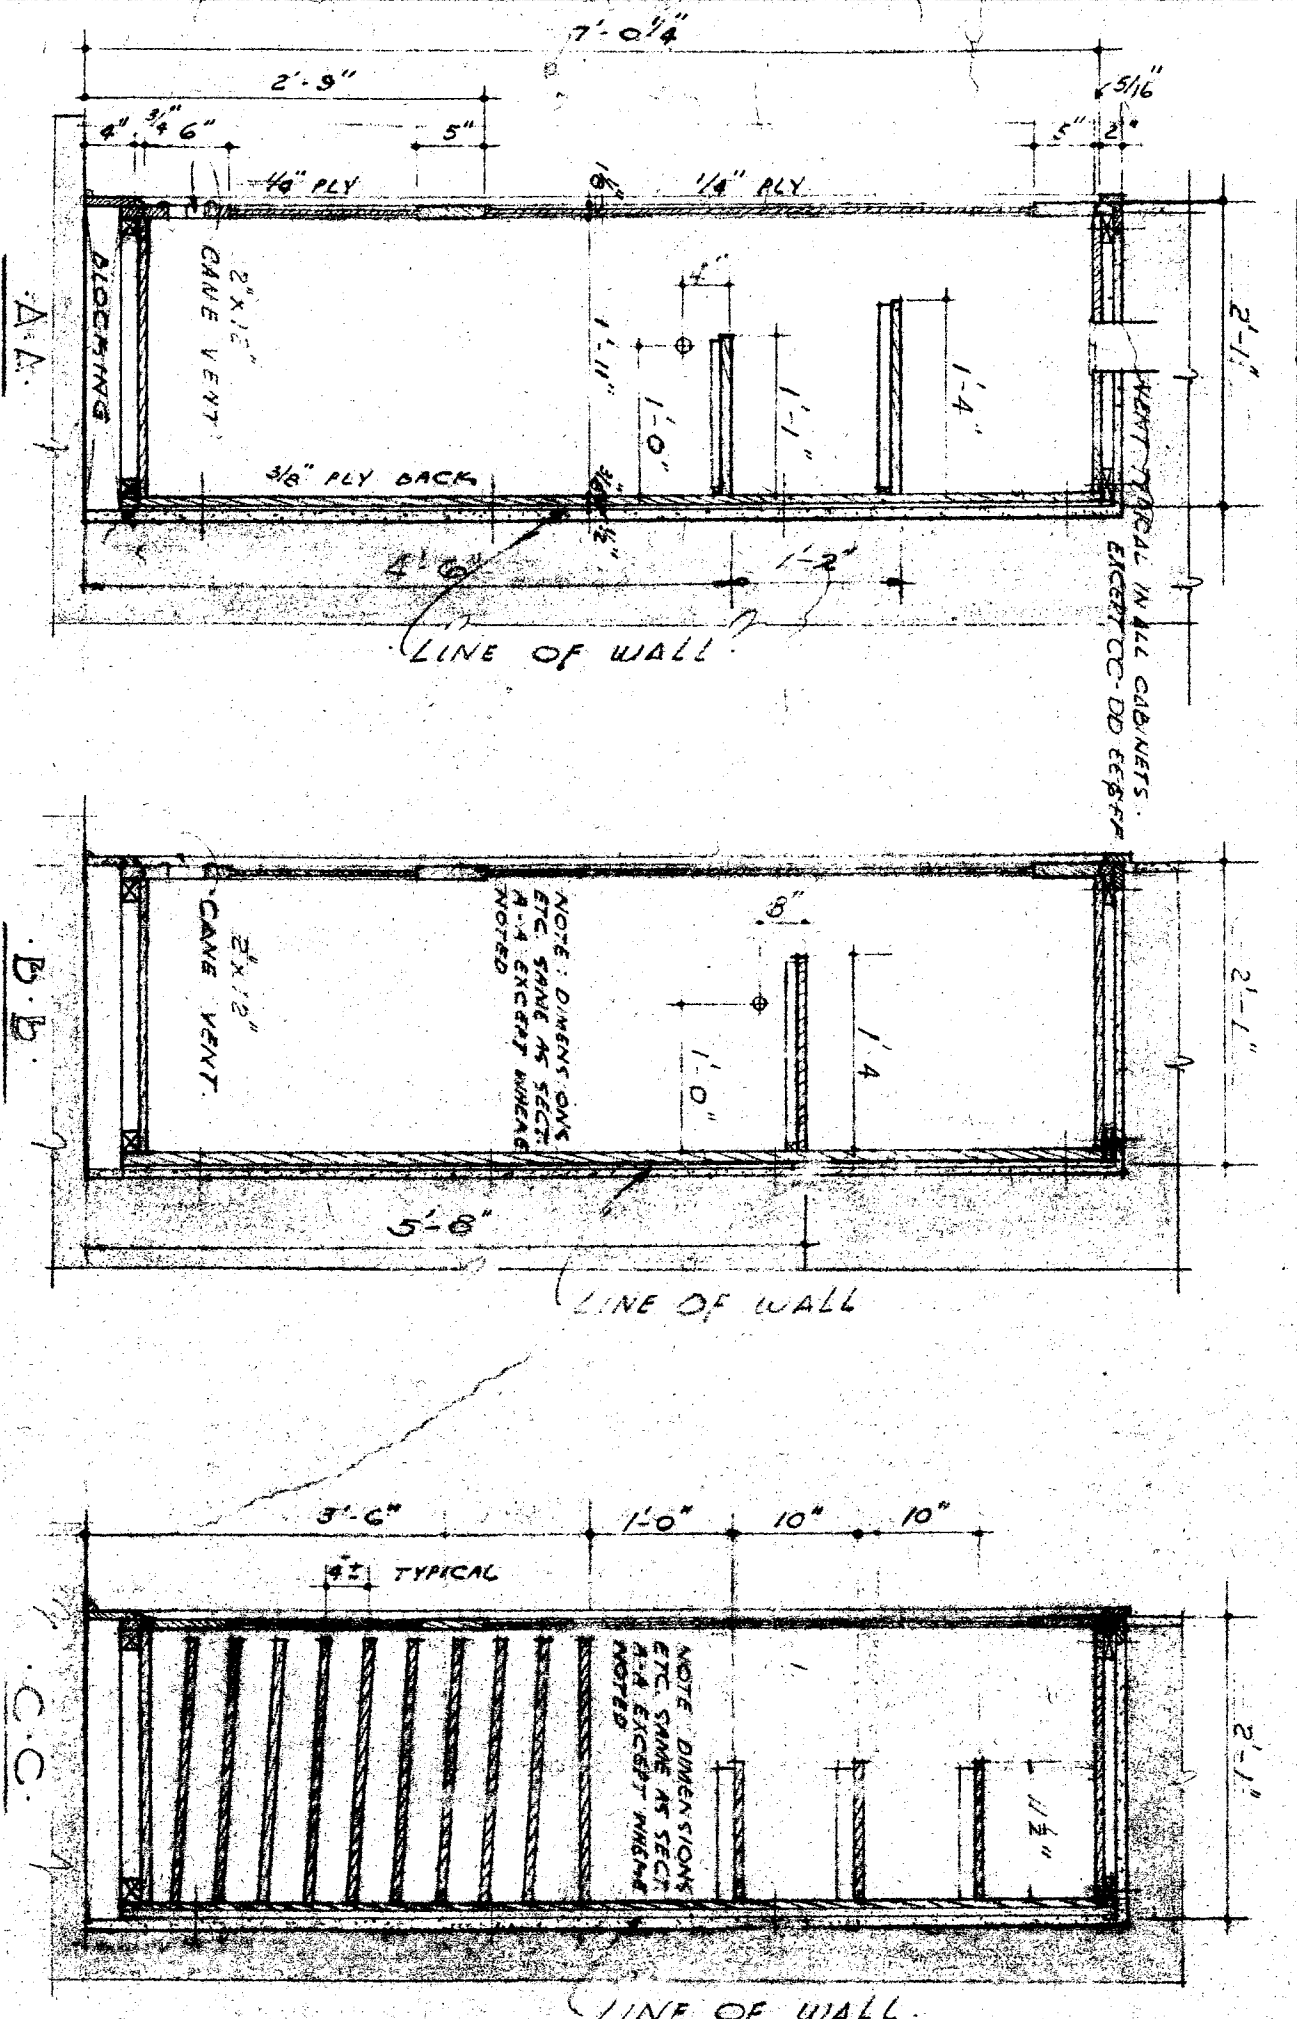

STATE OF CALIFORNIA
 DEPARTMENT OF PUBLIC WORKS
 DIVISION OF ARCHITECTURE
 ARCHITECT: [Signature]
 SCALE: 3/4\"/>

ELEMENTARY SCHOOL
 ARCHITECT: [Signature]