
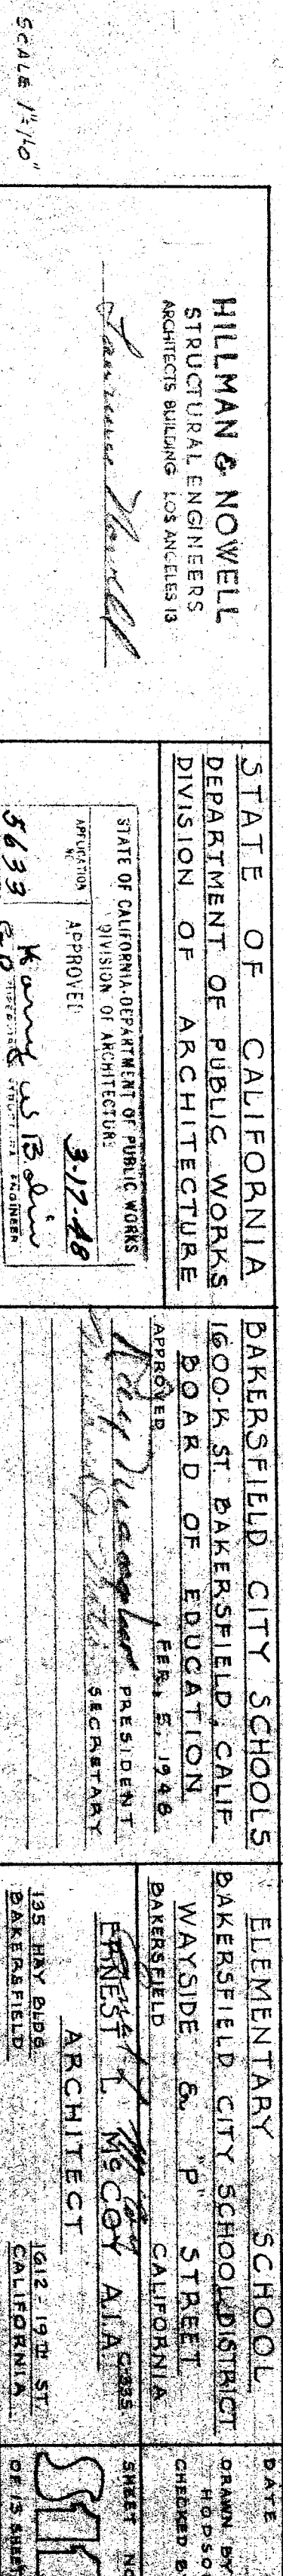


ELEV. TYP. FRAMING - SOUTH WALL CAFETERIA

EXTERIOR ELEV. TYP. FRAMING - NORTH WALL CAFETERIA

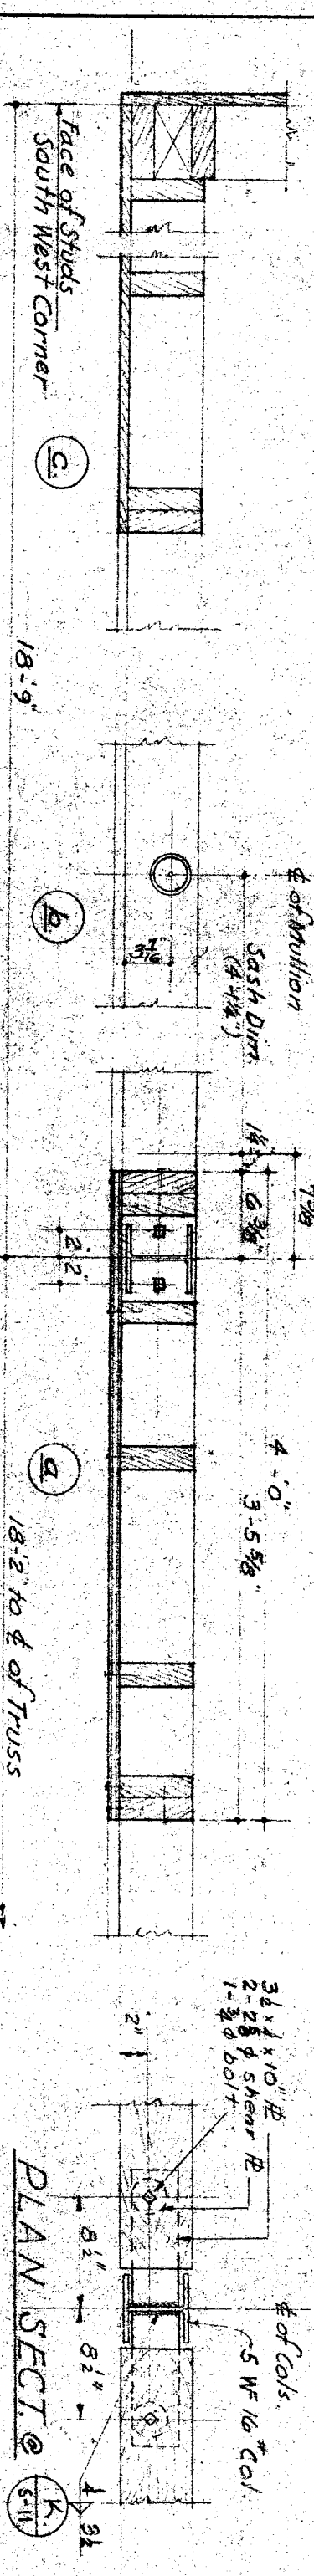

HILLMAN & NOWELL  
STRUCTURAL ENGINEERS  

STATE OF CALIFORNIA  
DEPARTMENT OF PUBLIC WORKS  
DIVISION OF ARCHITECTURE  
STATE OF CALIFORNIA DEPARTMENT OF PUBLIC WORKS  
DIVISION OF ARCHITECTURE  

BAKERFIELD CITY SCHOOLS  
BOARD OF EDUCATION  

ELEMENTARY SCHOOL  
BAKERFIELD CITY SCHOOLS DISTRICT  
WAYSIDE & P STREET  
BAKERFIELD, CALIFORNIA  
ARCHITECT  
