


JOB NO.: 07-320  
 DWG NO.: 07-320RSM  
 DATE: 04/07/08  
 DRAWN BY: MAM  
 CHECKED BY: MM  
 SHEET: 16  
 OF 18 SHEETS

**SITE GRADING AND IMPROVEMENT PLANS  
 BCSD-WAYSIDE ELEMENTARY  
 LANDSCAPING PLAN  
 BAKERSFIELD, CALIFORNIA**


MICHAEL HOLMES  
 LA 5168 EXP. 4/30/09  
 REVISIONS  
 DATE

**Pinnacle Civil Engineering, Inc.**  
 2161 Saturn Court, Bakersfield, CA 93308  
 Phone: (661) 869-0184 Fax: (661) 377-0076


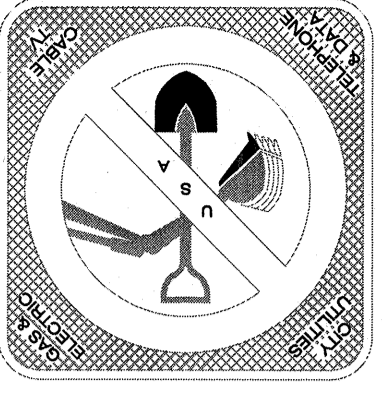


SCALE: 1" = 20'  
 NORTH

IDENTIFICATION STAMP  
 DIV. OF THE STATE ARCHITECT  
 APR 29 2008  
 DATE

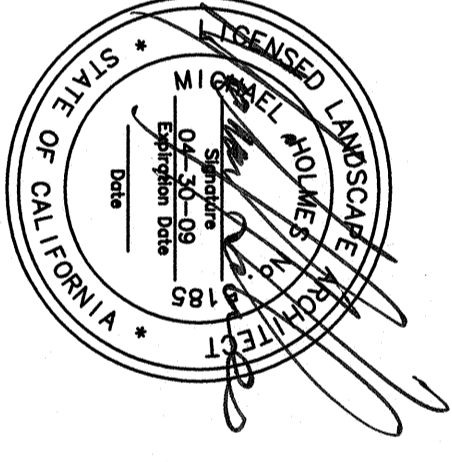

**NOTES:**  
 TREES TO BE SELECTED FROM  
 BCSD PREFERRED TREE LIST  
 D DECIDUOUS SHADE TREE  
 E EVERGREEN SHADE TREE

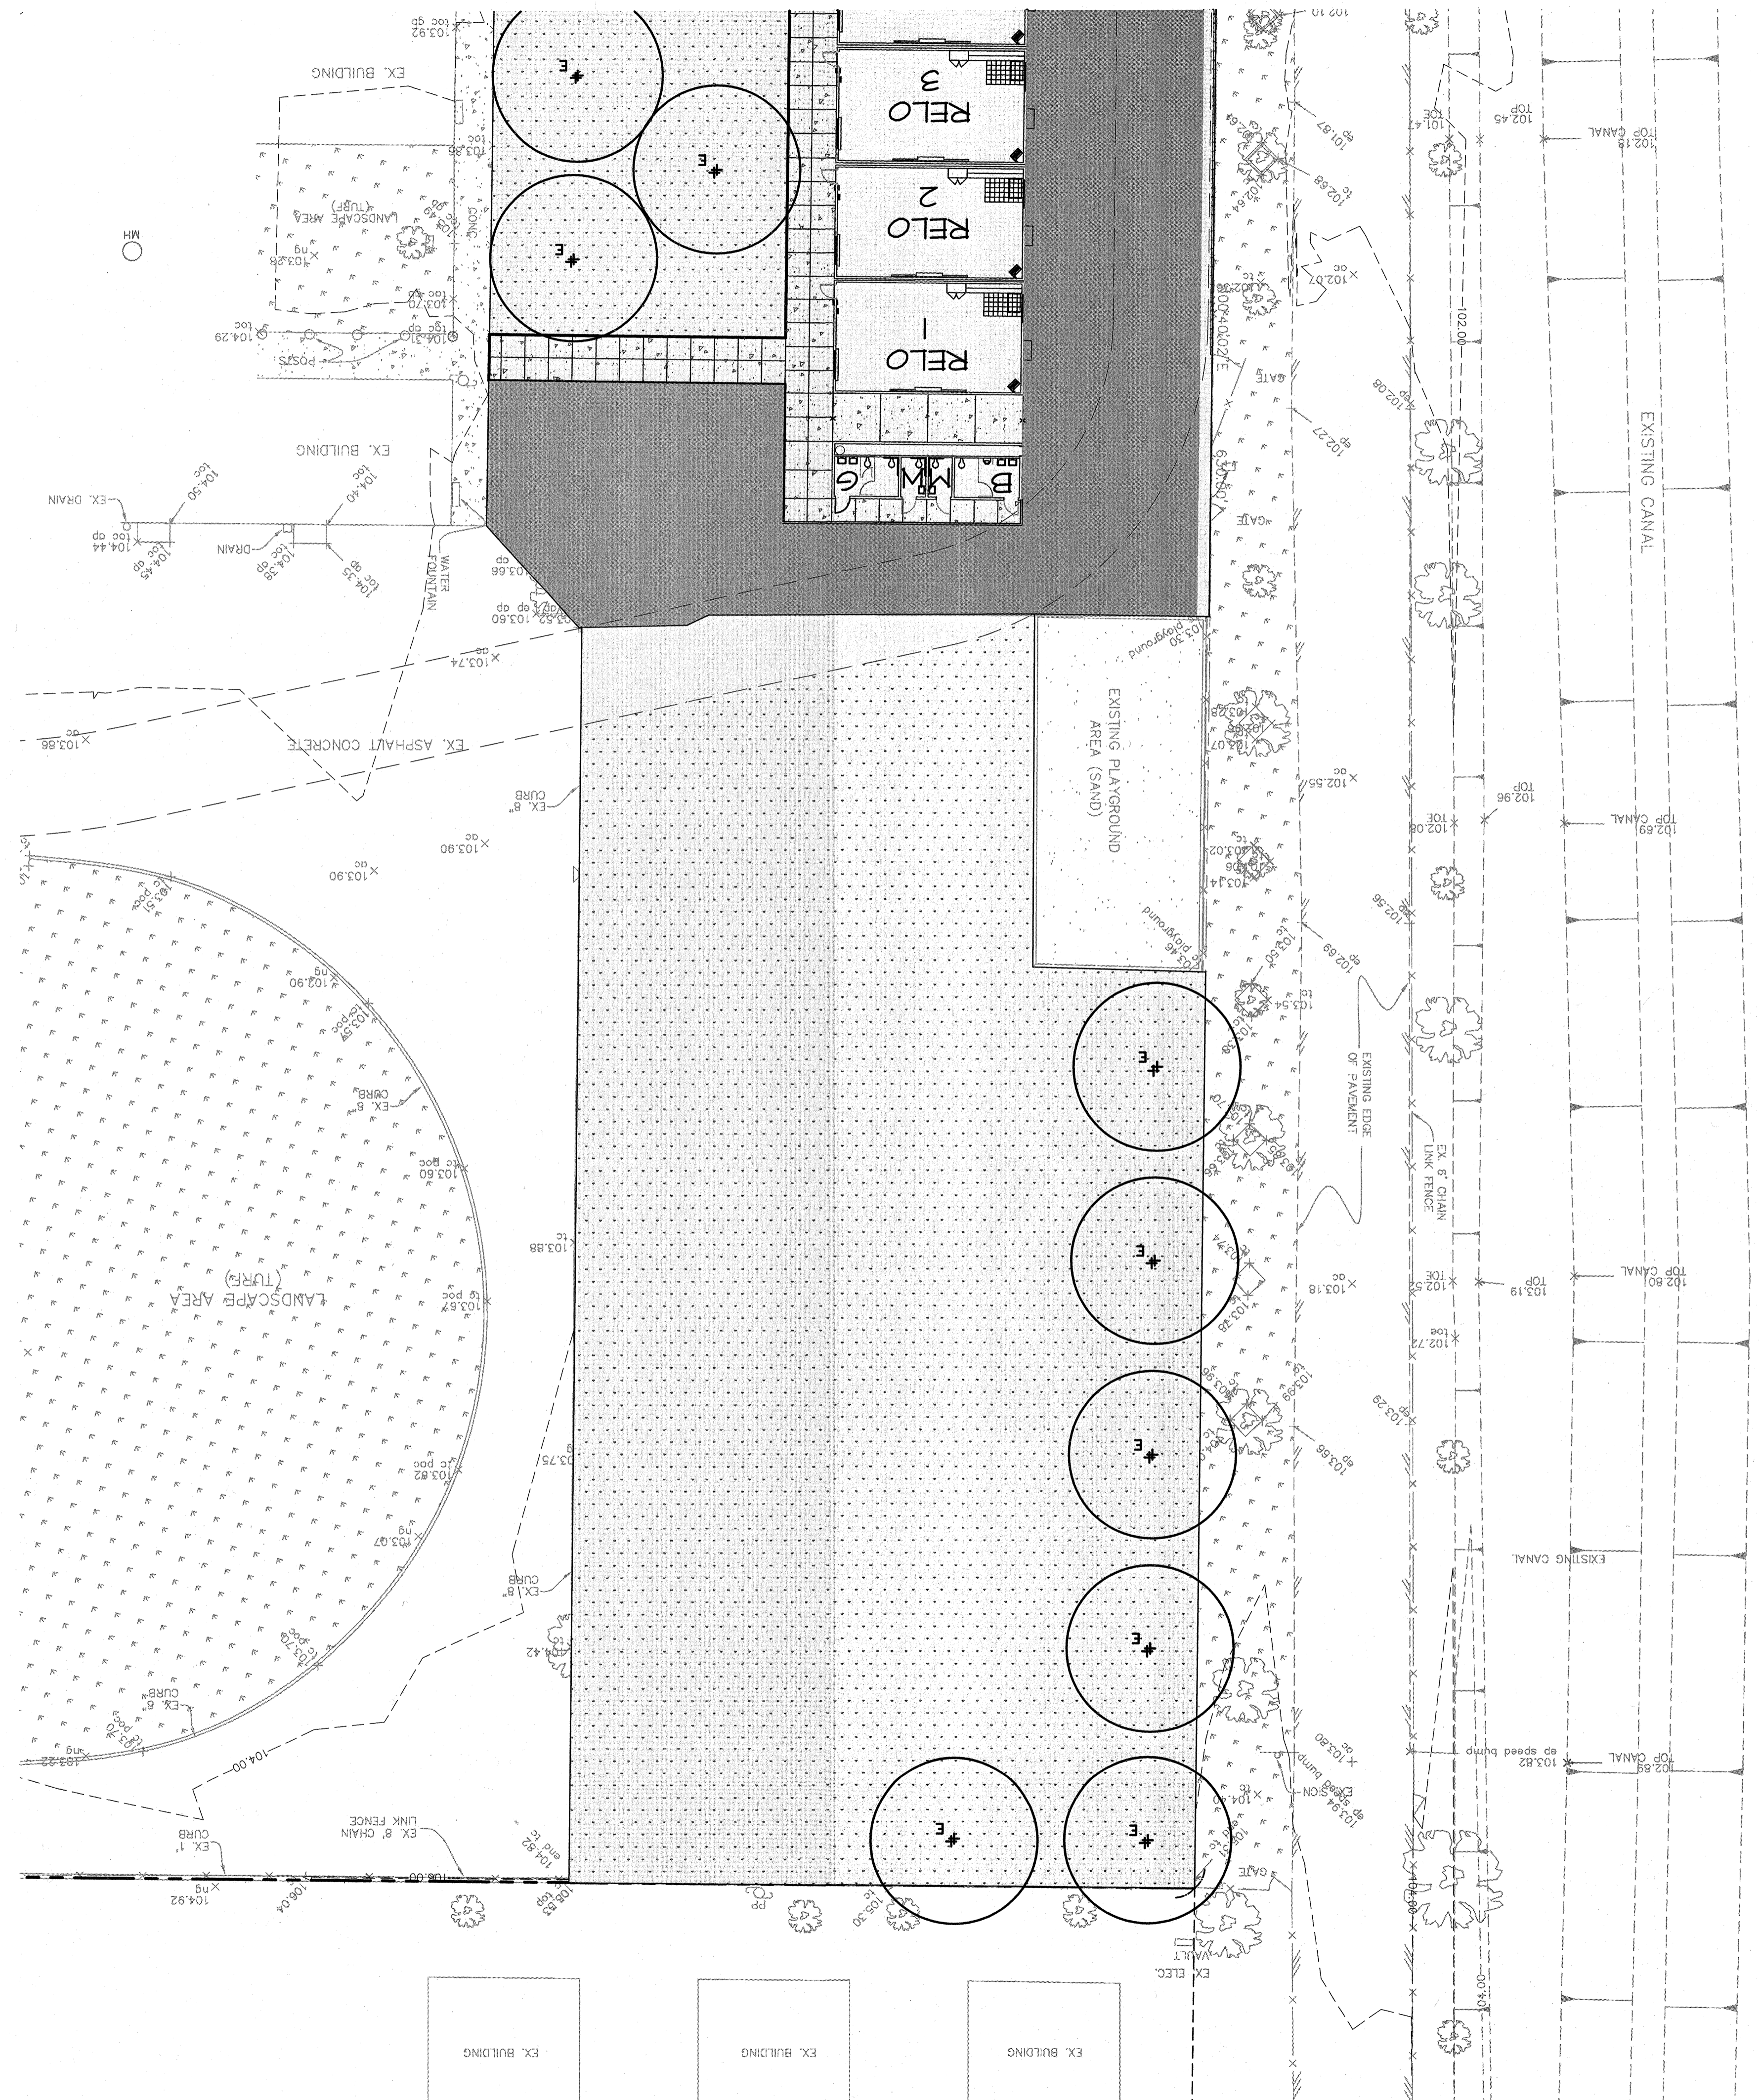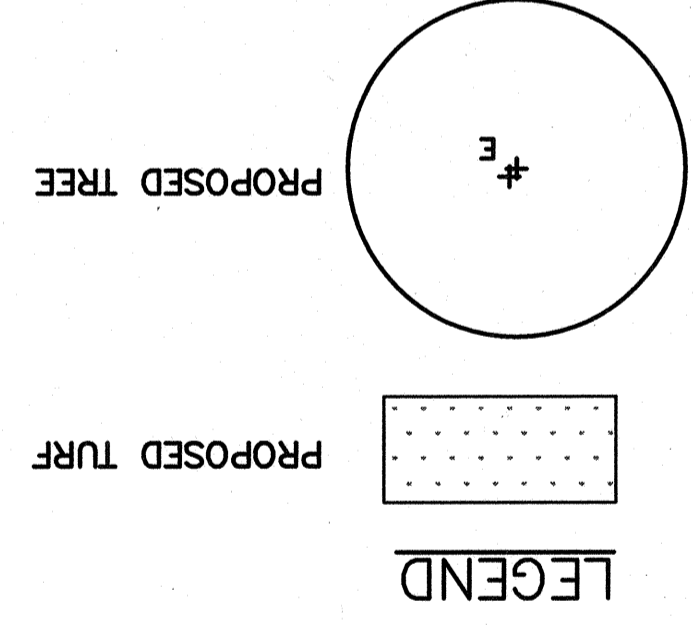

SEE SHEET 15