

JOB NO.: 07-320
 DWG NO.: 07-320GRBM
 DATE: 04/07/08
 DRAWN BY: MAM
 CHECKED BY: MH
 SHEET 18
 OF 18 SHEETS

SITE GRADING AND IMPROVEMENT PLANS
BCSD-WAYSIDE ELEMENTARY
IRRIGATION PLAN
BAKERSFIELD, CALIFORNIA

MICHAEL HOLMES
 LA 5188 EXP. 4/30/09
 REVISIONS
 DATE

Pinnacle Civil Engineering, Inc.
 2161 Saturn Court, Bakersfield, CA 93308
 Phone: (661) 869-0184 Fax: (661) 377-0076





SCALE: 1" = 20'
 NORTH

IDENTIFICATION STAMP
 DIV. OF THE STATE ARCHITECT
 APP03 111734
 AC. FLS. SS. 60
 DATE APR. 9-2008

- NOTES:**
1. 35 PSI @ HEAD
 2. 2" MAIN LINE W/45gpm
 3. ACCESS TO EXISTING CONTROLLER AND MAINLINE
 4. DESIGN MAYBE ALTERED TO USE BCSD PREFERRED EQUIPMENT

- LEGEND**
- RAINBIRD 5000
 - RAINBIRD 3500
 - ◄ ELECTRIC VALVE
 - RAINBIRD RWS-B6 ROOT WATERER

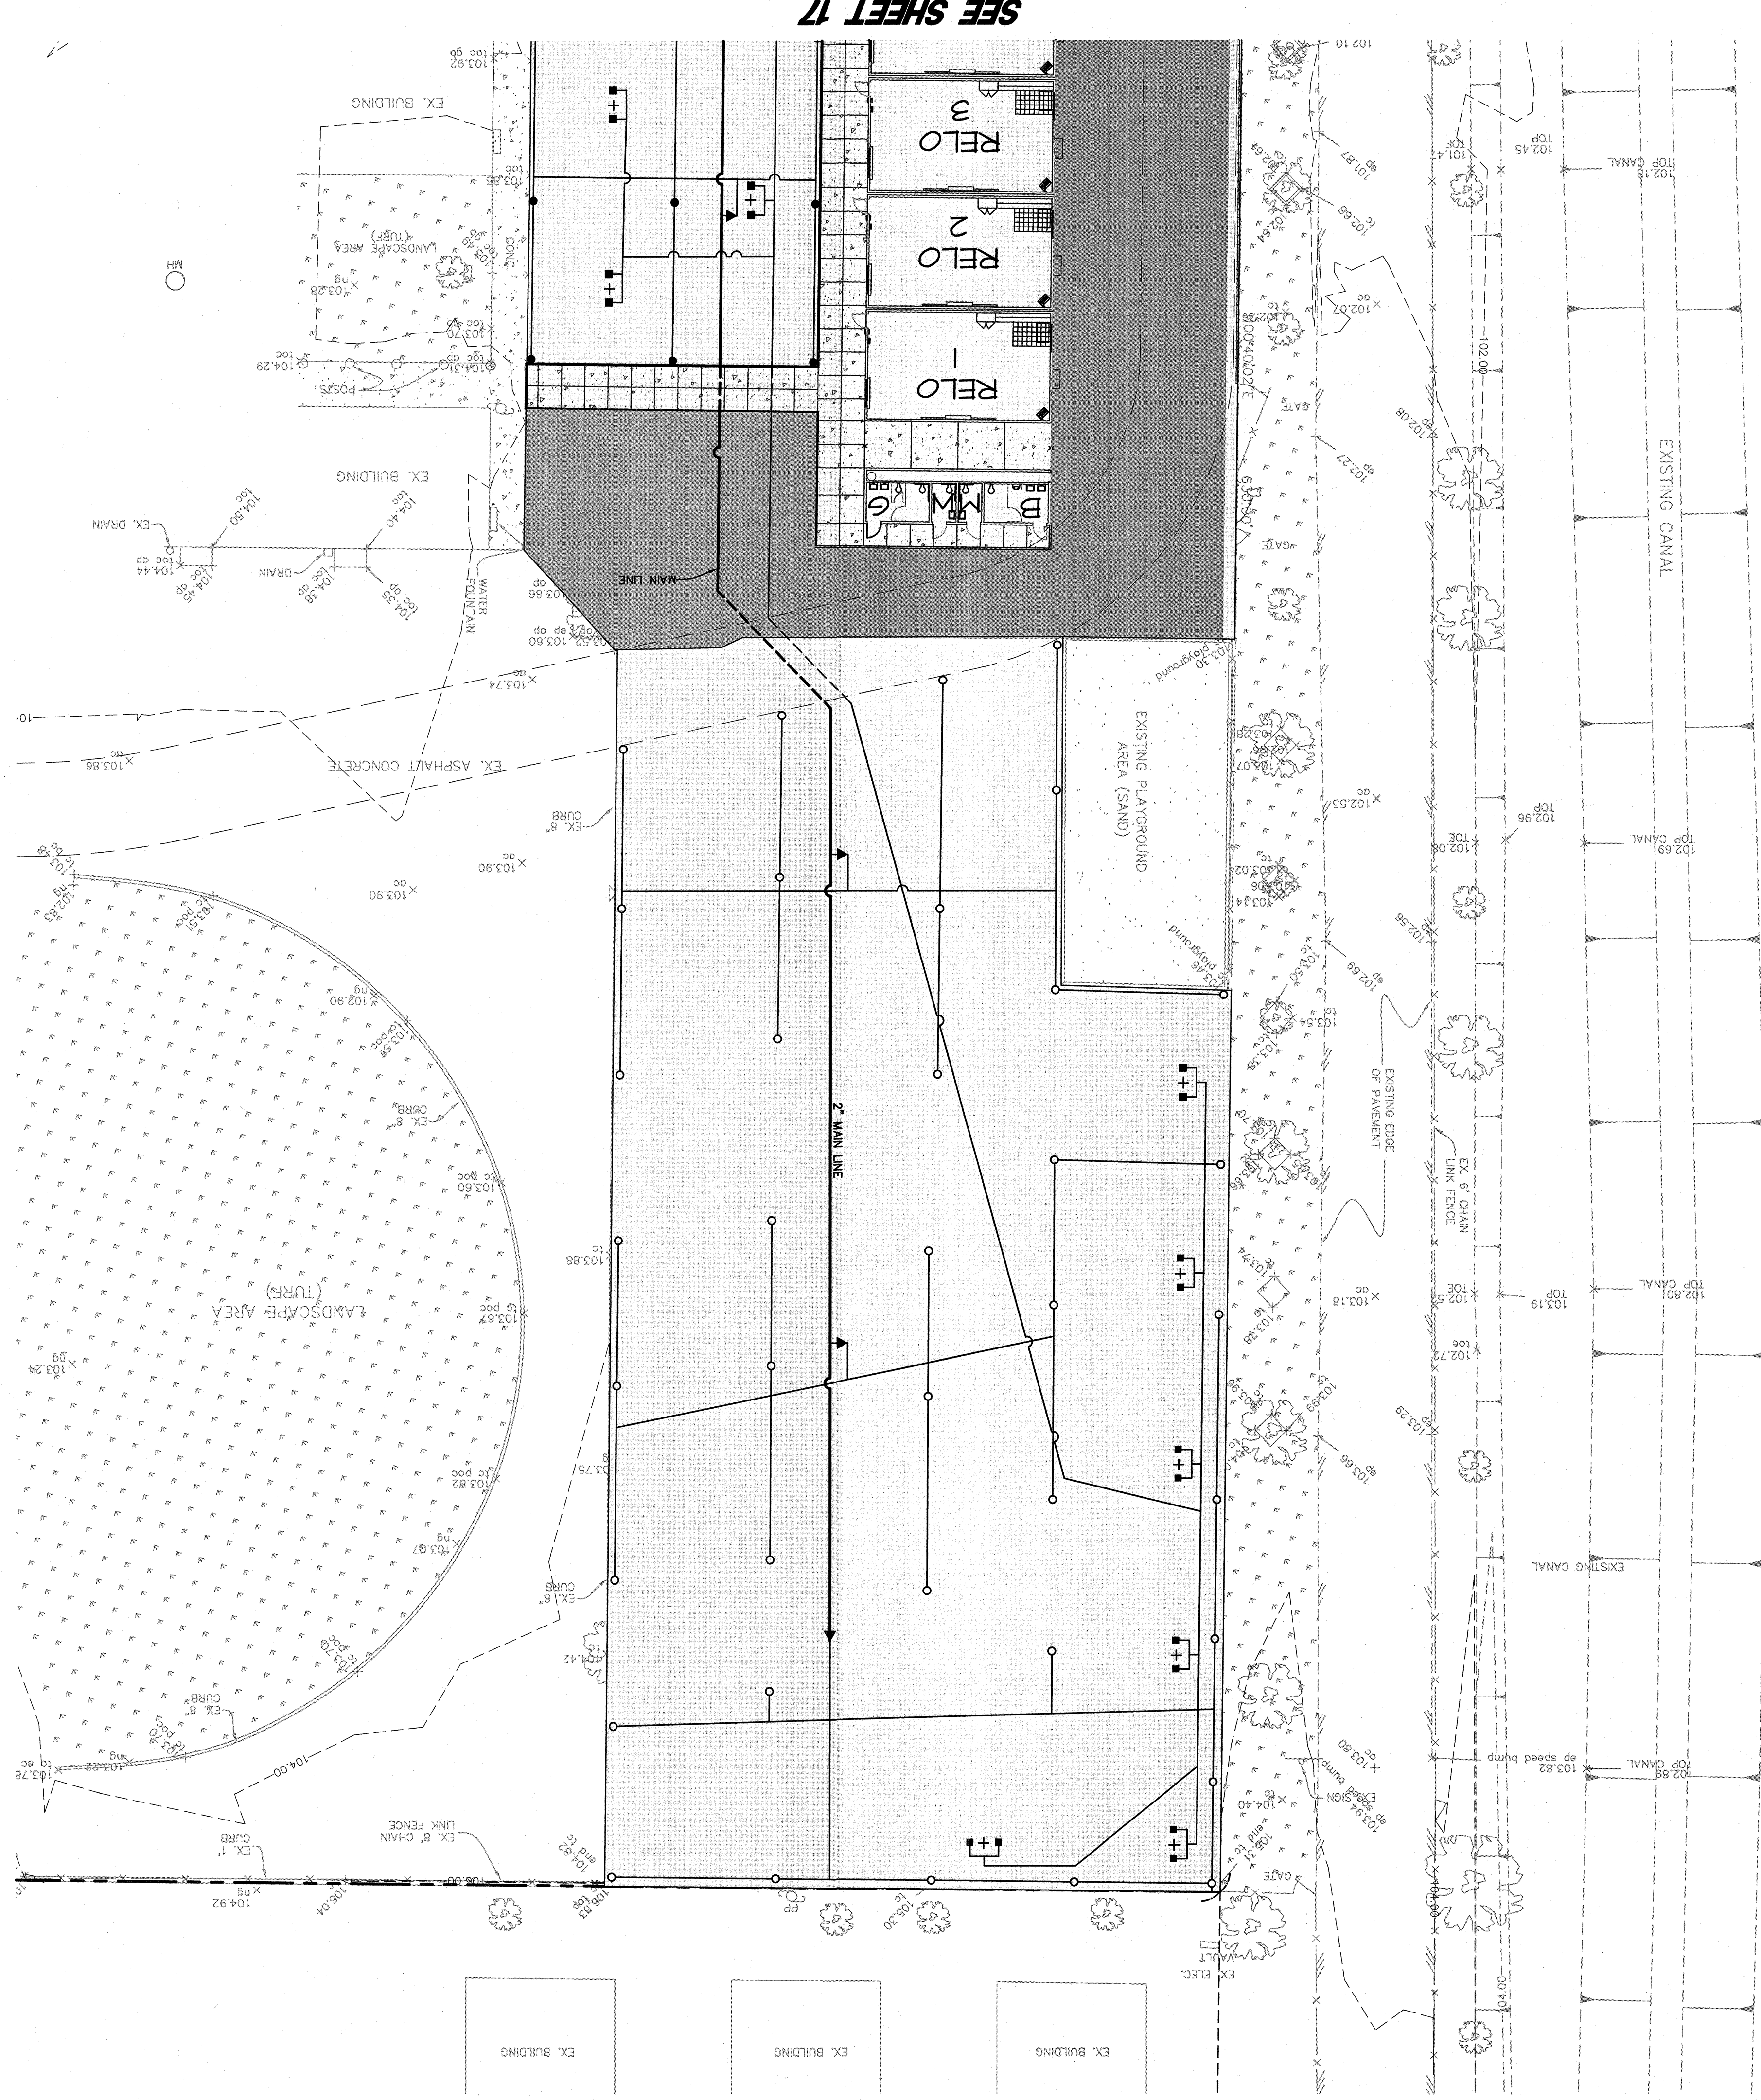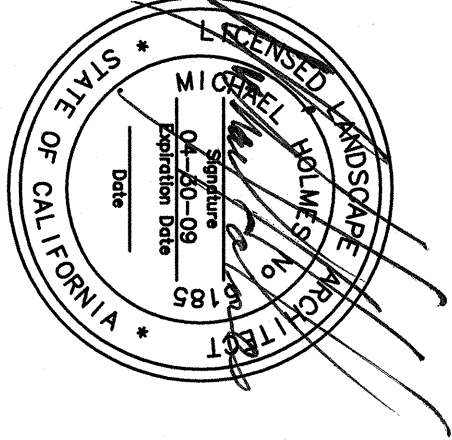

SEE SHEET 17