


TYPICAL TRANSVERSE SECTION A
 1/2" = 1'-0"

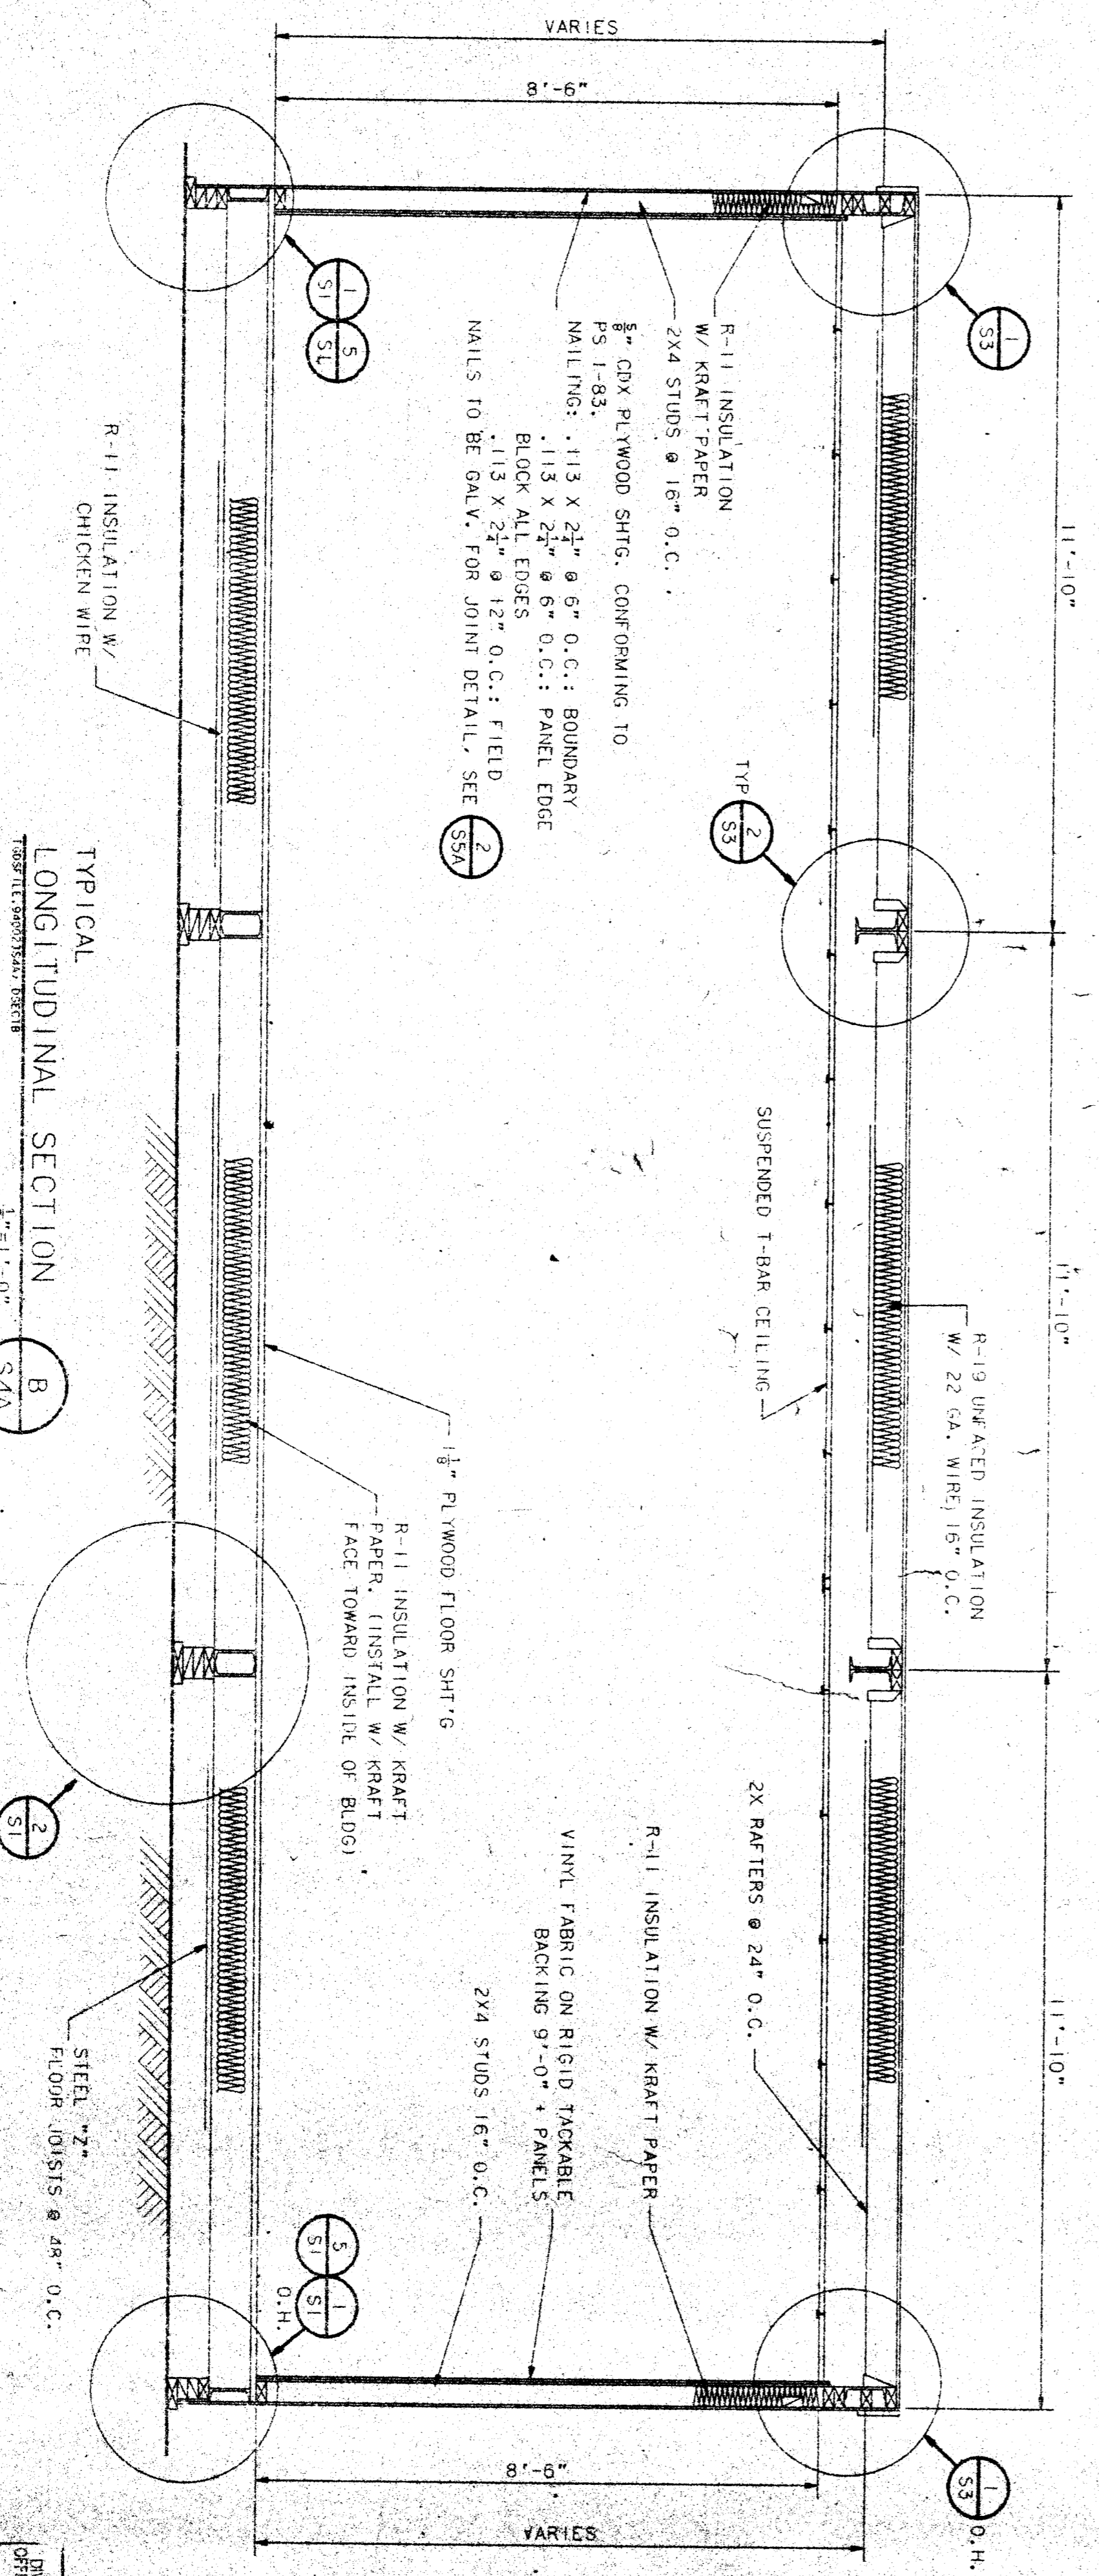


TYPICAL LONGITUDINAL SECTION B
 1/2" = 1'-0"

REVISIONS
 NO. DATE DESCRIPTION
 1 APR 8 11 9 4
 2 FEB 22 84

DATE: 2-2-84
 SCALE: 1/2" = 1'-0"
 DRAWN BY: JAL
 CHECKED BY: JAL
 SERIAL NO.:

CUSTOMER: KECOC - HEADSTART PROGRAM
 VARIOUS SCHOOL SITES
 36 X 40 RIGID FRAME

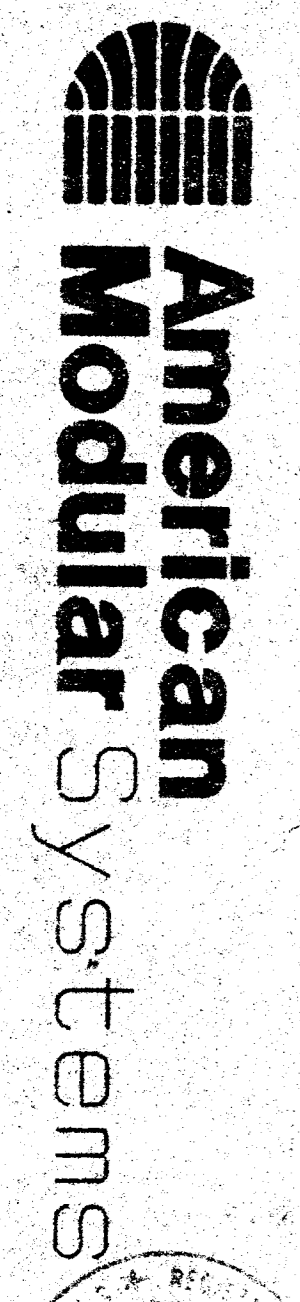

36 X 40
 RELOCATABLE
 CLASSROOM