
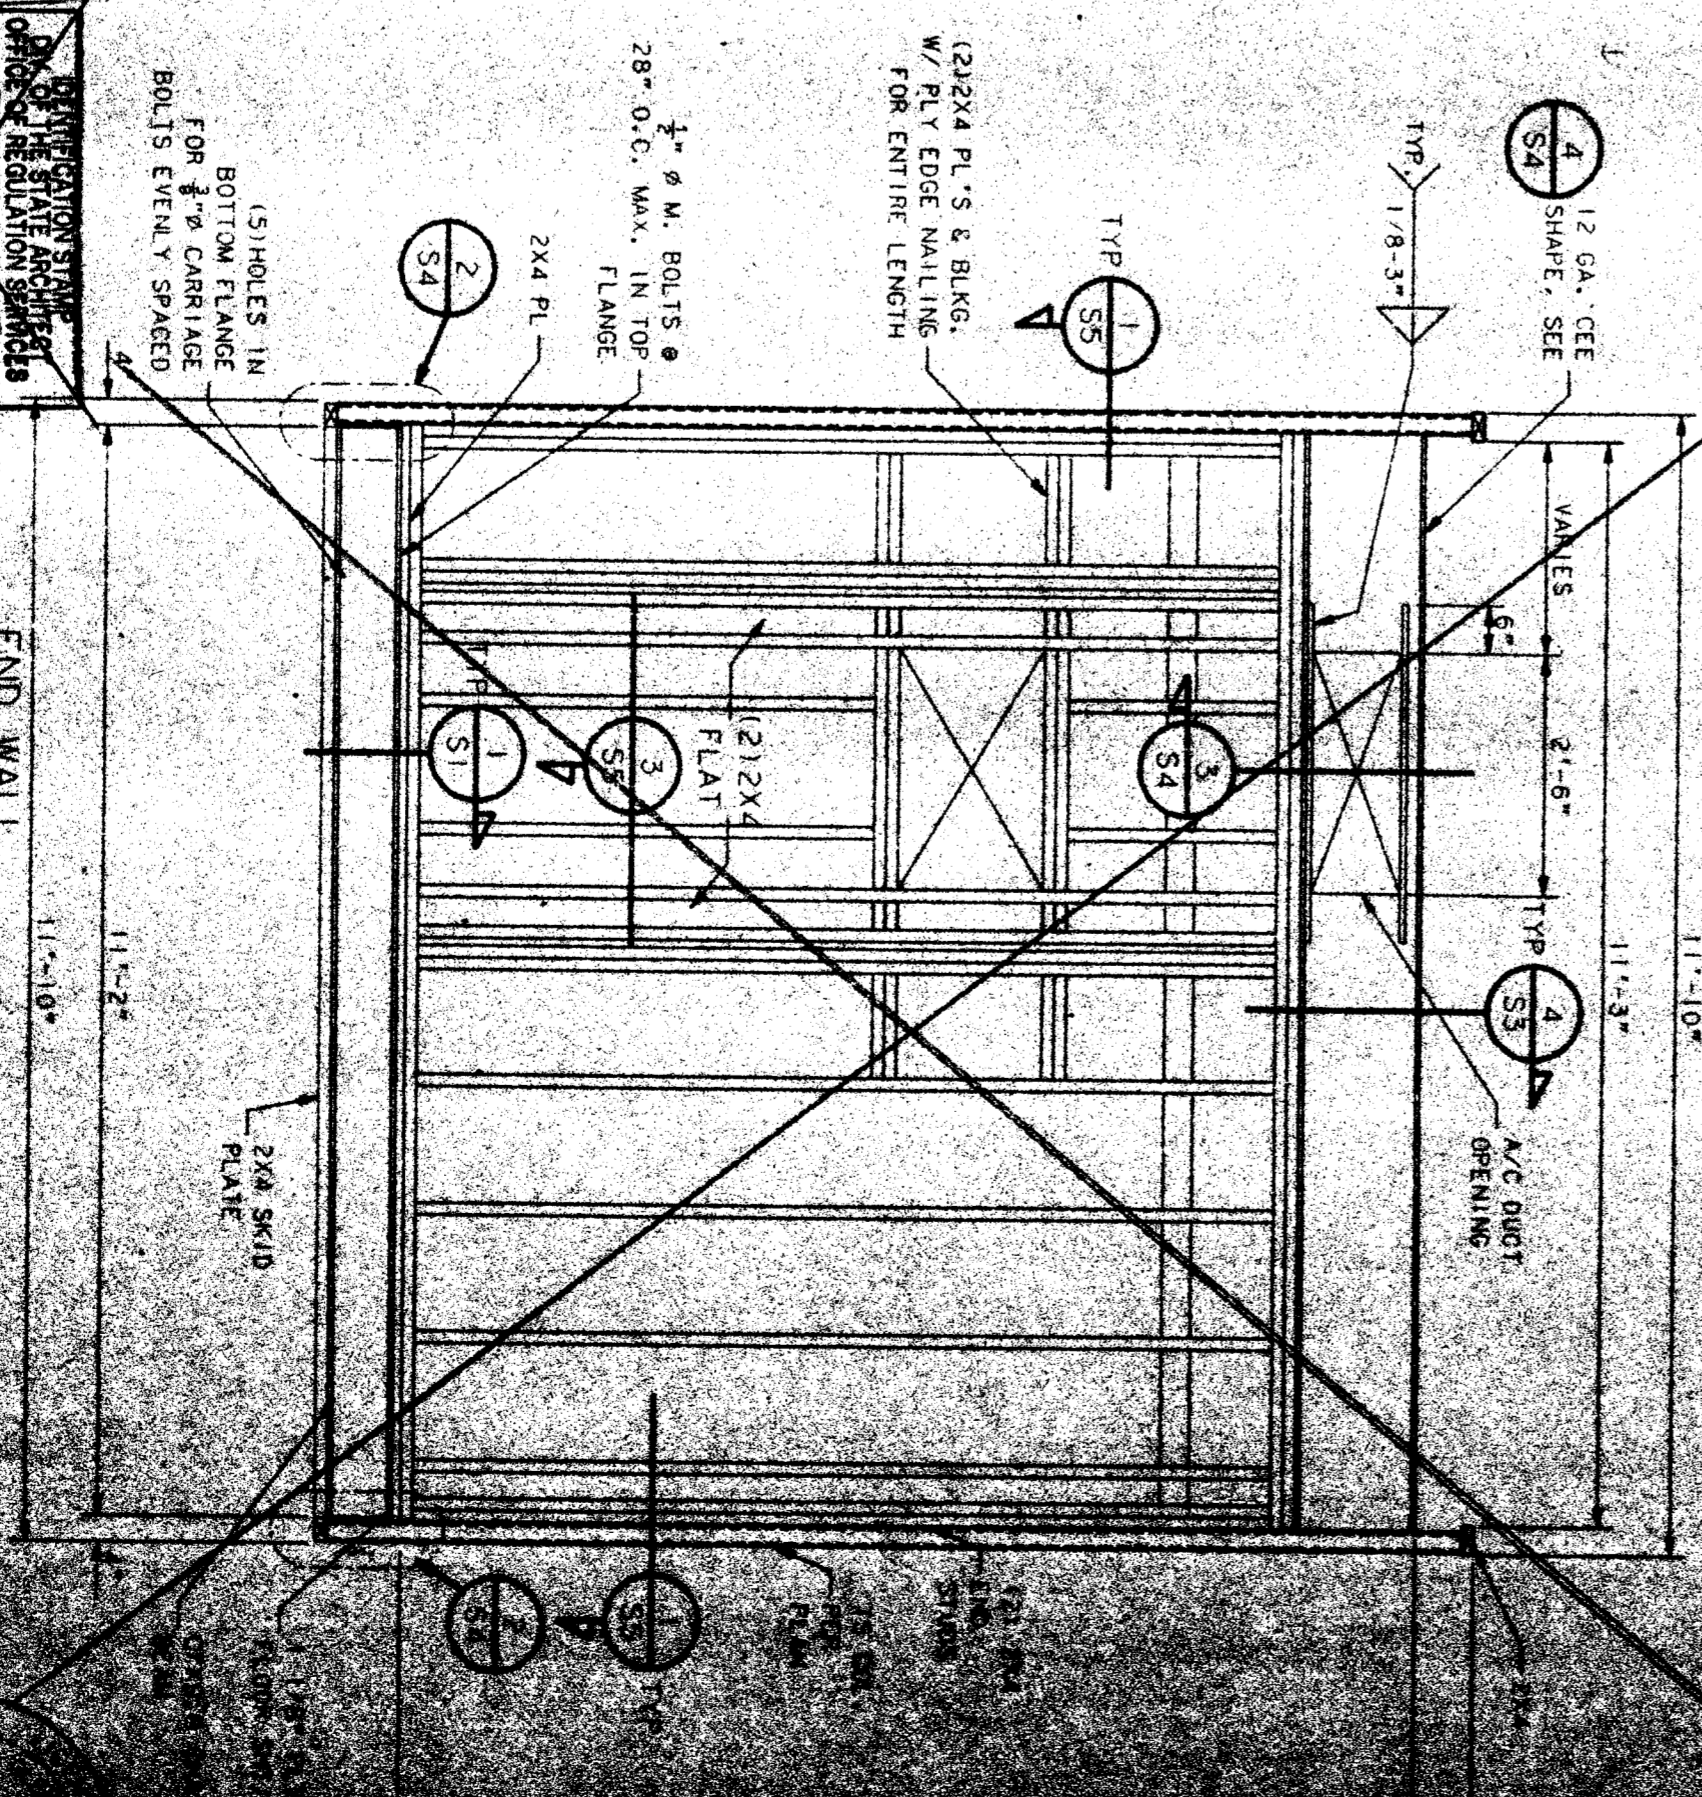
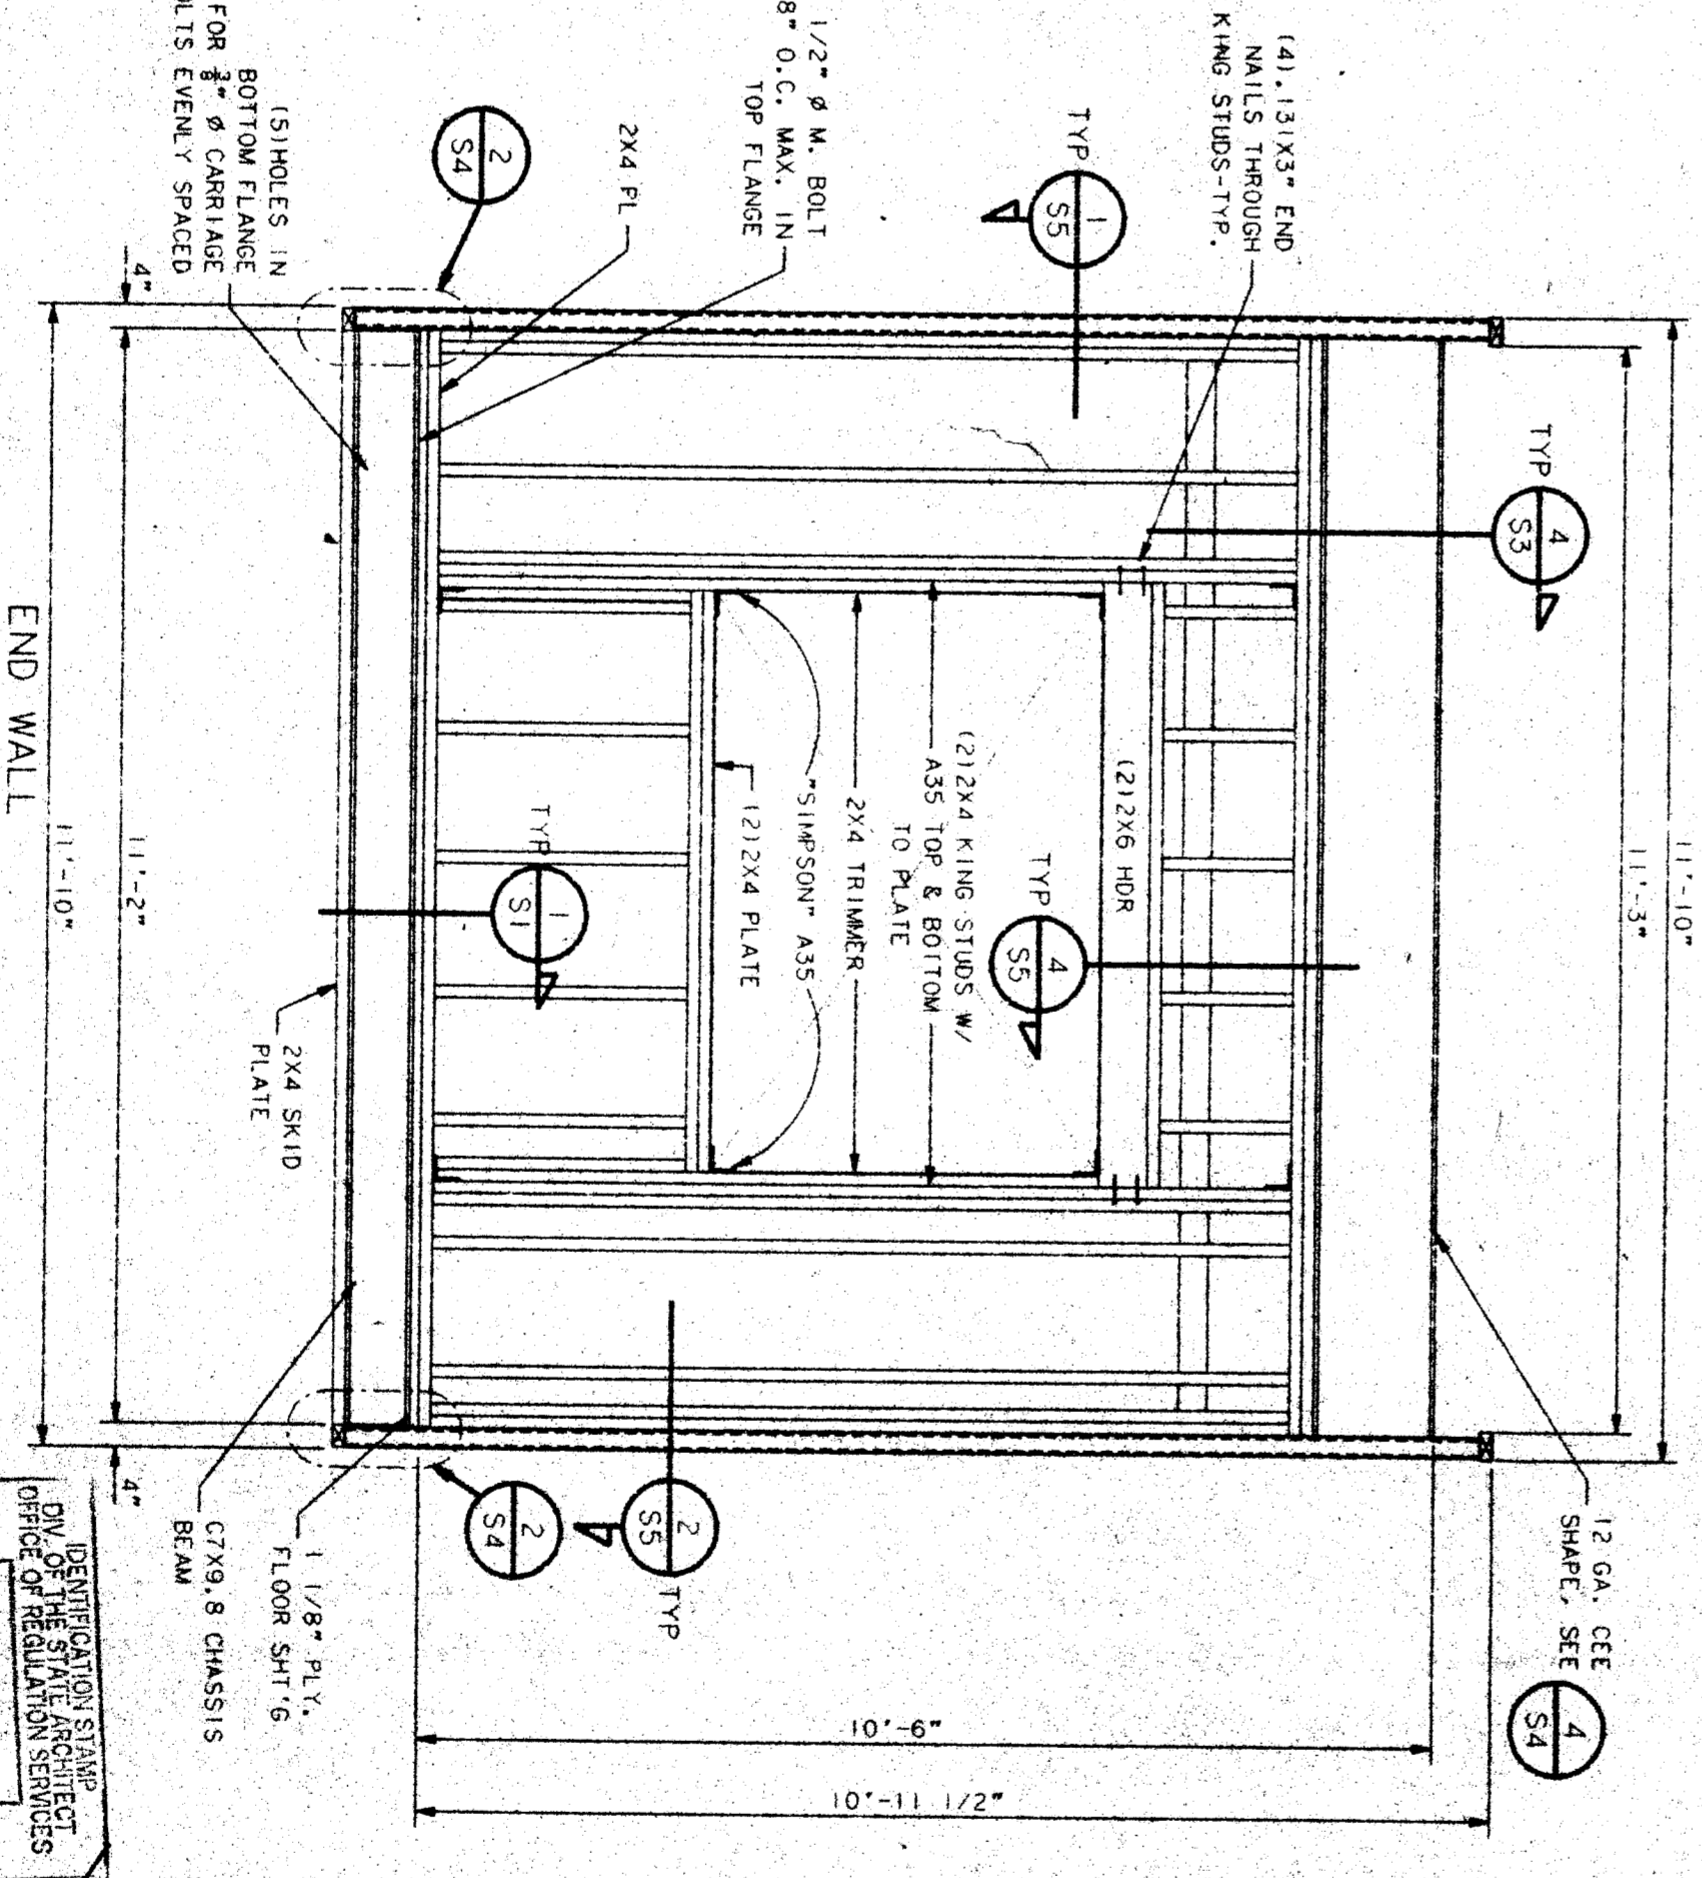


WALL PLYWOOD MAILING  
ALL WALLS:  
.131X2'-06" O.C. BUDYS  
.131X2'-06" O.C. EDGES  
.131X2'-02" O.C. FIELD

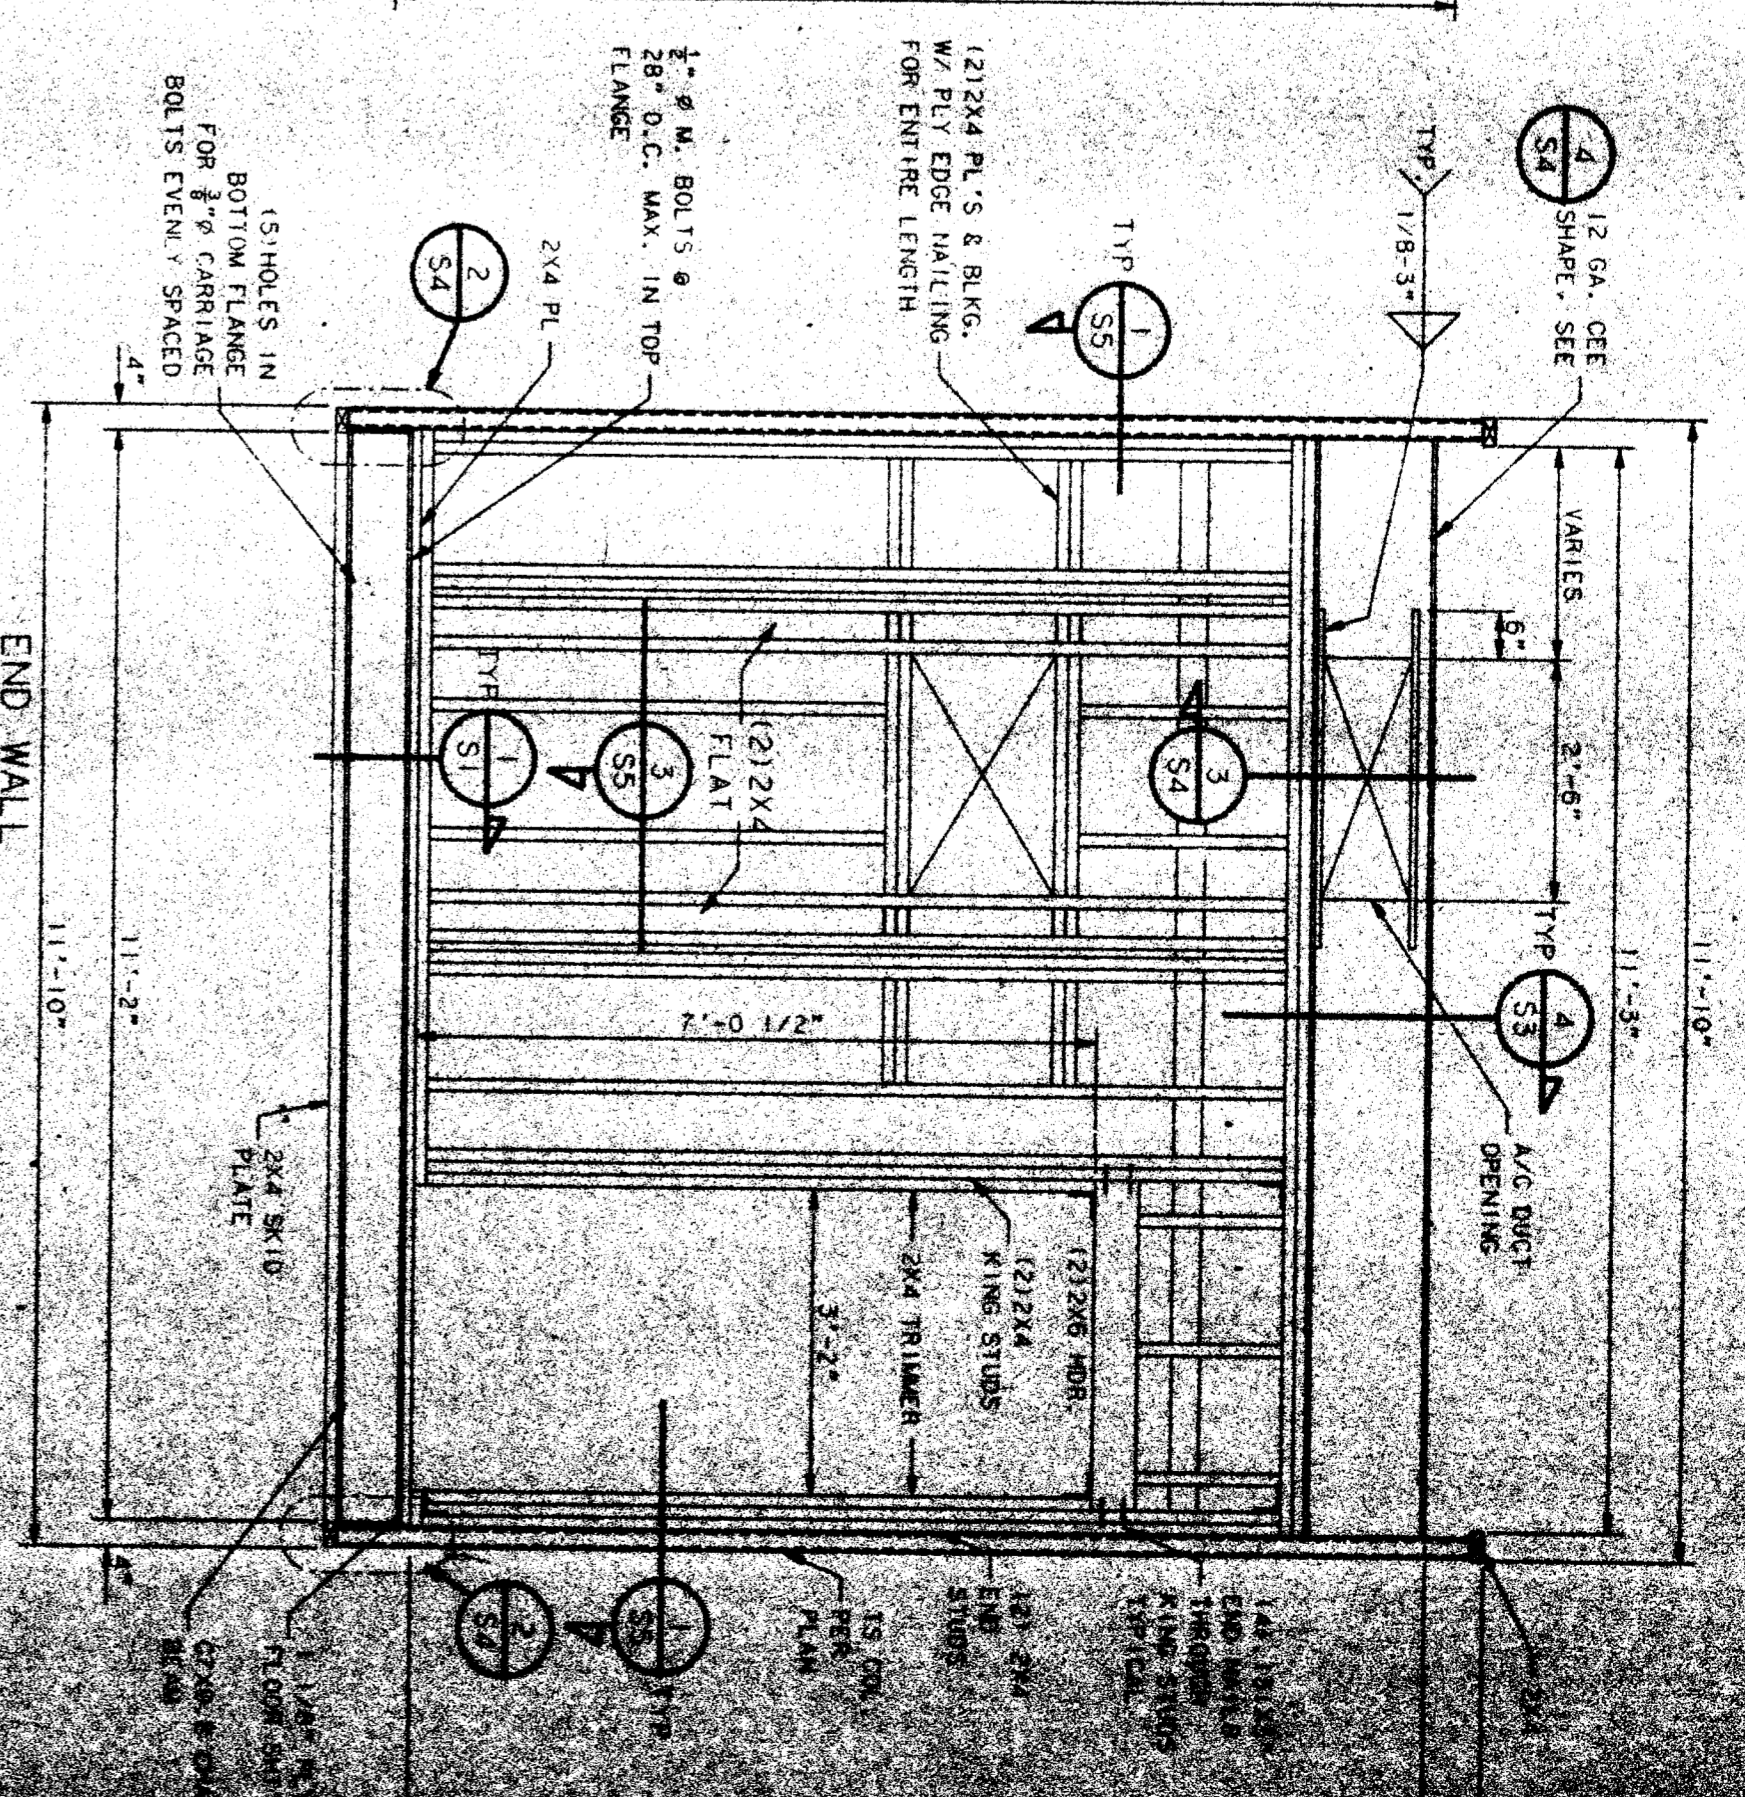

END WALL ELEVATION C  
NO SCALE  
SSA

END WALL ELEVATION A  
NO SCALE  
SSA

END WALL ELEVATION B  
NO SCALE  
SSA

END WALL ALTERNATE ELEVATION B2  
NO SCALE  
SSA

DATE: APR 6 11 5 4  
FEB 2 1991






CUSTOMER:  
KCOCC - HEADSTART PROGRAM  
VARIOUS SCHOOL SITES  
36 X 40 RIGID FRAME





36 X 40  
RELOCATABLE  
CLASSROOM

American  
Modular Systems



WALL ELEVATIONS




