
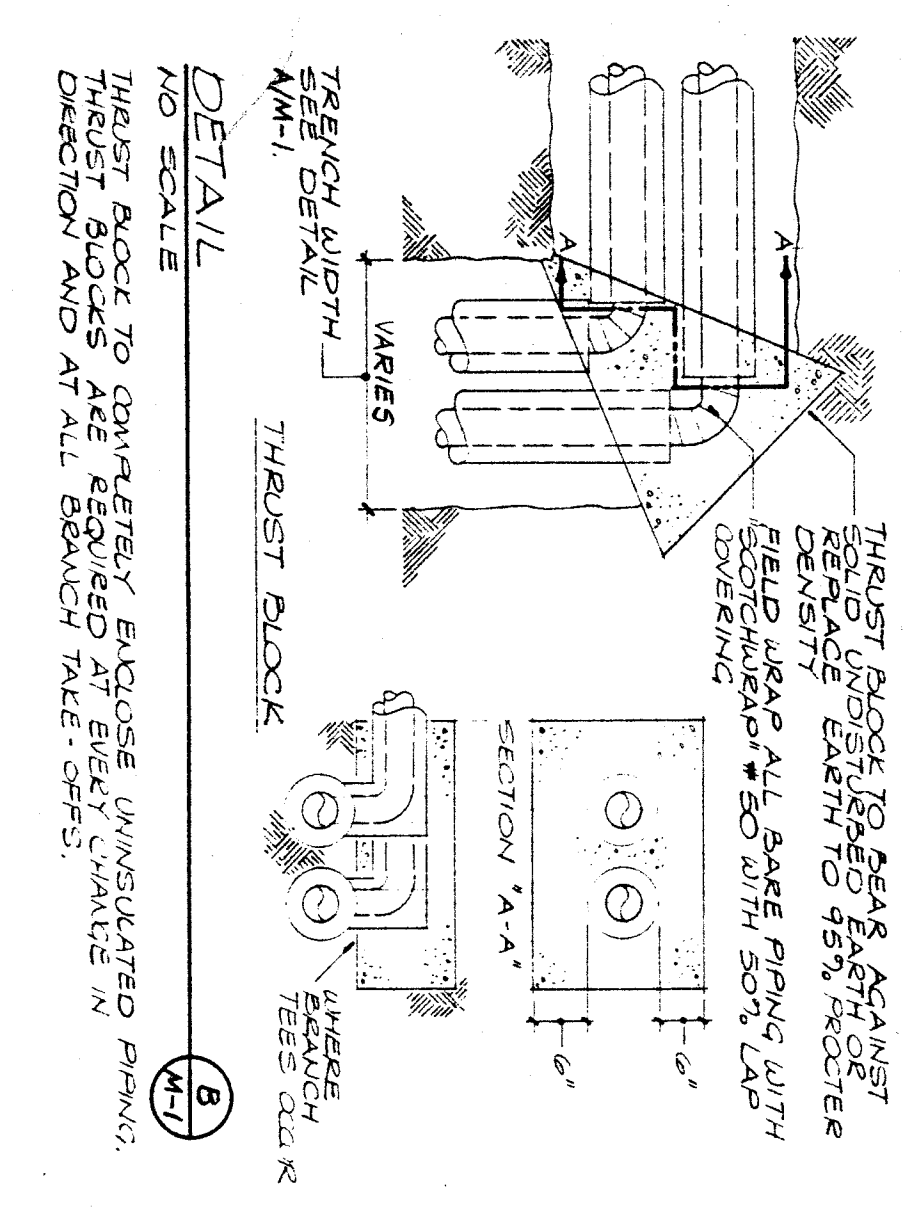


AIR CONDITIONING LEGEND


Legend table with columns: SYMBOL, ITEM, ABBR. Includes items like DUCT WITH ACUSTICAL, DUCT WITH AIR TRUCT DOOR, SUPPLY AIR DUCT RISE, etc.

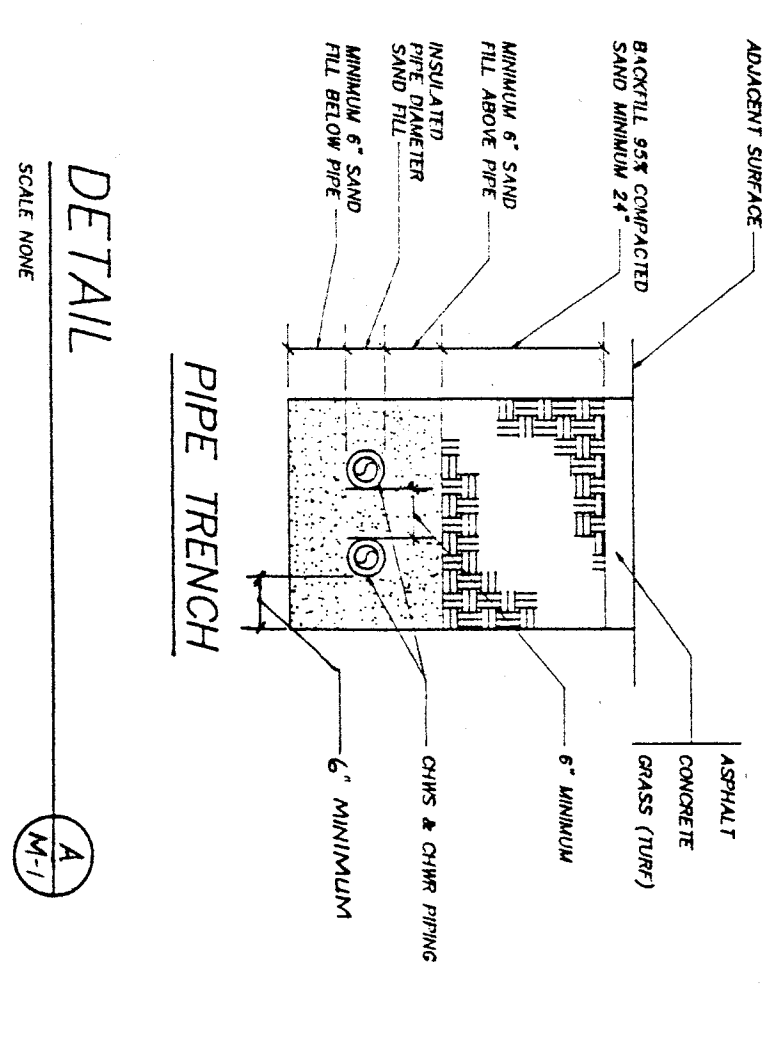

GENERAL NOTES:

- 1. SPECIFICALLY REFERRED TO THE SERVICES OF JOHN FRANK MITCHELL, INC.
2. CONTRACTOR'S SAFETY PRECAUTIONS OR TO MEANS, METHODS, TECHNIQUES, SEQUENCES, OR PROCEDURES REQUIRED FOR THE CONTRACTOR TO PERFORM HIS WORK...

SHEET INDEX table listing sheet numbers (M-1 to M-7) and descriptions (SITE PLAN, SCHEDULES AND DETAILS, MECHANICAL EQUIPMENT AREA, etc.)

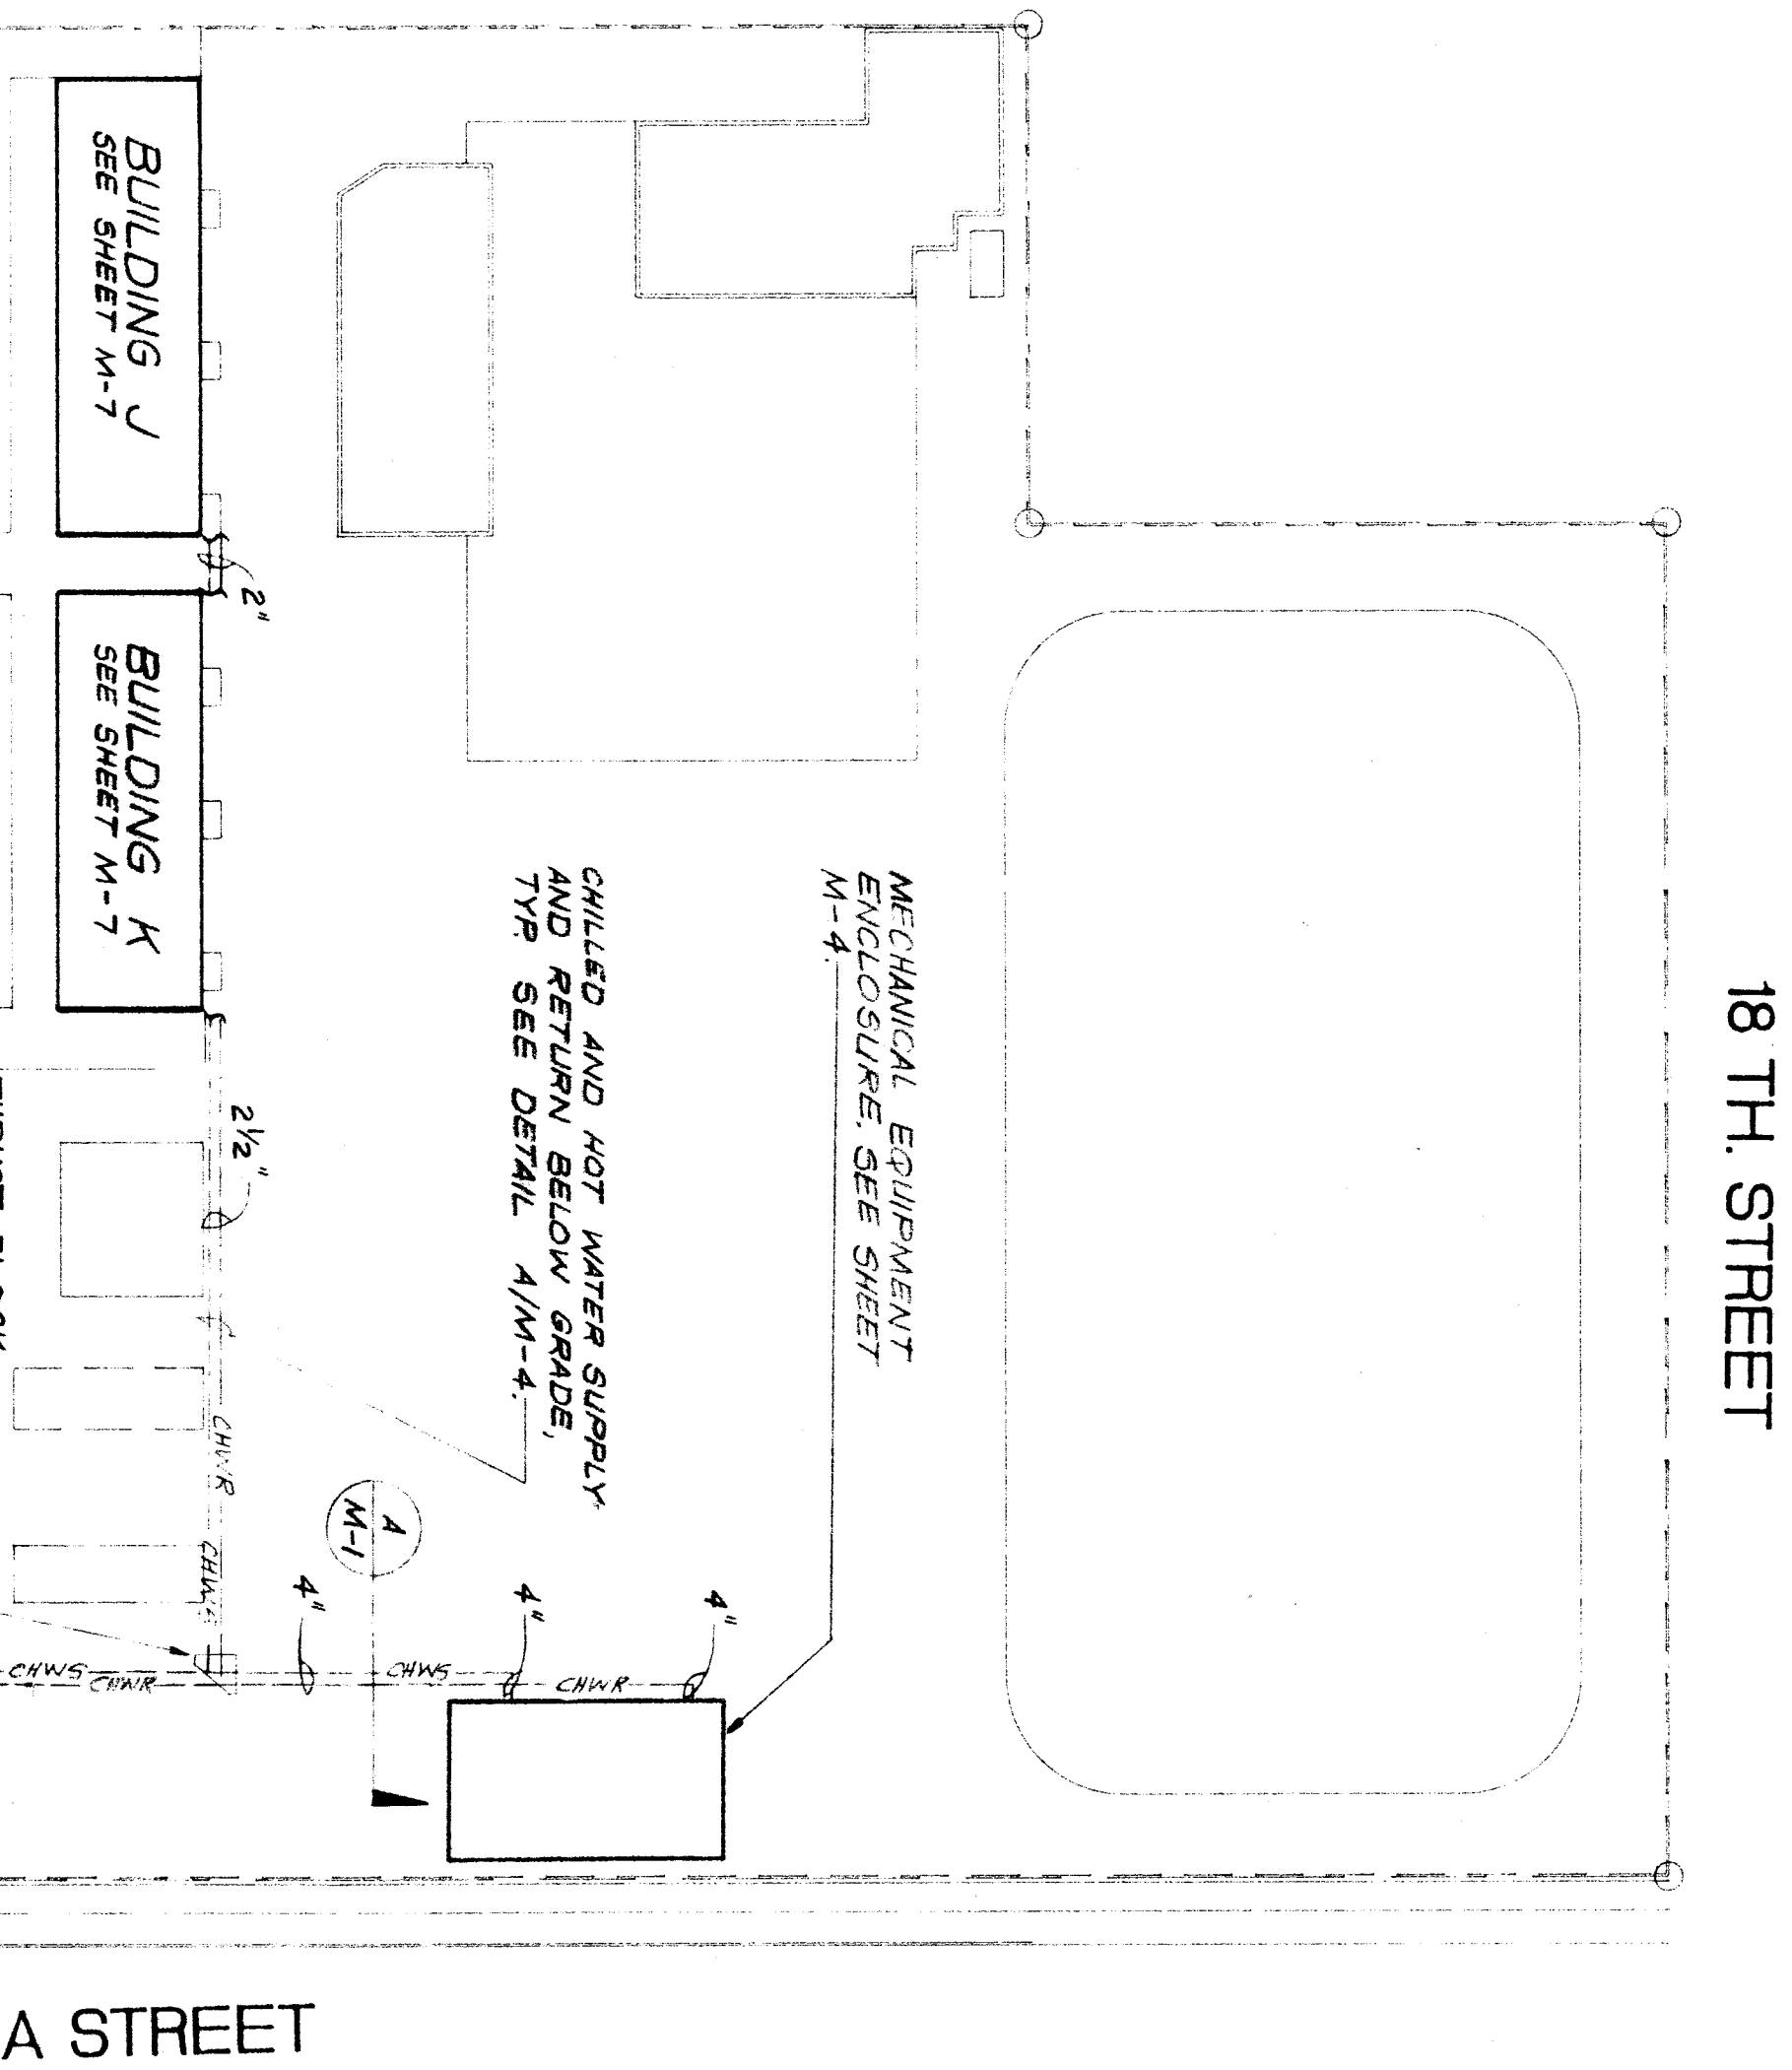

AIR CONDITIONING SITE PLAN

Approval and revision block including fields for APPROVED ARCHITECT, CHECKED, DATE, and a table for REVISIONS.

Project information block for BAKERSFIELD CITY SCHOOL DISTRICT, FRANKLIN ELEMENTARY SCHOOL MODERNIZATION, listing consultants, project location, and sheet numbers.

Mechanical Equipment Enclosure Key Plan diagram showing the location of various equipment enclosures relative to the site plan.