
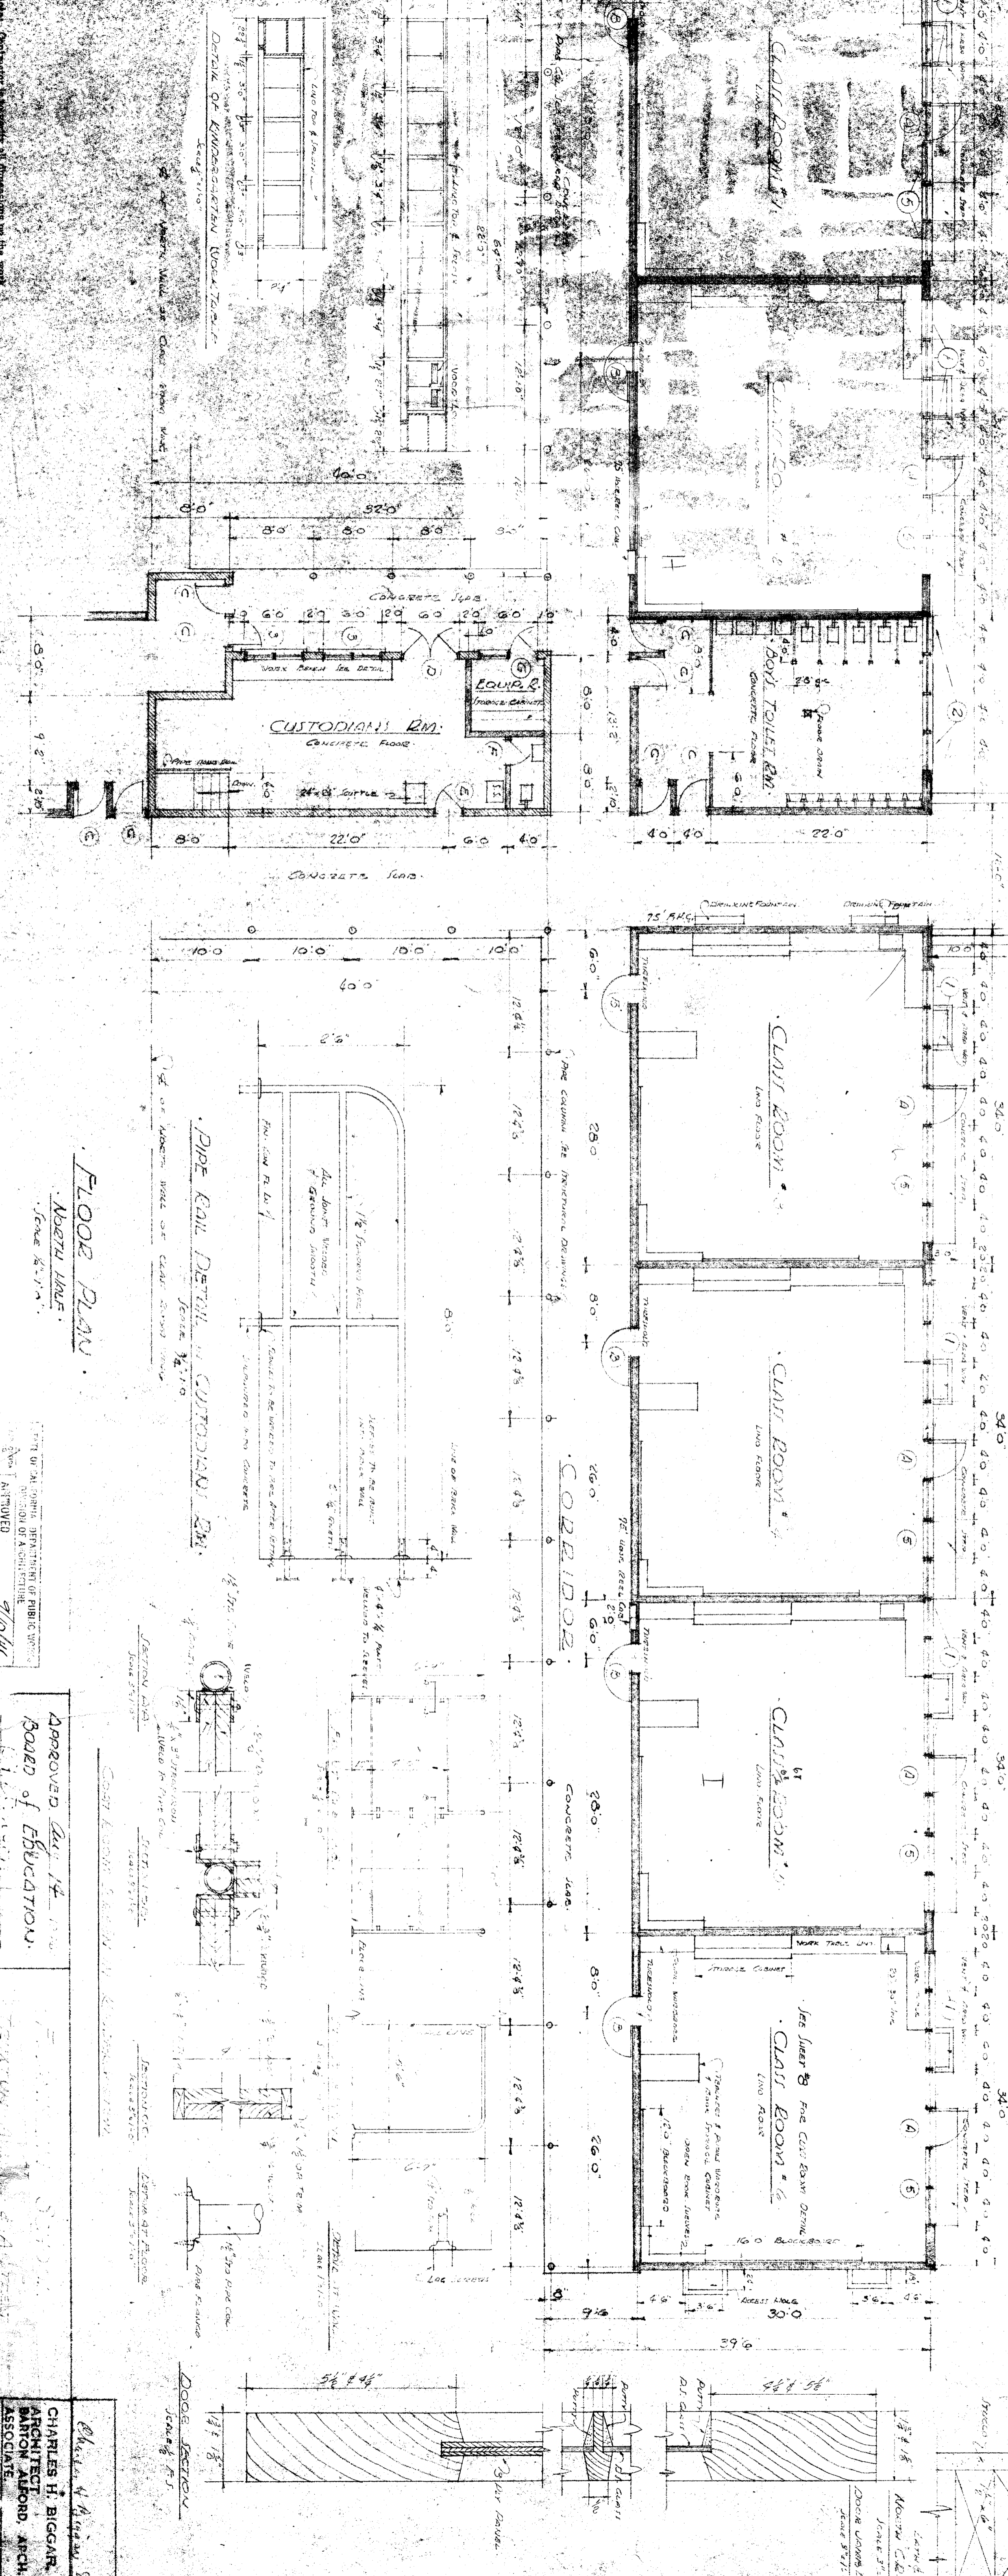


WINDOW SCHEDULE

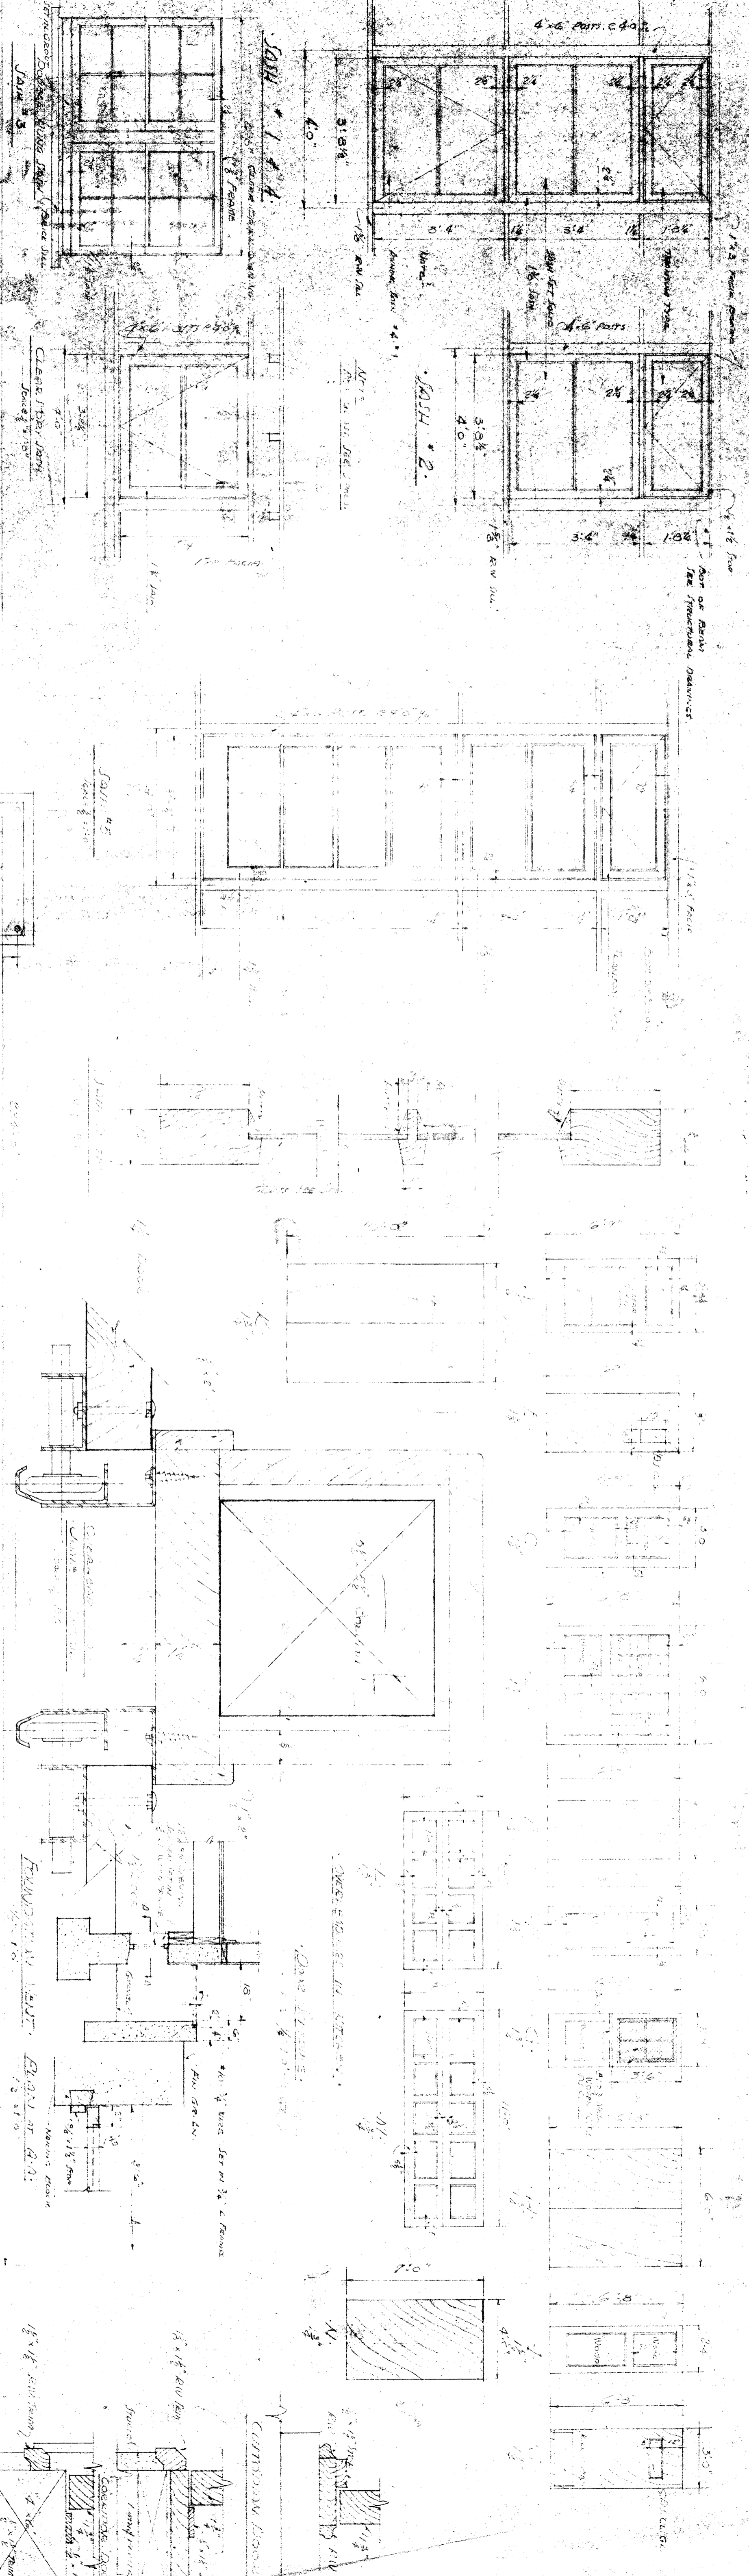

FLOOR PLAN


APPROVED BY THE BOARD OF EDUCATION.


BY: [Signature]







CHARLES H. BIGGAR & ASSOCIATES
ARCHITECTS
ASSOCIATE