


GAS HEATER SCHEDULE

Designation	Input BTU/Hr.	Gas Pipe Size	Vent Size	Type of Vent
A	80,000	3/4"	4"	Oval
B	60,000	3/4"	4"	Oval
C	49,000	3/4"	4"	Oval
D	24,000	1/2"	3"	Oval

PLUMBING ROUGHING-IN SCHEDULE

Fixture	Hub	Size of Size of 7500 Gpd Water	Remarks
Watercloser	W.C.	4"	1" Flush Valve
Urinal	Ur.	2"	3/4" Flush Valve
Lavatory	Lav.	2"	1/2"
Drain	D.F.	2"	1/2"
Drain	D.F.	2"	1/2"
Drain	D.F.	2"	1/2"
Drain	D.F.	2"	1/2"
Sink	S.S.	2"	1/2"
Shower	S.T.	2"	1/2"
Dishwash Sink	D.W.S.	2"	1/2"

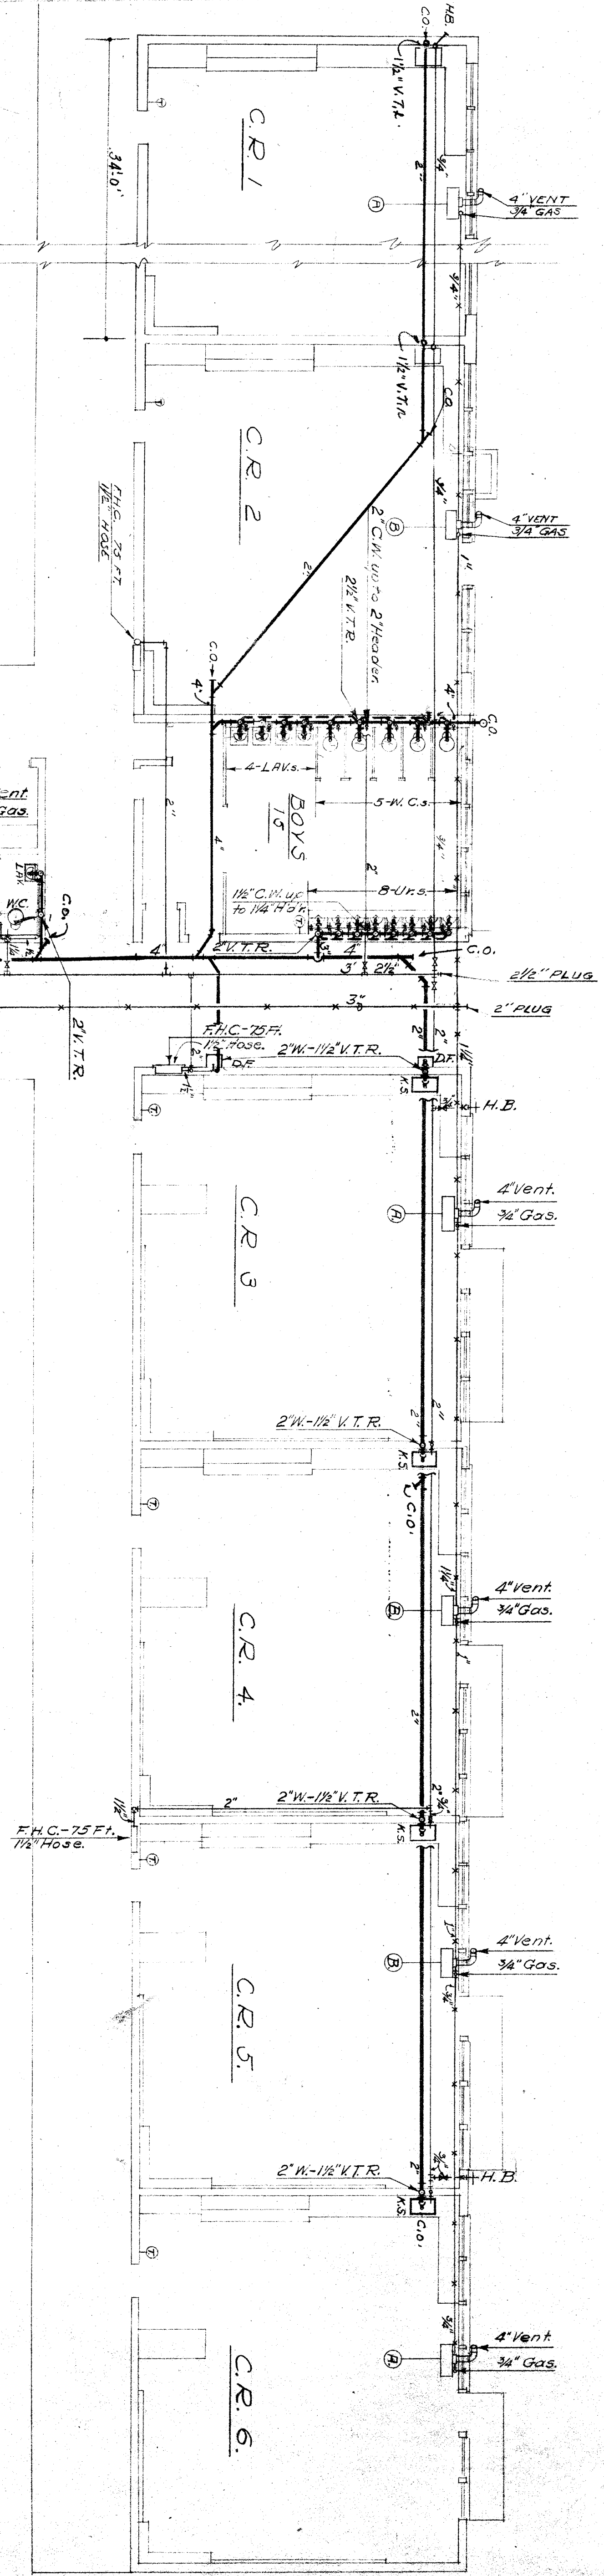

For continuation of these lines see Di. 3 No. A-1

PART PLAN FIRST FLOOR
SCALE 1/8" = 1'-0"

N

HILBURG, BYLER & HENGSTLER
MECHANICAL-ELECTRICAL ENGINEERS
189 WEST 2ND ST. LOS ANGELES, CALIF.
4296

APPROVED _____ 1945
BOARD OF EDUCATION
PRESIDENT
SECRETARY

MECHANICAL
FRANKLIN SCHOOL
1747 TOWN AVE. & 7TH STREET
BREKERSFIELD CITY SCHOOL DISTRICT
BREKERSFIELD, CALIFORNIA

CHARLES BICKAR
ARCHITECT
1100 1ST AVENUE
SAN FRANCISCO, CALIF.