



**WILLIAM PENN SCHOOL MODERNIZATION**  
BAKERSFIELD CITY SCHOOL DISTRICT  
BAKERSFIELD, CALIFORNIA

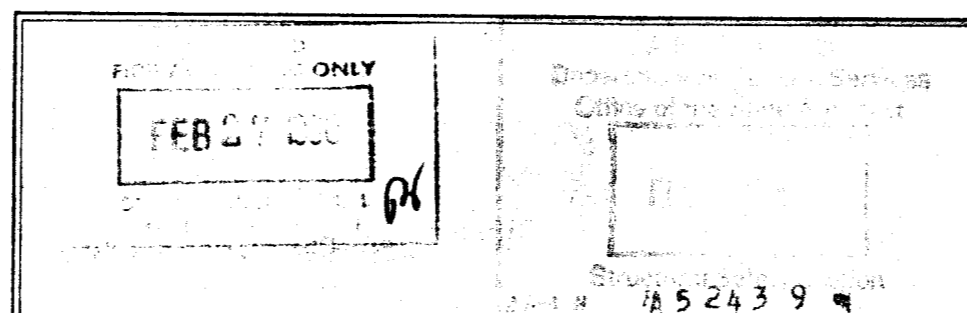

2115 19th street • bakersfield, ca 93301 • (805) 322-1863  
*William Penn* ARCHITECTS • PLANNERS  
 Kendrick Design Group

- NOTES LISTED IN THIS COLUMN WHICH ARE NOT INDICATED ON THE DRAWING SHALL BE CONSIDERED AS PART OF THE WORK. NOTES FOR REVISIONS ARE LISTED IN THE REVISIONS COLUMN. 
- LEGEND
- (N) - NEW
  - (R) - REPAIR
  - (D) - DEMOLITION
  - AS SHOWN - AS SHOWN DETAILS, REFERRED TO
- 1. (R) GLAZING TO REMAIN.
  - 2. (R) 2 X 6 STUDS @ 16" O.C. W/MT. FLYWD AND DRT. PLASTER TO REMAIN.
  - 3. (R) 10 W/F-21 COLUMN TO REMAIN.
  - 4. (R) 18 W/F-27 TO REMAIN.
  - 5. (R) 2 X 4 UNPAINTED ROOF DECKING TO REMAIN.
  - 6. (R) 1 1/2" RIGID INSULATION/SHALT SHINGLES TO REMAIN. DEMO.
  - 7. (R) GLAZING SYSTEM TO REMAIN.
  - 8. (R) GLAZING SYSTEM TO BE REMOVED.
  - 9. (R) ACQUISITION/TESTING TO REMAIN. DEMO/REPAIR FOR (N) TANK CEILING. REPLACE CLEAN AND REPAINT DAMAGING DRIVERS AND APPURTENANT ITEMS TO BE REMOVED.
  - 10. (R) PROVIDE & INSTALL R30 LAY-IN BATT INSULATION AS SHOWN.
  - 11. (R) PROVIDE & INSTALL (N) SUSPENDED T-BAW CEILING W/2 X 4 GRID & ACQUISITION PANELS AS SHOWN.
  - 12. (R) PROVIDE & INSTALL (N) DAMAGING DRIVE APPURTENANT ITEMS AS SHOWN. (INCLUDING TRUCK TO REMAIN AND BE REPAINTED).

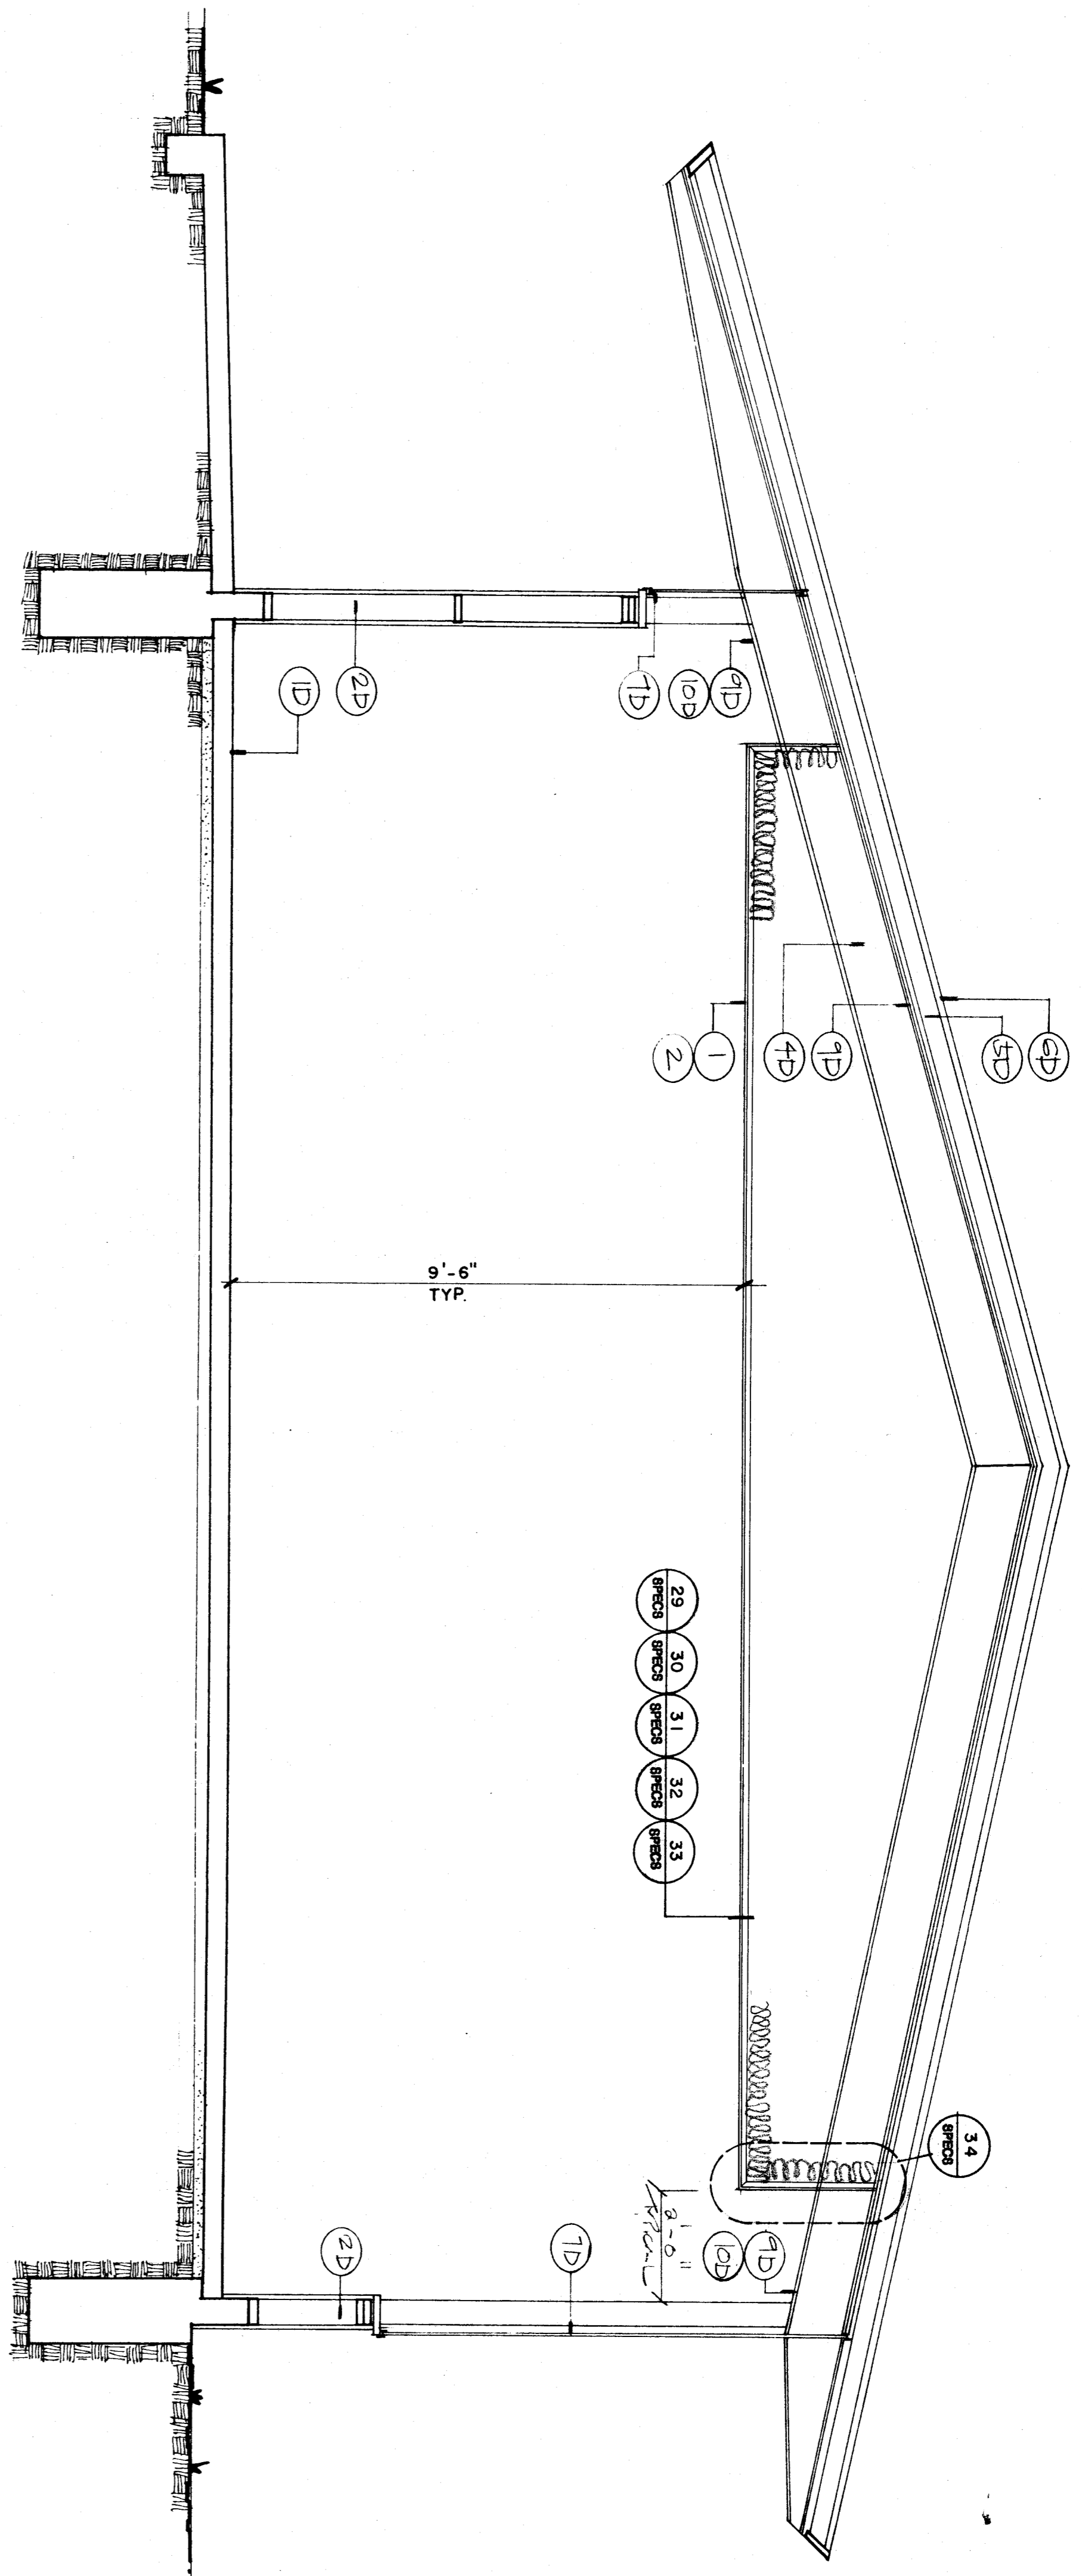

**SECTION A-A**

1/2" = 1'-0"

TITLE 24 & 1979 198C

52439 6/2/89

job number  
8711  
sheet number