




PROJECT NO. 2-54
 DRAWN BY: [Signature]
 CHECKED BY: [Signature]
 DATE: 2-18-54
 SHEET 15 OF 15

WHITNEY BIGGAR ARCHITECT
 MEMBER AMERICAN INSTITUTE OF ARCHITECTS
 3601 STOCKDALE HIGHWAY
 BAKERSFIELD, CALIFORNIA
 29285 REGISTRATION C-1128

TOILET SECTIONS, BOILER RM, JANITOR & ATHLETIC
 PLANS & ELEVATIONS
 WILLIAM PENN SCHOOL

DIVISION OF ARCHITECTURE
 BOARD OF EDUCATION

APPROVED: [Signature]
 19 3-11-54

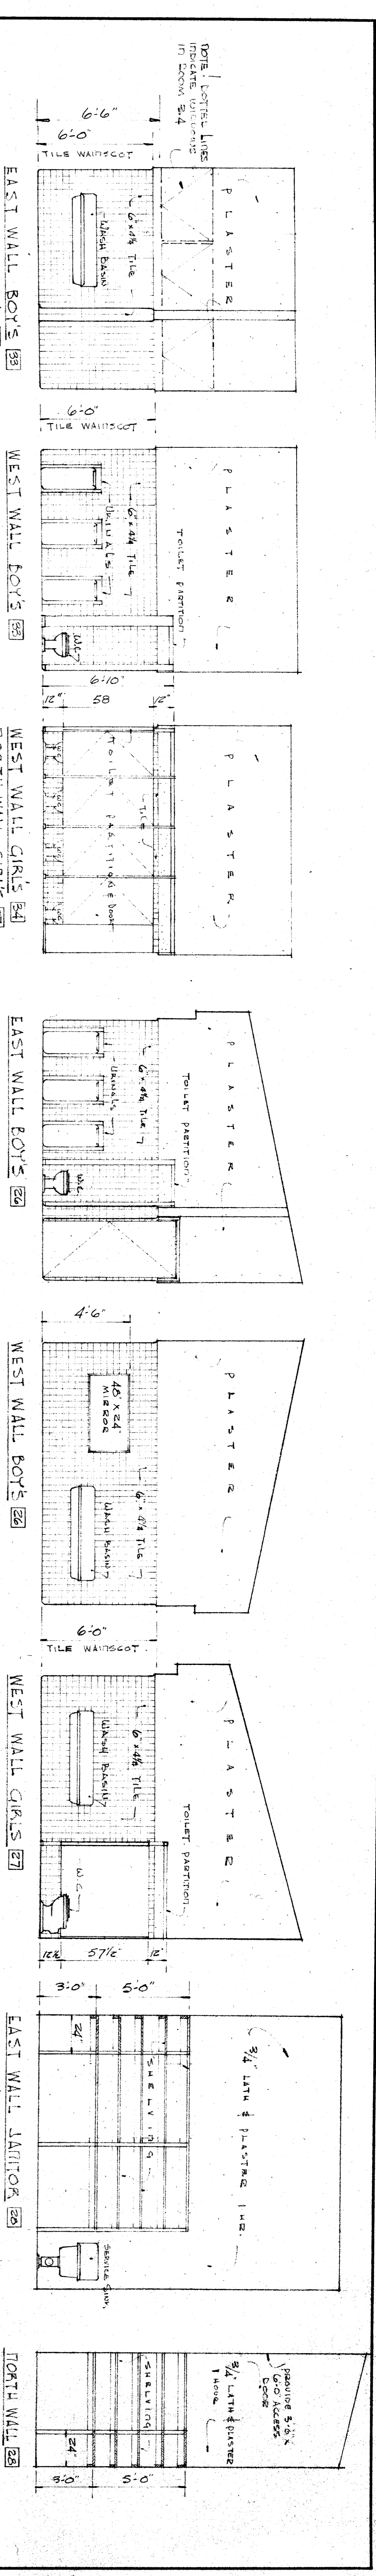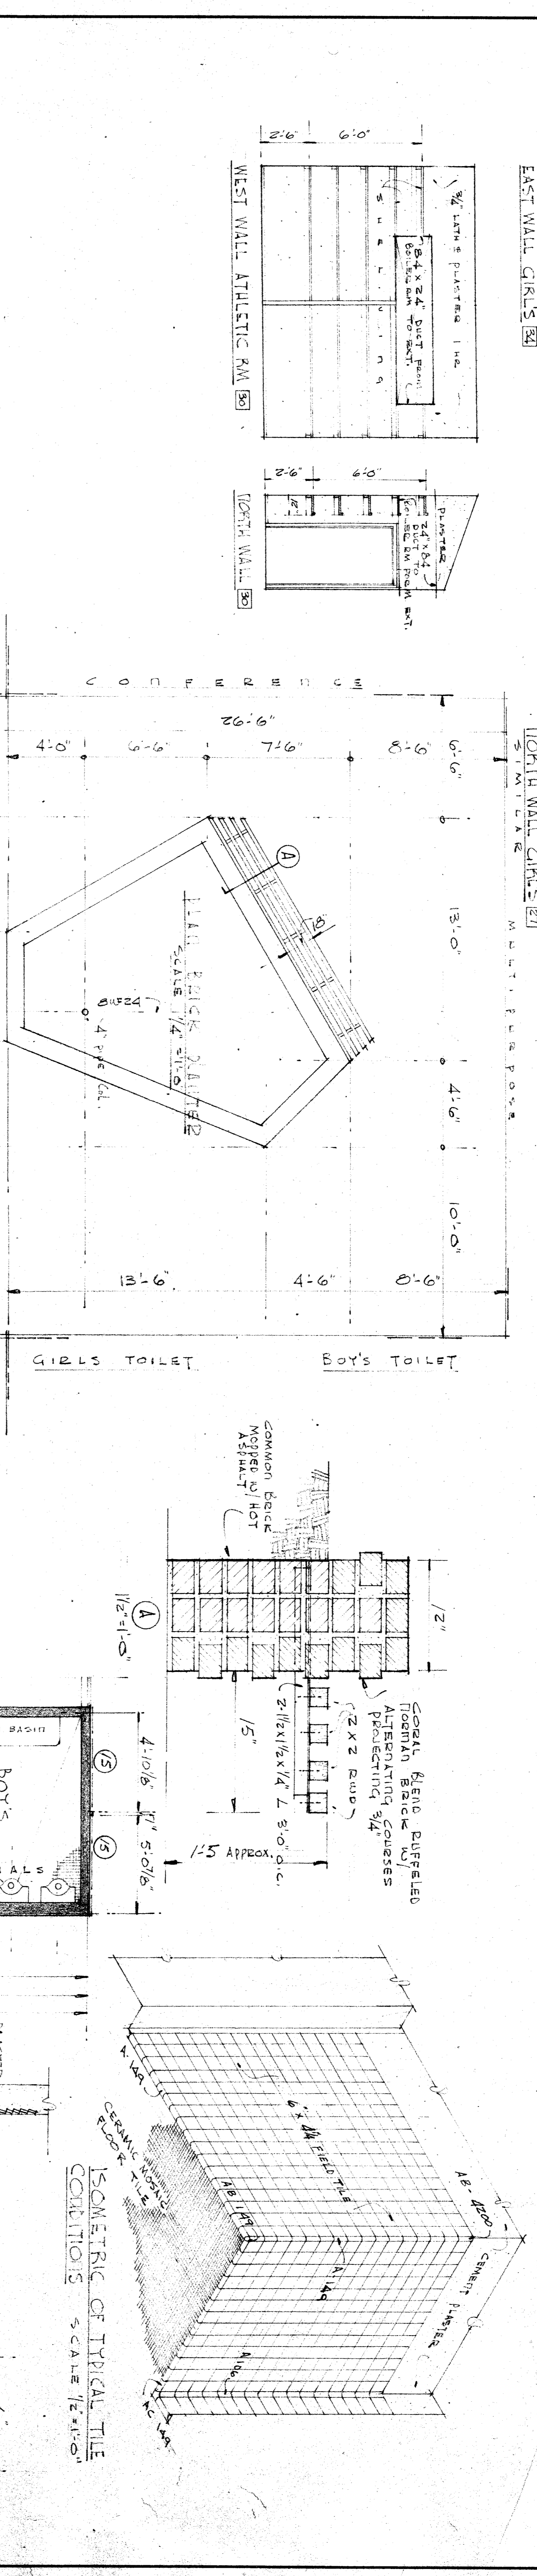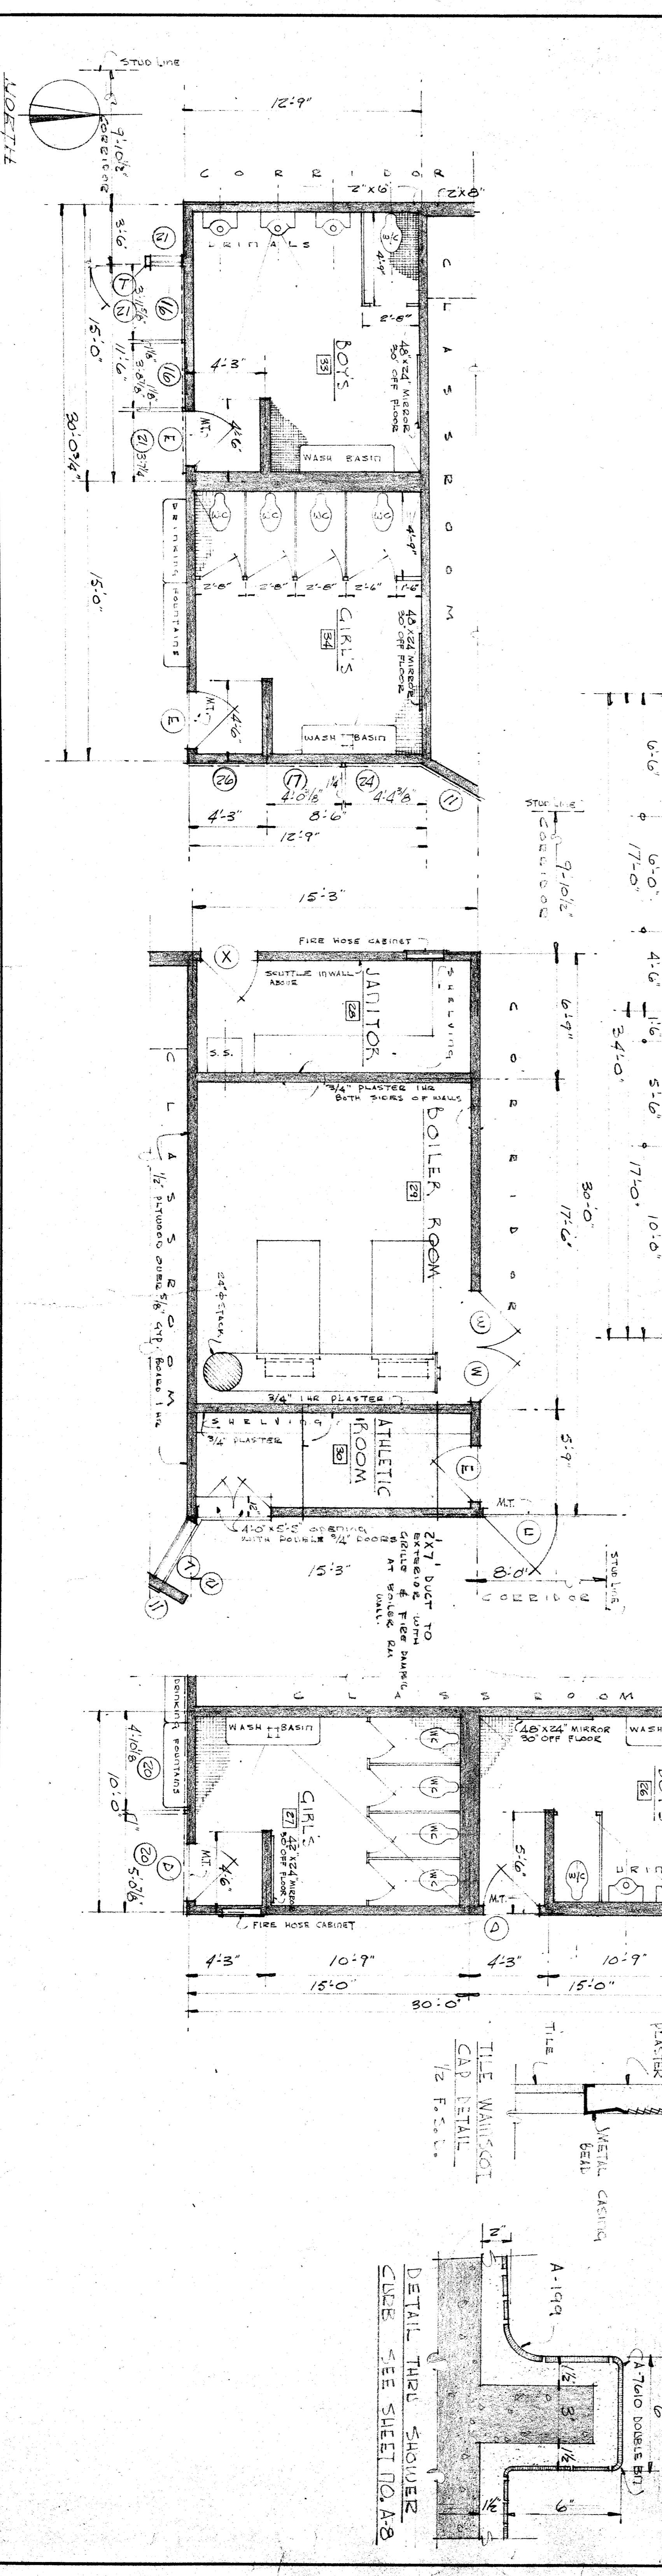

TOILET PARTITION
 PLASTER
 TILE WAINGSCOT
 1/2" LATH & PLASTER 1/2"
 5'-0" x 5'-0" ACCESS
 CORNER
 3/4" LATH & PLASTER
 1" THICK