

ADDENDUM, CHANGE ORDER, DRAWING,  
DEFERRED APPROVAL WORKSHEET  
and TRANSMITTAL MEMO

FM L.I.  
For All Transactions Involving Field Work,  
Route Material as Follows:

Field Engineer

Clerical Unit

File

15-6

Application

51474

SSS 143-1 (R 5/87) 9-14-91

Job

Roosevelt Elem. School

Change Order Number

Addendum Number

Deferred Submittal

Other

Fire alarm

LIST OF MATERIAL RECEIVED:

A. Master Copy

B. Copies

C. Tracing(s) Each of Sheet(s) Number(s)

D. Print(s) Each of Sheet(s) Number(s)

8

11-19

E.

F.

LIST OF MATERIAL APPROVED:

All

LIST OF MATERIAL

Sent

Handed

To

Items

BFGC

Copies

# of Print(s) Each of Sheet(s) Number(s)

Copies

# of Print(s) Each of Sheet(s) Number(s)

REMAINING REQUIREMENTS:

Addendum Required

Change Order(s) Required  
Covering Material Rec'd:

Change Order Required

Date(s)

Remarks:

NOTES FOR CLERICAL USE ONLY:

Please make file copy of:

Other:

When approved file set is received, extend P&S approval to cover:

Revised P&S

Additional P&S (Scope Increase):

Type of Approval: \_\_\_\_\_

Checked by SSS

LEON ANCW

SFM

NOT REQUIRED ONLY

ACS  Not Required

L.I.

Approved by


Leon Danca

OCT 30 1991

STATE FIRE MARSHAL  
SOUTHERN REGION

Date

11/13/91

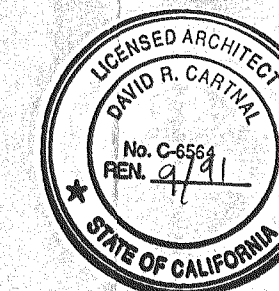

These documents, prepared by others, have been reviewed and are insubstantial compliance with the OSA/SFM approved Contract Documents

**DR. CAROL**  
BFGO ARCHITECTS PLANNERS INC.  
*Carroll*  
INTERSTATE ENGINEERING



- (1) NEW FA/CLK TERMINAL CABINETS TO BE NEMA 3P RATED, 10" X 20" X 4" CAN WITH LOCKABLE
- (6) NEW FA/CLK TERMINAL CABINET TO BE 12" X 8" X 4", NEMA 3P CAN WITH LOCKABLE DOOR.

**SCHOOLS FIRE ALARM REQUIREMENTS**

THE FIRE ALARM SYSTEM SHALL CONFORM TO SECTION 2-809 PART 2 OF TITLE 24 AND ARTICLE 3-768 OF PART 3, TITLE 24 OF THE CALIFORNIA CODE OF REGULATIONS.

INSTALLATION OF THE FIRE ALARM SYSTEM SHALL NOT BE STARTED UNTIL DETAILED PLANS AND SPECIFICATIONS, INCLUDING STATE FIRE MARSHAL LISTING FOR EACH COMPONENT OF THE SYSTEM, HAS BEEN APPROVED BY THE STATE FIRE MARSHALL, O.S.A.

UPON COMPLETION OF THE INSTALLATION OF THE FIRE PROTECTIVE SIGNALING EQUIPMENT, A SATISFACTORY TEST OF THE ENTIRE SYSTEM SHALL BE MADE IN THE PRESENCE OF THE ENFORCING FIRE AGENCY, SECTION E740-16, TITLE 24, CALIFORNIA CODE OF REGULATIONS.

**LEGEND**

FA/CLK	Fire Alarm Control Panel MPC-2000 CSFM#7165-065:123
ST	Smoke 5521 CSFM#7300-065:114
HS	Heat Detector 5511/6120 CSFM#7135-065:101
SD	Smoke Detector 2400 CSFM#7257-129:103
HC	Heat Detector Ceiling Mount 604 CSFM#7220-061:005
HA	Heat Detector Attic Mount 604 CSFM#7220-061:005
MP	Manual Pull FIGT CSFM#7150-065:104

**SUBMITTAL REVIEW**

NO EXCEPTIONS TAKEN  RESUBMIT  
 REJECTED  SUBMIT SPECIFIED ITEM  
 NOTE MARKINGS  SEE ATTACHED COMMENTS

Corrections or comments made on the shop drawings during this review do not constitute a contractor from compliance with the requirements of the drawings and specifications. This check is only for review of general conformance with the design concept of the project and general compliance with the information given in the contract documents. The contractor is responsible for confirming and completing all quantities, risks of construction, coordinating his work with that of all other trades, and performing his work in a safe and satisfactory manner.


INTERSTATE ENGINEERING, INC.  
Date: 7/12/91 By: C.B.

RECEIVED  
JUL 23 1991  
BFGC

Received  
SEP 08 1991  
BFGC

APPROVED  
AND PANN ONLY  
OCT 30 1991  
STATE FIRE MARSHAL  
SOUTHERN REGION


APPROVED  
Department of General Services  
Office of the State Architect  
NOV 13 1991  
Structural Safety Section  
Appl. # 51474  
Checked By: L.S.P.

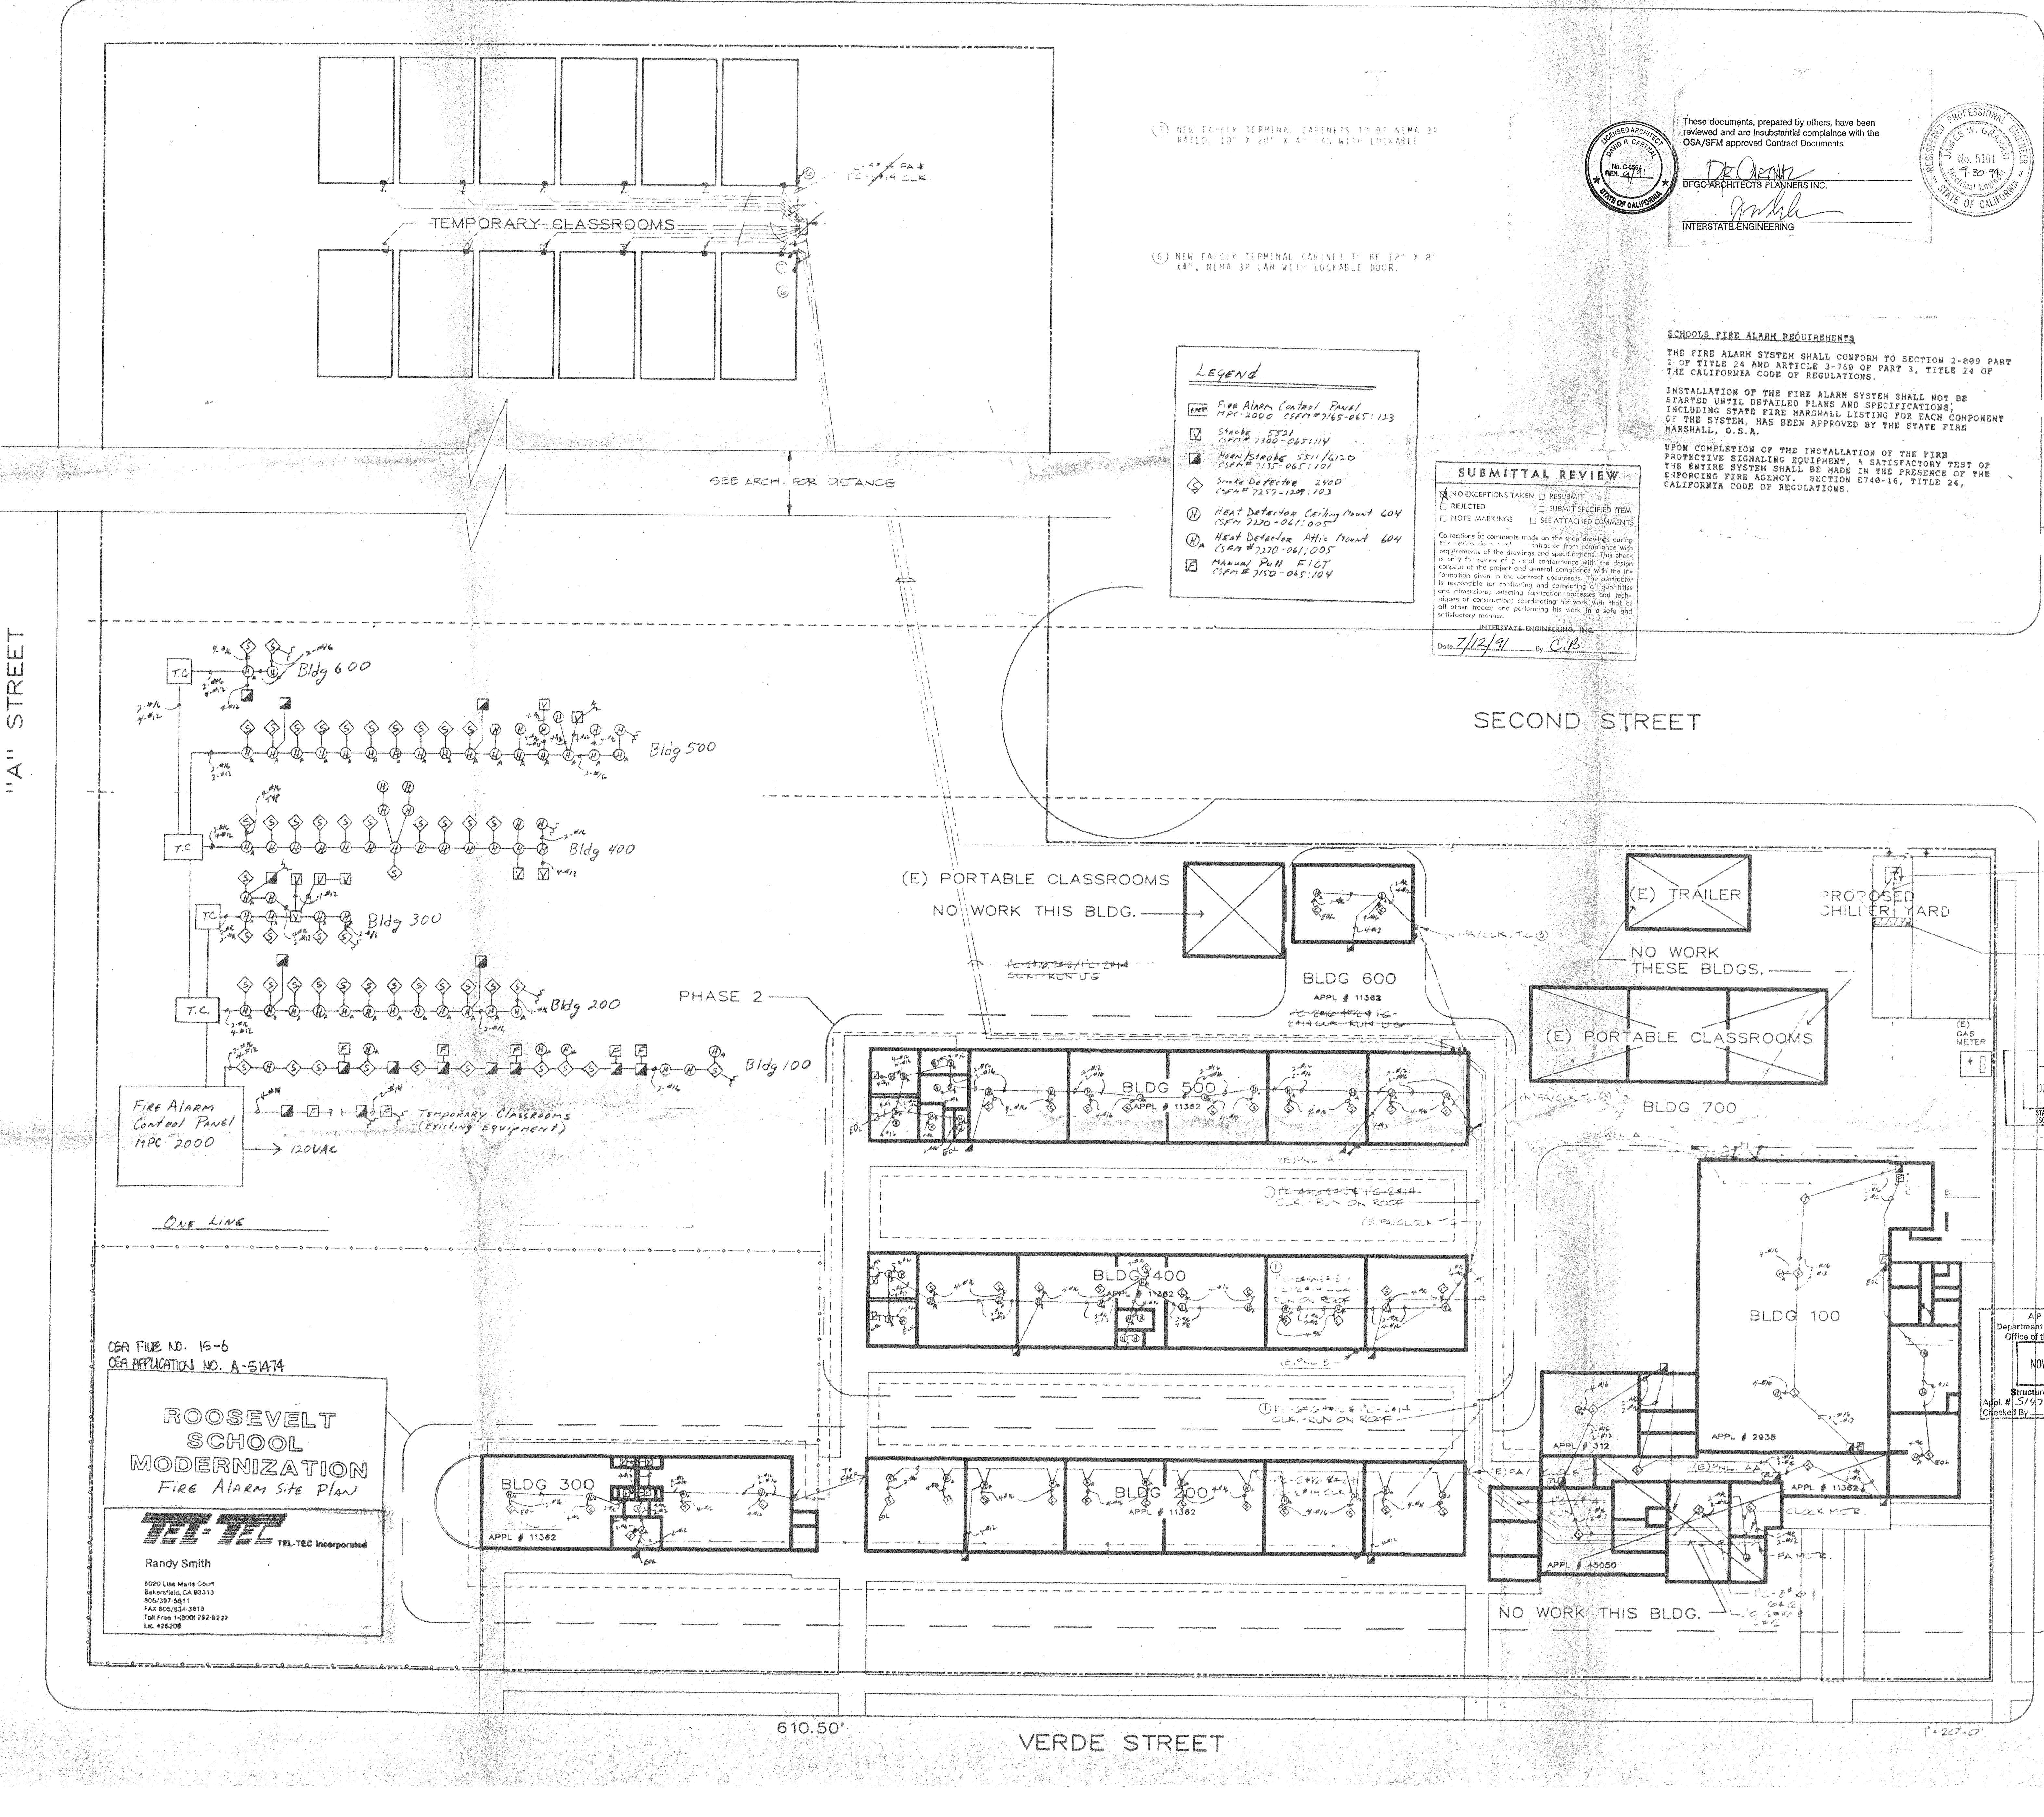

"A" STREET

SECOND STREET

VERDE STREET

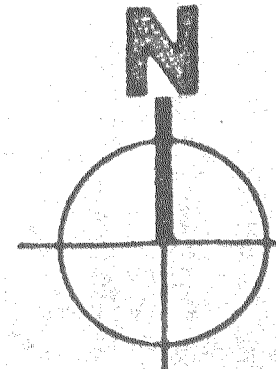

CEA FILE NO. 15-6  
CEA APPLICATION NO. A-5474

**ROOSEVELT SCHOOL MODERNIZATION**  
Fire Alarm Site Plan

**TEL-TEC** TEL-TEC Incorporated

Randy Smith  
5090 Lisa Marie Court  
Bakersfield, CA 93313  
806-397-5611  
FAX 805/824-3818  
Toll Free 1-800-292-9227  
LIC. 428208

610.50'

1"=20'-0"