



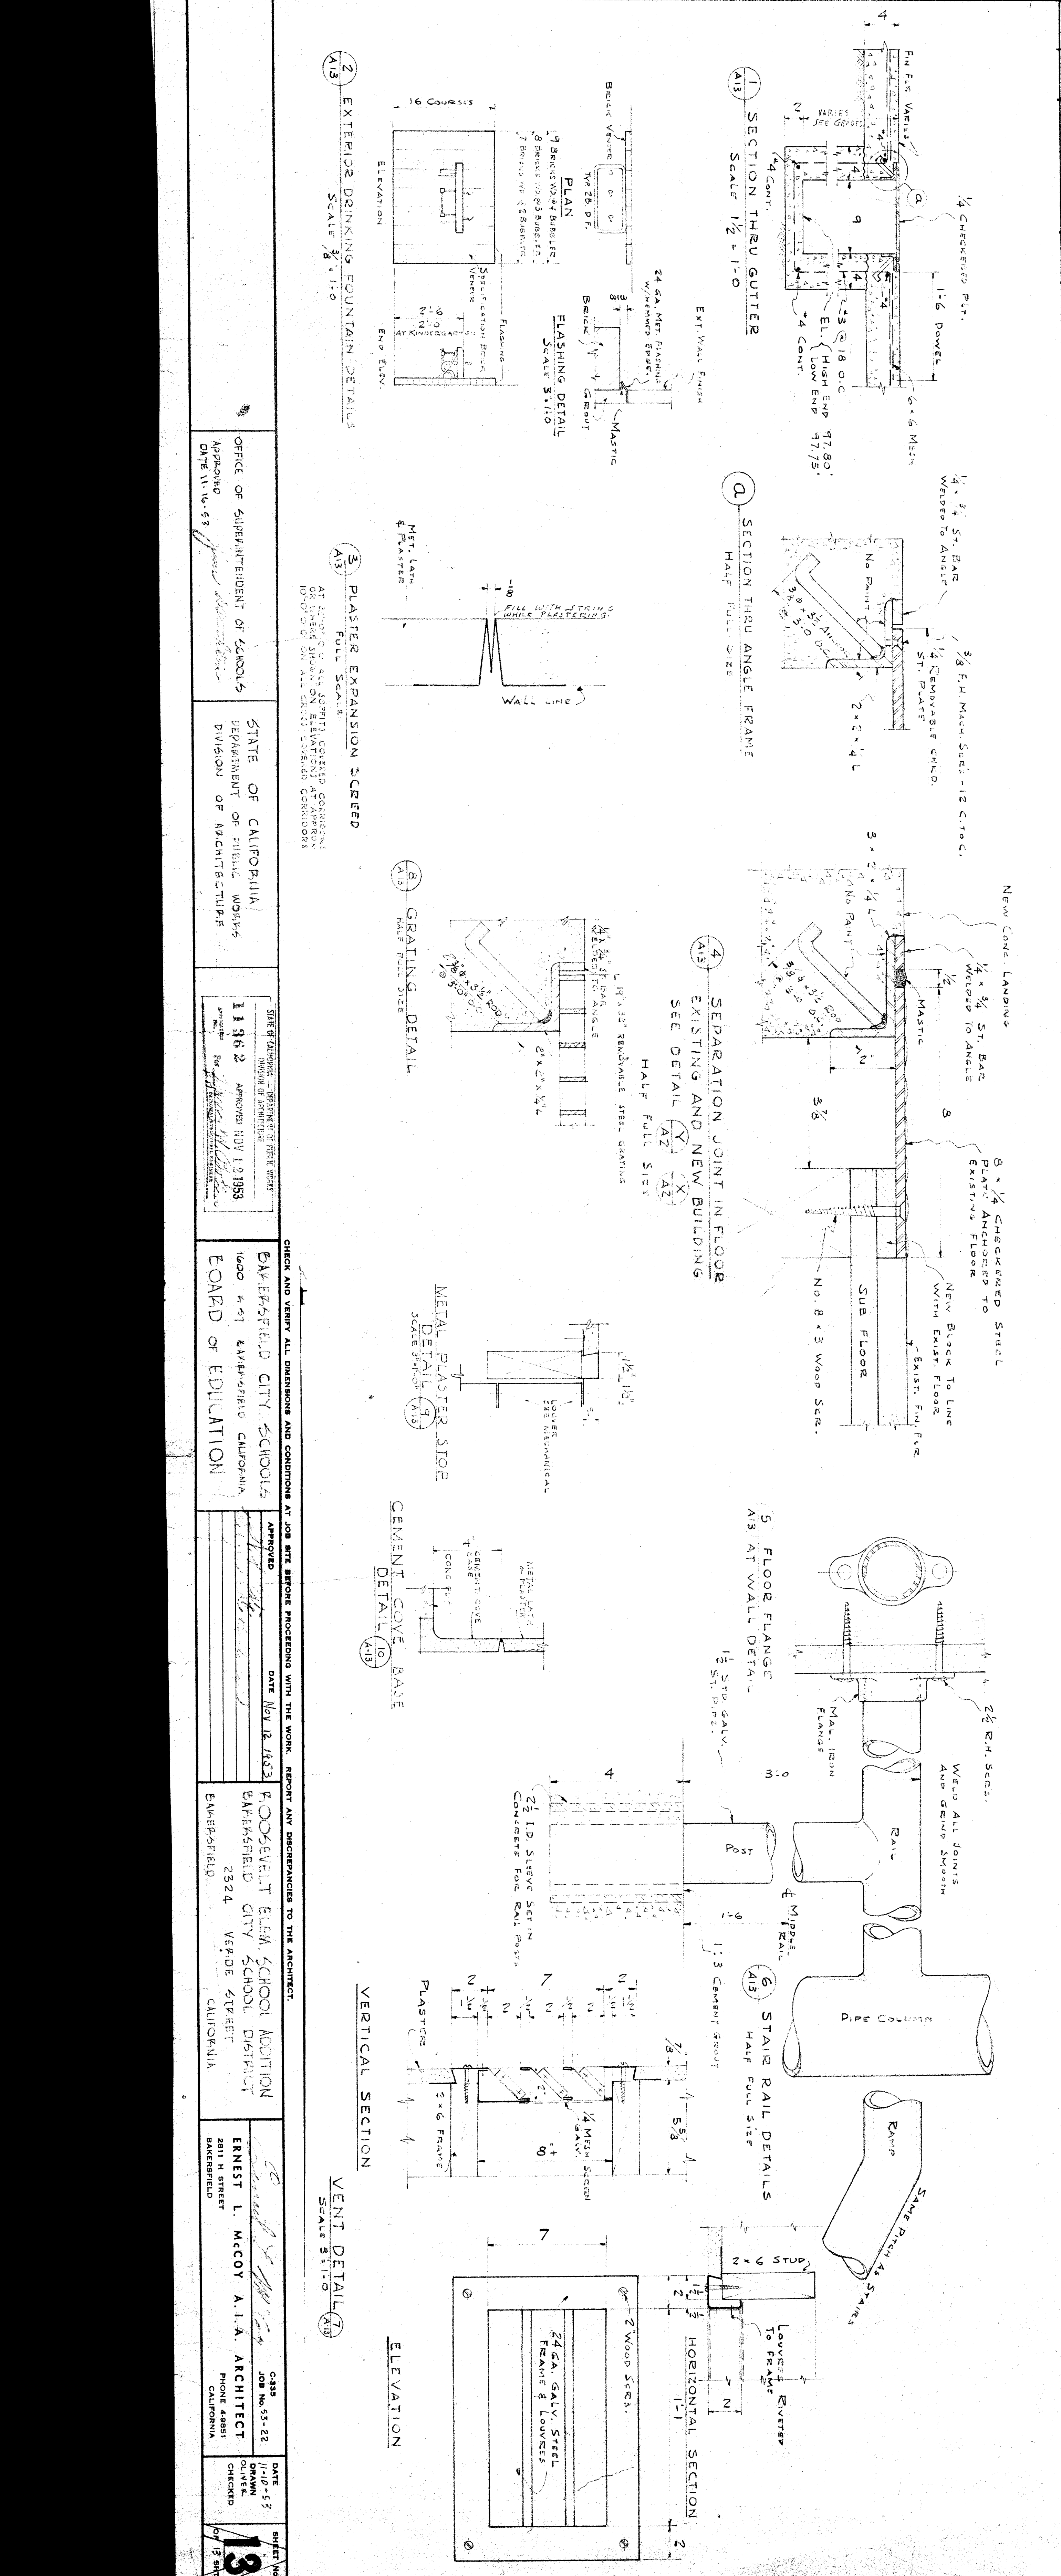

OFFICE OF SUPERINTENDENT OF SCHOOLS  
APPROVED DATE 11-16-53

STATE OF CALIFORNIA  
DEPARTMENT OF PUBLIC WORKS  
DIVISION OF ARCHITECTURE

11862 APPROVED NOV 19 1953

CHECK AND VERIFY ALL DIMENSIONS AND CONDITIONS AT JOB SITE BEFORE PROCEEDING WITH THE WORK. REPORT ANY DISCREPANCIES TO THE ARCHITECT.



ERNEST L. MCCOY A.I.A. ARCHITECT  
2811 N STREET  

DATE 11-16-53  
JOB NO. 53-22  
DRAWN BY  
CHECKED BY

13