
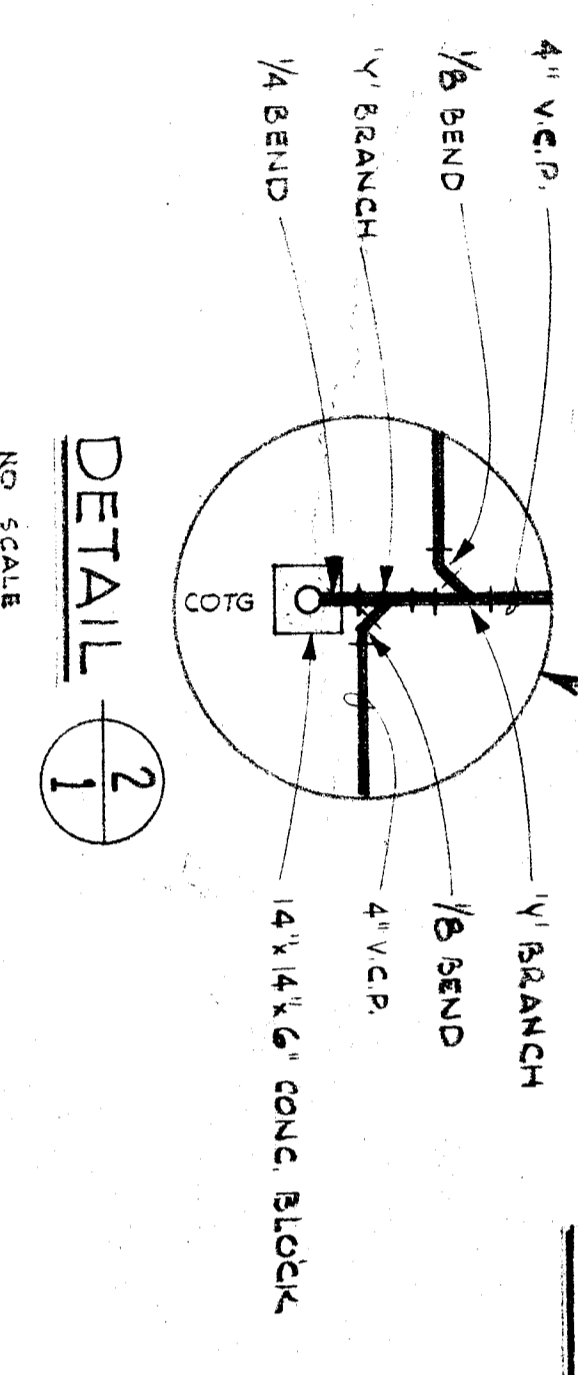
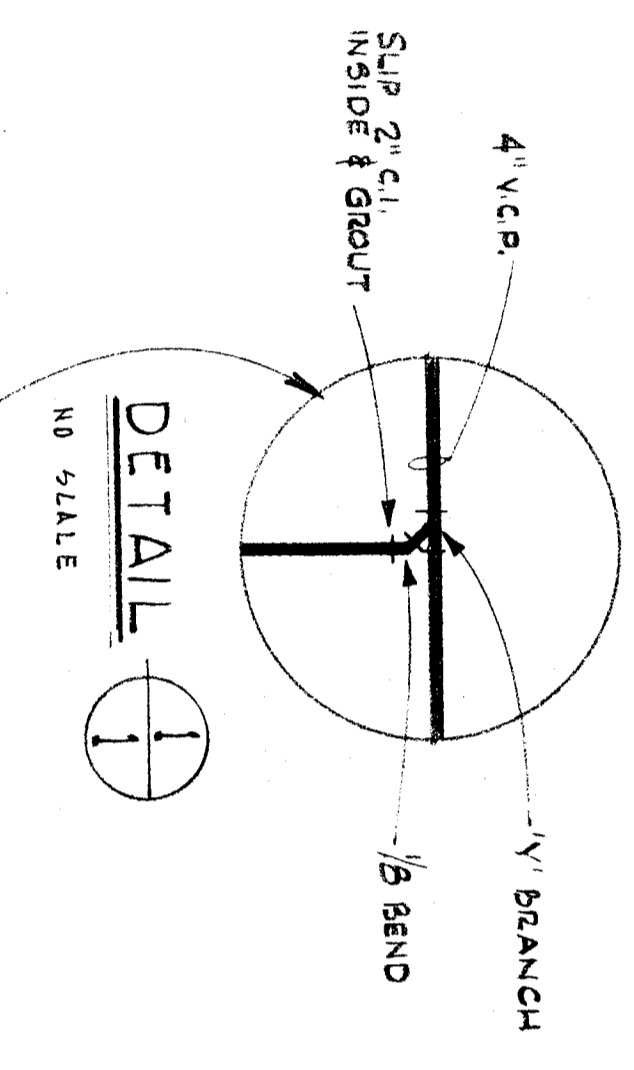


2ND STREET

SOUTH CURB

0
10
20

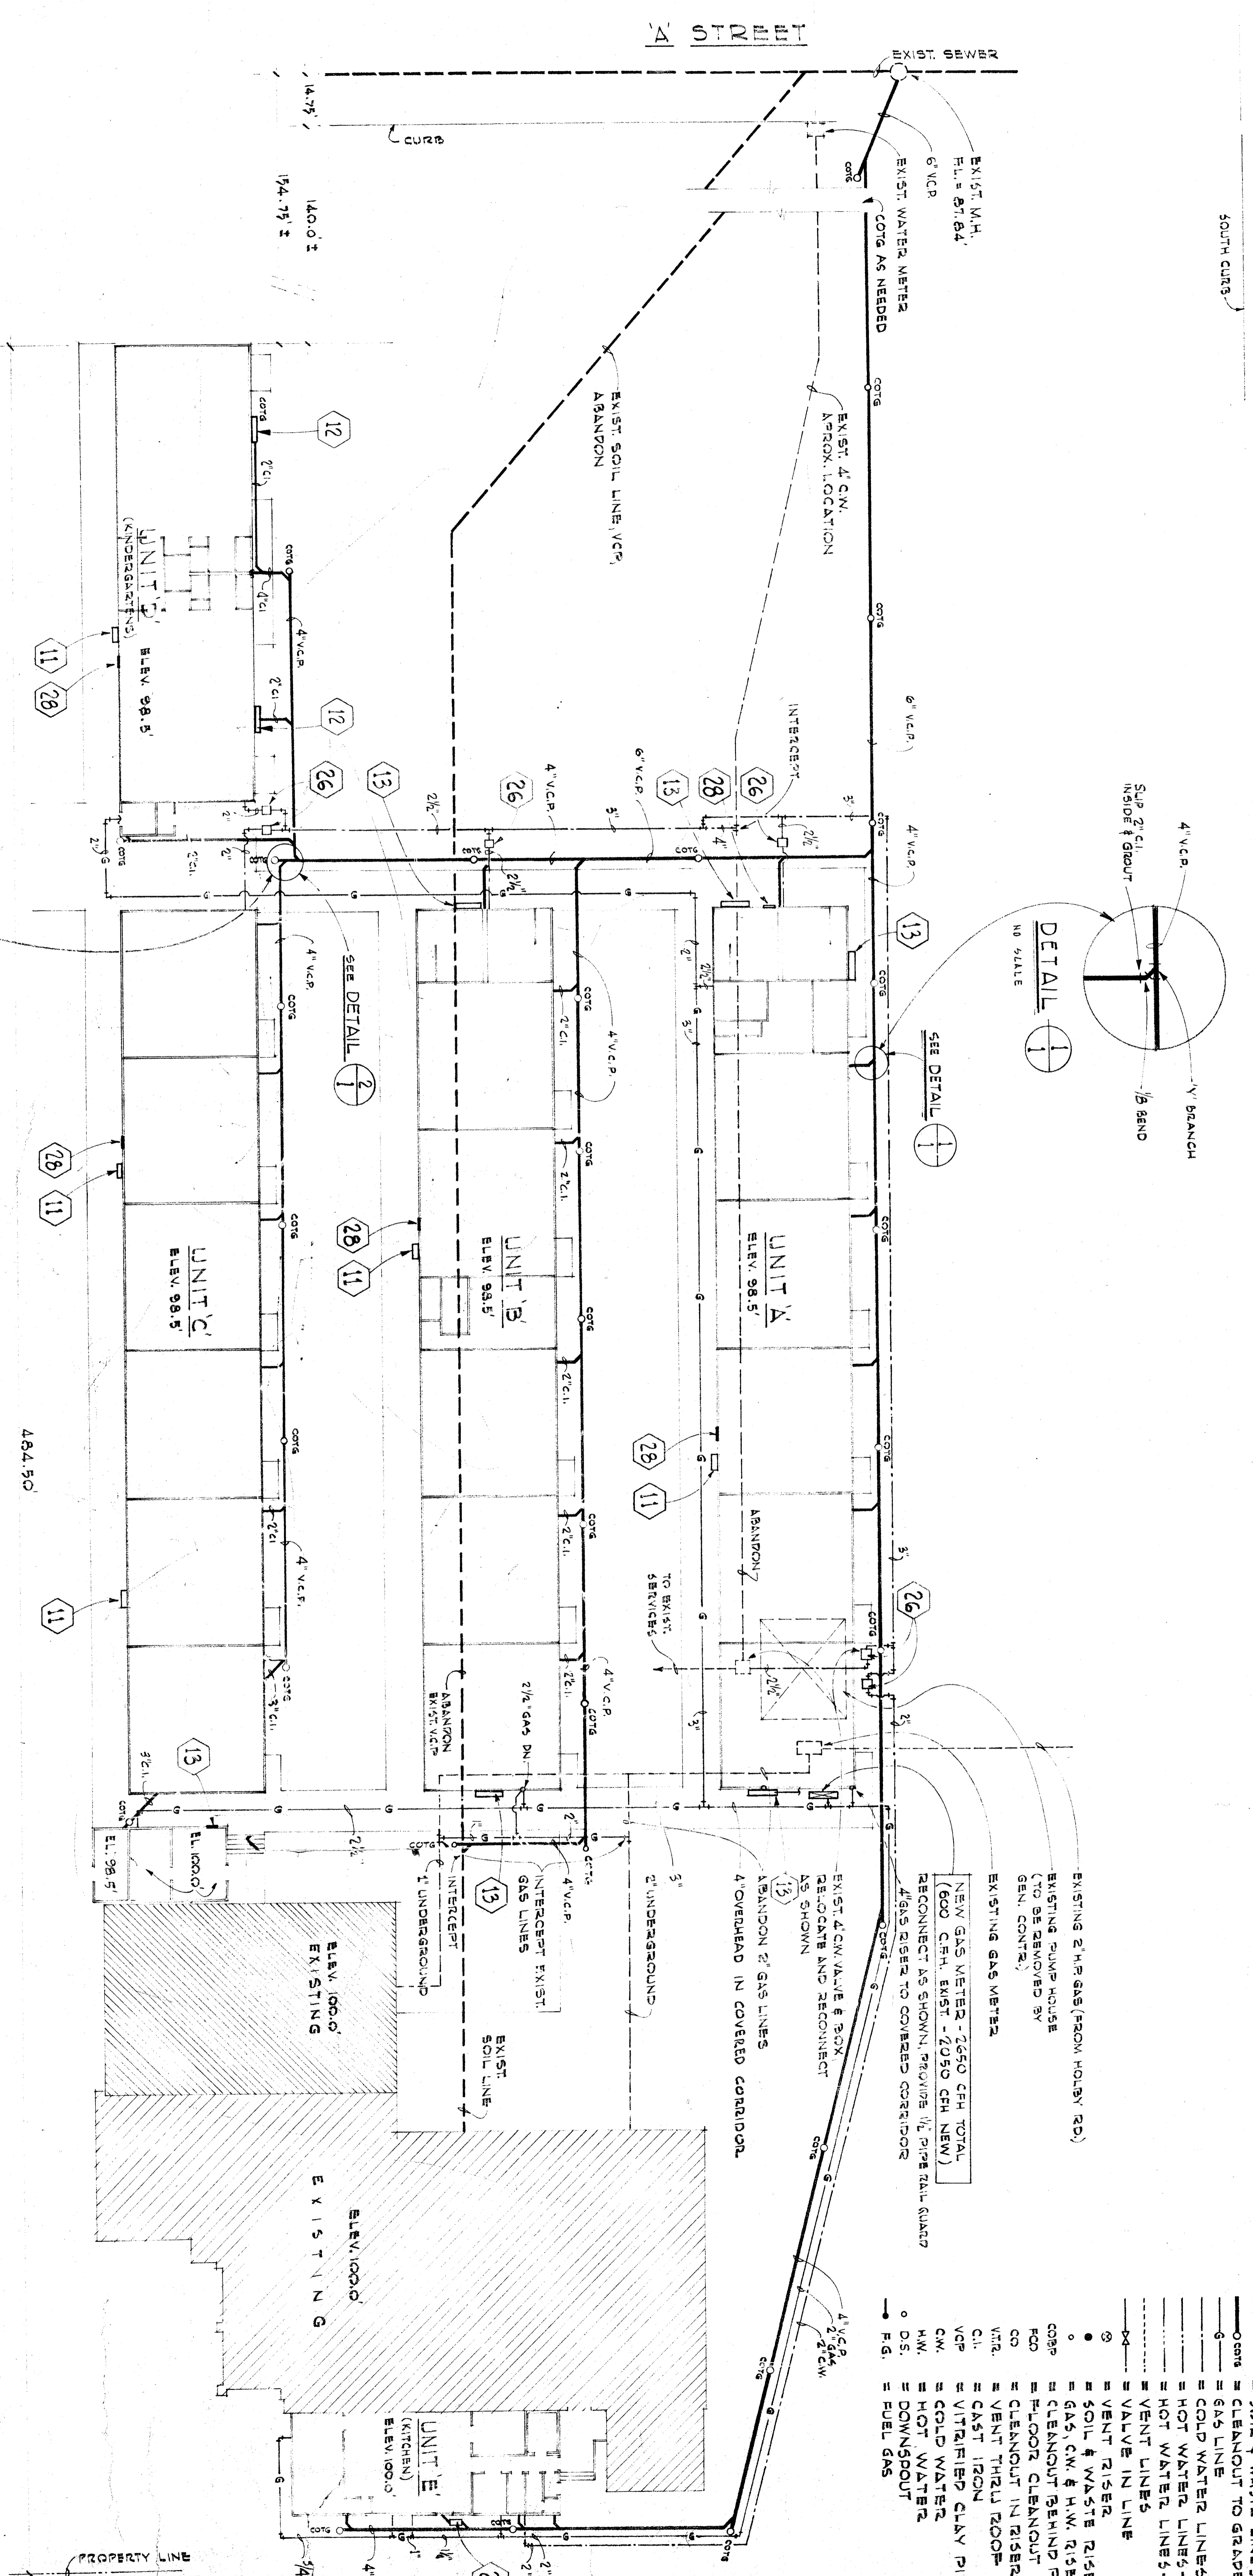

AREA & PLOT PLAN

SCALE 1/8\"/>

PLUMBING

PLUMBING LEGEND

SYMBOL	DESCRIPTION
---	EXISTING LINES
---	SOIL & WASTE LINES
---	CLEANOUT TO GRADE
---	GAS LINE
---	COLD WATER LINES
---	HOT WATER LINES - 140°
---	HOT WATER LINES - 160°
---	VENT LINES
---	VALVE IN LINE
---	VENT RISER
---	SOIL & WASTE RISER
---	GAS C.W. & H.W. RISERS
---	FLOOR CLEANOUT
---	CLEANOUT IN RISER
---	VENT THRU ROOF
---	CAST IRON
---	VITRIFIED CLAY PIPE
---	C.W. COLD WATER
---	H.W. HOT WATER
---	DOWNSPOUT
---	F.G. FUEL GAS

OFFICE OF SUPERINTENDENT OF SCHOOLS
 STATE OF CALIFORNIA
 DEPARTMENT OF PUBLIC WORKS
 DIVISION OF ARCHITECTURE

APPROVED: [Signature] DATE: 11/18/42

BAKERSFIELD CITY SCHOOLS
 1600 K. ST. BAKERSFIELD CALIFORNIA
 BOARD of EDUCATION

ROOSEVELT ELEM. SCHOOL ADDITION
 BAKERSFIELD CITY SCHOOL DISTRICT
 2324 VERDE STREET CALIFORNIA

ERNEST L. MCCOY A.I.A. ARCHITECT
 2811 H STREET CALIFORNIA

DATE: 11/18/42
 CHECKED: [Signature]
 OF 2 SHEETS