
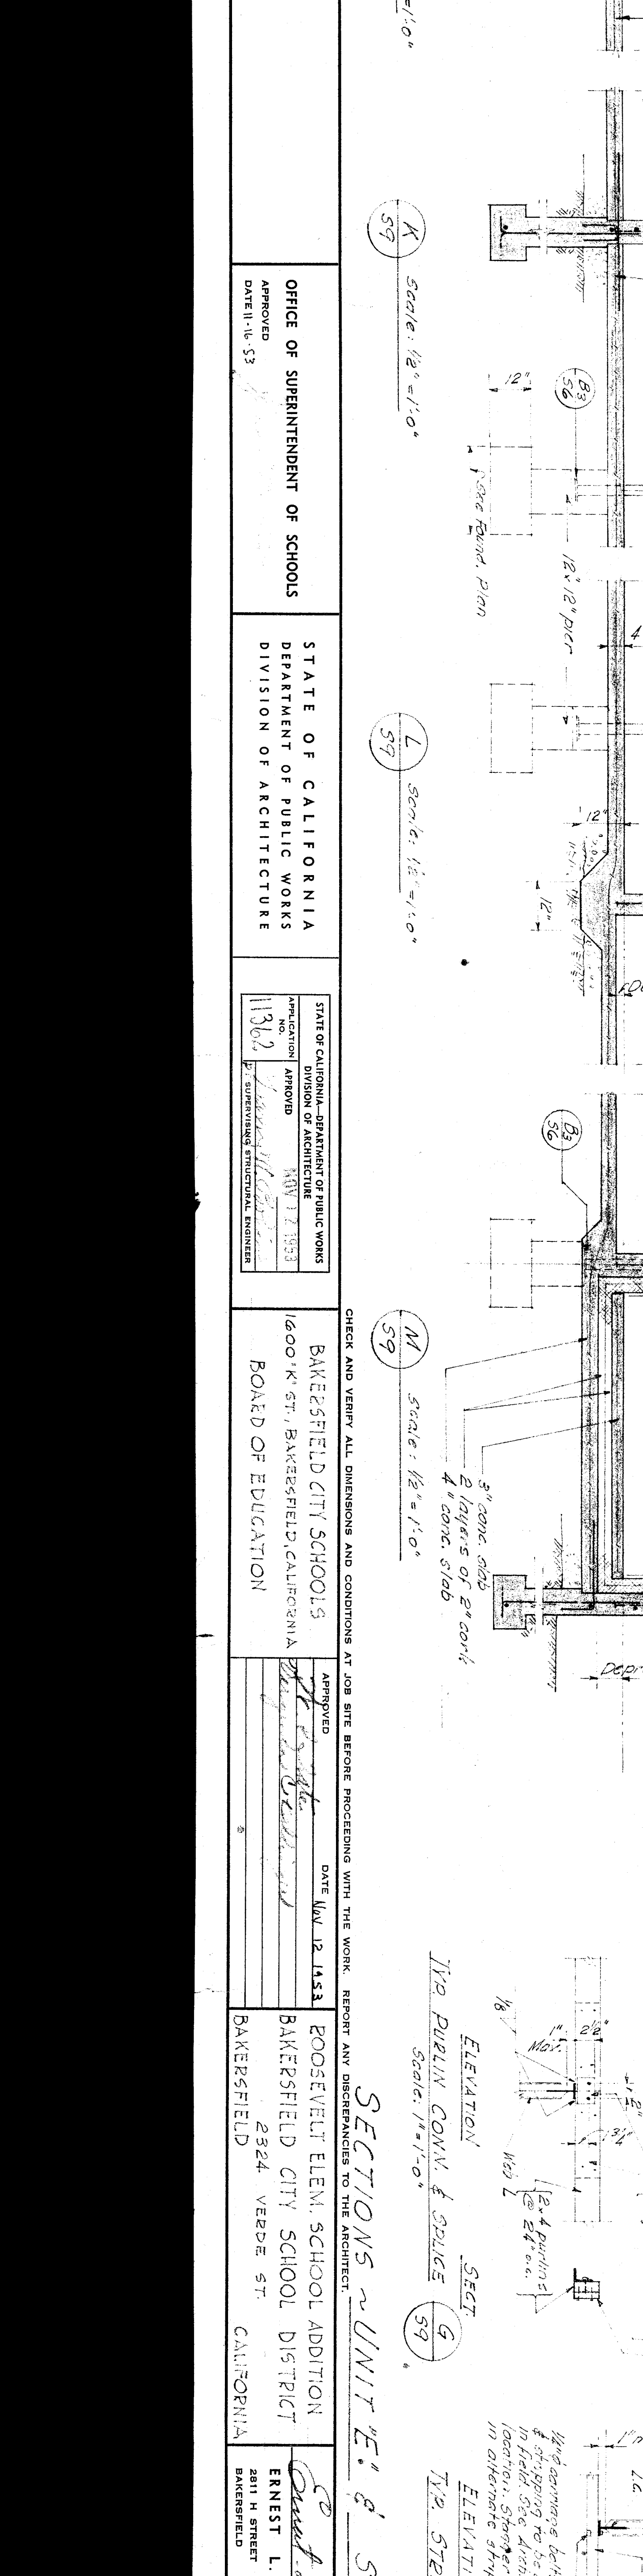
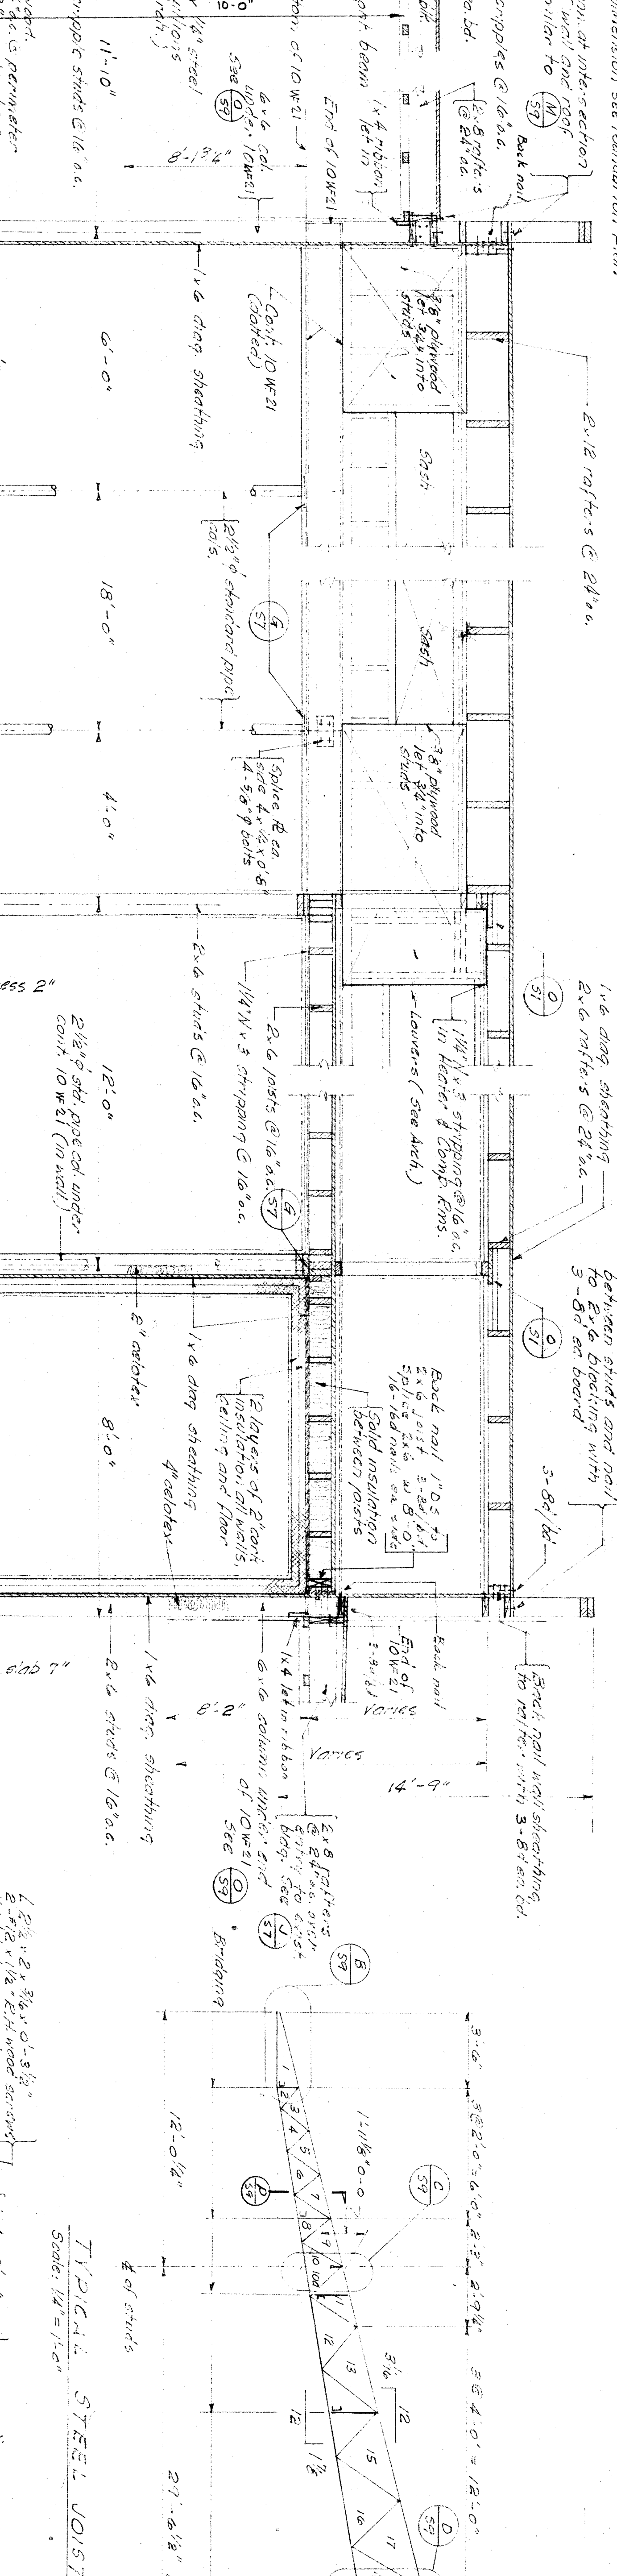
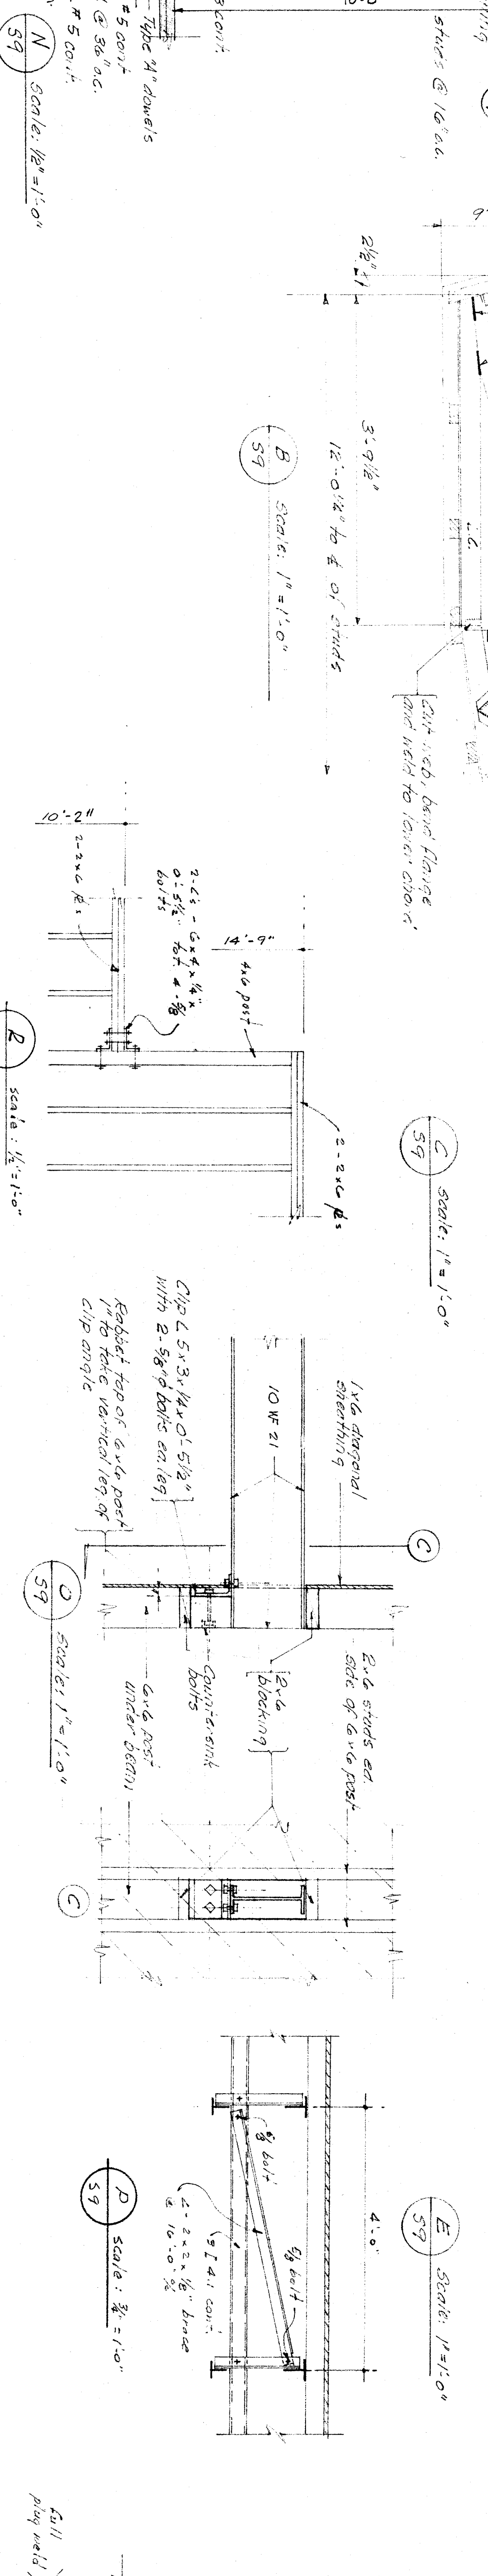


STEEL JOIST SCHEDULE	
CHOICE MEMBERS	
MEMBER	JOIST E.U.-1
U/C	7.4
L.C. (cont'd)	7.4
L.C.	7.4
1-2	D-1 8"
2-3	
3-4	
4-5	
5-6	
6-7	
7-8	
8-9	
9-10	
10-11	D-2 6"
11-12	D-2 6"
12-13	D-1 6"
13-14	D-1 6"
14-15	D-1 6"
15-16	D-2 4"
16-17	D-2 4"
17-18	D-1 6"
18-19	D-1 6"
19-20	D-1 6"
20-21	D-2 4"
21-22	D-1 6"
22-23	D-1 6"
23-24	D-2 4"
24-25	D-1 6"
25-26	D-2 5"
26-27	D-1 6"
27-28	D-2 5"
28-29	D-2 5"
29-30	D-2 5"

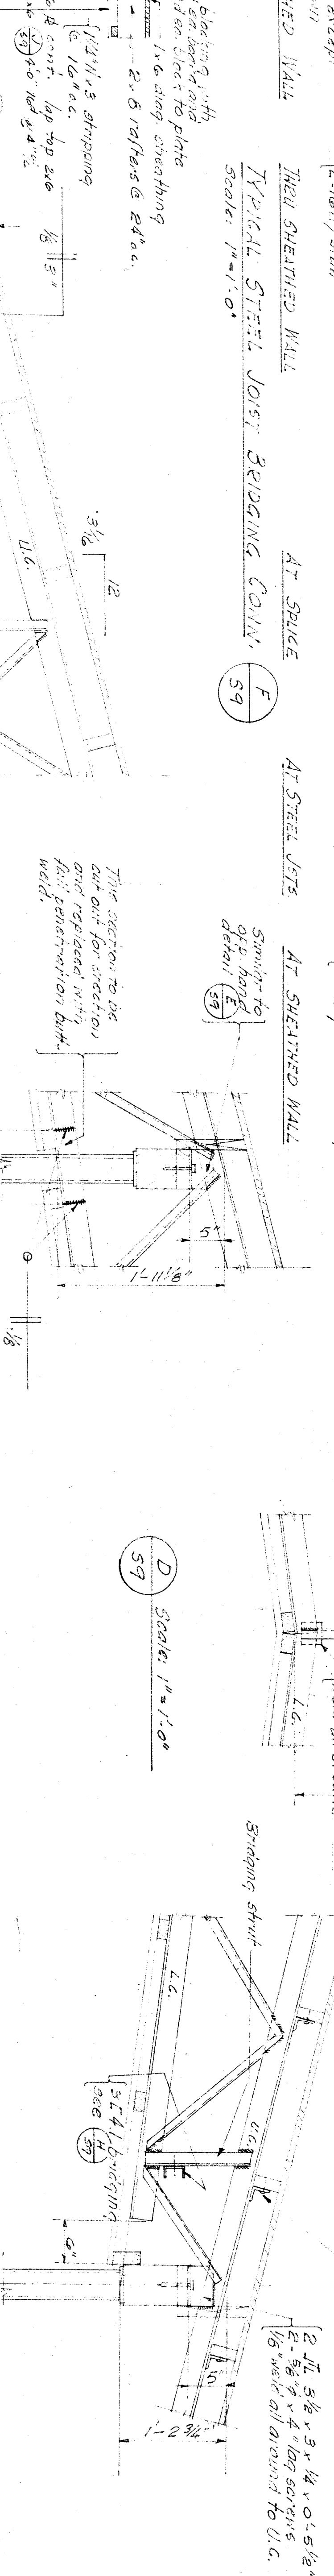

SECTIONS - UNITED STEEL JOIST DETAILS

TYPICAL STEEL JOIST PLAN
Scale: 1/2" = 1'-0"

TYPICAL STEEL JOIST SECTION
Scale: 1/2" = 1'-0"

TYPICAL STEEL JOIST ELEVATION
Scale: 1/2" = 1'-0"

TYPICAL STEEL JOIST PLAN
Scale: 1/2" = 1'-0"

OFFICE OF SUPERINTENDENT OF SCHOOLS
STATE OF CALIFORNIA
DIVISION OF ARCHITECTURE

STATE OF CALIFORNIA
DIVISION OF ARCHITECTURE
1812

BAKERSFIELD CITY SCHOOLS
1600 N. ST., BAKERSFIELD, CALIFORNIA

ROOSEVELT ELEM. SCHOOL ADDITION
BAKERSFIELD CITY SCHOOL DISTRICT
2824 VERDE ST., CALIFORNIA

ERNEST L. MCCOY A.T.A. ARCHITECT
2811 H STREET, BAKERSFIELD, CALIFORNIA